


XC211_V3 - LONGSECTION
SCALE: H 1:500,V 1:100, DATUM: 95.00

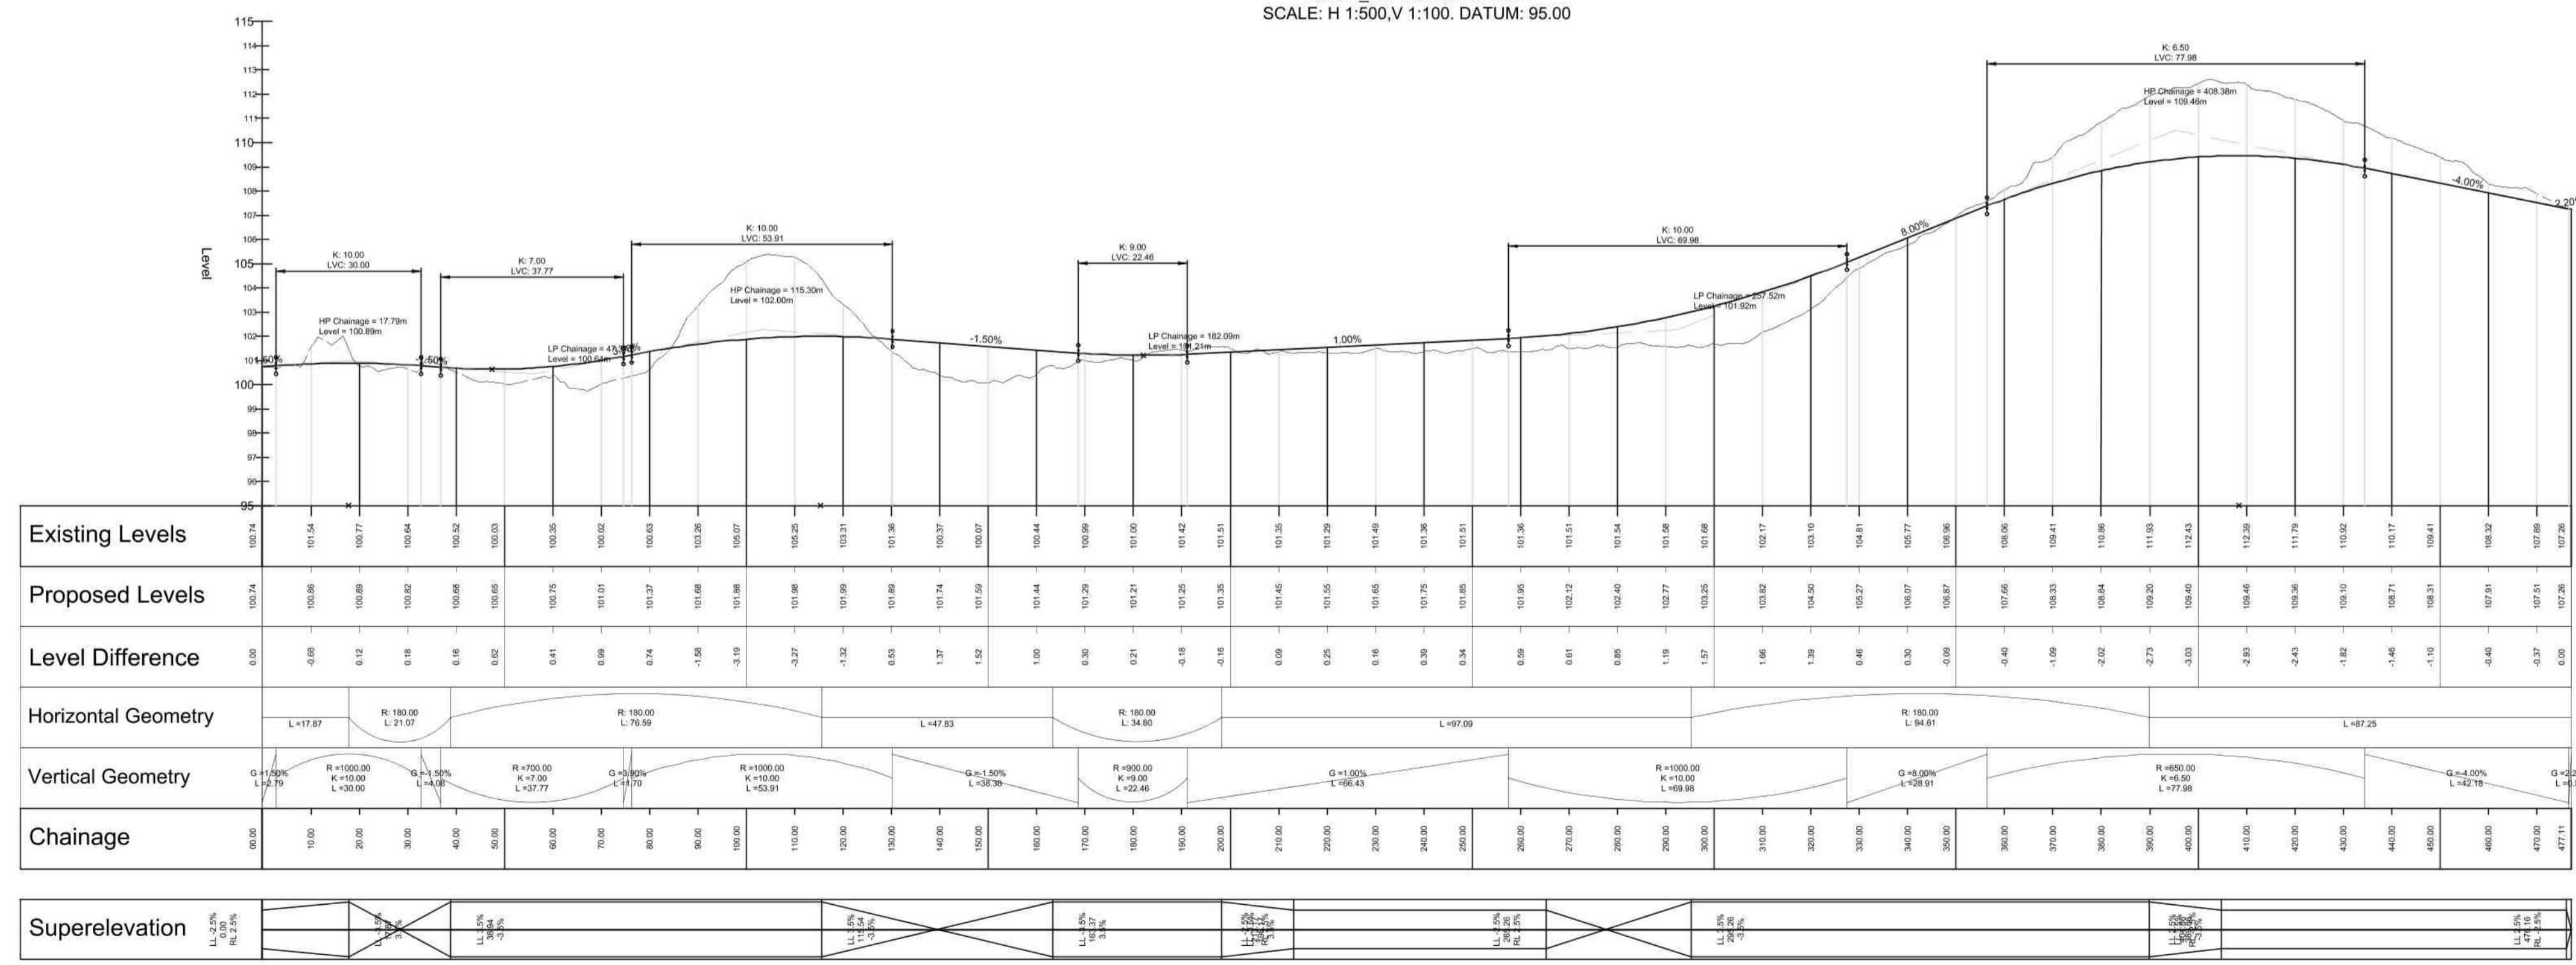

© Ordnance Survey Ireland. All rights reserved. Licence number EN 0039719



Legend - Plan

- Verge
- Carrigeway
- Centre Line
- Carrigeway
- Verge

Legend - Long Section

- PROPOSED
- EXISTING

Rev	By	Date	Description
0	EB	Jan-20	DRAFT ISSUE

Project: CORK LINE LEVEL CROSSINGS	
Component: PRELIMINARY DESIGN	
Title: PLAN AND PROFILE - XC211 NEWTON - BLUE ROUTE OPTION	
Designed: FMD	File Name: -
Drawn: PV	Original scales: PLAN 1:1000 : A1, PROFILE AS SHOWN
Checked: FMD	Date: Jan-20
Drawing No: 32111000-JAC-HML-XC211-DR-CH-0002	