

FIGURE 3Bii XC201 - THOMASTOWN

NOTES:



1. ALL DIMENSIONS ARE IN METRES UNLESS OTHERWISE STATED
2. PLEASE REFER TO THE CORRESPONDING:

JUNCTION SLIGHTLINE DRAWING:
32111000-JAC-HSR-XC201-DR-CH-0001

DRAINAGE DRAWING:
32111000-JAC-HDG-XC201-DR-CD-0001

CONSTRUCTION SEQUENCING DRAWING:
32111000-JAC-GCN-XC201-DR-CO-0001

STRUCTURAL DRAWING:
32111000-JAC-SDN-XC201-DR-CB-0001

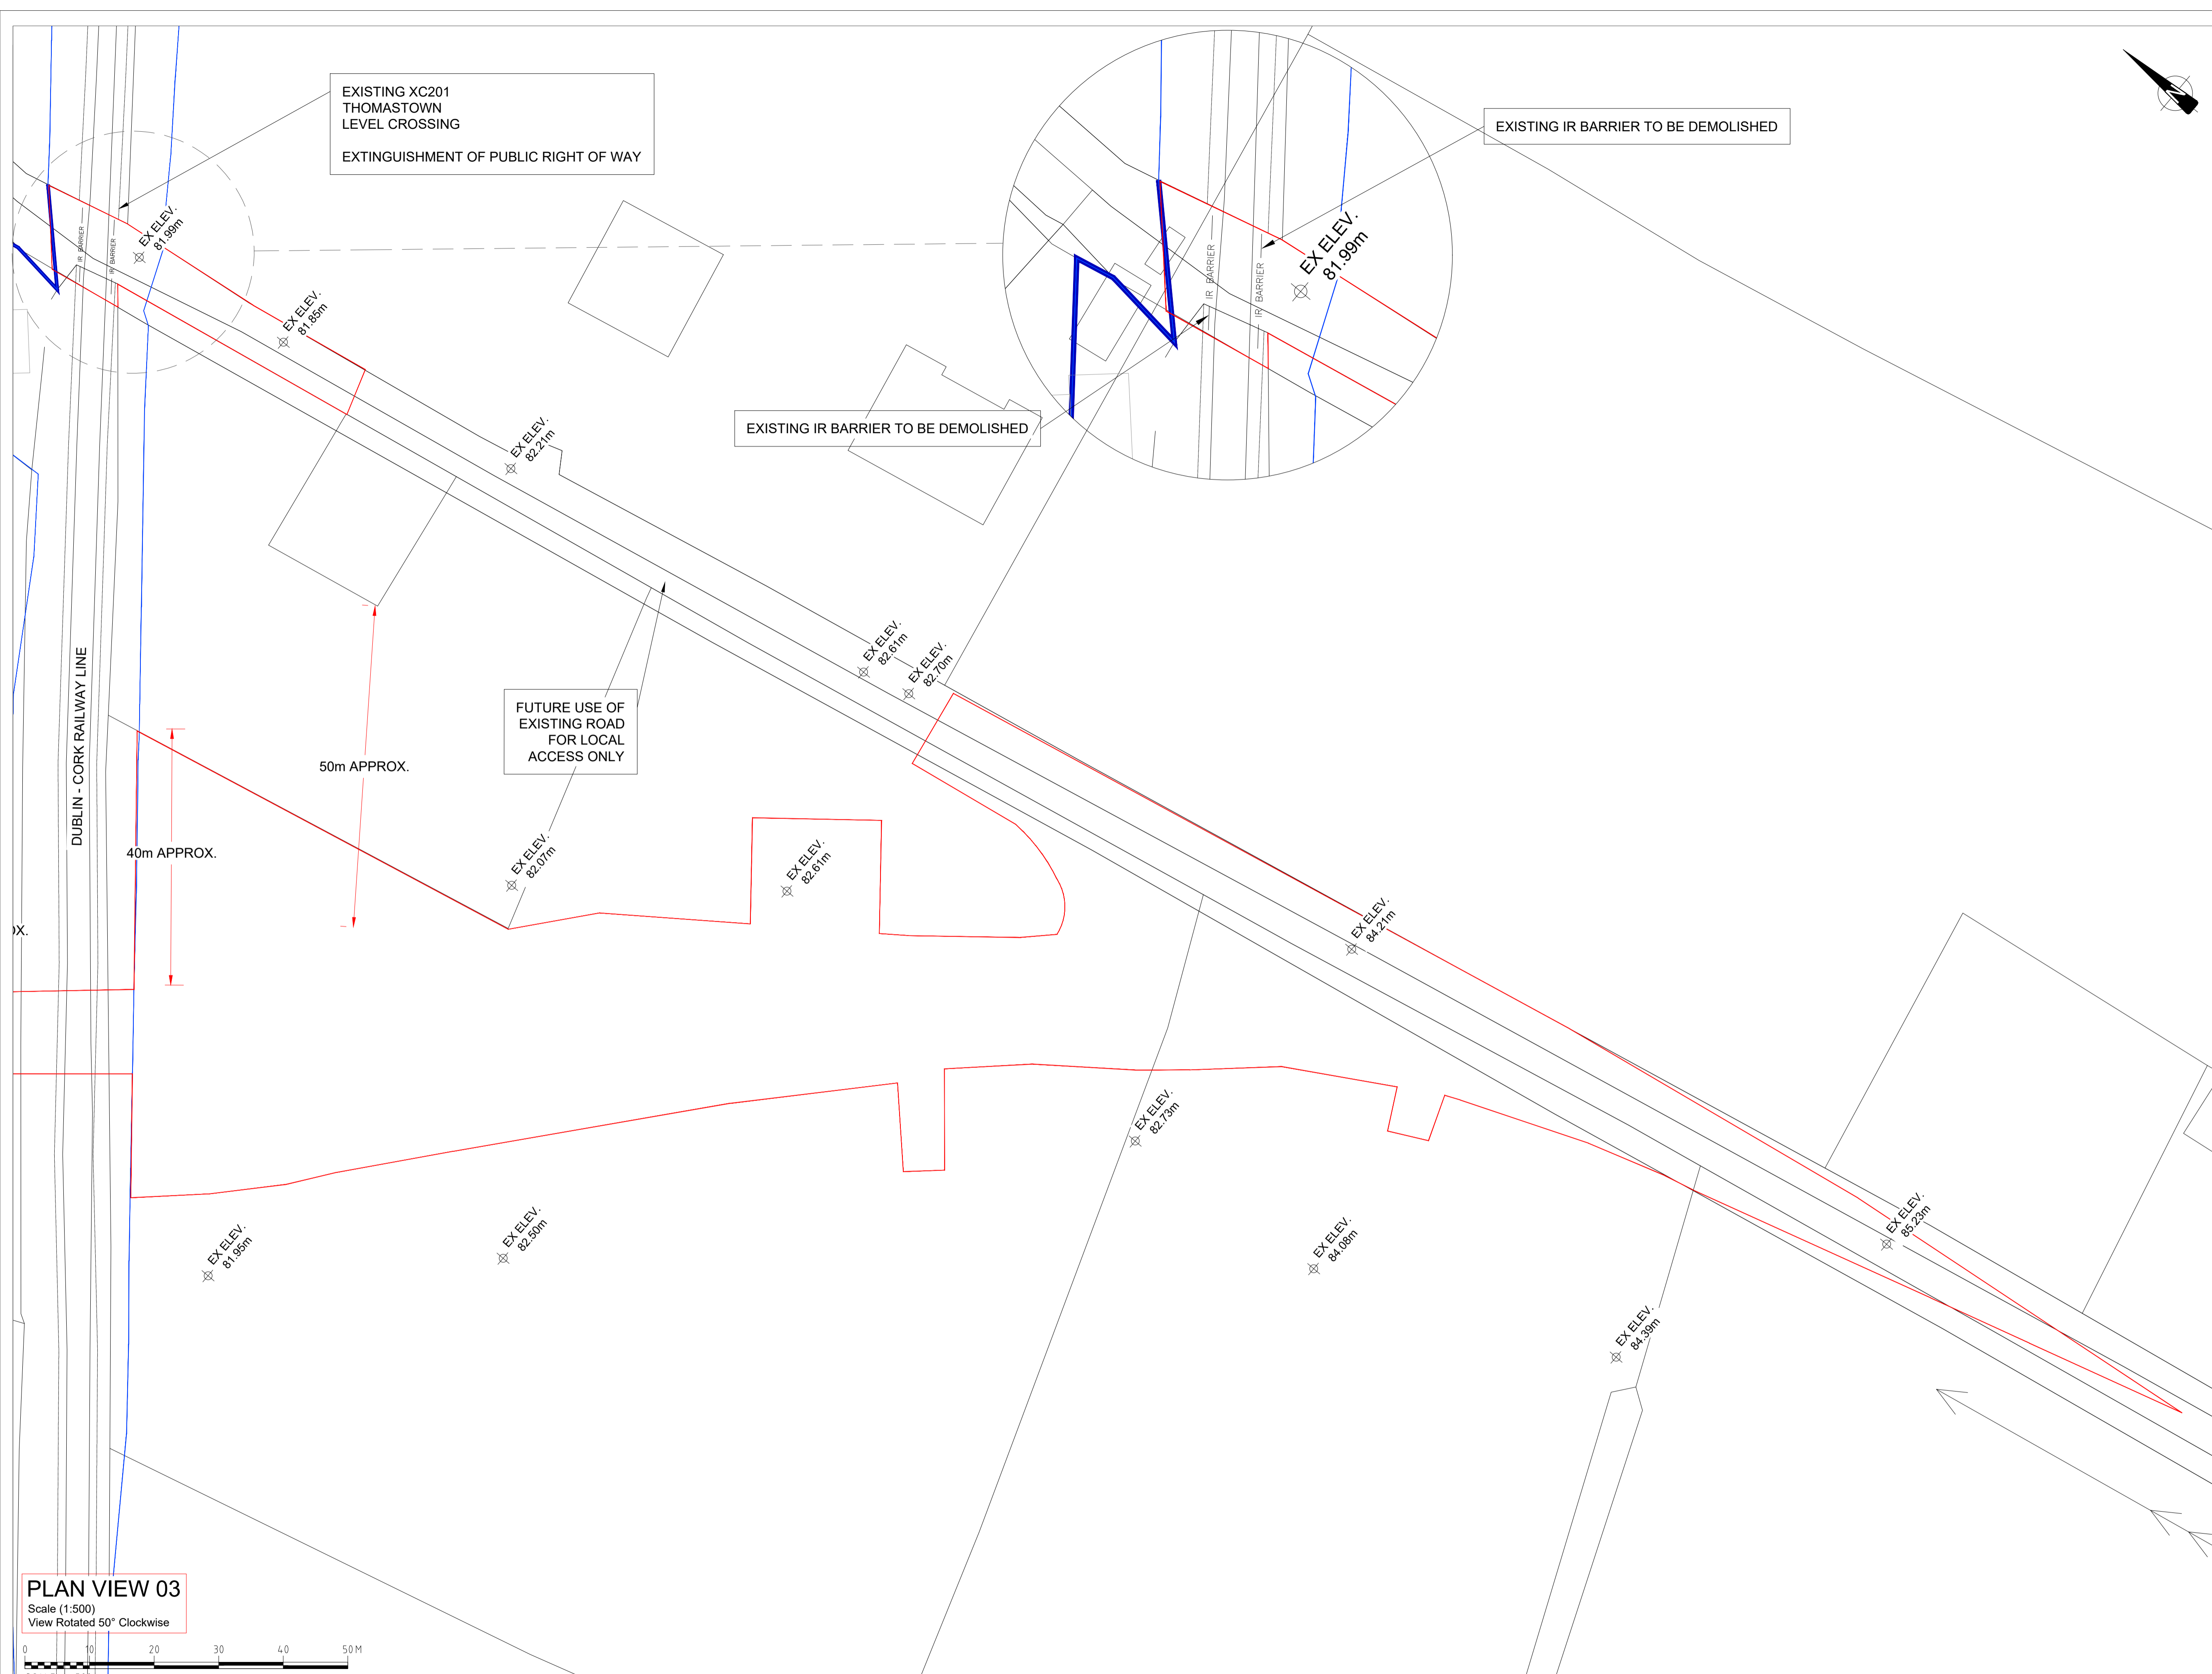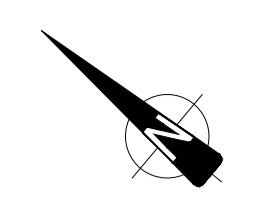


LEGEND

- WAYLEAVES / PUBLIC RIGHT OF WAY
- RED LINE BOUNDARY
- IRISH RAIL LAND OWNERSHIP
- IR BARRIER
- EXISTING IR BARRIER

DRAWING PREPARED BY:

NAME: JOHN ROCKS
COMPANY: JACOBS ENGINEERING UK LTD.
ADDRESS: SECOND FLOOR, ROCHESTER BUILDING, 28 ADELAIDE STREET, BELFAST

LOCATION PLAN

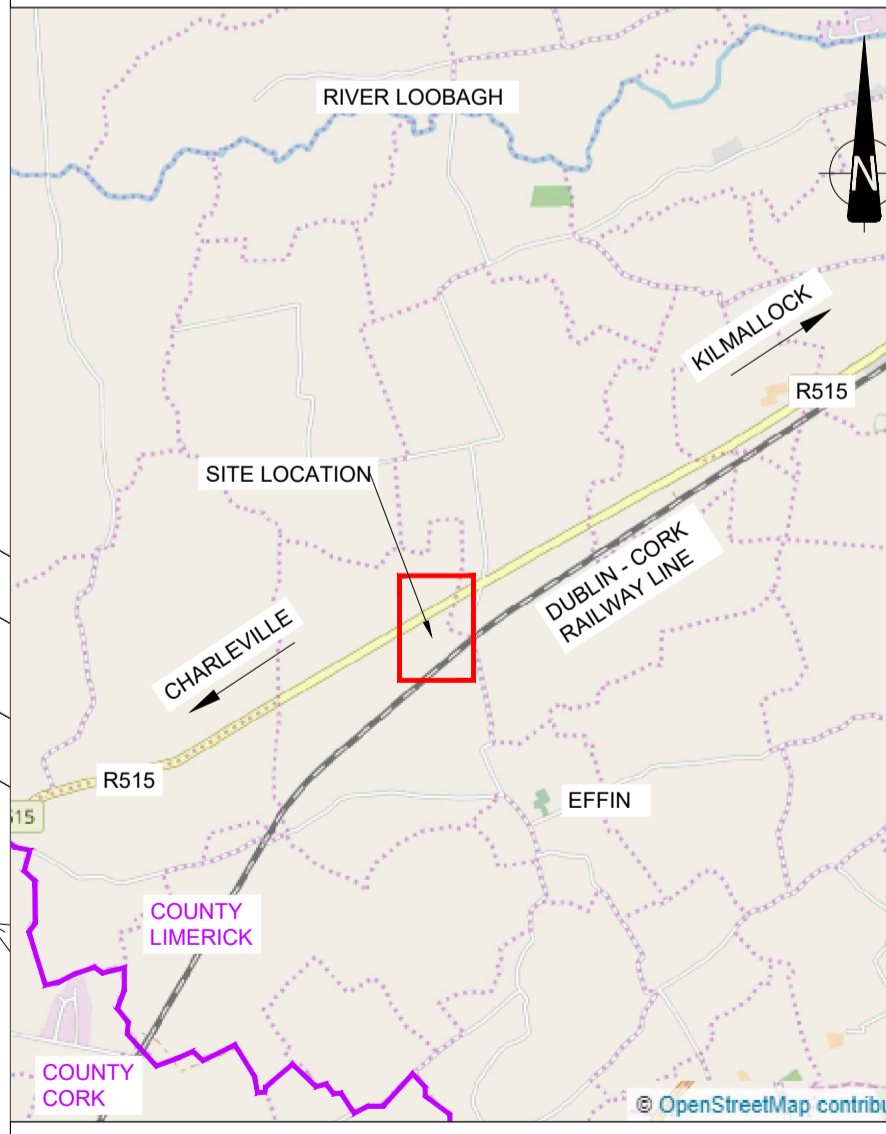

© Ordnance Survey Ireland. All rights reserved. Licence number EN 0039719

PLAN VIEW 03
 Scale (1:500)
 View Rotated 50° Clockwise



Rev	By	Date	Description
0	CH	SEP '20	ISSUE FOR COMMENT

Project:	CORK LINE LEVEL CROSSINGS		
Component:	RAILWAY ORDER EIA		
Title:	EXISTING SITE PLAN - XC201 THOMASTOWN - SHEET 2 OF 2		
Designed:	SK	File Name:	-
Drawn:	CH	Original scales:	PLAN 1:500 @ A1
Checked:	FMD	Date:	SEP '20
Drawing No.:	32111000-JAC-HGN-XC201-DR-CH-0003ii		