

# PLAN 4A (i) XC219 - BUTTEVANT




**NOTES:**  
1. ALL DIMENSIONS ARE IN METRES UNLESS OTHERWISE STATED

**LEGEND**


	PROPOSED ROAD ALIGNMENT
	PROPOSED PAVEMENT / VERGE
	PROPOSED STRUCTURE
	WAYLEAVE - RIGHT OF WAY
	RED LINE BOUNDARY
	IRISH RAIL LAND OWNERSHIP
	PROPOSED SAFETY BARRIER
	PROPOSED FENCELINE
	PROPOSED GATE
	LAMP POST
	MASONRY WALL
	PROPOSED MASONRY WALL
	IR BARRIER
	EXISTING IR BARRIER
	PALISADE GATE
	EXISTING PALISADE GATE

**DRAWING PREPARED BY:**  
**NAME:** JOHN ROCKS  
**COMPANY:** JACOBS ENGINEERING UK LTD.  
**ADDRESS:** SECOND FLOOR, ROCHESTER BUILDING, 28 ADELAIDE STREET, BELFAST

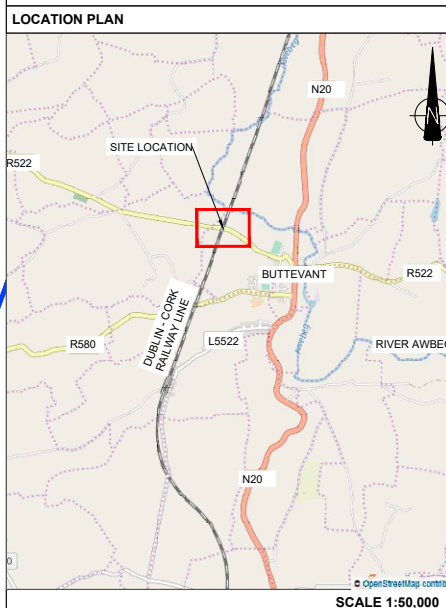

**PLAN VIEW 01**  
 Scale (1:500)  
 View Rotated 0° Clockwise

SCALE 1:500

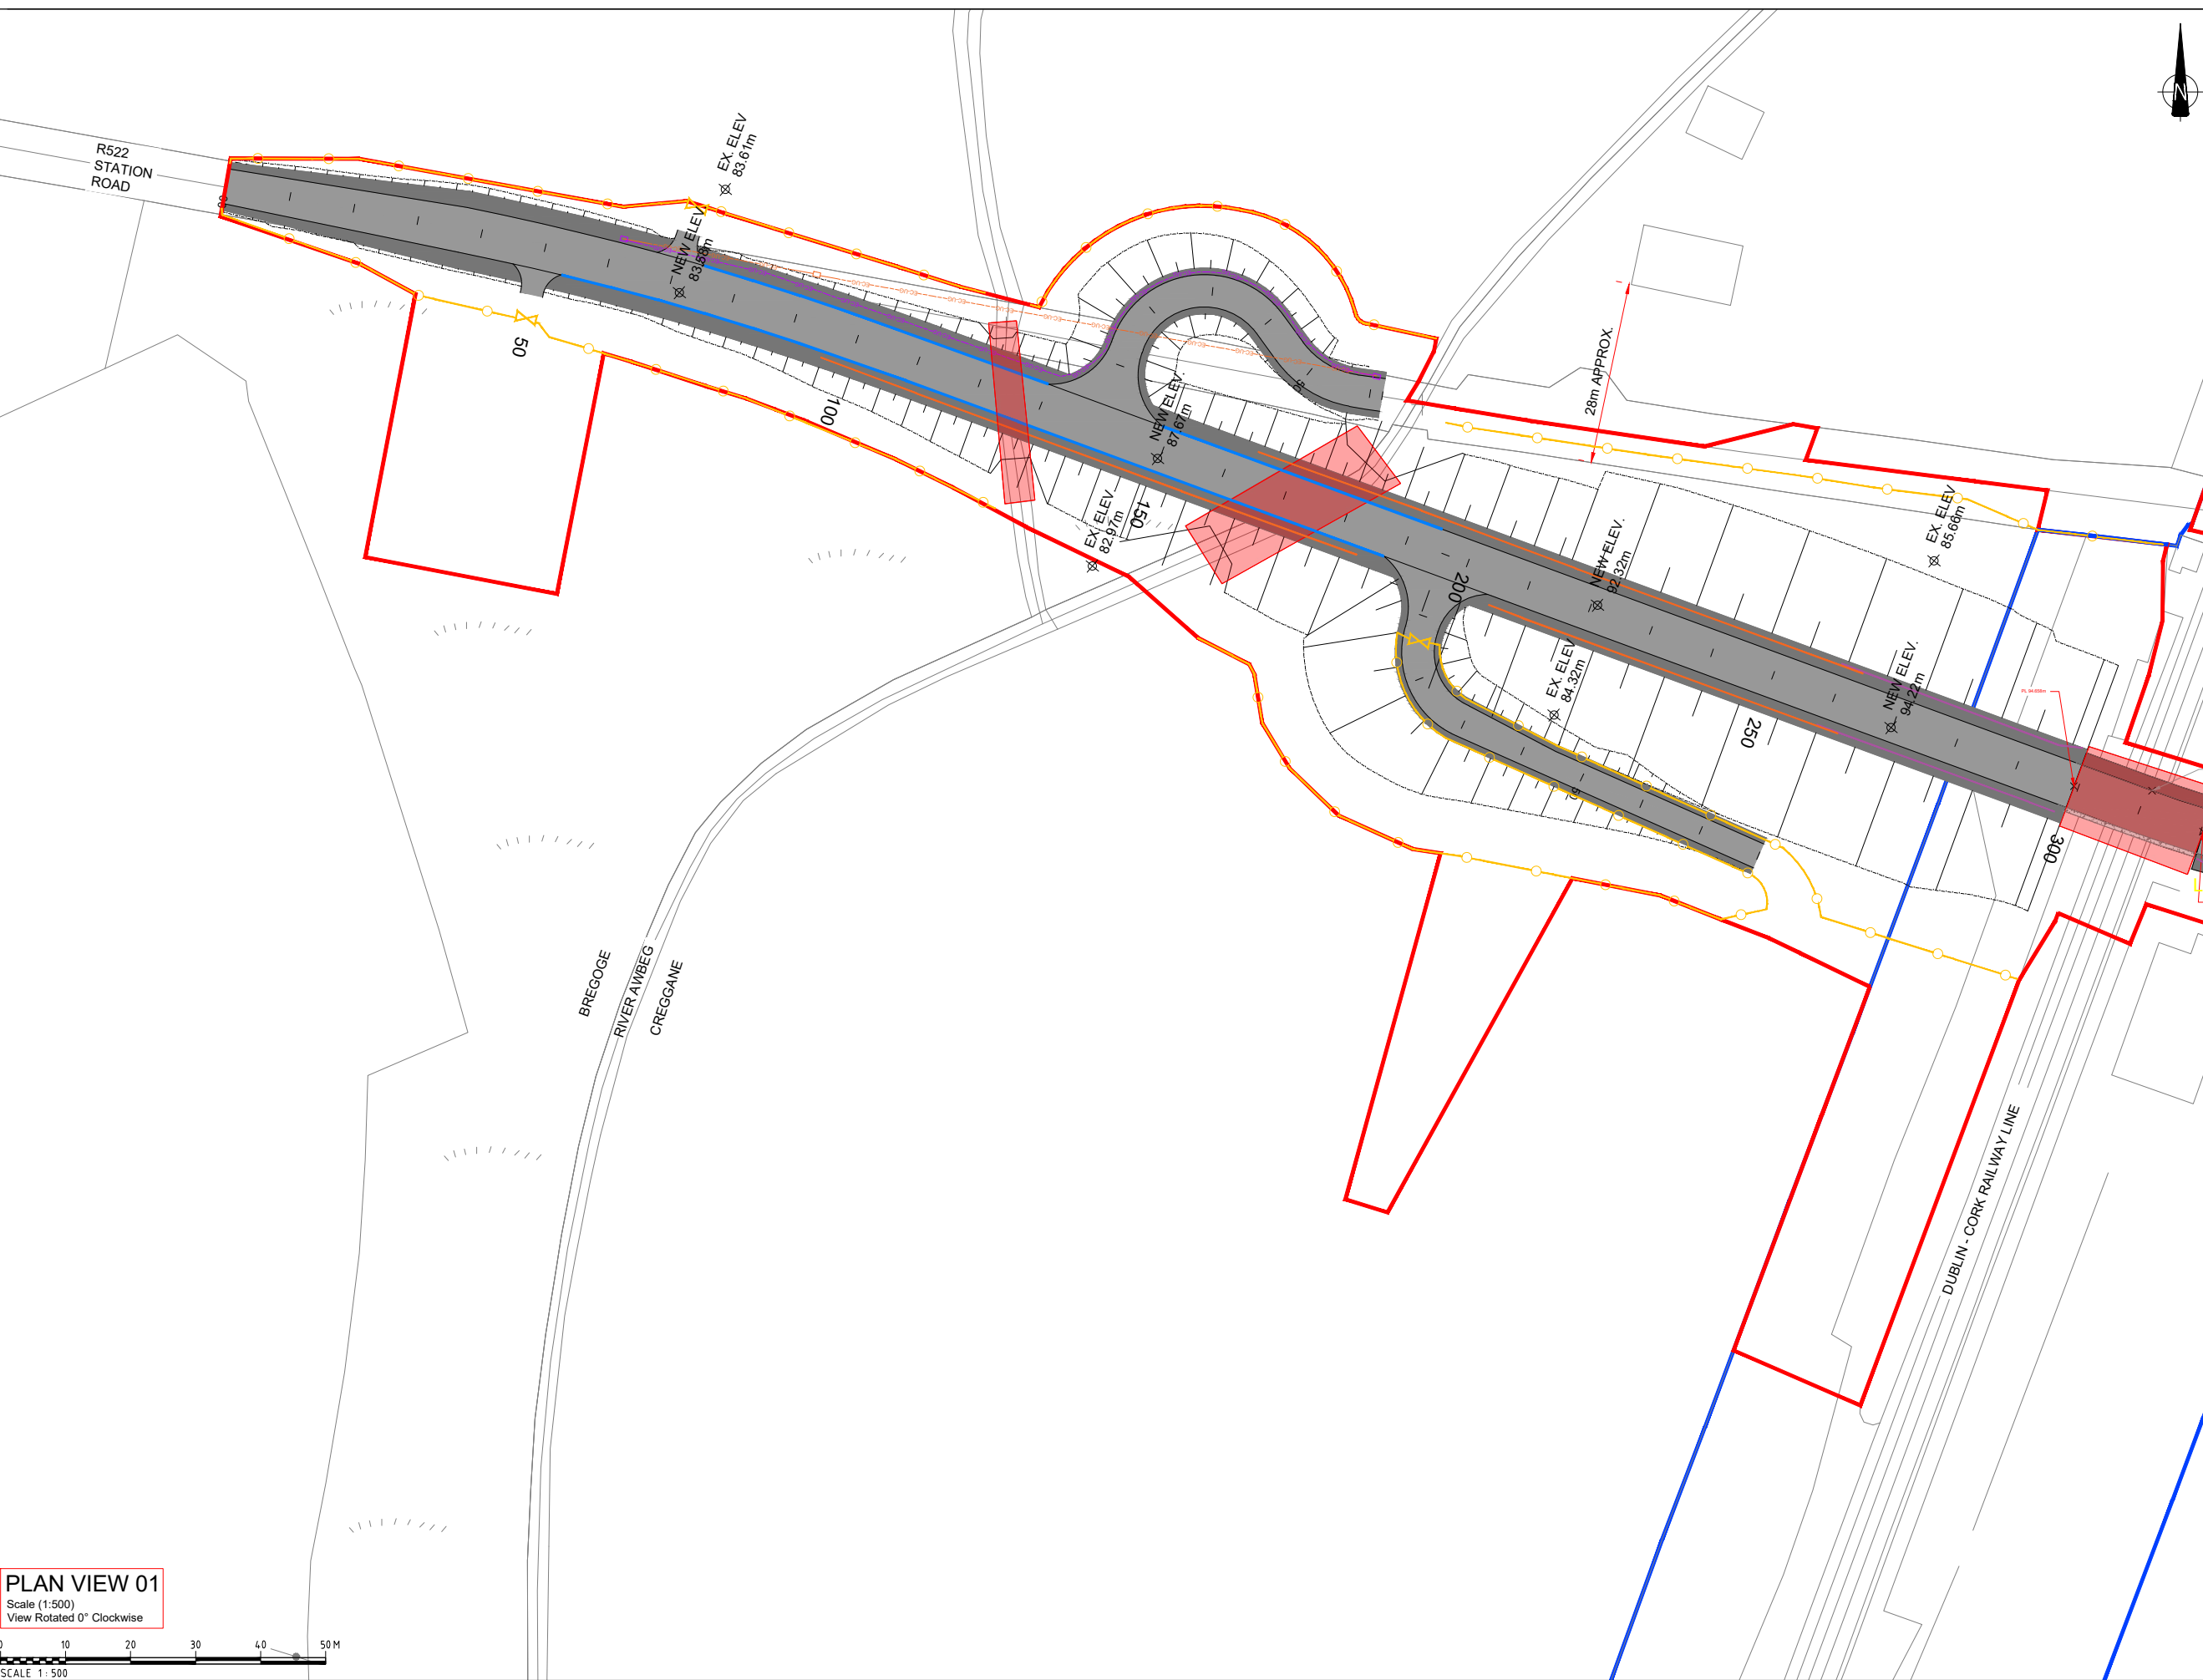

Rev	By	Date	Description
0	JR	OCT '20	DRAFT ISSUE FOR COMMENT
1	AB	DEC '20	MINOR REVISIONS
2	AB	APR '21	FINAL

Project:	CORK LINE LEVEL CROSSINGS
Component:	RAILWAY ORDER SCHEDULE DRAWING
Title:	PROPOSED SITE PLAN - XC219 BUTTEVANT - SHEET 1 OF 2
Designed:	SK
Drawn:	JR
Checked:	FMD
Original scales:	PLAN 1:500 @ A1
Date:	DEC '20
Drawing No.:	32111000-JAC-LUH-XC219-DR-CH-0004(1)

