

**PLAN 4A (i)
XC211 - NEWTOWN**

NOTES:

1. ALL DIMENSIONS ARE IN METRES UNLESS OTHERWISE STATED


LEGEND

- PROPOSED ROAD ALIGNMENT
- PROPOSED FOOTWAY PAVEMENT
- PROPOSED STRUCTURE
- WAYLEAVE - RIGHT OF WAY
- RED LINE BOUNDARY
- IRISH RAIL LAND OWNERSHIP
- PROPOSED SAFETY BARRIER
- PROPOSED PEDESTRIAN GUARDRAIL
- PROPOSED FENCELINE
- PROPOSED GATE
- LP. LAMP POST
- [] MASONRY WALL [] PROPOSED MASONRY WALL
- IR BARRIER — EXISTING IR BARRIER
- PALISADE GATE — PALISADE GATE
- OT — EXISTING OVERHEAD TELECOM
- EXISTING OVERHEAD ESB

DRAWING PREPARED BY:


NAME: JOHN ROCKS
COMPANY: JACOBS ENGINEERING UK LTD.
ADDRESS: SECOND FLOOR, ROCHESTER BUILDING, 28 ADELAIDE STREET, BELFAST

LOCATION PLAN

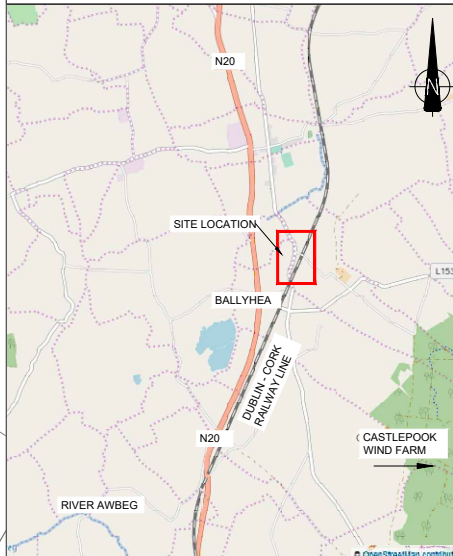


SCALE 1:50,000

© Ordnance Survey Ireland. All rights reserved. Licence number EN 0039719

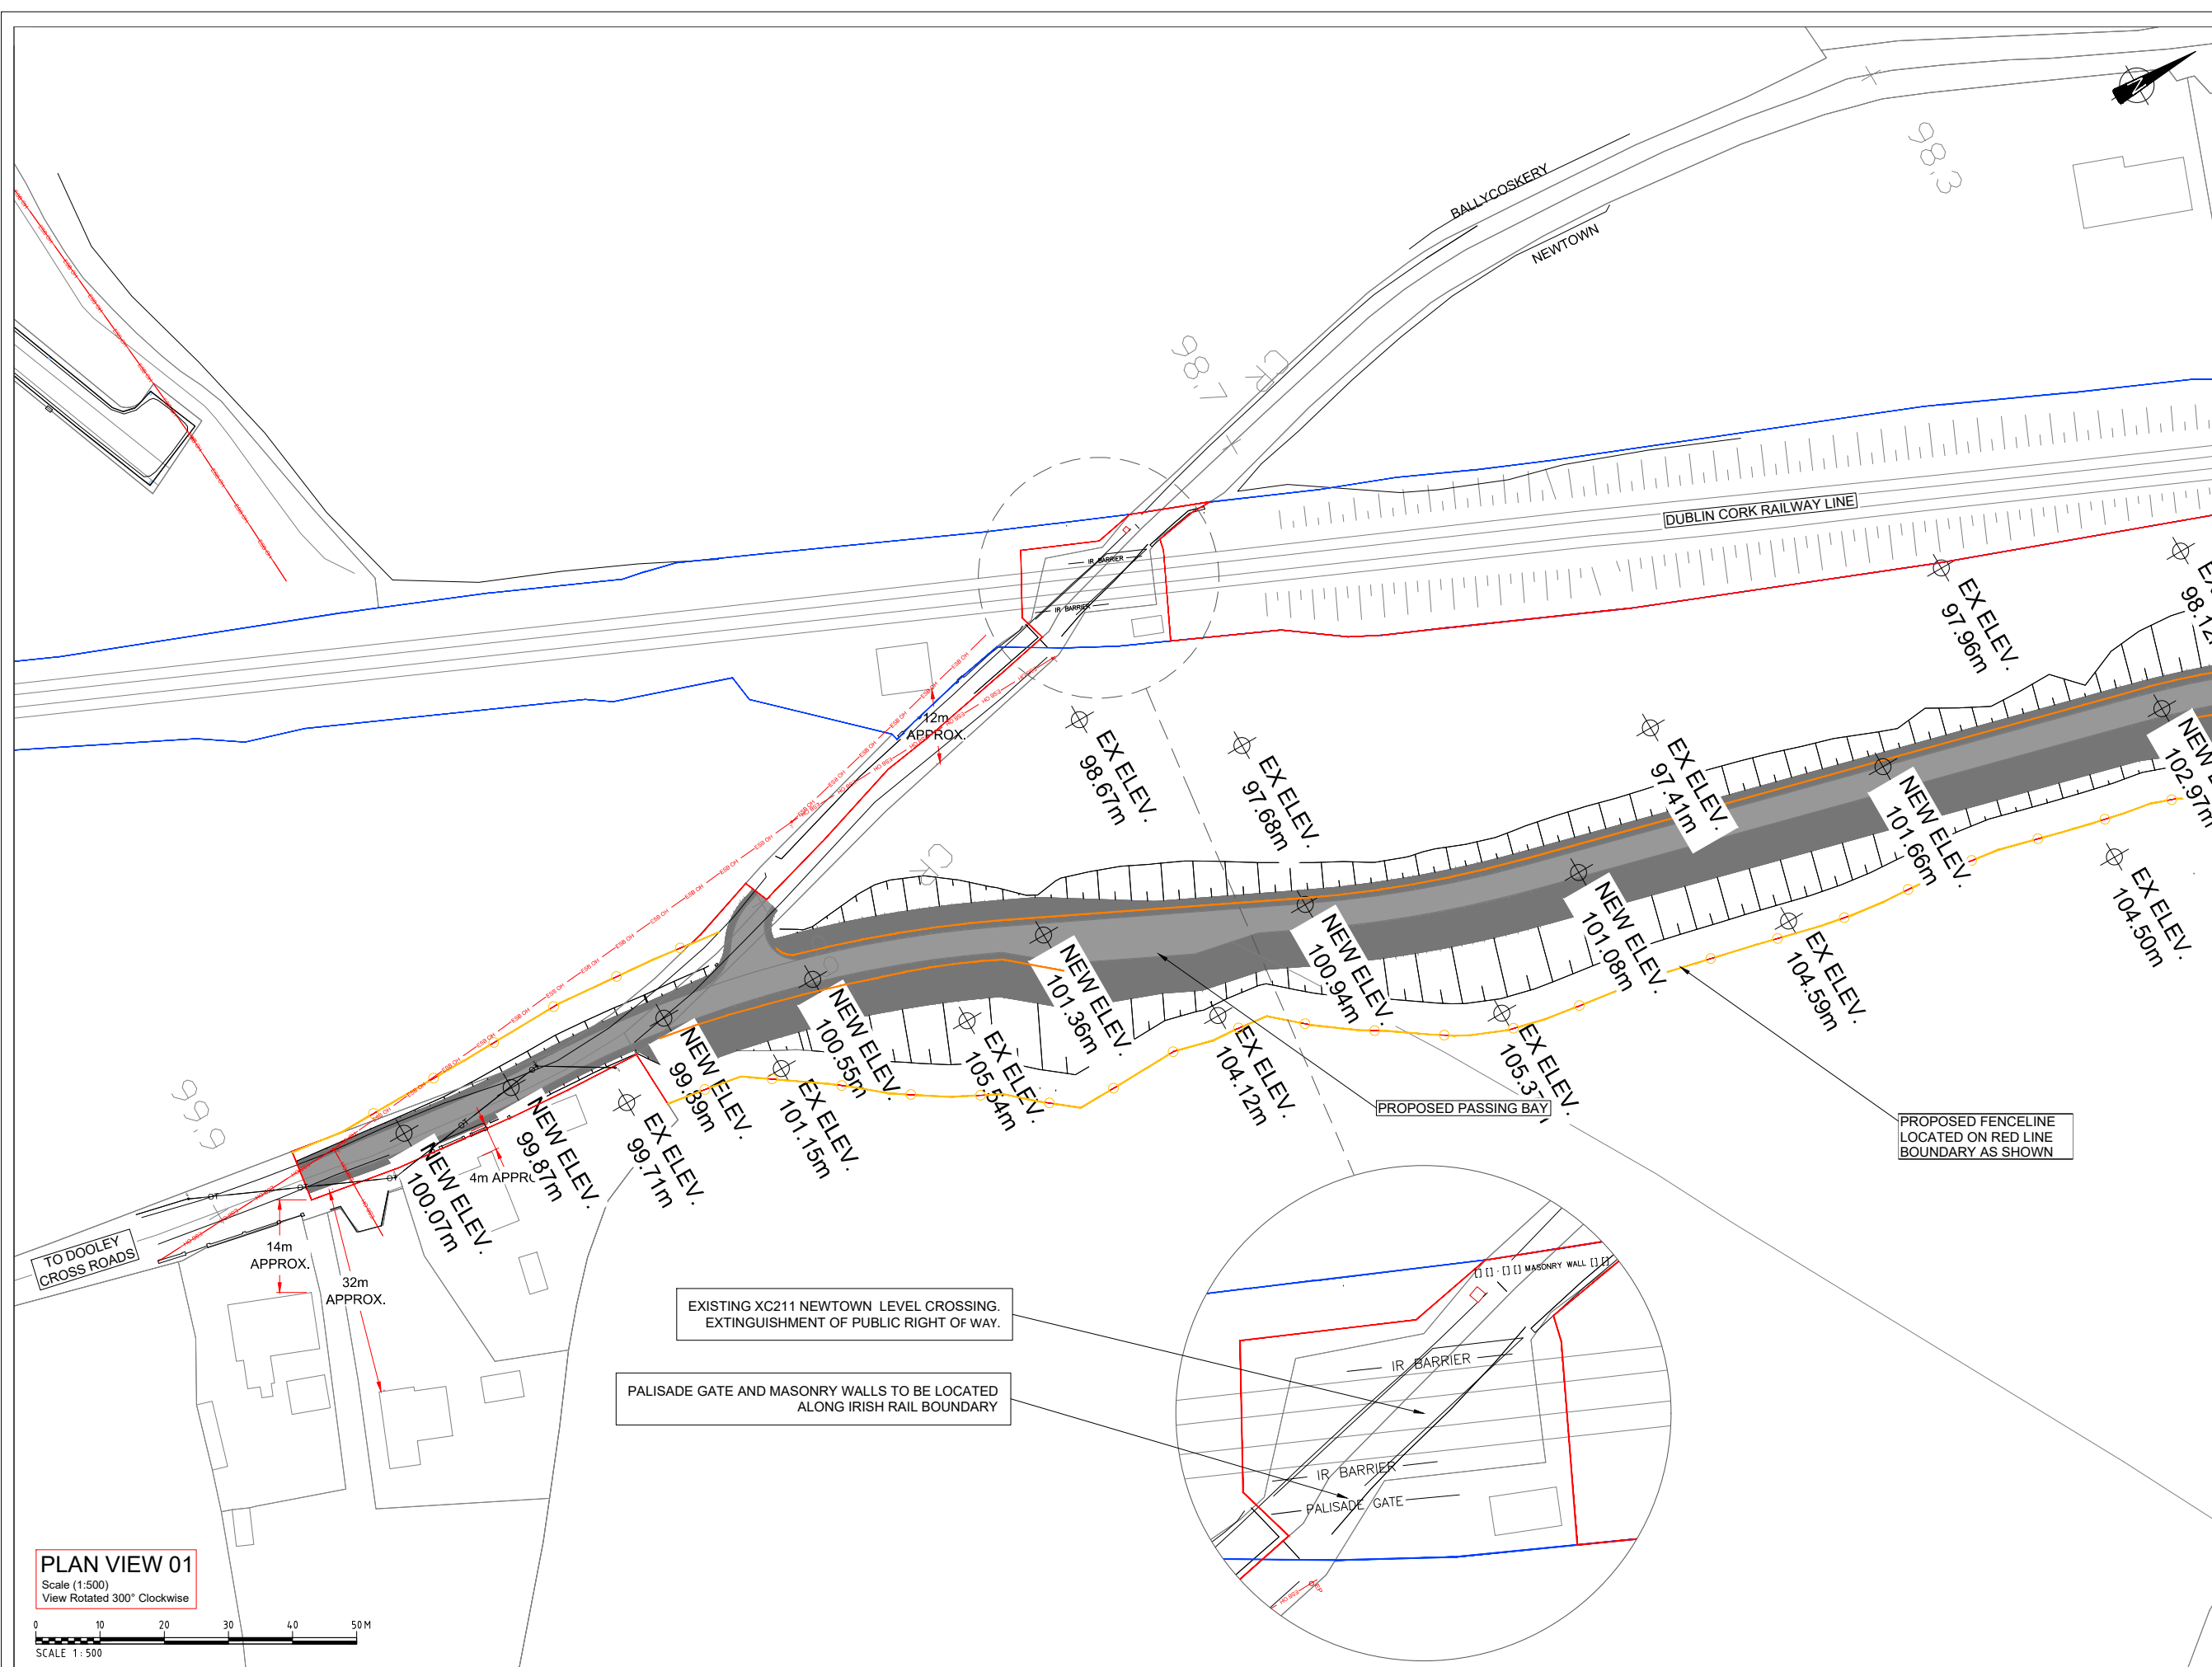

PLAN VIEW 01

Scale (1:500)
View Rotated 300° Clockwise

 

Rev	By	Date	Description
0	JR	NOV '20	DRAFT ISSUE FOR COMMENT
1	AB	DEC '20	MINOR AMENDMENTS
2	AB	APR '21	FINAL

Project:	CORK LINE LEVEL CROSSINGS
Component:	RAILWAY ORDER SCHEDULE DRAWING
Title:	PROPOSED SITE PLAN - XC211 NEWTOWN
Designed:	FMD
Drawn:	JR
Checked:	FMD
File Name:	
Original scales:	PLAN 1:500 : A1
Date:	DEC '20
Drawing No.:	32111000-JAC-LUH-XC211-DR-CH-0004I

