













 
 
 




 

**PLAN 4A (ii)
XC211 - NEWTOWN**


NOTES:
1. ALL DIMENSIONS ARE IN METRES UNLESS OTHERWISE STATED

LEGEND


-  PROPOSED ROAD ALIGNMENT
-  PROPOSED FOOTWAY PAVEMENT
-  PROPOSED STRUCTURE
-  WAYLEAVE - RIGHT OF WAY
-  RED LINE BOUNDARY
-  IRISH RAIL LAND OWNERSHIP
-  PROPOSED SAFETY BARRIER
-  PROPOSED PEDESTRIAN GUARDRAIL
-  PROPOSED FENCELINE
-  PROPOSED GATE
-  LAMP POST
-  MASONRY WALL
-  PROPOSED MASONRY WALL
-  IR BARRIER
-  EXISTING IR BARRIER
-  PALISADE GATE
-  PALISADE GATE
-  OT
-  EXISTING OVERHEAD TELECOM
-  EXISTING OVERHEAD ESB
-  EXISTING OVERHEAD ESB

DRAWING PREPARED BY:
NAME: JOHN ROCKS
COMPANY: JACOBS ENGINEERING UK LTD.
ADDRESS: SECOND FLOOR, ROCHESTER BUILDING, 28 ADELAIDE STREET, BELFAST

LOCATION PLAN

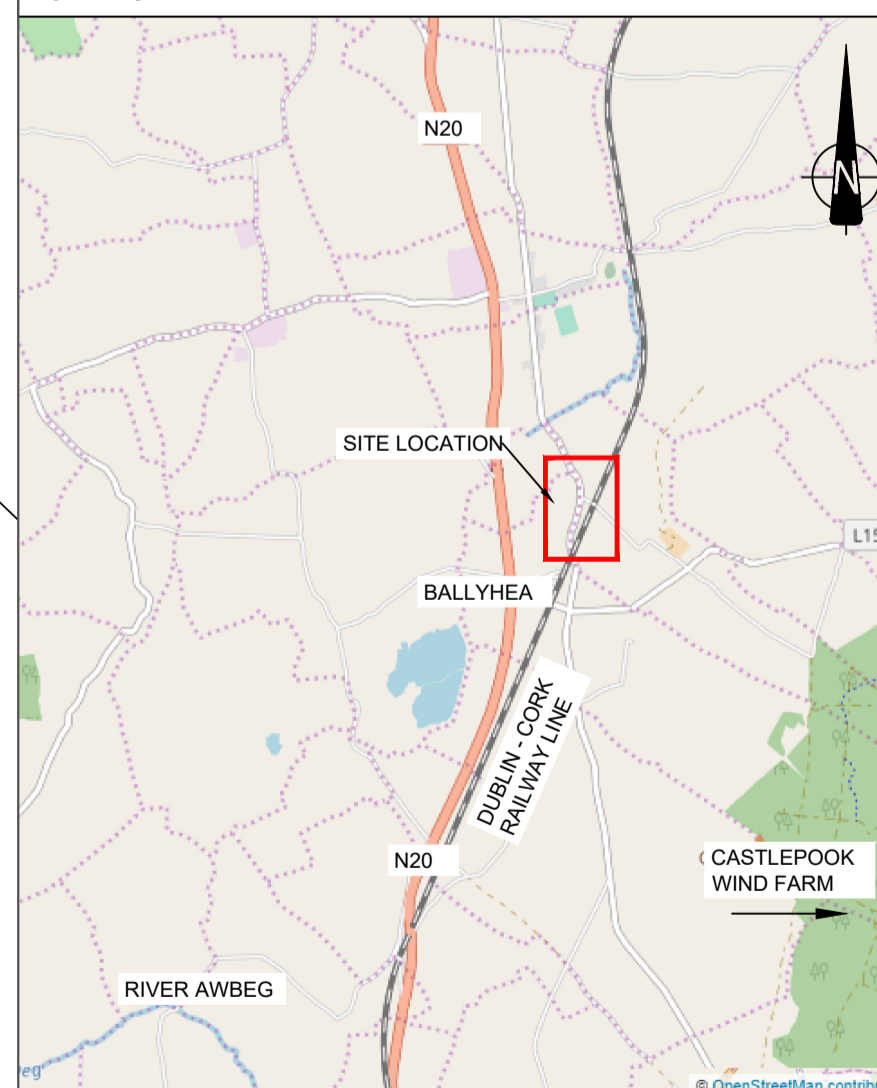

SCALE 1:50,000
© Ordnance Survey Ireland. All rights reserved. Licence number EN 0039719

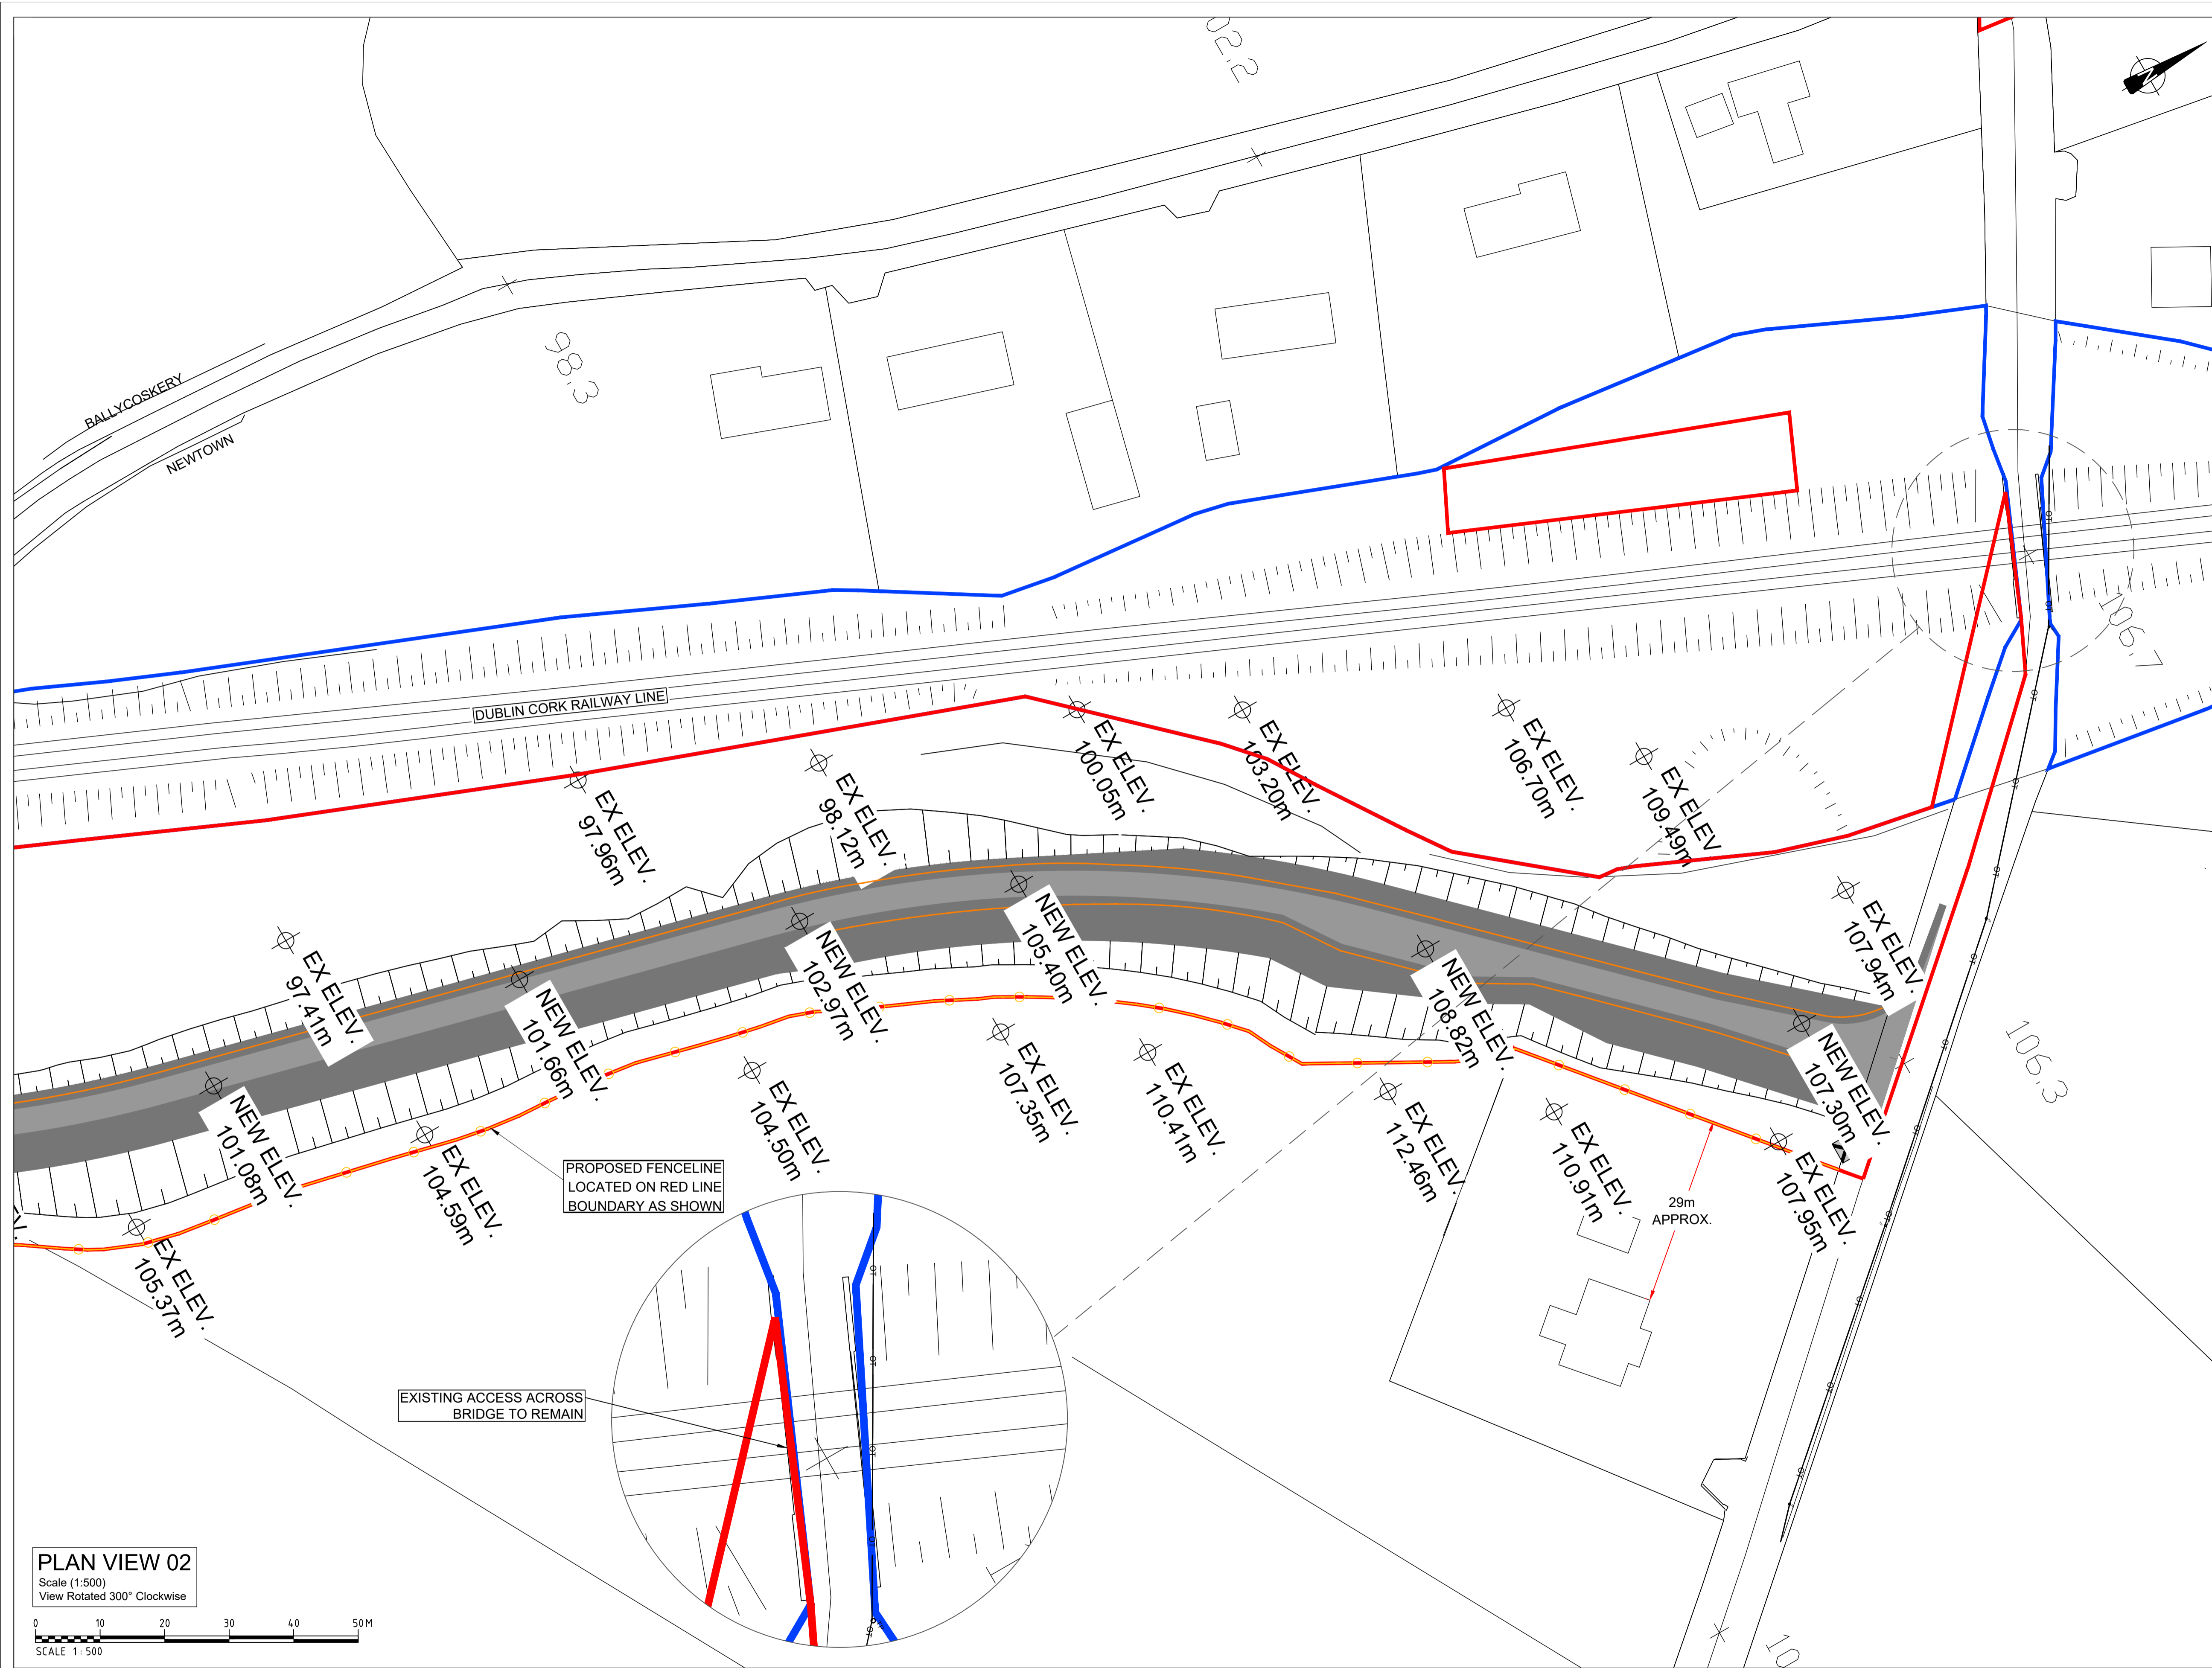

PLAN VIEW 02
Scale (1:500)
View Rotated 300° Clockwise
SCALE 1:500



Rev	By	Date	Description
0	JR	SEP '20	ISSUE FOR COMMENT
1	AB	APR '21	FINAL

Project:	CORK LINE LEVEL CROSSINGS		
Component:	RAILWAY ORDER SCHEDULE DRAWING		
Title:	PROPOSED SITE PLAN - XC211 NEWTOWN		
Designed:	FMD	File Name:	-
Drawn:	JR	Original scales:	PLAN 1:500 : A1
Checked:	FMD	Date:	SEP '20
Drawing No.:	32111000-JAC-LUH-XC211-DR-CH-0004ii		