



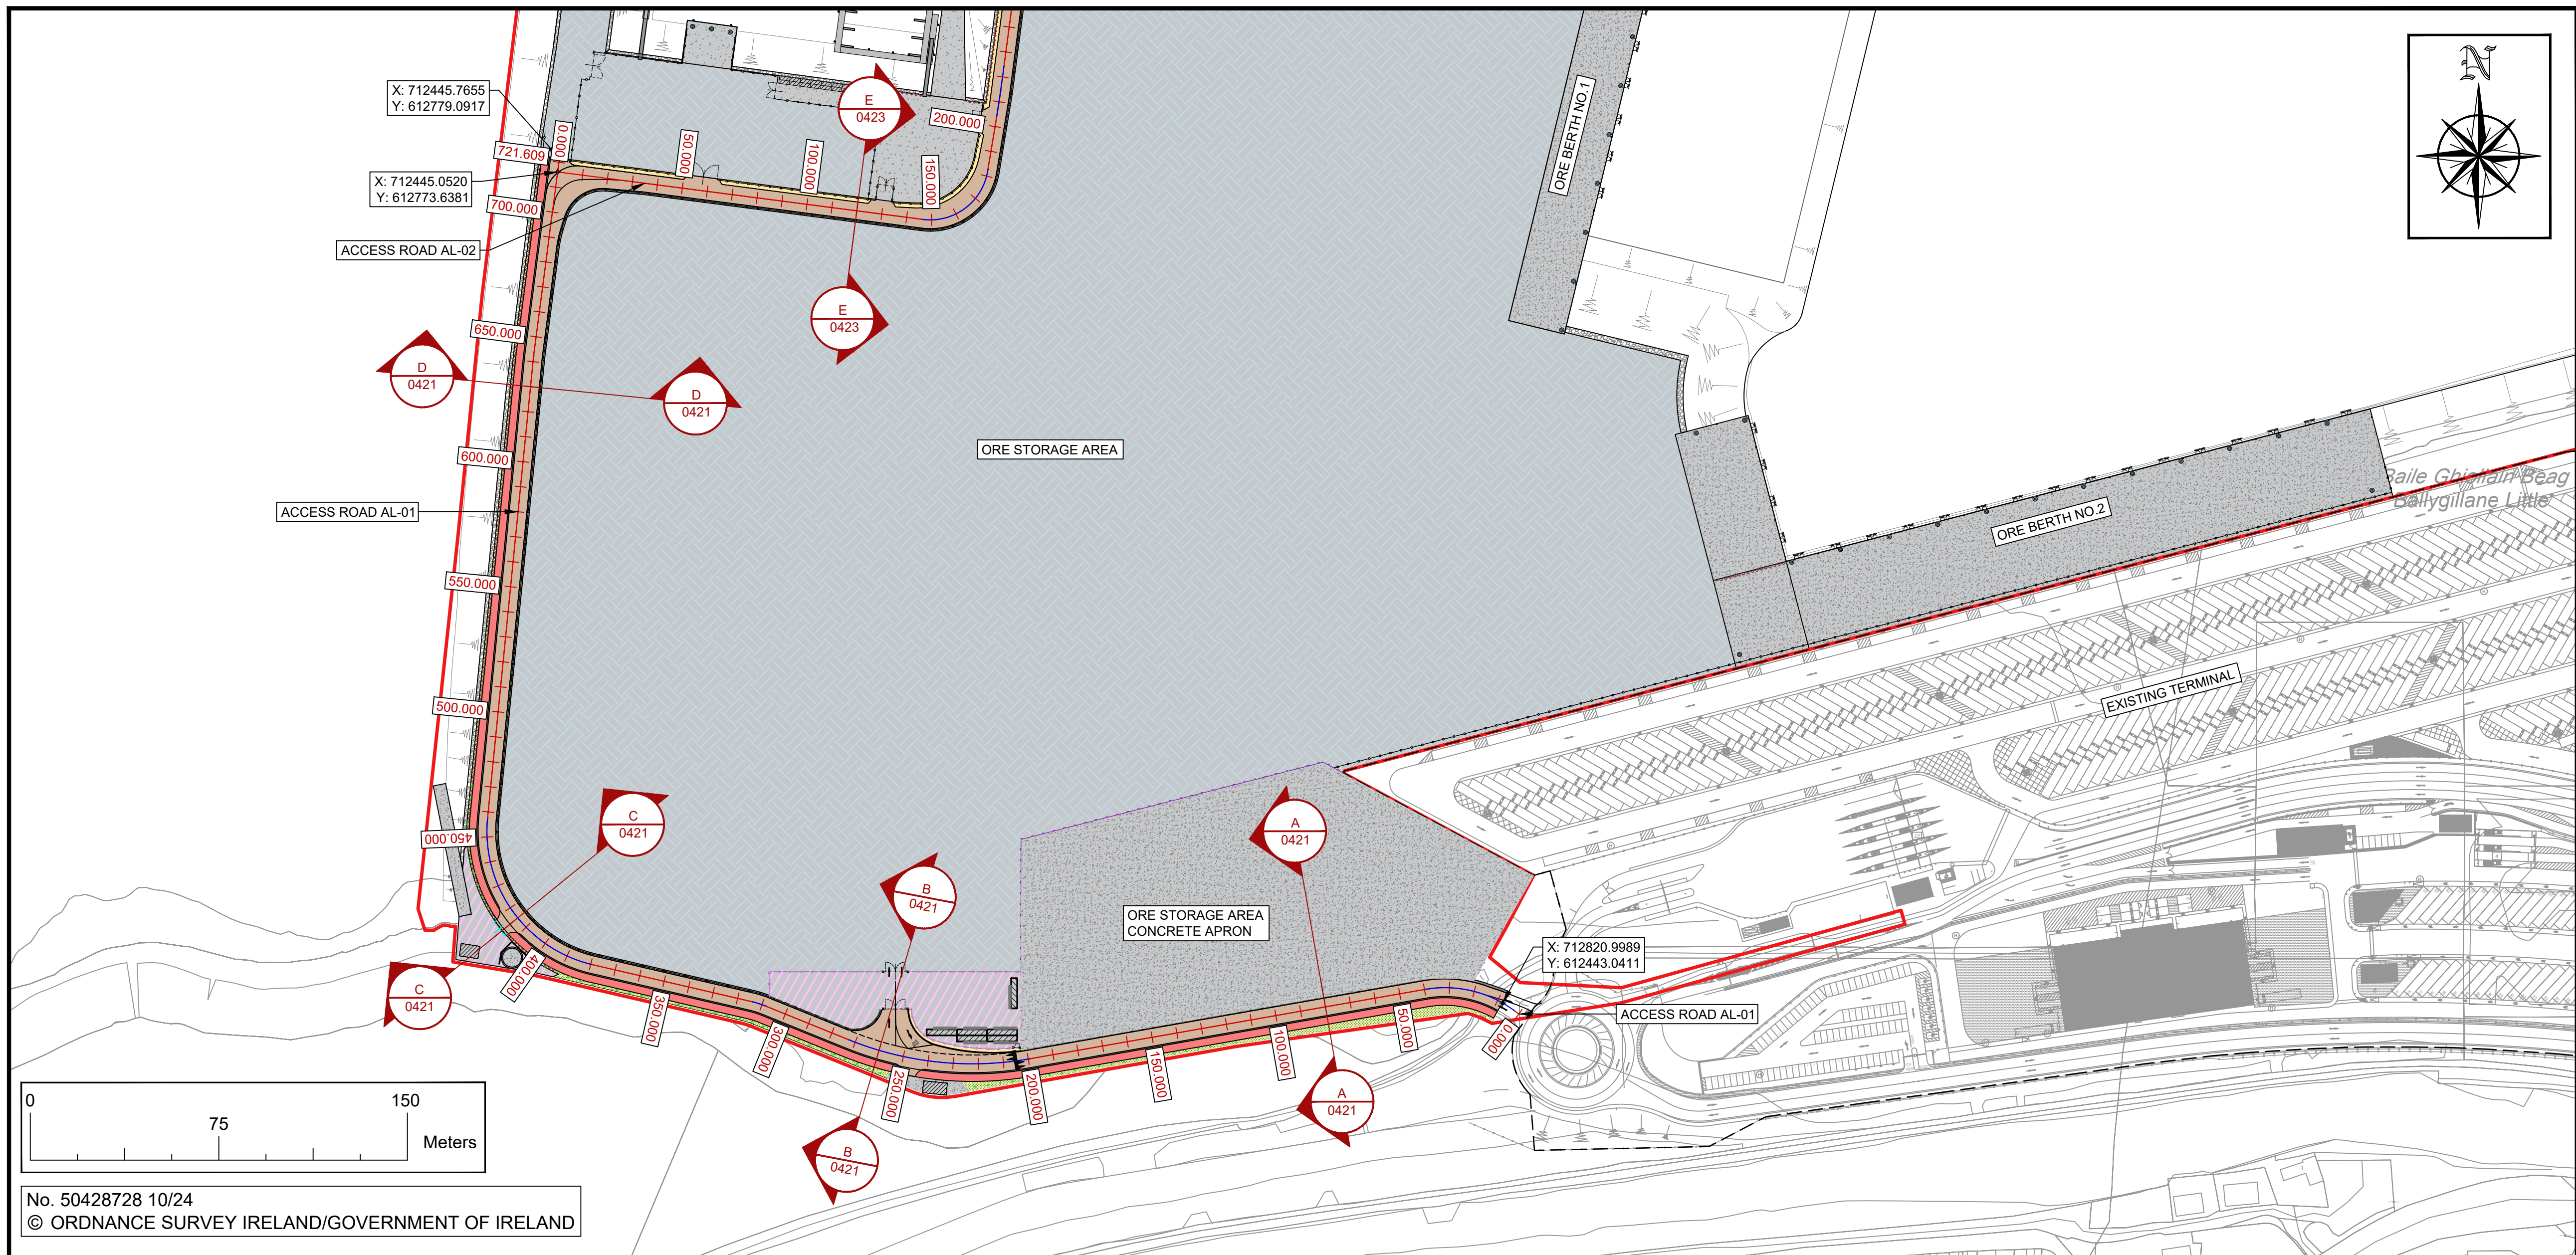

No. 50428728 10/24
© ORDNANCE SURVEY IRELAND/GOVERNMENT OF IRELAND

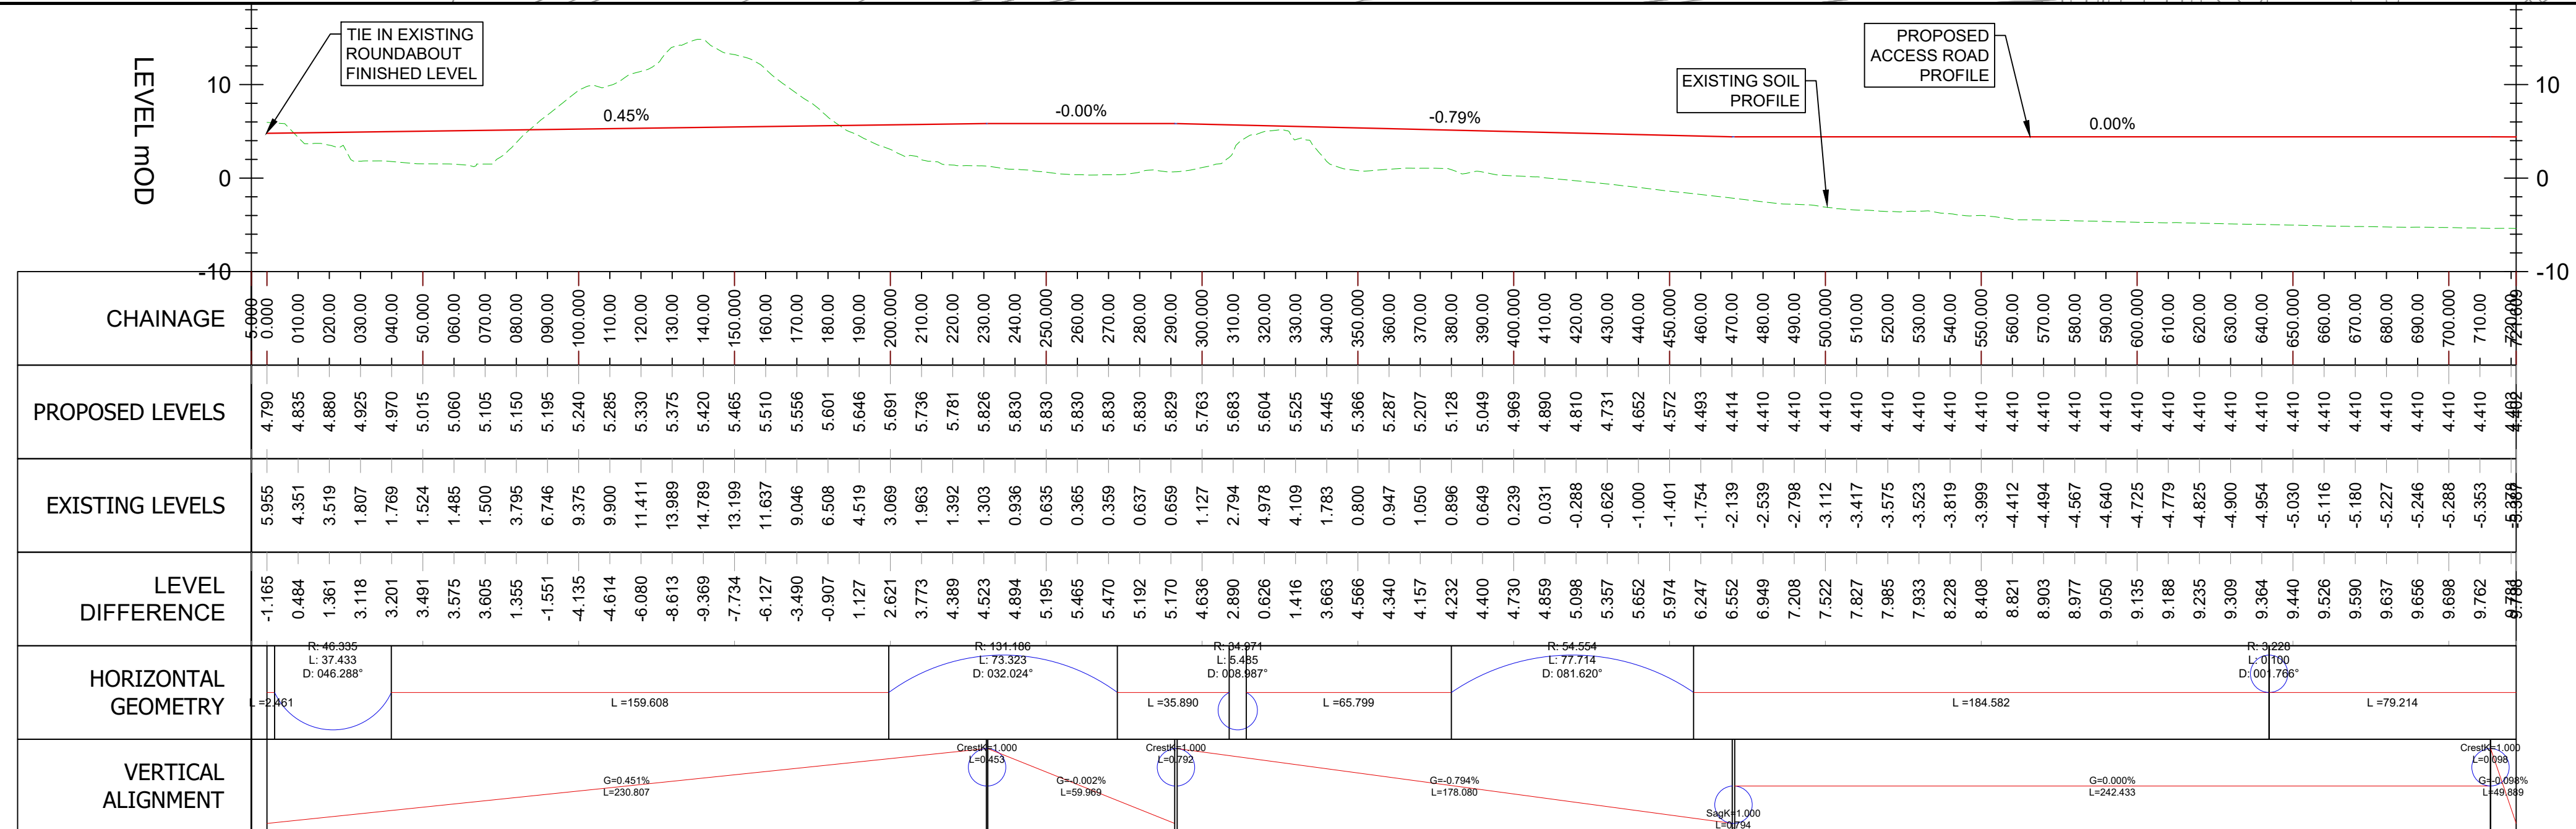

ROSSCLARE ORE HUB - ACCESS ROAD AL-01 - PROFILE
SCALE: H1:1500 / V1:500



"FUNDED BY THE EUROPEAN UNION. VIEWS AND OPINIONS EXPRESSED ARE HOWEVER THOSE OF THE AUTHOR(S) ONLY AND DO NOT NECESSARILY REFLECT THOSE OF THE EUROPEAN UNION. NEITHER THE EUROPEAN UNION NOR ANY GRANTING AUTHORITY CAN BE HELD RESPONSIBLE FOR THEM."

NOTES:

1. ALL DIMENSIONS ARE IN METERS UNLESS OTHERWISE STATED
2. USE DIMENSIONS ON DRAWINGS (DO NOT SCALE FROM DRAWINGS)
3. COORDINATES IN ITM
4. ORDNANCE SURVEY IRELAND LICENCE No. 50428728 10/24. SHEET No. 5644-D, 5645-C, 5714-B, 5715-A, AND 5715-B
5. ALL LEVELS ARE QUOTED RELATIVE TO ORDNANCE DATUM (REFERENCE DATUM) WHERE OD LEVELS ARE USED ON SECTIONS AND ELEVATIONS, THE RESPECTIVE CHART DATUM LEVEL IS NOTED BESIDE THE OD LEVEL IN BRACKETS
6. ORDNANCE DATUM MALIN mOD
CHART DATUM (mCD)
1.69 m
7. SEE DRAWING IN CONJUNCTION WITH DRAWING ROREH-PL-DR-GDG-C-0422.



LEGEND:

- SITE BOUNDARY UNDER THIS APPLICATION.
TOTAL BOUNDARY AREA: 803394m² (80.339ha).

GDG
GAVIN & DOHERTY
GEOSOLUTIONS
Unit A2,
Nugrove Office Park,
Rathfarnham,
Dublin 14, D14 X627
Ireland.
T +353 (0)1-2071000
E info@gdgeo.com
www.gdgeo.com

ISSUED AS: FOR PLANNING

CLIENT:



PARTNER:



PROJECT TITLE: ROSSCLARE EUROPORT
ORE HUB

DRAWING No: ROREH-PL-DR- GDG-C-0420

Status: -P3 Revision: -04

DRAWING TITLE: ROSSCLARE ORE HUB
ACCESS ROAD ALIGNMENT 01
PLAN AND PROFILE

SCALE: SHOWN SHEET SIZE: A1 DATE: 19/11/2025
DRAWN BY: EFC CHECKED BY: M.F. APPROVED BY: D.O'L