



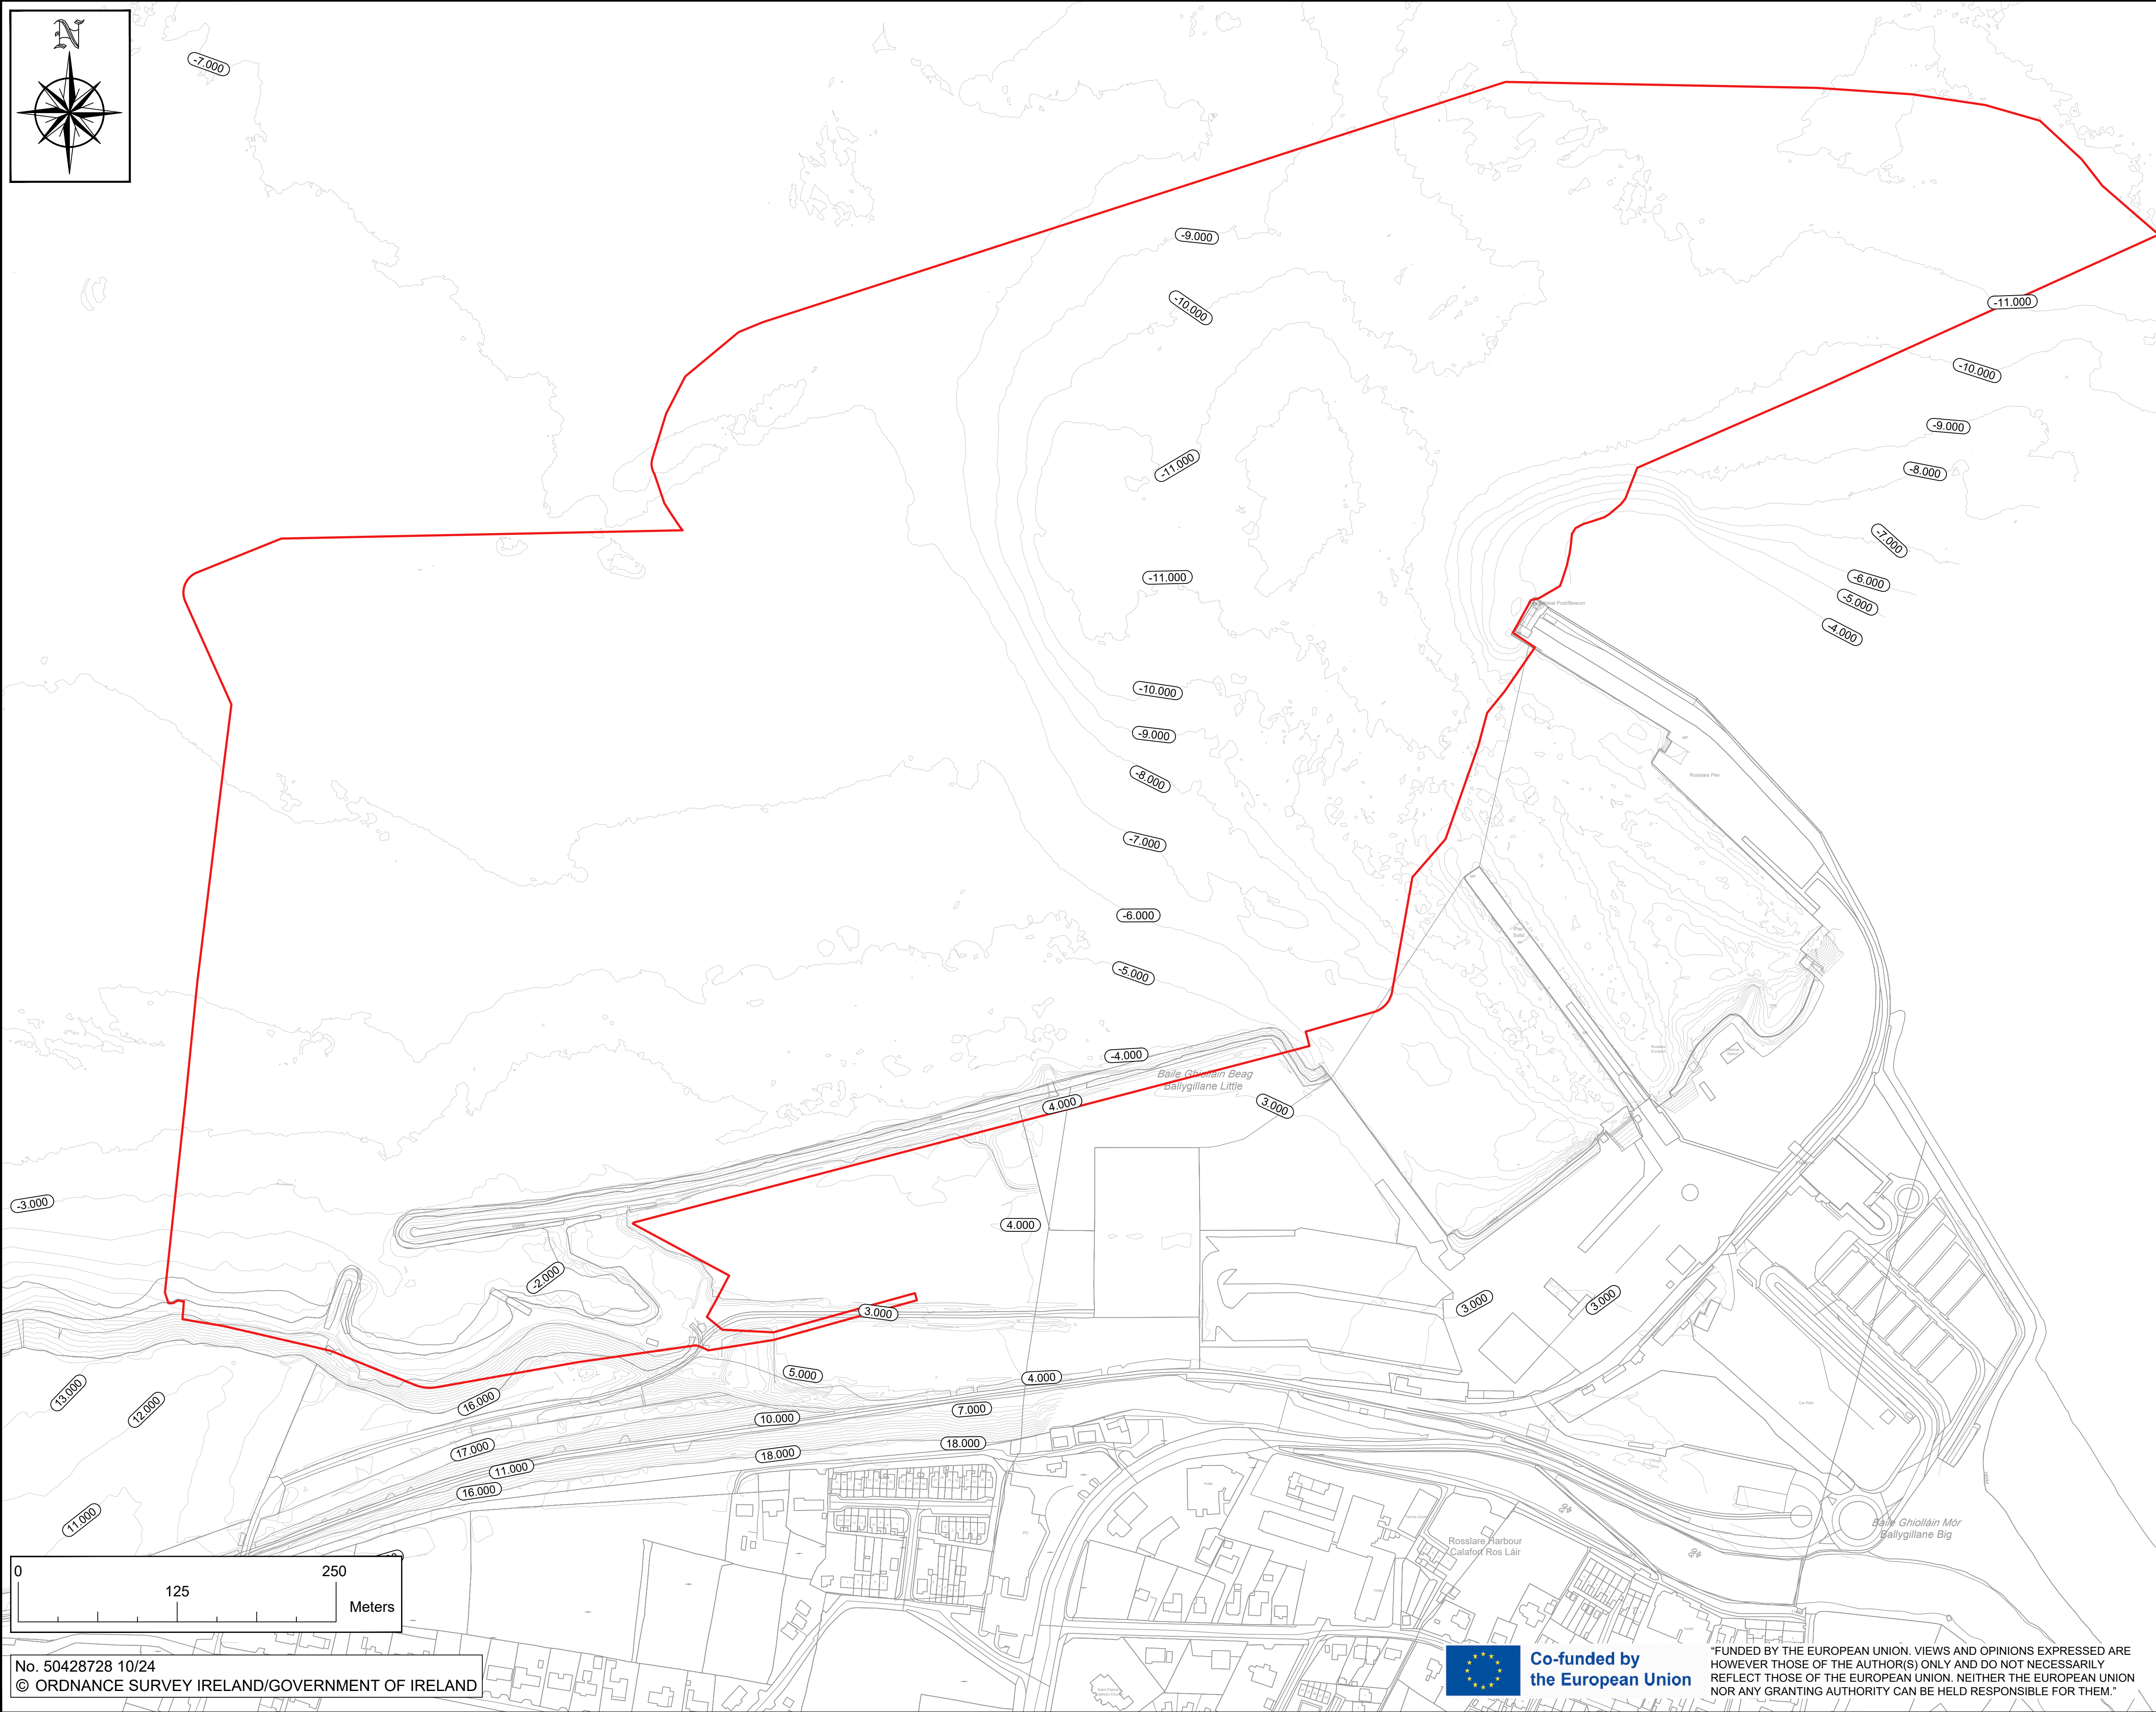

No. 50428728 10/24
© ORDNANCE SURVEY IRELAND/GOVERNMENT OF IRELAND

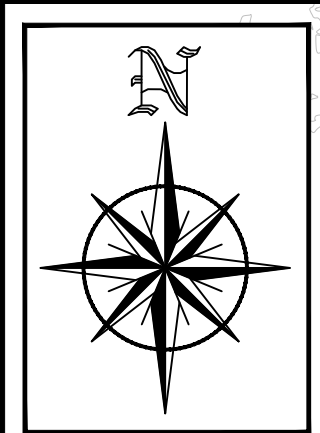

"FUNDED BY THE EUROPEAN UNION. VIEWS AND OPINIONS EXPRESSED ARE HOWEVER THOSE OF THE AUTHOR(S) ONLY AND DO NOT NECESSARILY REFLECT THOSE OF THE EUROPEAN UNION. NEITHER THE EUROPEAN UNION NOR ANY GRANTING AUTHORITY CAN BE HELD RESPONSIBLE FOR THEM."

NOTES:

1. ALL DIMENSIONS ARE IN METERS UNLESS OTHERWISE STATED USE DIMENSIONS ON DRAWINGS (DO NOT SCALE FROM DRAWINGS).
2. ORDNANCE SURVEY IRELAND LICENCE No. 50428728 10/24. SHEET No. 5644-D, 5645-C, 5714-B, 5715-A, AND 5715-B.
3. ALL LEVELS ARE QUOTED RELATIVE TO ORDNANCE DATUM (REFERENCE DATUM) WHERE OD LEVELS ARE USED ON SECTIONS AND ELEVATIONS, THE RESPECTIVE CHART DATUM LEVEL IS NOTED BESIDE THE OD LEVEL IN BRACKETS.
4. ORDNANCE DATUM MALIN mOD
CHART DATUM (mCD) 1.68 m
5. THE FOLLOWING SURVEYS WERE USED AS REFERENCE:
TOPOGRAPHIC AND BATHYMETRIC DATA SOURCE
- MULTIBEAM ECOSOUNDER DATA 2311_ROSSLARE
- GEOPHYSIC BATHYMETRY ITM_LAT_05m_ZAVERAGE
- HYDROGRAPHIC SURVEY HS23007A_2023_02
- BATHYMETRIC SURVEY 2014_06
- TOPOGRAPHIC SURVEY 001_3_UAV_20240313
- IRISH RAIL TOPOGRAPHIC SURVEY 2012



LEGEND

- SITE BOUNDARY UNDER THIS APPLICATION.
TOTAL BOUNDARY AREA : 803394m² (80.339ha)
- TOPOGRAPHIC AND BATHYMETRIC CONTOURS



Unit A2,
Nutmeg Office Park,
Rathfarnham,
Dublin 14, D14 X627
Ireland.
T +353 (0)1-2071000
E info@gdgeo.com
www.gdgeo.com

ISSUED AS: FOR PLANNING

CLIENT:



PARTNER:



PROJECT TITLE: ROSSLARE EUROPORT ORE HUB

DRAWING No: ROREH-PL-DR- GDG-C-0004

Status: -P3 Revision: -02

DRAWING TITLE:

EXISTING TOPOGRAPHIC AND BATHYMETRIC SITE PLAN

SCALE: 1:2500 SHEET SIZE: A1 DATE: 18/11/2025
DRAWN BY: EFC CHECKED BY: W.B. APPROVED BY: D.O'L