


DRAWING LIST TABLE	
DRAWING No.	DRAWING TITLE
GENERAL	
ROREH-PL-DR-GDG-C-0001	DRAWING SCHEDULE
ROREH-PL-DR-GDG-C-0002	SITE CONTEXT MAP
ROREH-PL-DR-GDG-C-0003	SITE LOCATION MAP
EXISTING CONDITION	
ROREH-PL-DR-GDG-C-0004	EXISTING TOPOGRAPHIC AND BATHYMETRIC SITE PLAN
ROREH-PL-DR-GDG-C-0005	EXISTING SERVICES OVERALL LAYOUT
ROREH-PL-DR-GDG-C-0006	EXISTING SERVICES SHEET 1 WESTERN AREA
ROREH-PL-DR-GDG-C-0007	EXISTING SERVICES SHEET 2 EASTERN AREA
ROREH-PL-DR-GDG-C-0008	SITE CLEARANCE ACCESS AND CONSTRUCTION COMPOUND
PROPOSED LAYOUTS	
ROREH-PL-DR-GDG-C-0100	PROPOSED SITE LAYOUT KEY PLAN
ROREH-PL-DR-GDG-C-0101	PROPOSED SITE LAYOUT SHEET 1 NEW SMALL BOAT HARBOUR
ROREH-PL-DR-GDG-C-0102	PROPOSED SITE LAYOUT SHEET 2 NEW SMALL BOAT HARBOUR AND ORE HUB
ROREH-PL-DR-GDG-C-0103	PROPOSED SITE LAYOUT SHEET 3 SEA SCOUTS FACILITY AND ORE HUB
ROREH-PL-DR-GDG-C-0104	PROPOSED SITE LAYOUT SHEET 4 ORE HUB BERTH 1
ROREH-PL-DR-GDG-C-0105	PROPOSED SITE LAYOUT SHEET 5 ORE HUB BERTH 1 AND BERTH 2 PLATFORM
ROREH-PL-DR-GDG-C-0106	PROPOSED SITE LAYOUT SHEET 6 ORE BERTH 2 PLATFORM
ROREH-PL-DR-GDG-C-0107	PROPOSED SITE LAYOUT SHEET 7 ORE HUB BERTH 2
ROREH-PL-DR-GDG-C-0108	PROPOSED SITE LAYOUT SHEET 8 DREDGE AREA
ROREH-PL-DR-GDG-C-0109	PROPOSED SITE LAYOUT SHEET 9 DREDGE AREA
ROREH-PL-DR-GDG-C-0110	PROPOSED SITE LAYOUT SHEET 10 DREDGE AREA
ROREH-PL-DR-GDG-C-0111	SITE PLAN OF POTENTIAL FUTURE DEVELOPMENT AREA IN NEW SMALL BOAT HARBOUR
ROREH-PL-DR-GDG-C-0112	SITE PLAN OF NEW SMALL BOAT HARBOUR FISHING QUAY
ROREH-PL-DR-GDG-C-0113	SITE PLAN OF NEW SMALL BOAT HARBOUR FOR LOCAL BOAT USERS
ROREH-PL-DR-GDG-C-0114	SITE PLAN OF SEA SCOUTS COMPOUND AND FIRE WATER TANK
ROREH-PL-DR-GDG-C-0115	SITE PLAN OF ORE OPERATIONS COMPOUND
DRAINAGE AND HYDRAULIC SERVICES	
ROREH-PL-DR-GDG-C-0200	OVERALL PLAN OF PROPOSED DRAINAGE AND HYDRAULIC SERVICES
ROREH-PL-DR-GDG-C-0201	PROPOSED DRAINAGE AND WATER SHEET 1 NEW SMALL BOAT HARBOUR
ROREH-PL-DR-GDG-C-0202	PROPOSED DRAINAGE AND WATER SHEET 2 NEW SMALL BOAT HARBOUR AND ORE HUB
ROREH-PL-DR-GDG-C-0203	PROPOSED DRAINAGE AND WATER SHEET 3 SEA SCOUTS FACILITY AND ORE HUB
ROREH-PL-DR-GDG-C-0204	PROPOSED DRAINAGE AND WATER SHEET 4 ORE HUB BERTH 1
ROREH-PL-DR-GDG-C-0205	PROPOSED DRAINAGE AND WATER SHEET 5 ORE HUB BERTH 1 AND BERTH 2 PLATFORM
ROREH-PL-DR-GDG-C-0206	PROPOSED DRAINAGE AND WATER SHEET 6 ORE BERTH 2 PLATFORM AND TRAILER YARD
ROREH-PL-DR-GDG-C-0207	PROPOSED DRAINAGE AND WATER SHEET 7 ORE HUB BERTH 2
DUCTING	
ROREH-PL-DR-GDG-C-0300	OVERALL PLAN OF PROPOSED DUCTED SERVICES
ROREH-PL-DR-GDG-C-0301	PROPOSED DUCTED SERVICES SHEET 1 NEW SMALL BOAT HARBOUR
ROREH-PL-DR-GDG-C-0302	PROPOSED DUCTED SERVICES SHEET 2 NEW SMALL BOAT HARBOUR AND ORE HUB
ROREH-PL-DR-GDG-C-0303	PROPOSED DUCTED SERVICES SHEET 3 SEA SCOUTS FACILITY AND ORE HUB
ROREH-PL-DR-GDG-C-0304	PROPOSED DUCTED SERVICES SHEET 4 ORE HUB BERTH 1
ROREH-PL-DR-GDG-C-0305	PROPOSED DUCTED SERVICES SHEET 5 ORE HUB BERTH 1 AND BERTH 2 PLATFORM
ROREH-PL-DR-GDG-C-0306	PROPOSED DUCTED SERVICES SHEET 6 ORE BERTH 2 PLATFORM AND TRAILER YARD
ROREH-PL-DR-GDG-C-0307	PROPOSED DUCTED SERVICES SHEET 7 ORE HUB BERTH 2
ROREH-PL-DR-GDG-C-0308	PROPOSED SITE LIGHTING LUX LEVELS

DRAWING LIST TABLE	
DRAWING No.	DRAWING TITLE
TYPICAL SECTIONS	
ROREH-PL-DR-GDG-C-0400	ORE BERTH 1 TYPICAL SECTION
ROREH-PL-DR-GDG-C-0401	EMBANKMENT TYPICAL SECTION
ROREH-PL-DR-GDG-C-0402	ORE BERTH 2 TYPICAL SECTION
ROREH-PL-DR-GDG-C-0403	ORE BERTH 2 PLATFORM COMBI WALL TYPICAL SECTION
ROREH-PL-DR-GDG-C-0404	FISHING QUAY TYPICAL SECTION
ROREH-PL-DR-GDG-C-0405	NEW SMALL BOAT HARBOUR SLIPWAY TYPICAL SECTION
ROREH-PL-DR-GDG-C-0406	SEA SCOUTS AREA SLIPWAY TYPICAL SECTION
ROREH-PL-DR-GDG-C-0407	CTV QUAY TYPICAL SECTION
LONGITUDINAL AND TRANSVERSE SECTIONS	
ROREH-PL-DR-GDG-C-0410	ROSSLARE ORE HUB SECTIONS LAYOUT KEY PLAN
ROREH-PL-DR-GDG-C-0411	ROSSLARE ORE HUB SECTION A-A
ROREH-PL-DR-GDG-C-0412	ROSSLARE ORE HUB SECTION B-B
ROREH-PL-DR-GDG-C-0413	ROSSLARE ORE HUB SECTION C-C
ROREH-PL-DR-GDG-C-0414	ROSSLARE ORE HUB SECTION D-D
ROREH-PL-DR-GDG-C-0415	ROSSLARE ORE HUB SECTION E-E
ROREH-PL-DR-GDG-C-0416	ROSSLARE ORE HUB SECTION F-F
ROREH-PL-DR-GDG-C-0417	ROSSLARE ORE HUB NAVIGATION CHANNEL SECTION G-G
ROREH-PL-DR-GDG-C-0418	ROSSLARE ORE HUB NAVIGATION CHANNEL SECTION H-H
ACCESS ROADS PROFILES AND SECTIONS	
ROREH-PL-DR-GDG-C-0420	ROSSLARE ORE HUB ACCESS ROAD ALIGNMENT 01 PLAN AND PROFILE
ROREH-PL-DR-GDG-C-0421	ROSSLARE ORE HUB ACCESS ROAD ALIGNMENT 01 TYPICAL SECTIONS
ROREH-PL-DR-GDG-C-0422	ROSSLARE ORE HUB ACCESS ROAD ALIGNMENT 02 PLAN AND PROFILE
ROREH-PL-DR-GDG-C-0423	ROSSLARE ORE HUB ACCESS ROAD ALIGNMENT 02 TYPICAL SECTIONS
ELEVATION VIEWS	
ROREH-PL-DR-GDG-C-0430	ROSSLARE ORE HUB ELEVATION KEY PLAN
ROREH-PL-DR-GDG-C-0431	ROSSLARE ORE HUB ELEVATION 1-1
ROREH-PL-DR-GDG-C-0432	ROSSLARE ORE HUB ELEVATION 2-2 AND 3-3
ROREH-PL-DR-GDG-C-0433	ROSSLARE ORE HUB ELEVATION 4-4
ROREH-PL-DR-GDG-C-0434	ROSSLARE ORE HUB ELEVATION 5-5
FURNITURE DETAILS	
ROREH-PL-DR-GDG-C-0500	QUAY FURNITURE DETAILS TYPICAL CONE FENDER DETAILS PLAN AND SECTION A-A
ROREH-PL-DR-GDG-C-0501	QUAY FURNITURE DETAILS LIFE BUOY, SAFETY CHAINS AND QUADRANT
ROREH-PL-DR-GDG-C-0502	QUAY FURNITURE DETAILS 100t MOORING BOLLARDS
ROREH-PL-DR-GDG-C-0503	LIGHTING DETAILS LIGHT MAST 30 METERS DETAILS
ROREH-PL-DR-GDG-C-0504	QUAY FURNITURE DETAILS LADDER AND HANDRAIL
ROREH-PL-DR-GDG-C-0505	RETENTION SEPARATOR PLAN, SECTION AND DETAILS
ROREH-PL-DR-GDG-C-0506	FENCING ELEVATION AND SECTION
ROREH-PL-DR-GDG-C-0507	ORE HUB STEEL GATE ELEVATIONS AND SECTIONS
BUILDINGS	
ROREH-PL-DR-GDG-C-0600	SUBSTATION BUILDING GENERAL ARRANGEMET PLAN, ELEVATIONS AND SECTIONS
ROREH-PL-DR-GDG-C-0601	FIRE WATER STORAGE GENERAL ARRANGEMENT PLAN, ELEVATION AND SECTION
ROREH-PL-DR-GDG-C-0602	SEA SCOUT STORAGE GENERAL ARRANGEMENT PLAN, ELEVATION AND SECTION
ROREH-PL-DR-GDG-C-0603	FISHERMEN'S STORAGE GENERAL ARRANGMENT PLAN AND SECTION 1 OF 2
ROREH-PL-DR-GDG-C-0604	FISHERMEN'S STORAGE GENERAL ARRANGMENT ELEVATION 2 OF 2
ROREH-PL-DR-GDG-C-0605	ORE OPERATION COMPOUND MOBILE BUILDINGS GENERAL ARRANGEMENT
ROREH-PL-DR-GDG-C-0606	AUTOTRACKED JUNCTIONS

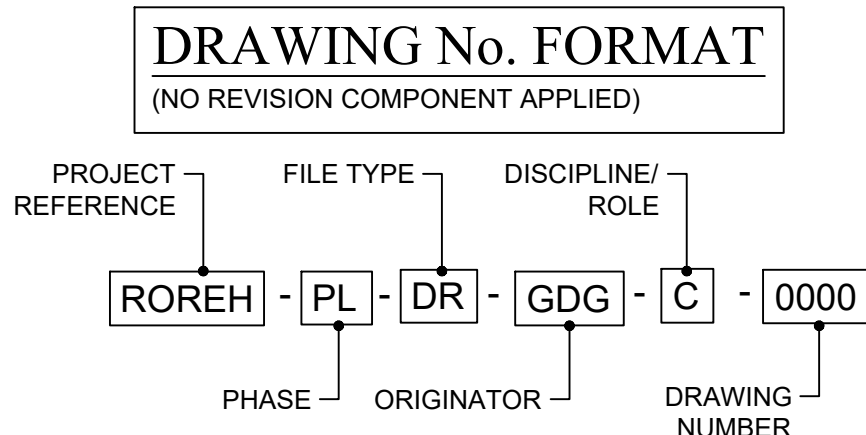

DRAWING No. CODES					
PROJECT REFERENCE	PHASE	FILE TYPE	ORIGINATOR	DISCIPLINE / ROLE	DRAWING NUMBER
ROREH = ROSSLARE ORE HUB	PL = PLANNING	DR = DRAWING	GDG = GAVIN AND DOHERTY GEOSOLUTIONS Ltd	C = CIVIL ENGINEER	XXXX = NUMERICAL ORDER



"FUNDED BY THE EUROPEAN UNION. VIEWS AND OPINIONS EXPRESSED ARE HOWEVER THOSE OF THE AUTHOR(S) ONLY AND DO NOT NECESSARILY REFLECT THOSE OF THE EUROPEAN UNION. NEITHER THE EUROPEAN UNION NOR ANY GRANTING AUTHORITY CAN BE HELD RESPONSIBLE FOR THEM."

NOTES:

GDG

GAVIN & DOHERTY
GEOSOLUTIONS

Unit A2,
Nutgrove Office Park,
Rathfarnham,
Dublin 14, D14 X627
Ireland.
T +353 (0)1-2071000
E info@gdgeo.com
www.gdgeo.com

ISSUED AS: FOR PLANNING

CLIENT:

PARTNER:

PROJECT TITLE: ROSSLARE EUROPORT
ORE HUB

DRAWING No: ROREH-PL-DR- GDG-C- 0001

Status: -P3 Revision: -04

DRAWING TITLE: DRAWING SCHEDULE

SCALE: NTS	SHEET SIZE: A1	DATE: 05/12/2025
DRAWN BY: EFC	CHECKED BY: M.F.	APPROVED BY: D.O'L