


FRONT ELEVATION

TYPICAL FENCING
SCALE 1:10

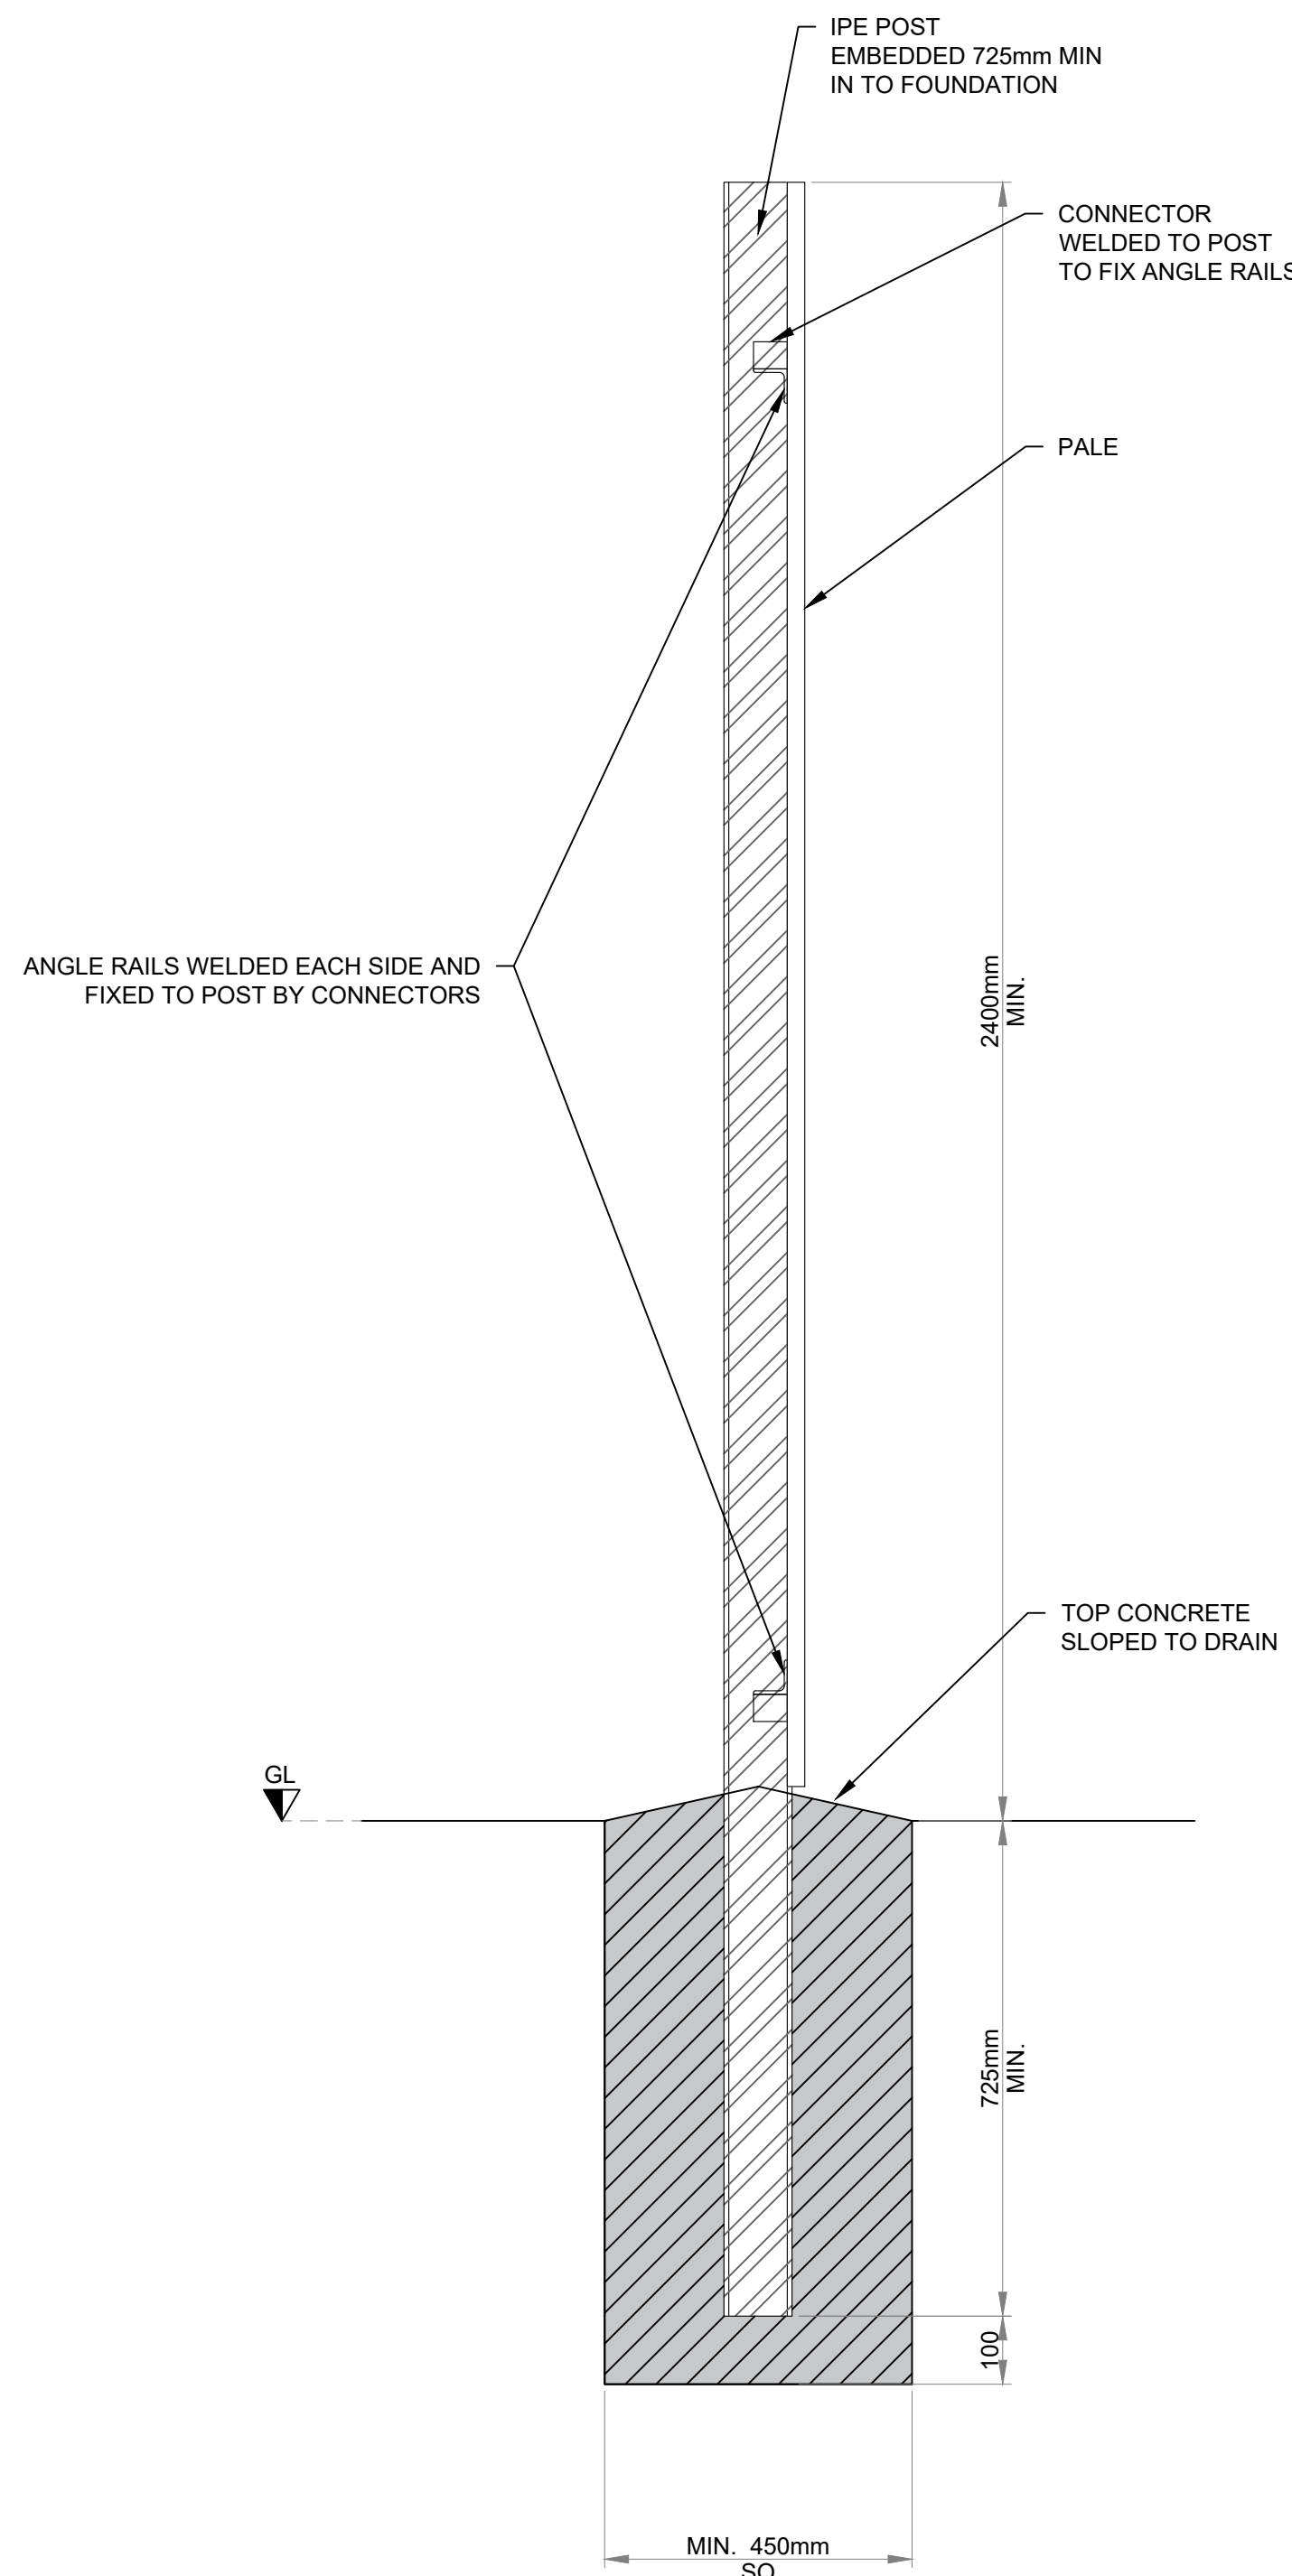

SECTION A-A

NOTES:

- ALL DIMENSIONS ARE IN MILLIMETERS UNLESS OTHERWISE STATED
- USE DIMENSIONS ON DRAWINGS (DO NOT SCALE FROM DRAWINGS)
- 2.4m HIGH GALVANISED PALISADE FENCING AS TII STANDARD DETAIL

GAVIN & DOHERTY
GEOSOLUTIONS

Unit A2,
Nutgrove Office Park,
Rathfarnham,
Dublin 14, D14 X627
Ireland.
T +353 (0)1-2071000
E info@gdgeo.com
www.gdgeo.com

ISSUED AS: FOR PLANNING

CLIENT:

PARTNER:

PROJECT TITLE: ROSSLARE EUROPORT ORE HUB

DRAWING No: ROREH-PL-DR- GDG-C- 0506

Status: -P3 Revision: -02

DRAWING TITLE: FENCING ELEVATION AND SECTION

SCALE: 1:10	SHEET SIZE: A1	DATE: 20/11/2025
DRAWN BY: EFC	CHECKED BY: M.F	APPROVED BY: D.O'L

Co-funded by the European Union

"FUNDED BY THE EUROPEAN UNION. VIEWS AND OPINIONS EXPRESSED ARE HOWEVER THOSE OF THE AUTHOR(S) ONLY AND DO NOT NECESSARILY REFLECT THOSE OF THE EUROPEAN UNION. NEITHER THE EUROPEAN UNION NOR ANY GRANTING AUTHORITY CAN BE HELD RESPONSIBLE FOR THEM."