
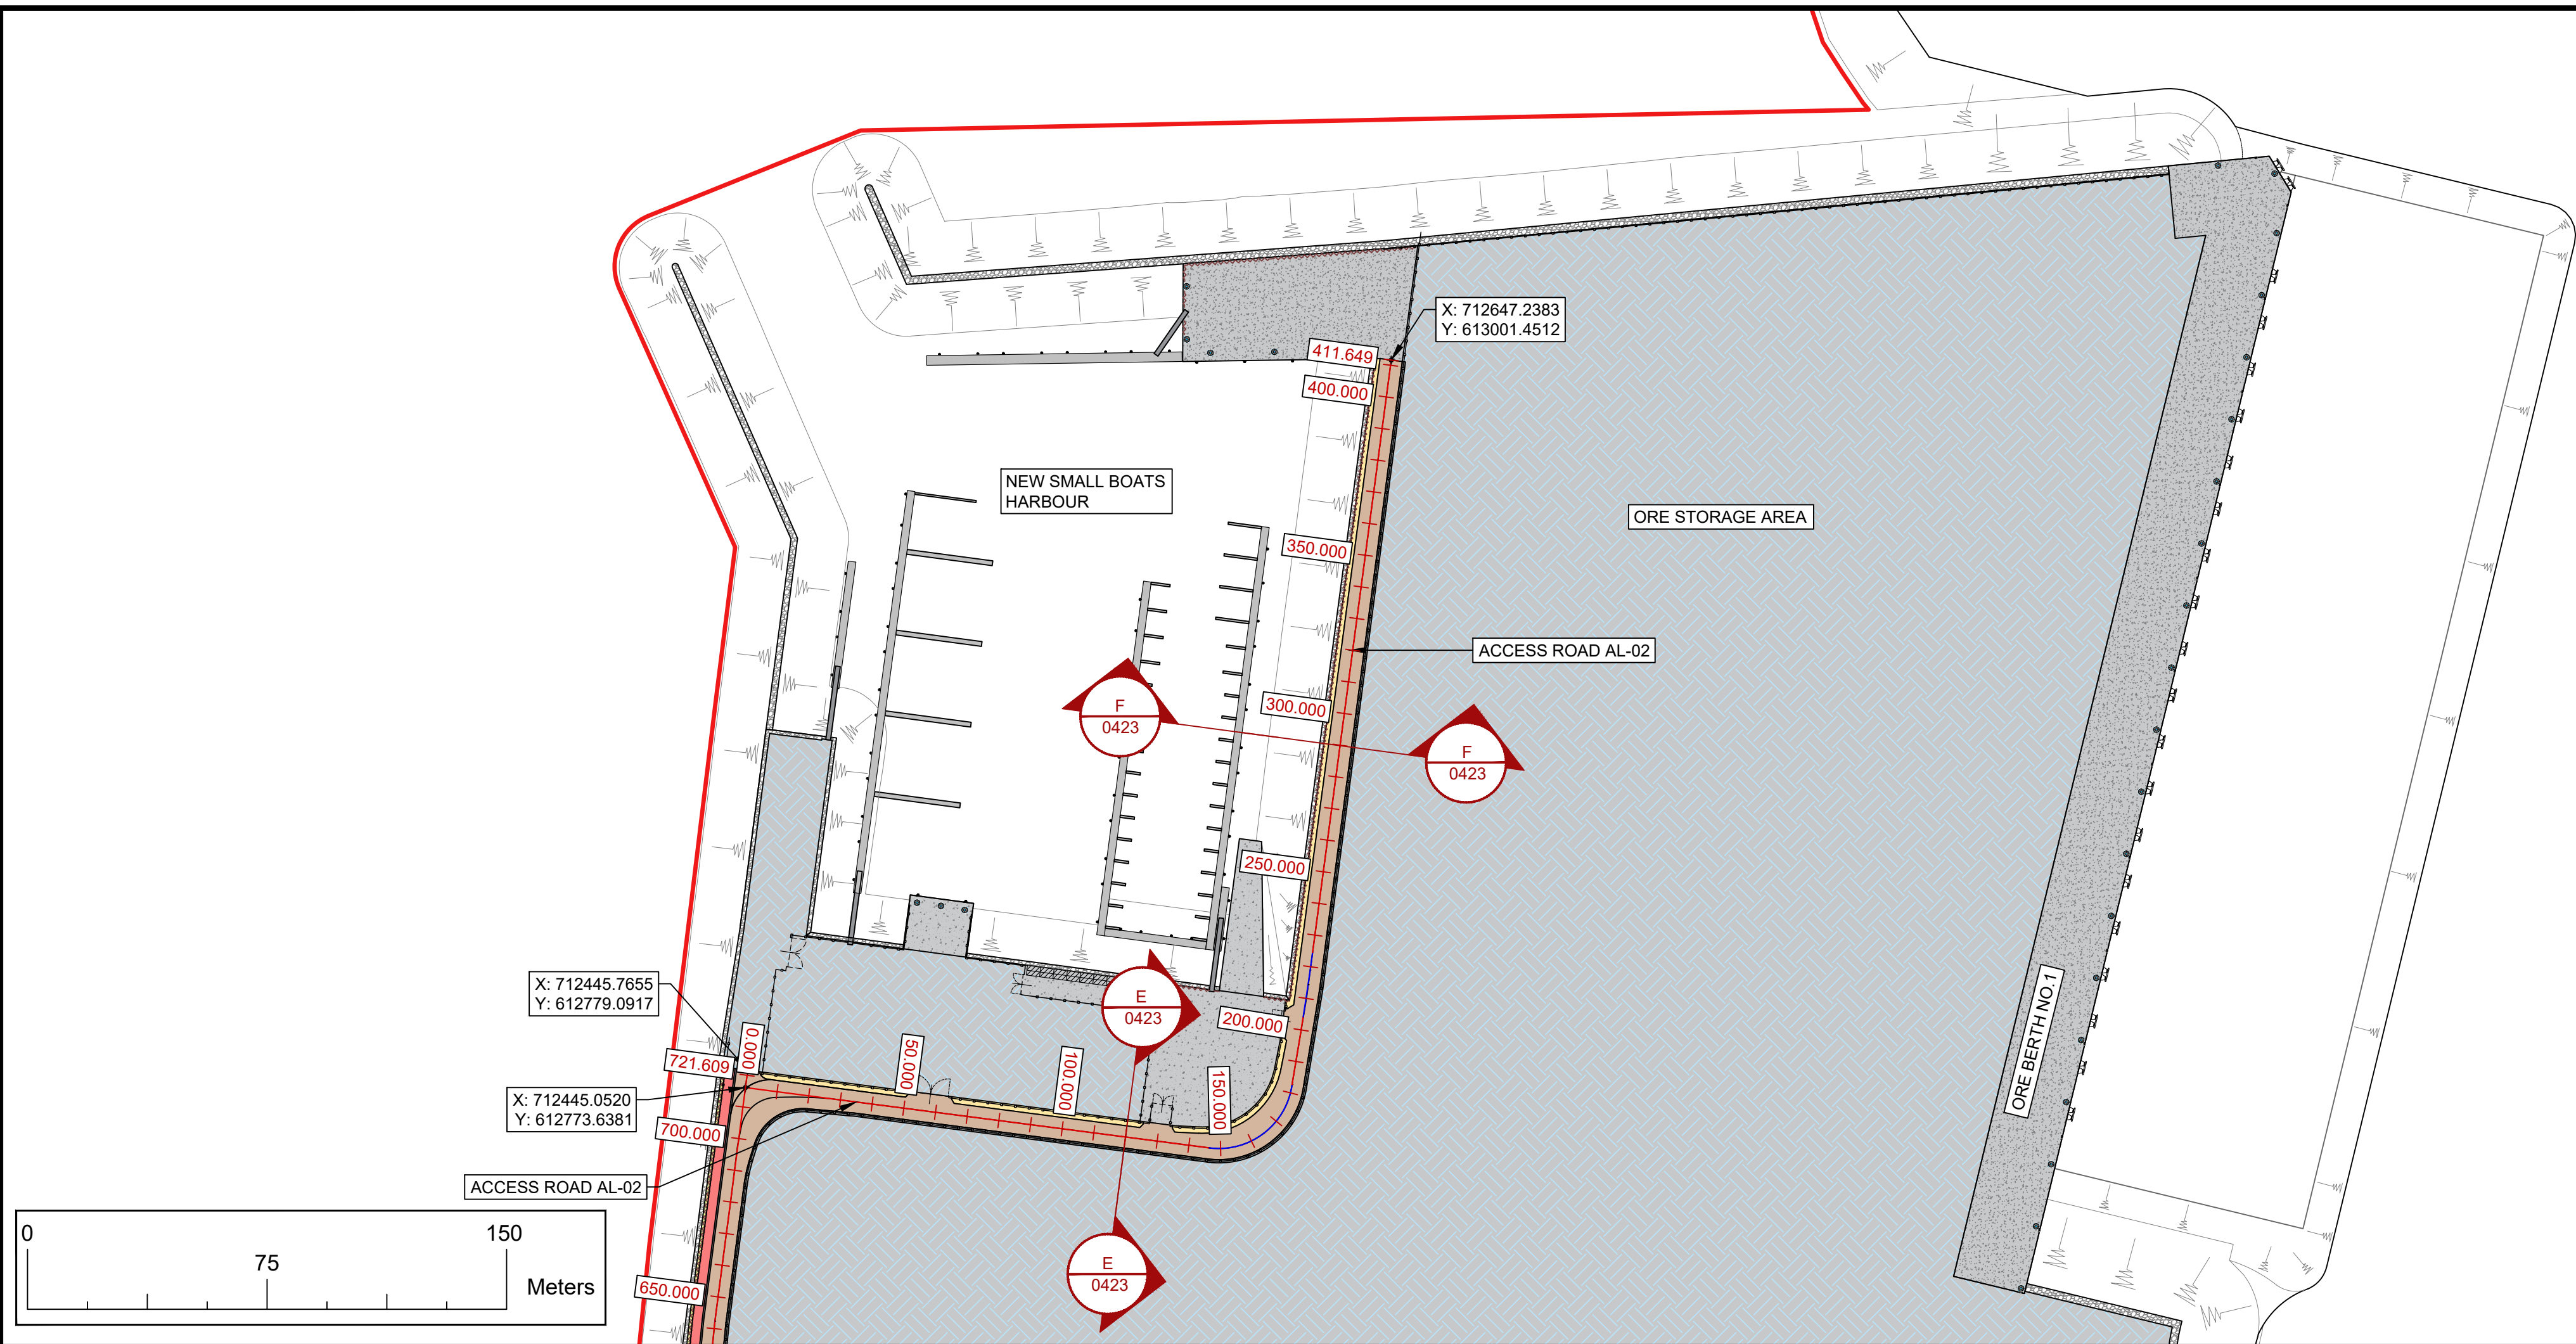


NOTES:


1. ALL DIMENSIONS ARE IN METERS UNLESS OTHERWISE STATED
2. USE DIMENSIONS ON DRAWINGS (DO NOT SCALE FROM DRAWINGS)
3. COORDINATES IN ITM.
4. ORDNANCE SURVEY IRELAND LICENCE No. 50428728 10/24. SHEET No. 5644-D, 5645-C, 5714-B, 5715-A, AND 5715-B.
5. ALL LEVELS ARE QUOTED RELATIVE TO ORDNANCE DATUM (REFERENCE DATUM) WHERE OD LEVELS ARE USED ON SECTIONS AND ELEVATIONS, THE RESPECTIVE CHART DATUM LEVEL IS NOTED BESIDE THE OD LEVEL IN BRACKETS.
6.

ORDNANCE DATUM MALIN mOD
↓ 1.69 m
CHART DATUM (mCD)
7. SEE DRAWING IN CONJUNCTION WITH DRAWING ROREH-PL-DR-GDG-C-0422.

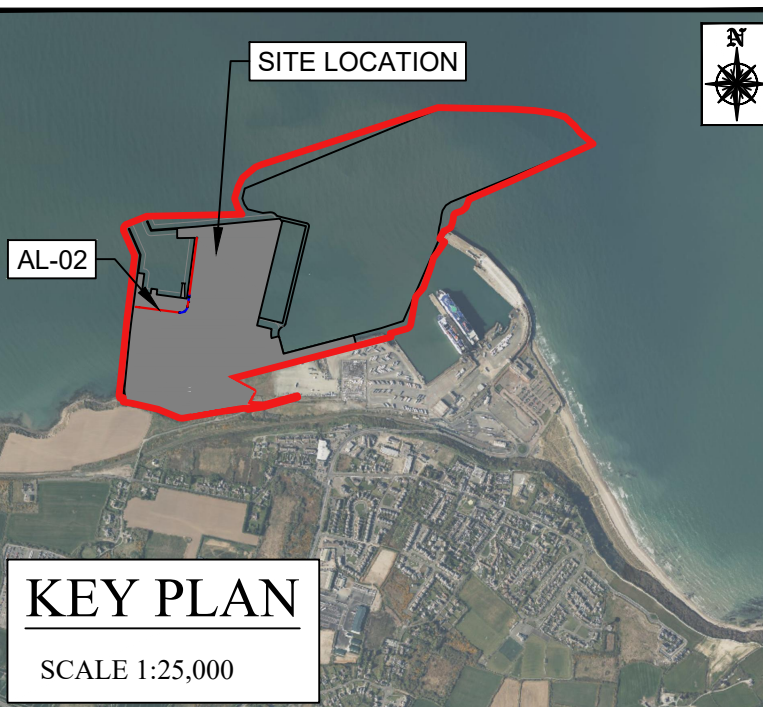

LEGEND:

PLANNING BOUNDARY UNDER THIS APPLICATION.
TOTAL BOUNDARY AREA :
803394m² (80.339ha)

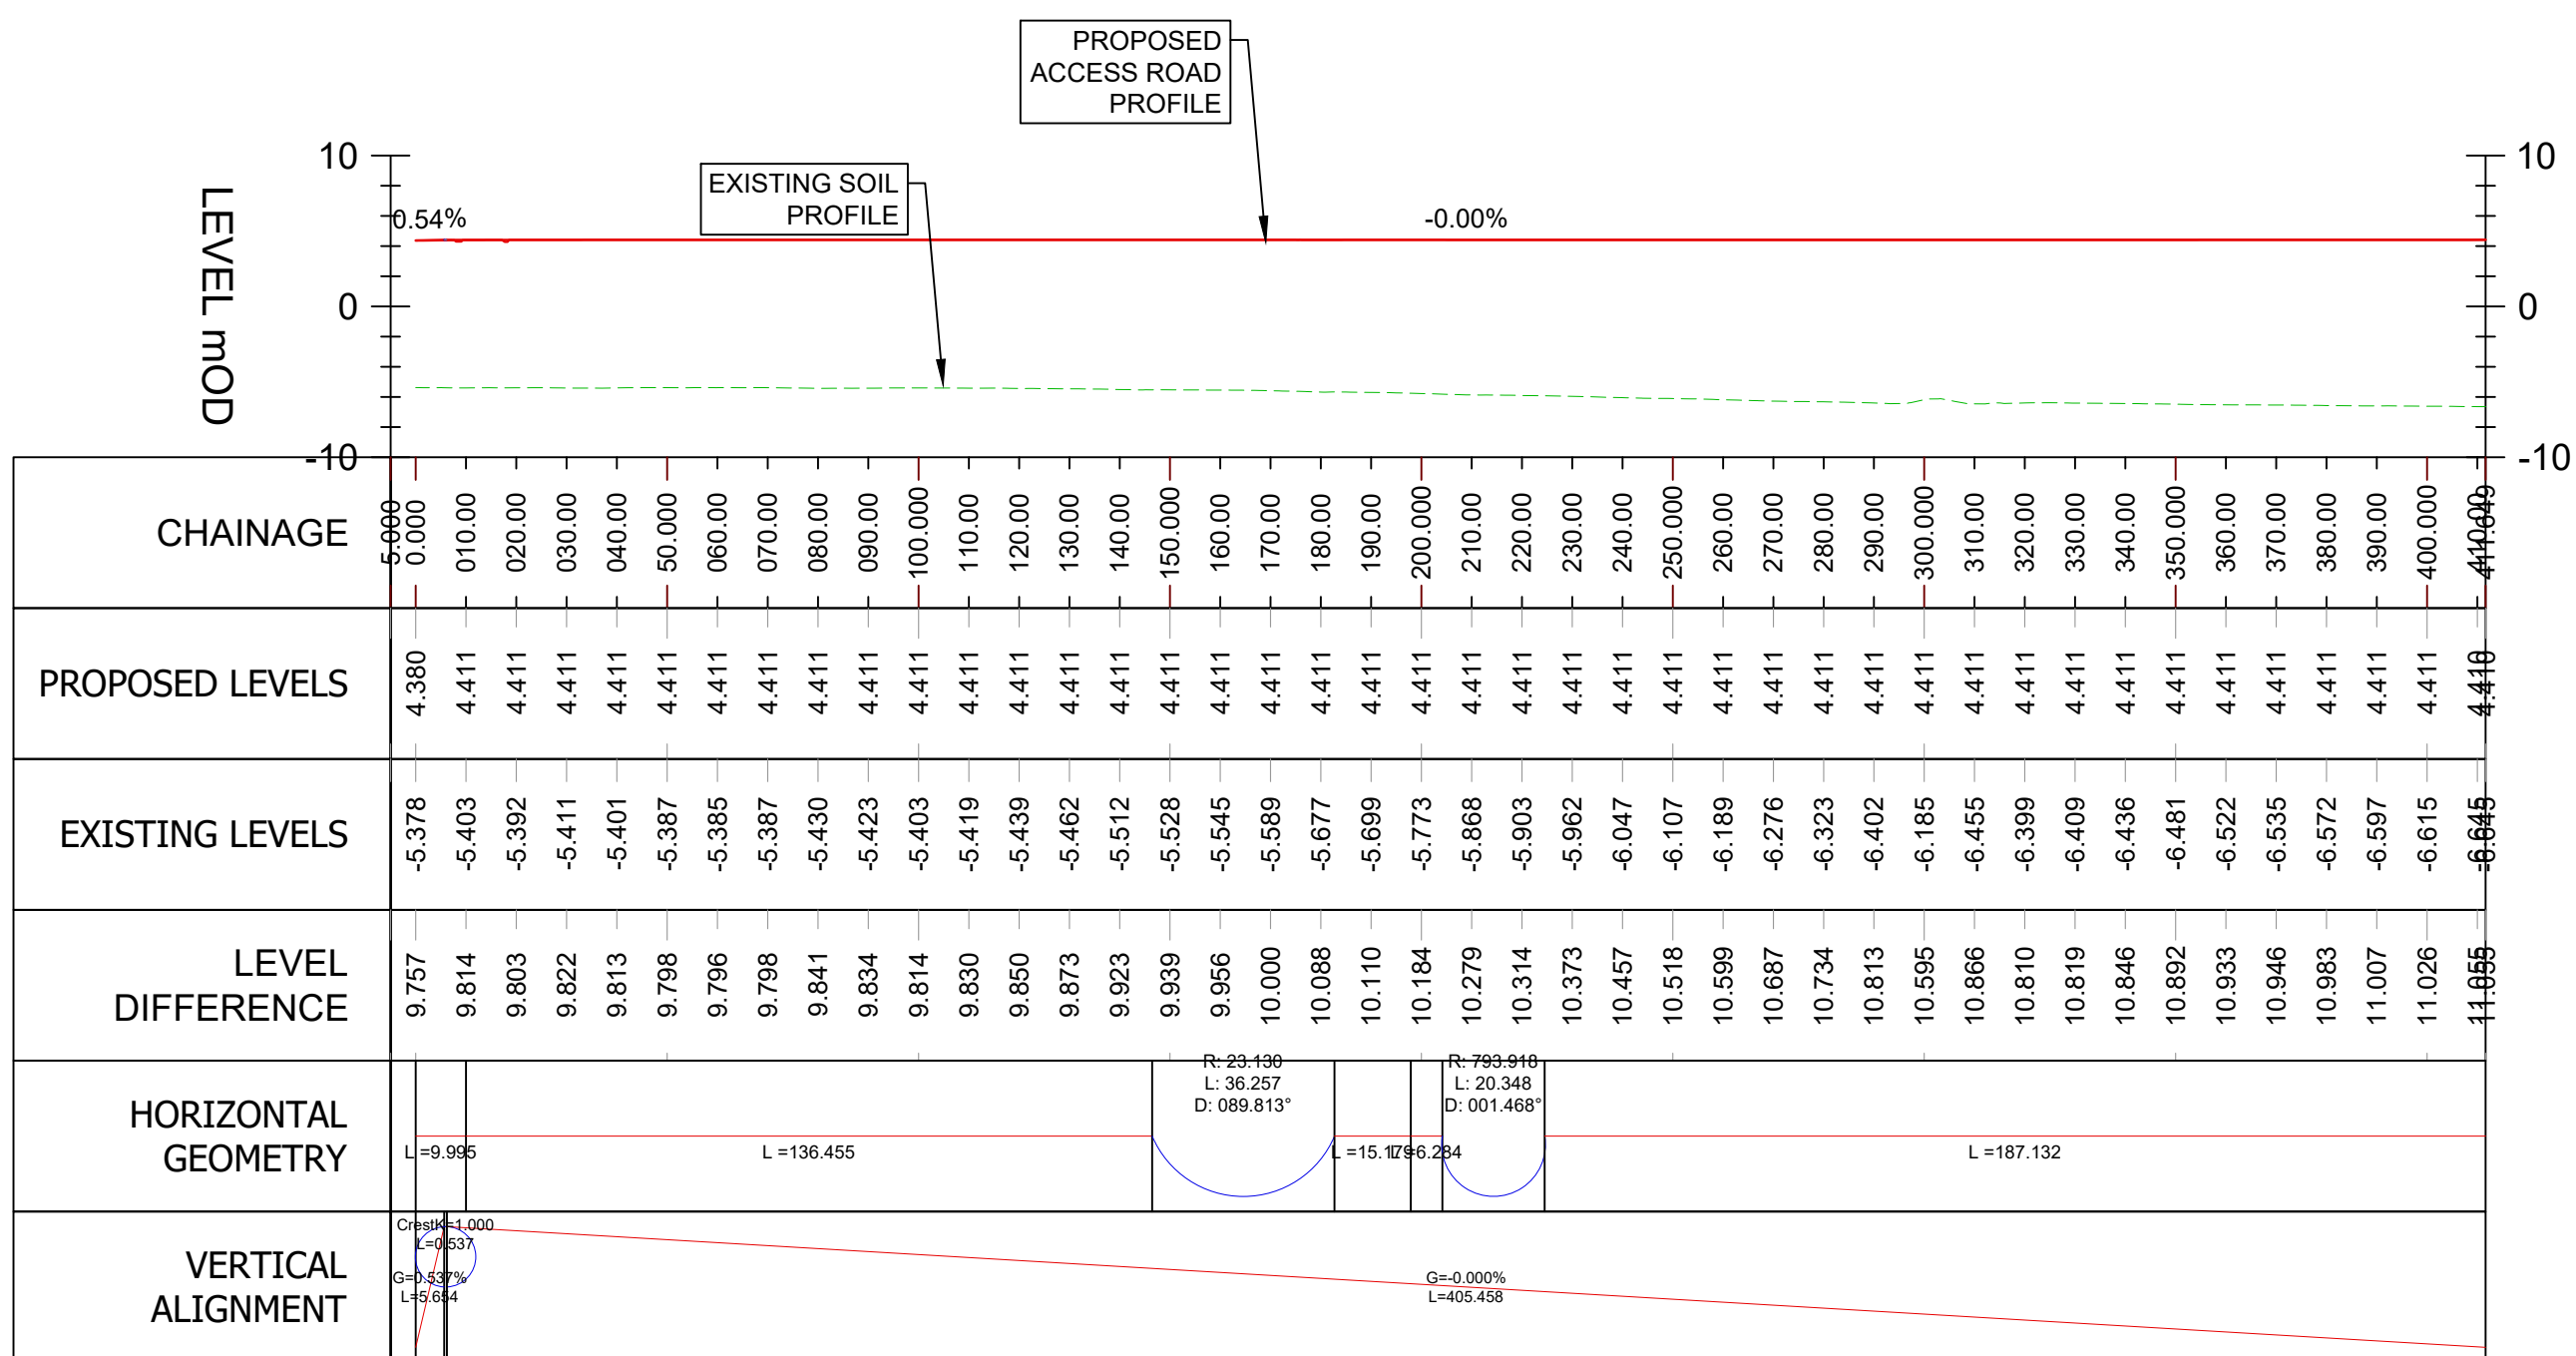

ROSSLARE ORE HUB - ACCESS ROAD AL-02 - PROFILE
SCALE: H1:1500 / V1:500



"FUNDED BY THE EUROPEAN UNION. VIEWS AND OPINIONS EXPRESSED ARE HOWEVER THOSE OF THE AUTHOR(S) ONLY AND DO NOT NECESSARILY REFLECT THOSE OF THE EUROPEAN UNION. NEITHER THE EUROPEAN UNION NOR ANY GRANTING AUTHORITY CAN BE HELD RESPONSIBLE FOR THEM."

GDG
GAVIN & DOHERTY
GEOSOLUTIONS
Unit A2,
Nutgrove Office Park,
Rathfarnham,
Dublin 14, D14 X627
Ireland.
T +353 (0)1-2071000
E info@gdgeo.com
www.gdgeo.com

ISSUED AS: FOR PLANNING

CLIENT:



PARTNER:



PROJECT TITLE: ROSSLARE EUROPORT
ORE HUB

DRAWING No: ROREH-PL-DR- GDG-C-0422

Status: P3 Revision: -03

DRAWING TITLE:

ROSSLARE ORE HUB
ACCESS ROAD ALIGNMENT 02
PLAN AND PROFILE

SCALE: 1:1500 SHEET SIZE: A1 DATE: 19/11/2025
DRAWN BY: EFC CHECKED BY: M.F. APPROVED BY: D.O'L