



TYPICAL CROSS SECTION  
A - A

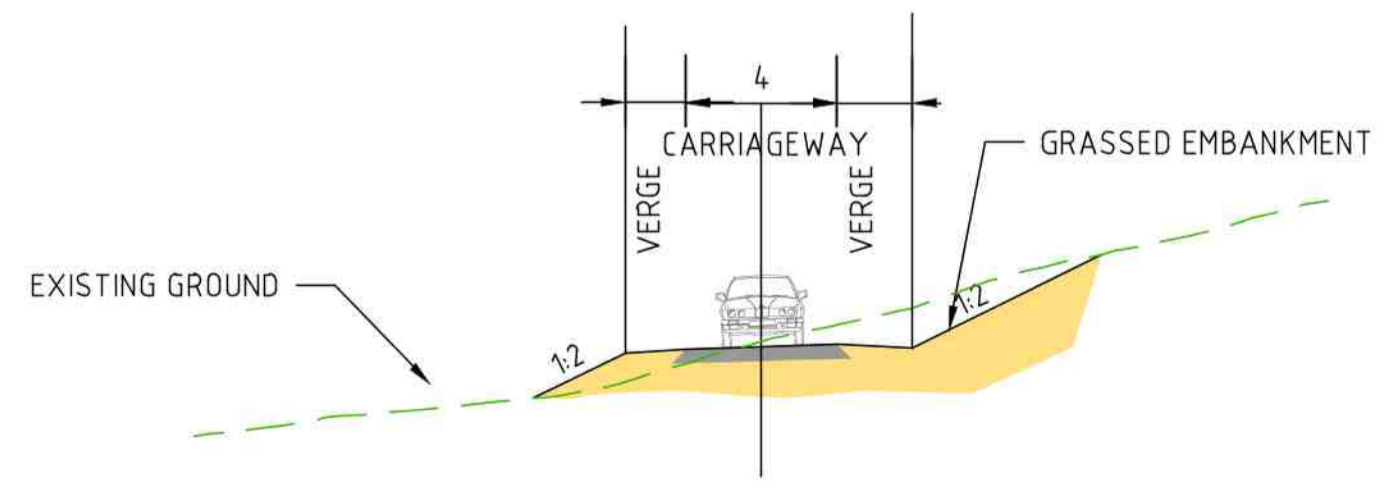

SCALE: 1:200

- Legend**
- Proposed road pavement
  - Proposed Footpath
  - Existing redundant road pavement to be removed and landscaped
  - Proposed grassed verge
  - Proposed landscaped embankment

LOCATION PLAN

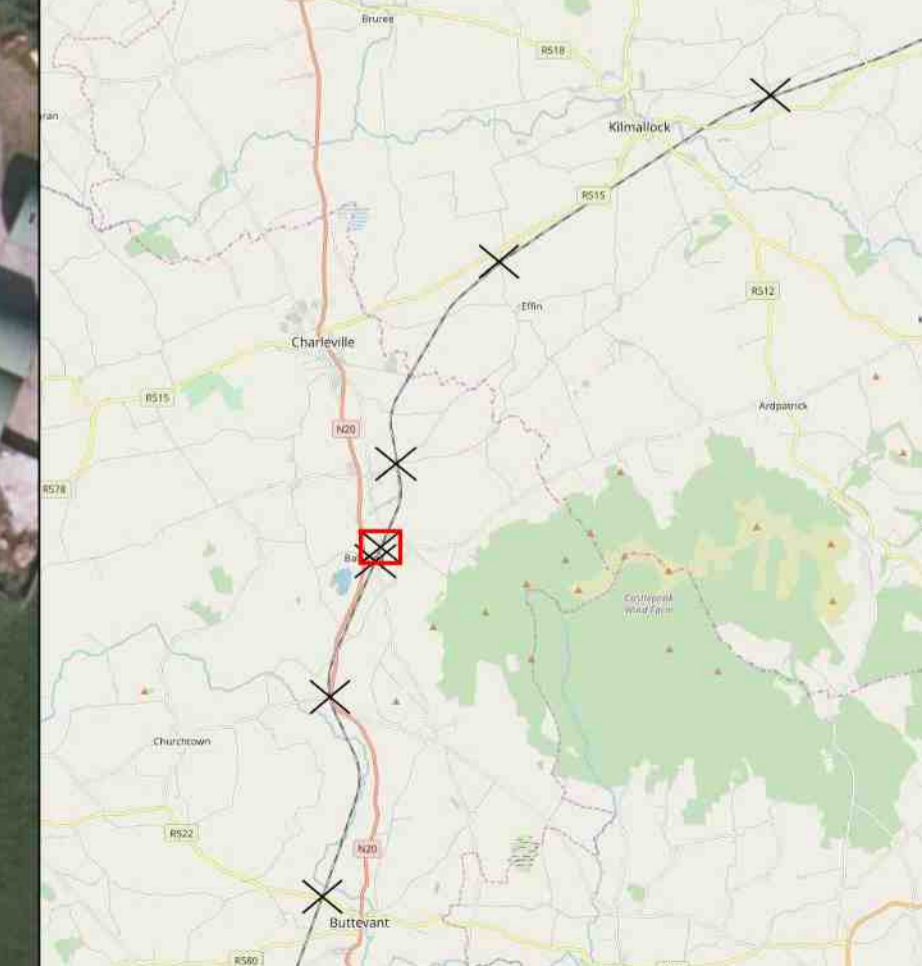

© Ordnance Survey Ireland. All rights reserved. Licence number EN 0039719



Rev	By	Date	Description
0	EB	JAN '20	FIRST ISSUE

Project: CORK LINE LEVEL CROSSINGS	
Component: PUBLIC CONSULTATION	
Title: PLAN - XC211 NEWTOWN - BLUE ROUTE OPTION	
Designed: FMD	File Name: -
Drawn: JS	Original scales: PLAN 1:1000 @ A1
Checked: FMD	Date: JAN '20
Drawing No: 32111000-JAC-HAC-XC211-DR-CH-0002	