



TYPICAL CROSS SECTION
A - A

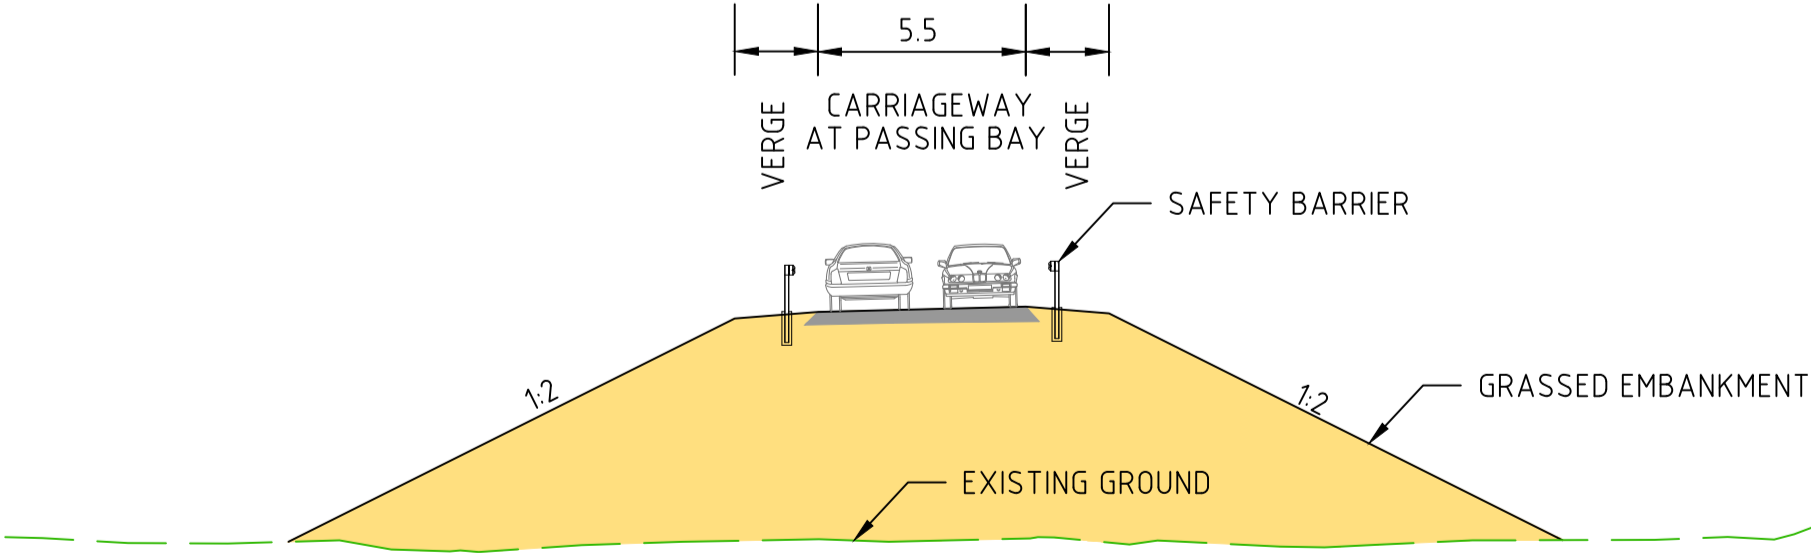

SCALE: 1:200

- Legend**
- Proposed road pavement
 - Proposed Footpath
 - Existing redundant road pavement to be removed and landscaped
 - Proposed grassed verge
 - Proposed landscaped embankment

LOCATION PLAN

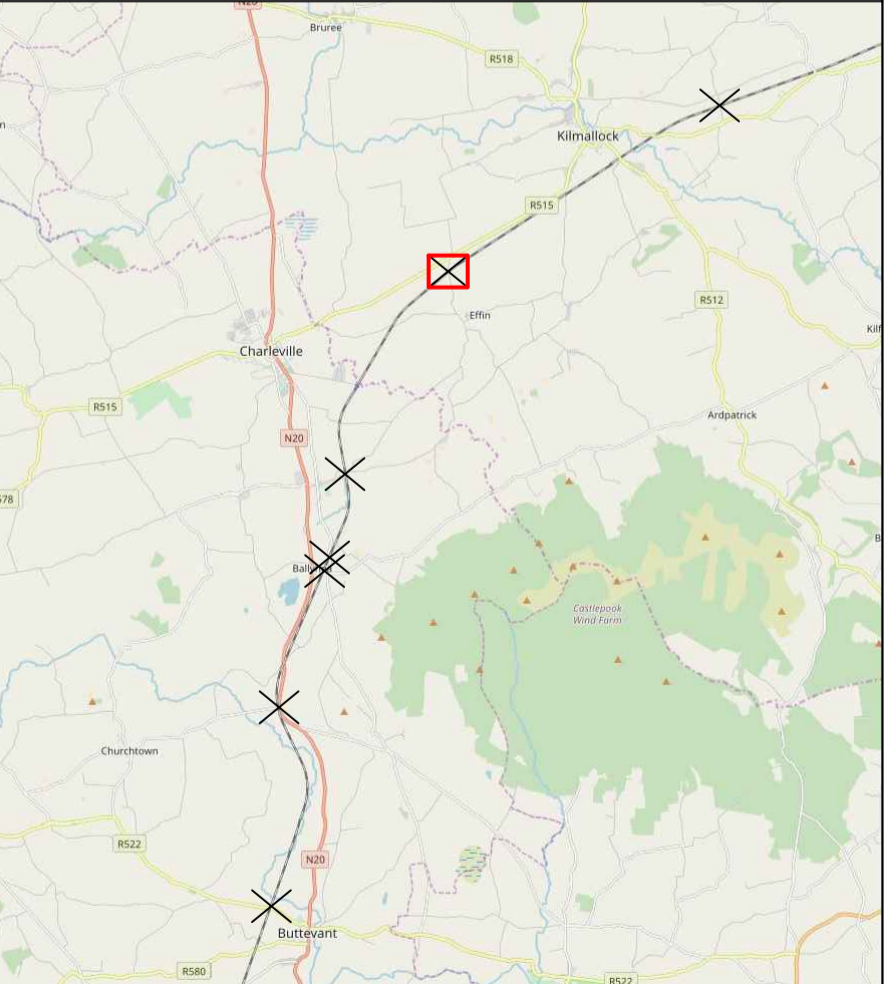

© Ordnance Survey Ireland. All rights reserved. Licence number EN 0039719

Rev	By	Date	Description
0	JS	NOV '19	FIRST ISSUE

Project: CORK LINE LEVEL CROSSINGS			
Component: PUBLIC CONSULTATION			
Title: PLAN - XC201 THOMASTOWN			
Designed: FMD	File Name: -	Drawing No: 32111000-JAC-HAC-XC201-DR-CH-0001	
Drawn: JS	Original scales: PLAN 1:1000 @ A1		
Checked: FMD	Date: OCT '19		