



FIGURE 10A TYPICAL LIGHTING

- NOTES:**
1. ALL DIMENSIONS ARE IN METRES UNLESS OTHERWISE STATED
 2. DESIGN IS INDICATIVE AND SUBJECT TO CHANGE DURING DETAILED DESIGN
 3. 8m HEAVY DUTY PARALLEL SIDED COLUMN. FINISH HOT DIP GALVANISED

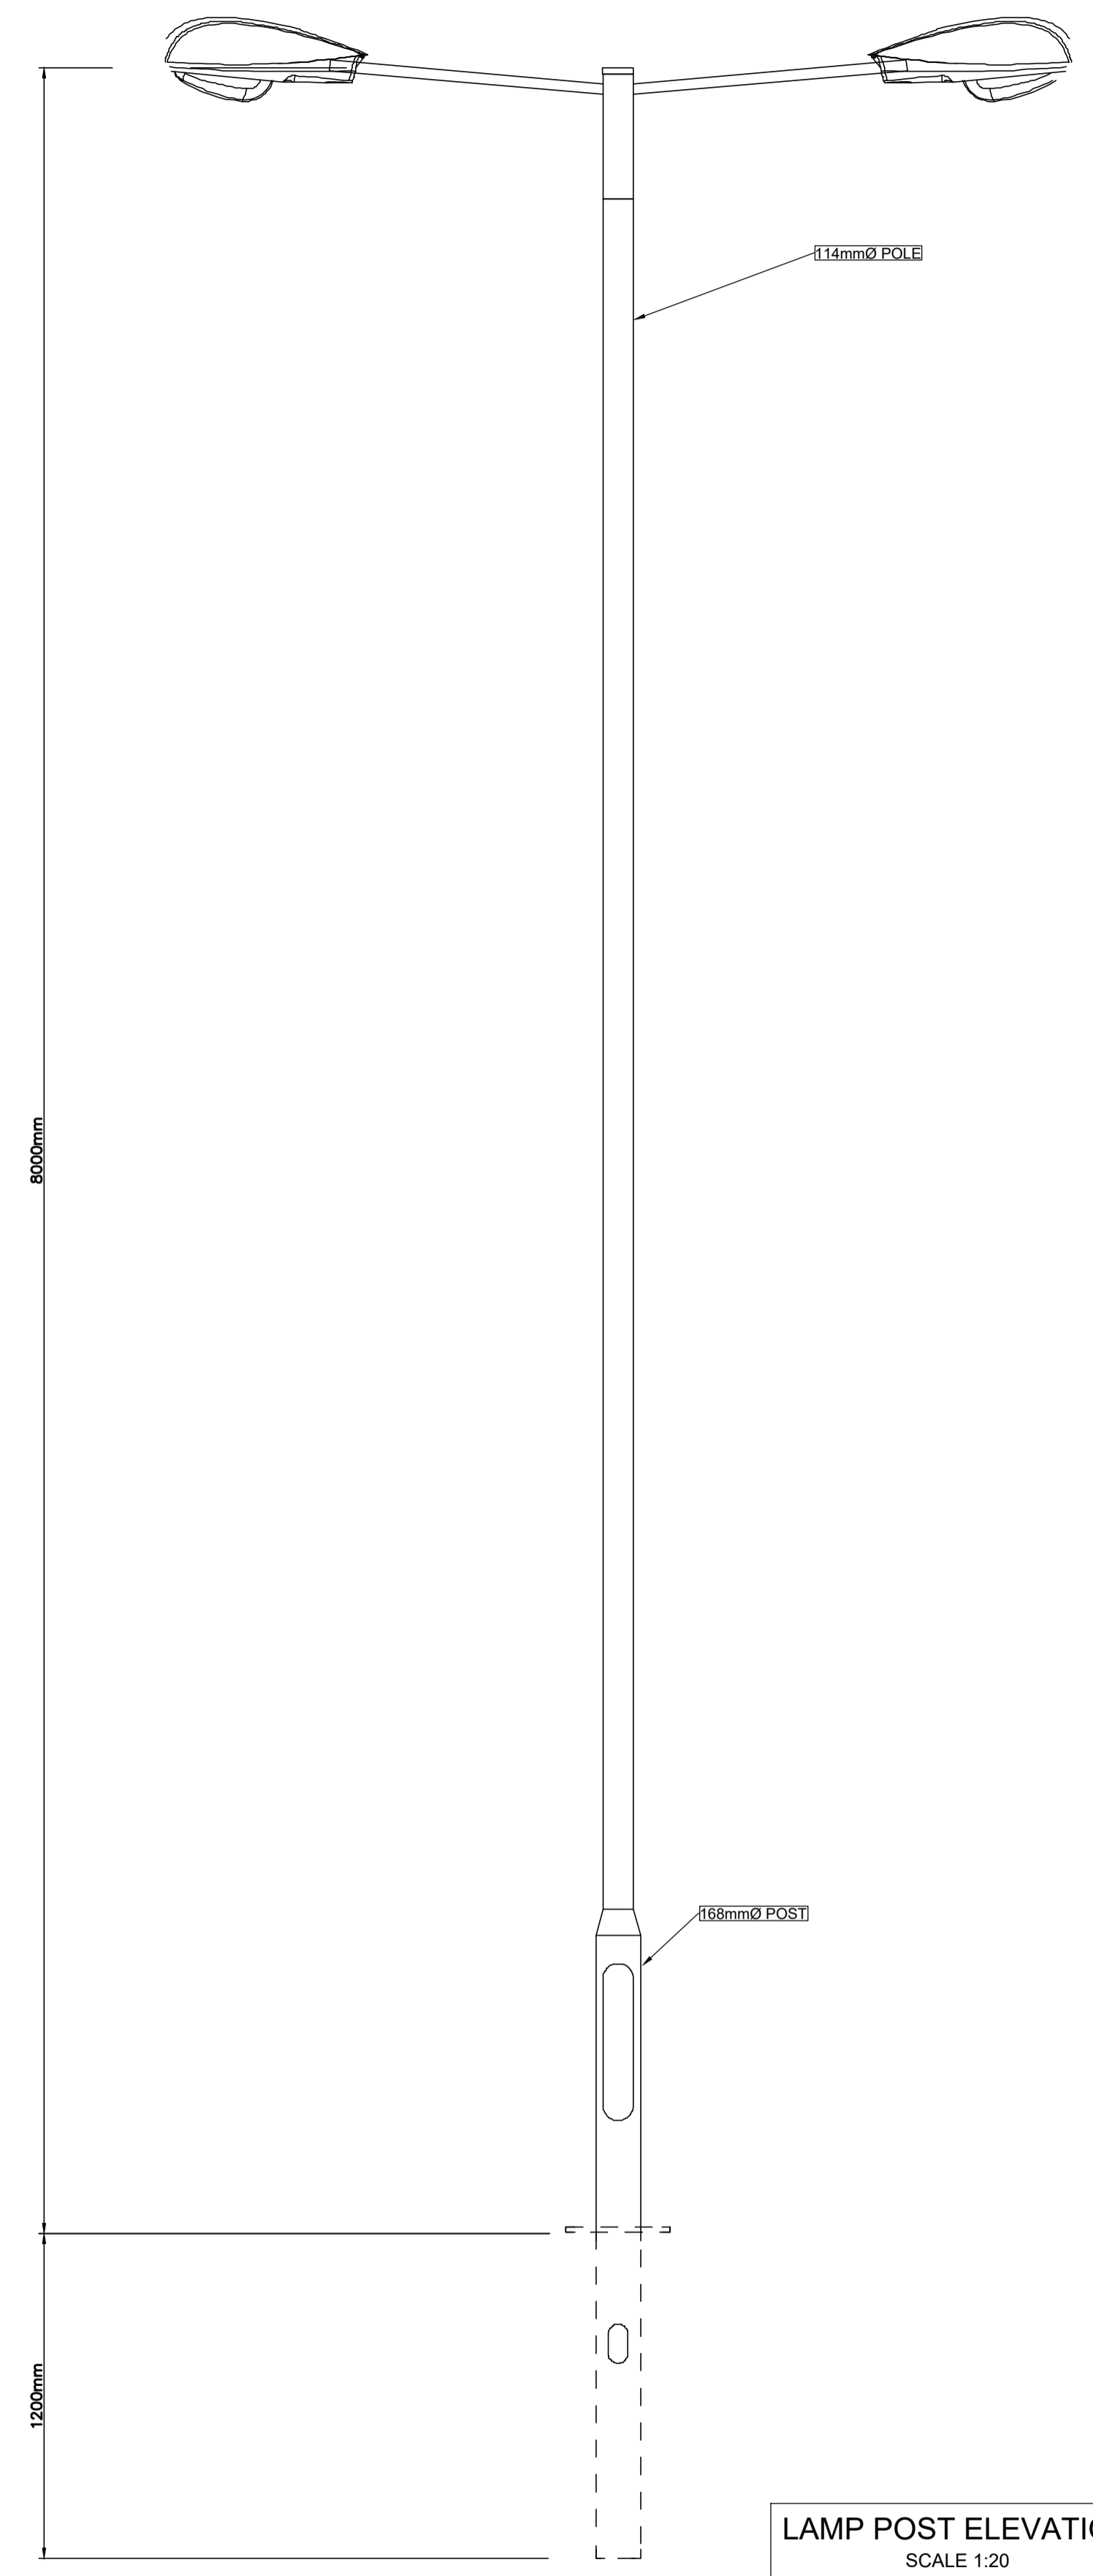


LAMP POST ELEVATION
SCALE 1:20

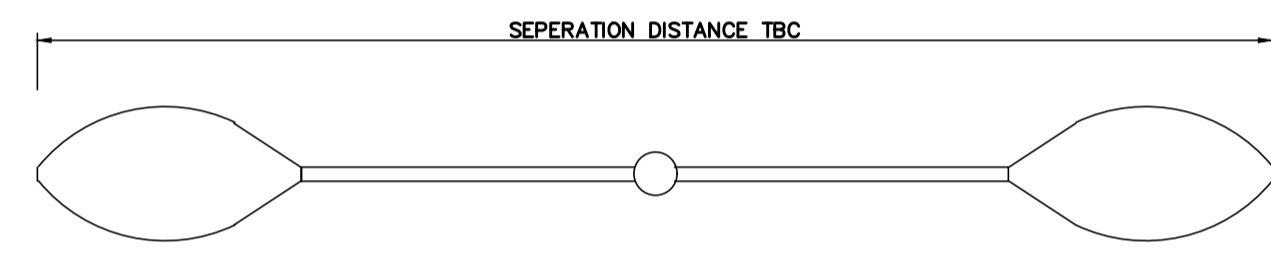

LAMP POST PLAN
SCALE 1:20

DRAWING PREPARED BY:
NAME: JOHN ROCKS
COMPANY: JACOBS ENGINEERING UK LTD.
ADDRESS: SECOND FLOOR, ROCHESTER BUILDING, 28 ADELAIDE STREET, BELFAST

LOCATION PLAN

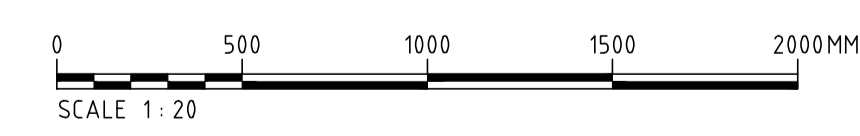

SCALE 1:50,000

© Ordnance Survey Ireland. All rights reserved. Licence number EN 0039719

..\\d0137190\32111000-JAC-HGN-XX-M2-CH-0006.jpg

Rev	By	Date	Description

Project: CORK LINE LEVEL CROSSINGS		
Component:		
Title:		
Designed:	File Name: -	Drawing No:
Drawn:	Original scales:	
Checked:	Date:	