

# FIGURE 51 XC211 - NEWTOWN

## NOTES:

1. ALL DIMENSIONS ARE IN METRES UNLESS OTHERWISE STATED
2. THIS DRAWING IS TO BE READ IN CONJUNCTION WITH ALL OTHER RELEVANT DESIGN DRAWINGS.
3. PRELIMINARY DESIGN DETAILS ARE SUBJECT TO CHANGE AT DETAILED DESIGN STAGE.


## LEGEND

-  PROPOSED ROAD ALIGNMENT
-  PROPOSED PAVEMENT
-  PROPOSED STRUCTURE
-  RED LINE BOUNDARY
-  IRISH RAIL LAND OWNERSHIP
-  TOWNLAND BOUNDARY
-  PROPOSED CARRIER DRAIN
-  PROPOSED MANHOLE
-  PROPOSED GULLY
-  PROPOSED CULVERT HEADWALL
-  PROPOSED DITCH / OPEN DRAIN
-  PROPOSED SWALE
-  ATTENUATION POND


## DRAWING PREPARED BY:

**NAME:** JOHN ROCKS  
**COMPANY:** JACOBS ENGINEERING UK LTD.  
**ADDRESS:** SECOND FLOOR, ROCHESTER BUILDING, 28 ADELAIDE STREET, BELFAST

## LOCATION PLAN

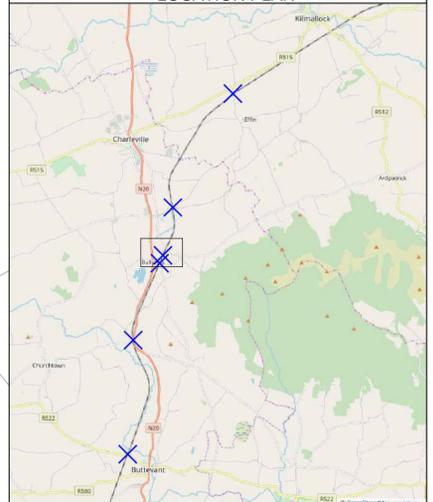

© Ordnance Survey Ireland. All rights reserved. Licence number EN 0039719

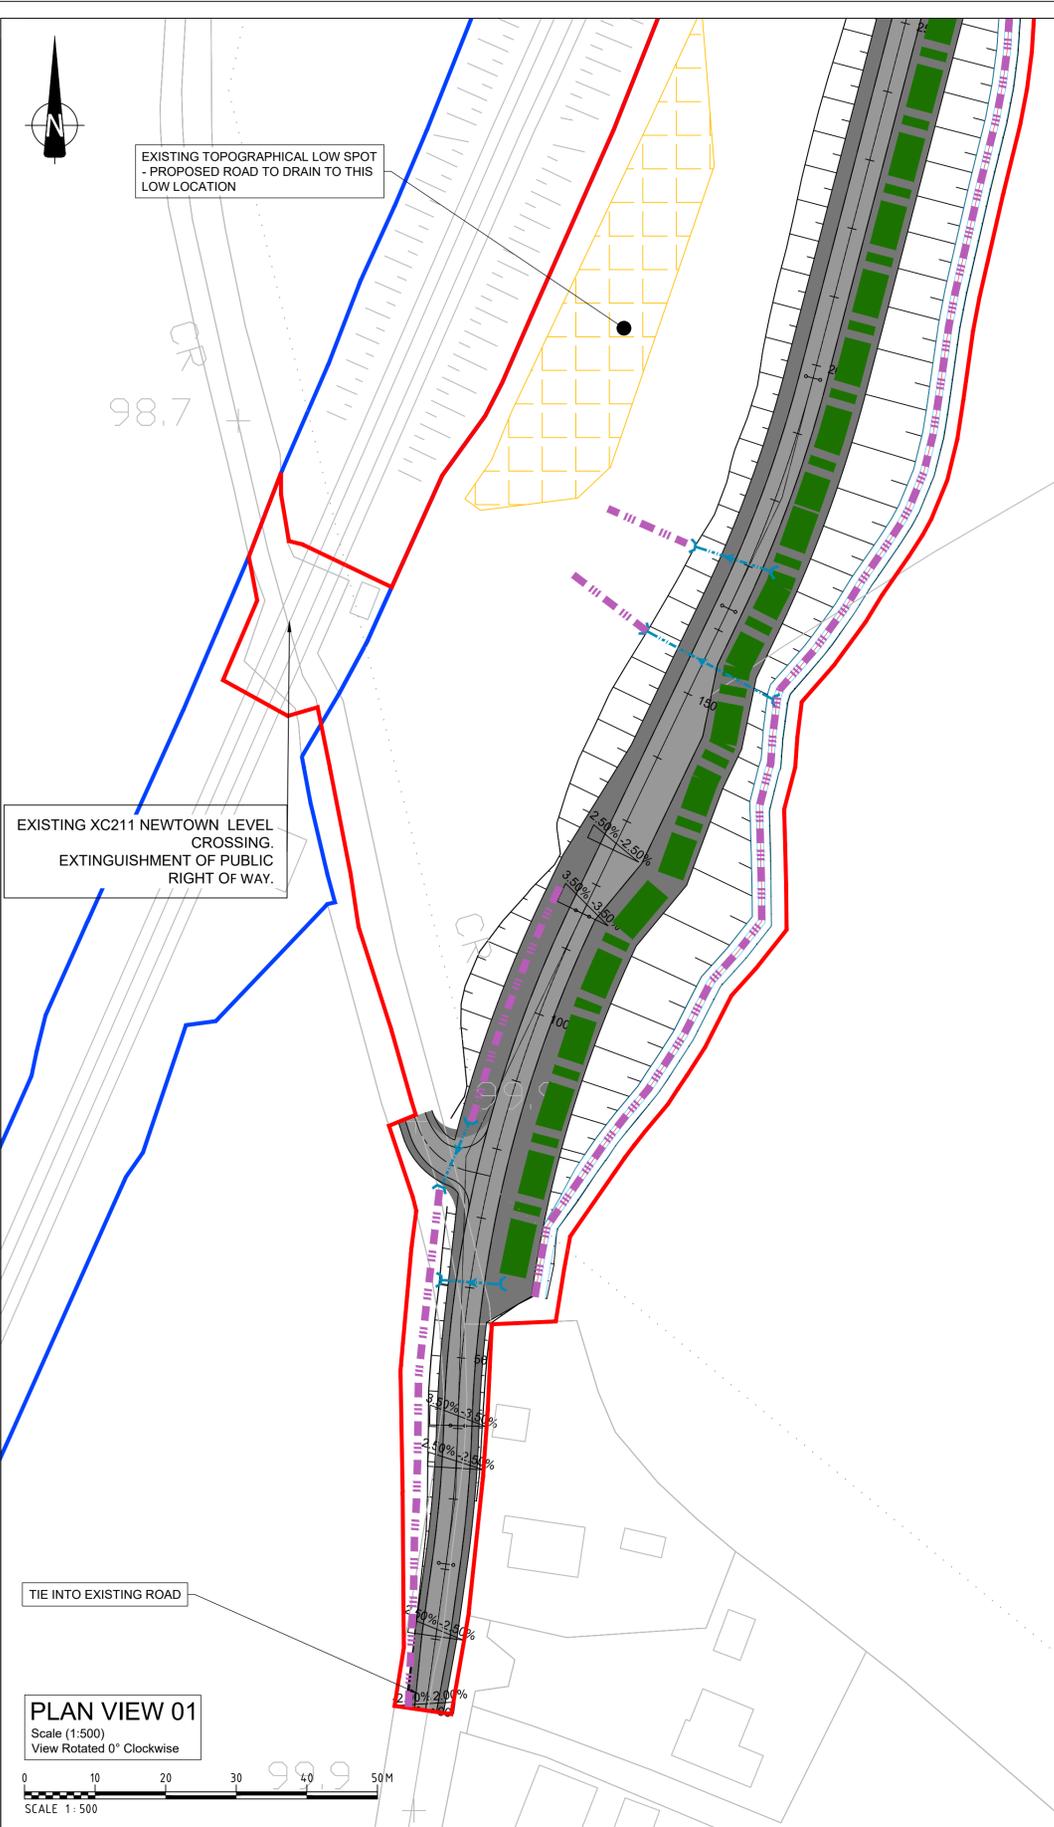

**PLAN VIEW 01**  
 Scale (1:500)  
 View Rotated 0° Clockwise



**PLAN VIEW 02**  
 Scale (1:500)  
 View Rotated 0° Clockwise

Rev	By	Date	Description
0	JR	NOV '20	ISSUE FOR COMMENT

Project:	CORK LINE LEVEL CROSSINGS		
Component:	RAILWAY ORDER EIA		
Title:	DRAINAGE LOCATION MAP - XC211 NEWTOWN		
Designed:	SK	File Name:	-
Drawn:	JR	Original scales:	PLAN 1:500 @ A1
Checked:	FMD	Date:	NOV '20
Drawing No.:			32111000-JAC-HDG-XC211-DR-CD-0001

