

FIGURE 5L XC211 - NEWTOWN

NOTES:

1. ALL DIMENSIONS ARE IN METRES UNLESS OTHERWISE STATED
2. THIS DRAWING IS TO BE USED ONLY FOR THE DESIGN ELEMENTS IDENTIFIED IN THE TITLE BOX.
3. THIS DRAWING IS TO BE READ IN CONJUNCTION WITH ALL OTHER RELEVANT DESIGN DRAWINGS.
4. PRELIMINARY DESIGN DETAILS ARE SUBJECT TO CHANGE AT DETAILED DESIGN STAGE.
5. UPDATES TO EXISTING SIGNAGE OR ROAD MARKING ON PUBLIC ROADS, OUTSIDE THE RED LINE BOUNDARY, AS A DIRECT RESULT OF THIS SCHEME ARE TO BE CONFIRMED AND AGREED WITH THE RELEVANT AUTHORITIES AT DETAILED DESIGN STAGE.


LEGEND

- PROPOSED ROAD ALIGNMENT
- PROPOSED PAVEMENT
- RED LINE BOUNDARY
- IRISH RAIL LAND OWNERSHIP
- TOWNLAND BOUNDARY
- VISIBILITY SPLAY



DRAWING PREPARED BY:

NAME: JOHN ROCKS
COMPANY: JACOBS ENGINEERING UK LTD.
ADDRESS: SECOND FLOOR, ROCHESTER BUILDING, 28 ADELAIDE STREET, BELFAST

LOCATION PLAN

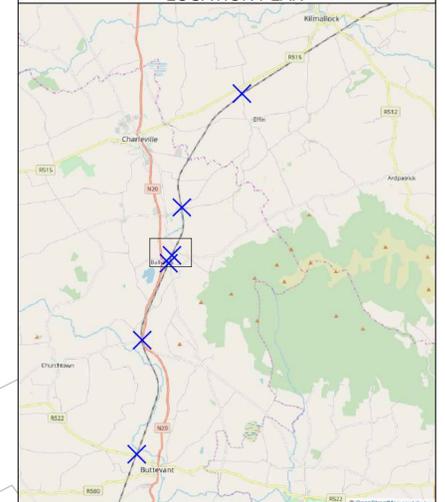

© Ordnance Survey Ireland. All rights reserved. Licence number EN 0039719

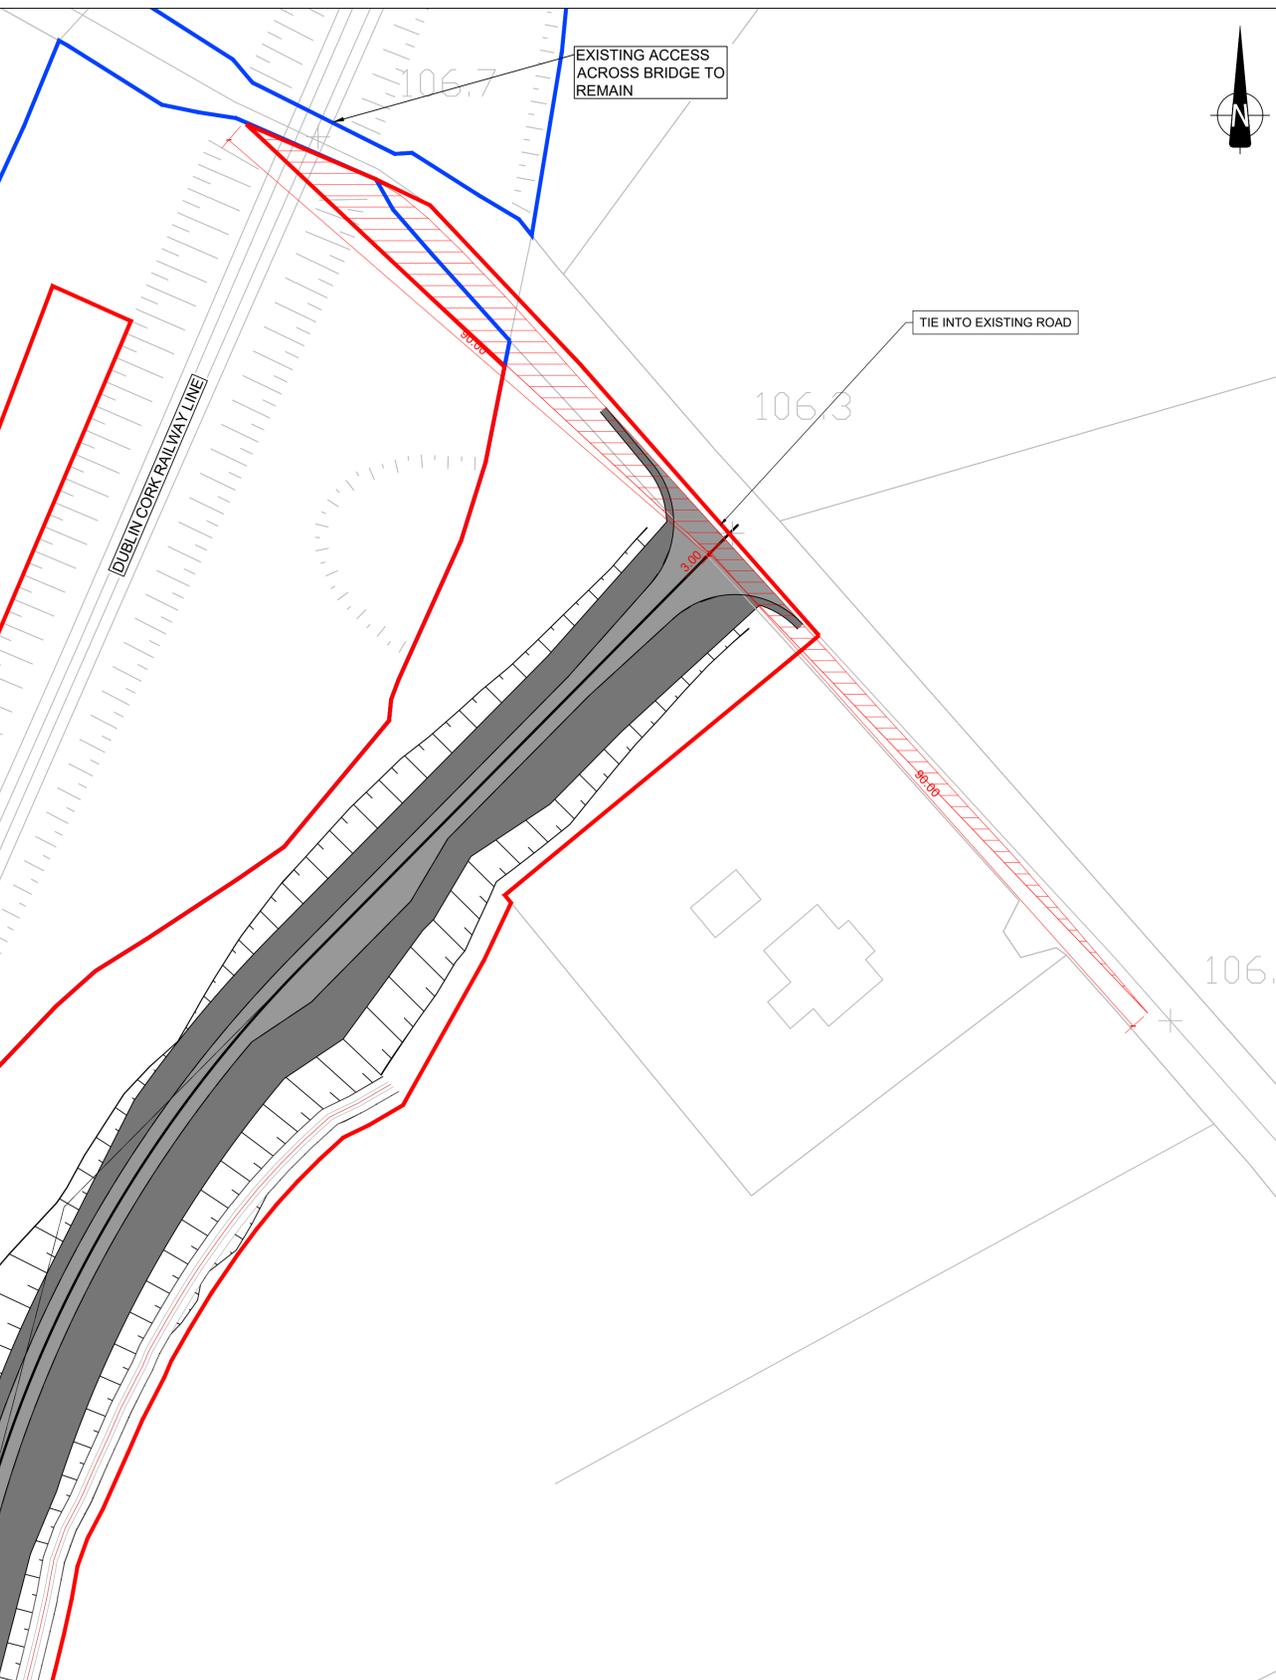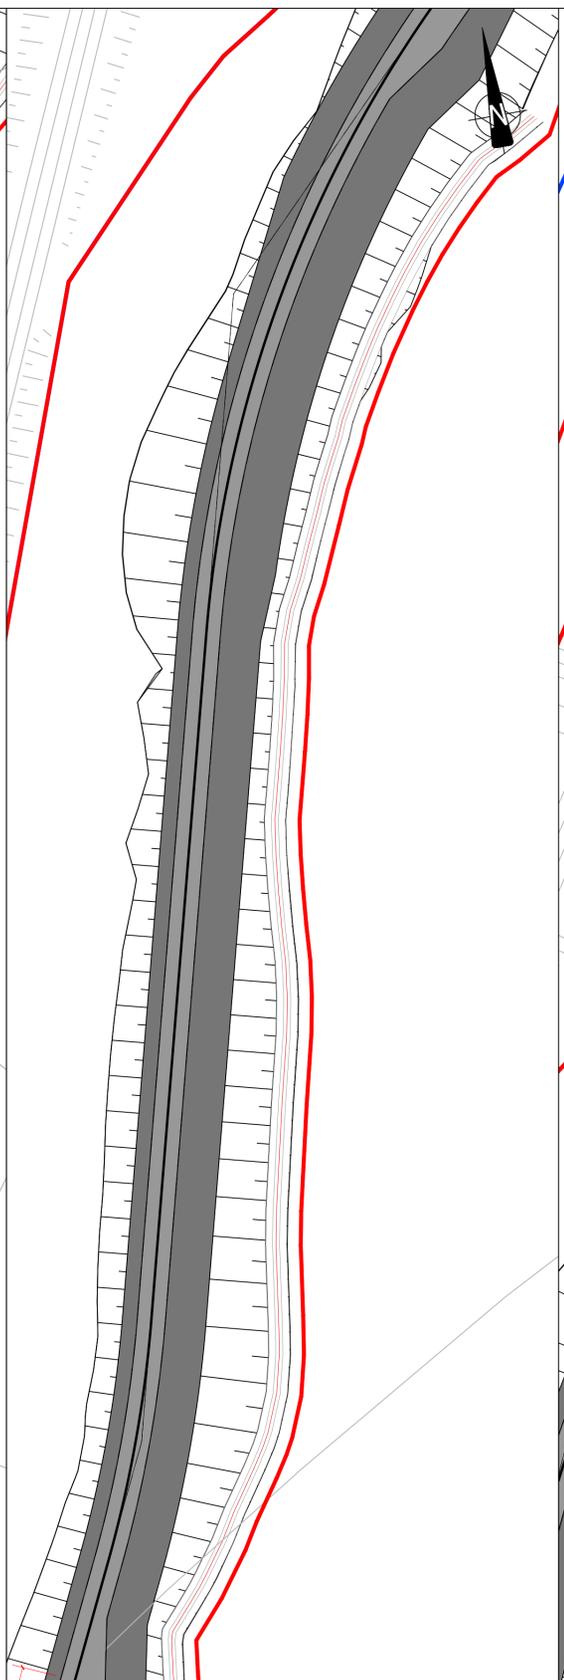

PLAN VIEW 01
 Scale (1:500)
 View Rotated 0° Clockwise
 SCALE 1:500

PLAN VIEW 02
 Scale (1:500)
 View Rotated 10° Clockwise
 SCALE 1:500

PLAN VIEW 03
 Scale (1:500)
 View Rotated 0° Clockwise
 SCALE 1:500



Rev	By	Date	Description
0	JR	NOV '20	FIRST ISSUE

Project: CORK LINE LEVEL CROSSINGS	
Component: RAILWAY ORDER EIA	
Title: SIGHTLINE PLAN - XC211 NEWTOWN	
Designed: SK	File Name: -
Drawn: JR	Original scales: PLAN 1:500 @ A1
Checked: FMD	Date: NOV '20
Drawing No: 32111000-JAC-HSR-XC211-DR-CH-0001	