

# FIGURE 6M XC212 - BALLYCOSKERY

## NOTES:

1. ALL DIMENSIONS ARE IN METRES UNLESS OTHERWISE STATED

## CONSTRUCTION SEQUENCE.

### PHASE 1

1. STRIP / EXCAVATE EXISTING GROUND FOR NEW ROAD FORMATION.
2. FORM TEMPORARY ROAD ACCESS TO NEW BRIDGE LOCATION FOR PLANT ACCESS (INCLUDING TEMPORARY WORKS CRANE MAT).
3. CONSTRUCT RETAINING WALLS
4. RECOMMEND SEQUENCE COORDINATION WITH SITE WORKS AT XC211 AS THEY WILL SHARE THE SAME ROAD.

### PHASE 2 'RAIL POSSESSIONS REQUIRED'

5. INSTALL FOUNDATION PILES AND FORM CAPPING BEAM.
6. INSTALL BRIDGE SUPPORT FOUNDATION USING MOBILE CRANE.
7. INSTALL PRE CAST BRIDGE BEAMS AND CONCRETE INFILL DURING RAIL POSSESSION AND APPLY BRIDGE DECK WATERPROOFING.
8. DEMOLISH EXISTING BUILDING

### PHASE 3

9. FORM NEW REINFORCED EARTH RAMP APPROACH ROADS ON EACH SIDE.
10. COMPLETE NEW ROAD SURFACE, MARKINGS AND SIGNAGE.
11. TIE IN NEW AND EXISTING ROADS.
12. FORM NEW CAR PARKING AREA FOR SCHOOL.
13. DECANT FROM SITE AND OPEN ROAD TO PUBLIC.


## LEGEND

- 9 x 9 CRANE MAT AREA
- PHASE 1
- PHASE 2
- PHASE 3
- PHASE 4
- TIE INTO EXISTING






## DRAWING PREPARED BY:

**NAME:** JOHN ROCKS  
**COMPANY:** JACOBS ENGINEERING UK LTD.  
**ADDRESS:** SECOND FLOOR, ROCHESTER BUILDING, 28 ADELAIDE STREET, BELFAST

## LOCATION PLAN

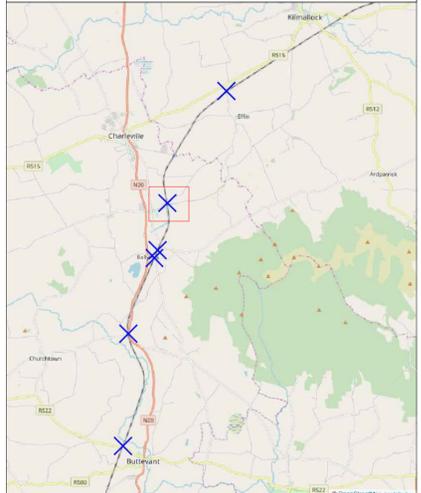

© Ordnance Survey Ireland. All rights reserved. Licence number EN 0039719

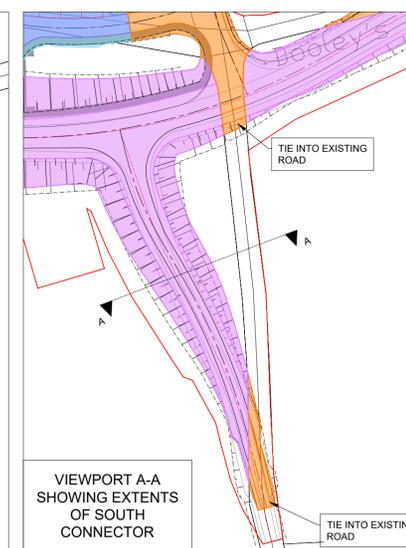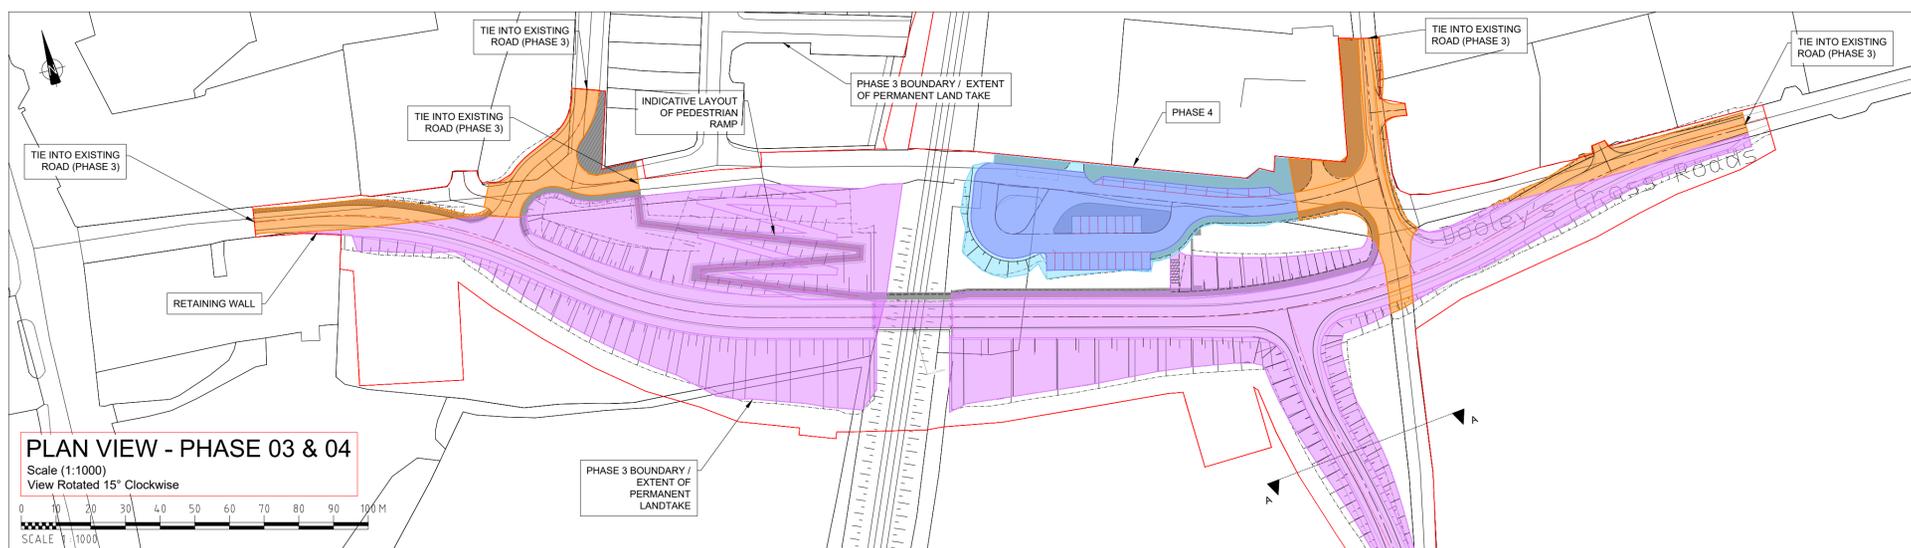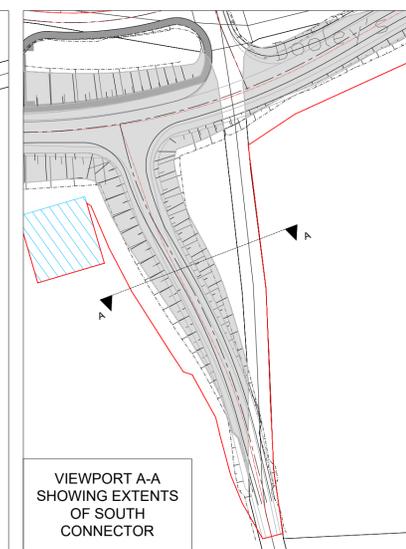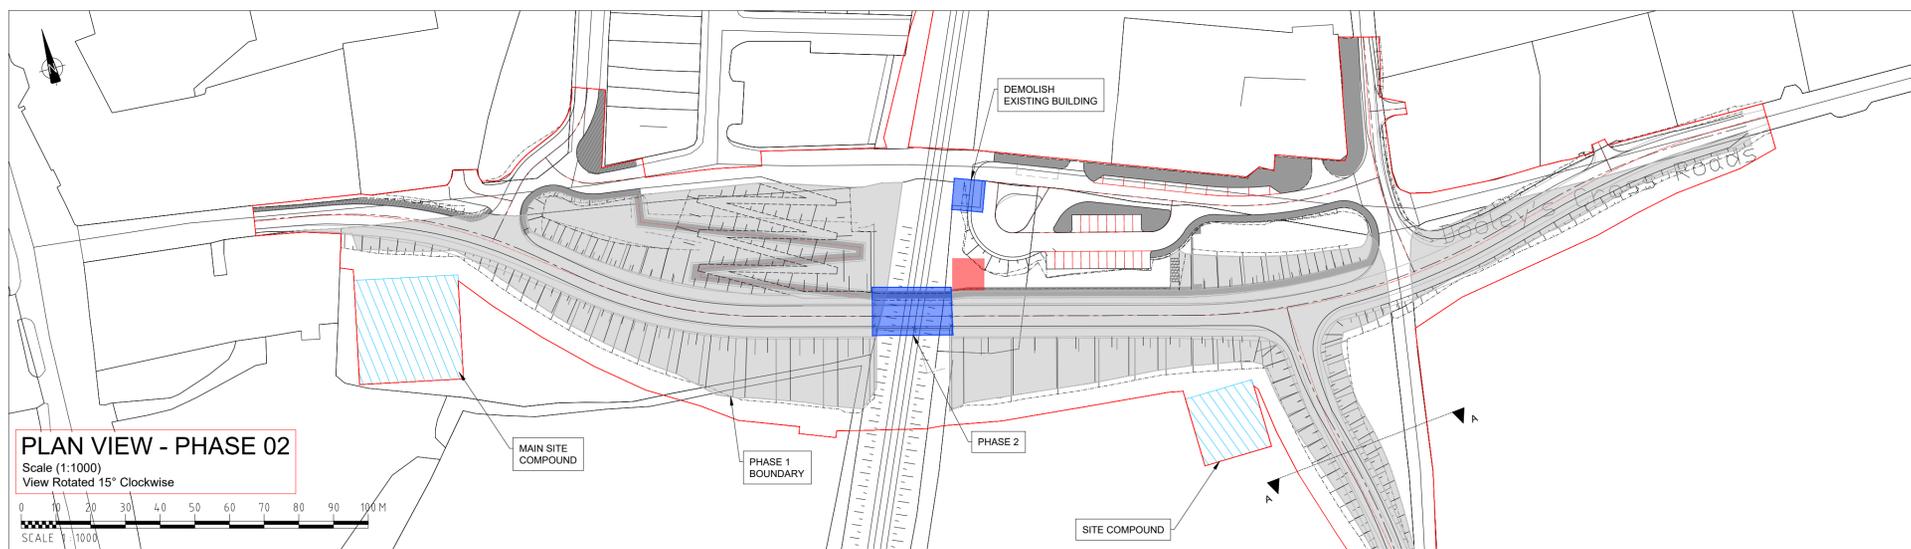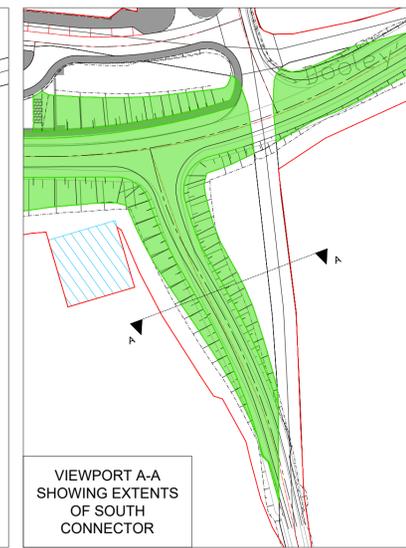

Rev	By	Date	Description
01	JR	NOV '20	ISSUE FOR COMMENT

Project:	CORK LINE LEVEL CROSSINGS		
Component:	RAILWAY ORDER EIA		
Title:	CONSTRUCTION SEQUENCE - XC212 BALLYCOSKERY		
Designed:	XX	File Name:	-
Drawn:	JR	Original scales:	PLAN 1:1000 @ A1
Checked:	AB	Date:	NOV '20
Drawing No.:	32111000-JAC-GCN-XC212-DR-CO-0001		