

# FIGURE 60 XC212 - BALLYCOSKERY

## NOTES:

1. ALL DIMENSIONS ARE IN METRES UNLESS OTHERWISE STATED
2. THIS DRAWING IS TO BE USED ONLY FOR THE DESIGN ELEMENTS IDENTIFIED IN THE TITLE BOX.
3. THIS DRAWING IS TO BE READ IN CONJUNCTION WITH ALL OTHER RELEVANT DESIGN DRAWINGS.
4. PRELIMINARY DESIGN DETAILS ARE SUBJECT TO CHANGE AT DETAILED DESIGN STAGE.
5. UPDATES TO EXISTING SIGNAGE OR ROAD MARKING ON PUBLIC ROADS, OUTSIDE THE RED LINE BOUNDARY, AS A DIRECT RESULT OF THIS SCHEME ARE TO BE CONFIRMED AND AGREED WITH THE RELEVANT AUTHORITIES AT DETAILED DESIGN STAGE.


## LEGEND

- PROPOSED ROAD ALIGNMENT
- PROPOSED FOOTWAY PAVEMENT
- PROPOSED STRUCTURE
- RED LINE BOUNDARY
- IRISH RAIL LAND OWNERSHIP
- TOWNLAND BOUNDARY
- VISIBILITY SPLAY



## DRAWING PREPARED BY:

**NAME:** JOHN ROCKS  
**COMPANY:** JACOBS ENGINEERING UK LTD.  
**ADDRESS:** SECOND FLOOR, ROCHESTER BUILDING, 28 ADELAIDE STREET, BELFAST

## LOCATION PLAN

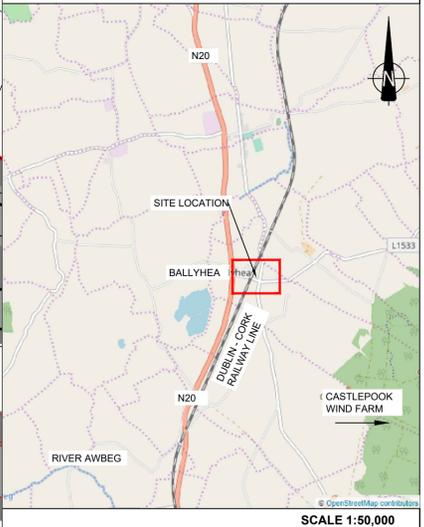

© Ordnance Survey Ireland. All rights reserved. Licence number EN 0039719

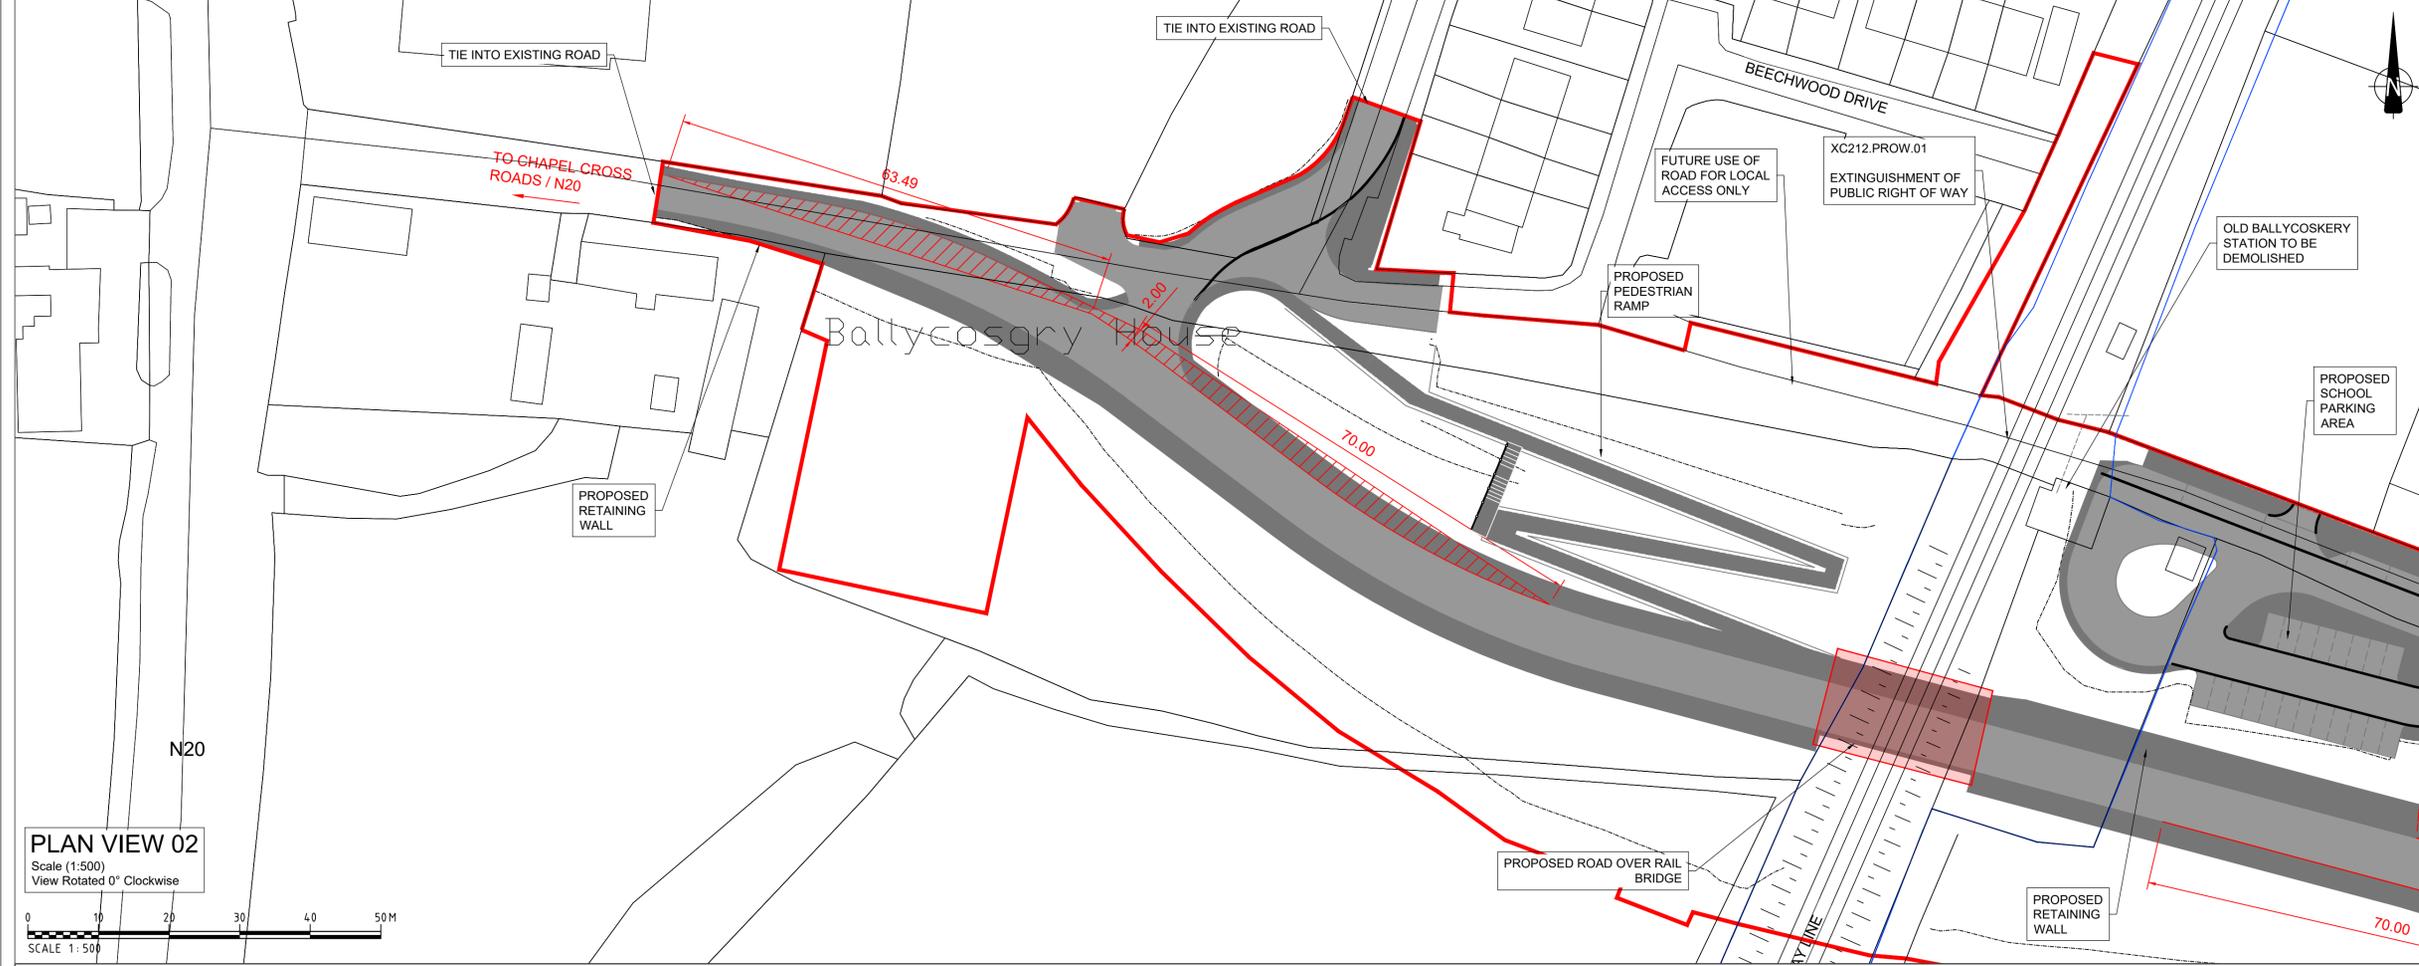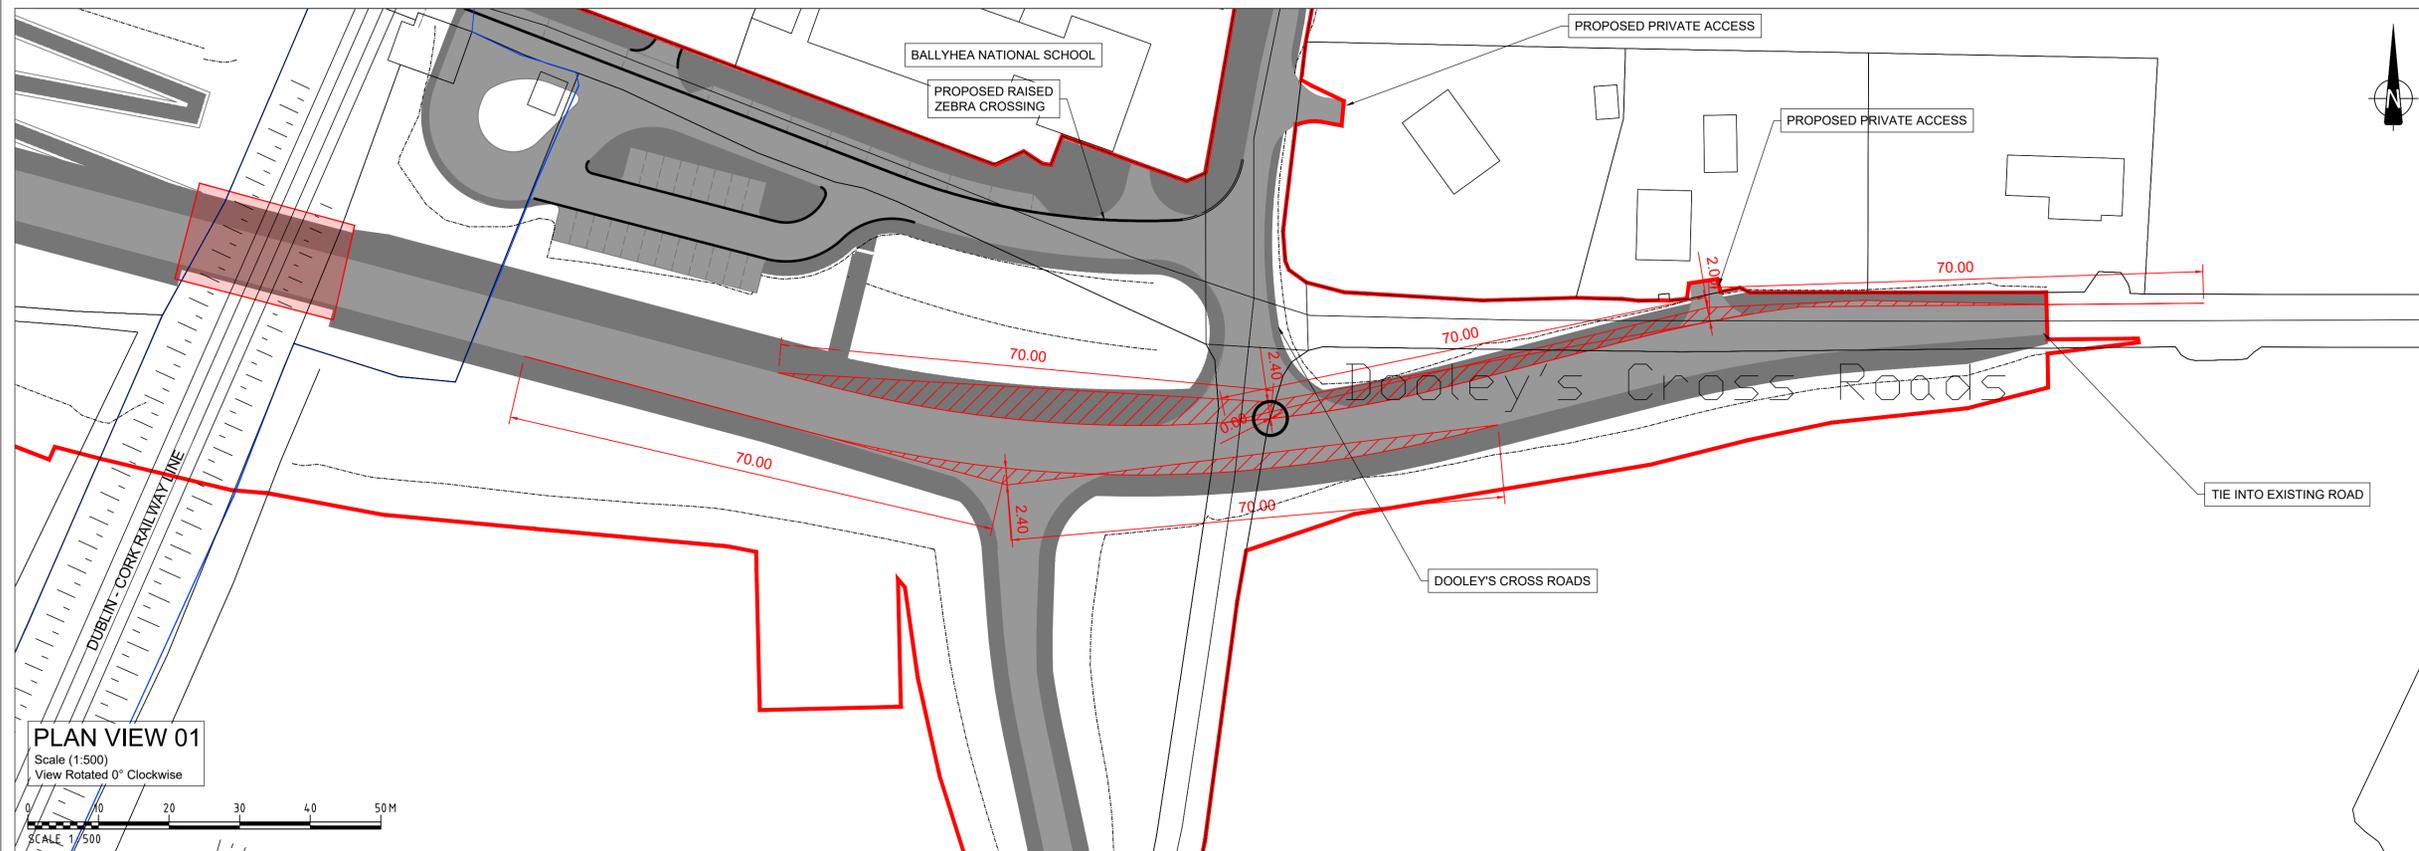

Rev	By	Date	Description
0	JR	NOV '20	DRAFT ISSUE FOR COMMENT

Project:	CORK LINE LEVEL CROSSINGS		
Component:	32111000-JAC-HSR-XC212-DR-CH-0001		
Title:	SIGHTLINE PLAN - XC212 BALLYCOSKERY - SHEET 1		
Design:	SK	File Name:	-
Drawn:	JR	Original scales:	PLAN 1:500 @ A1
Checked:	FMD	Date:	NOV '20

32111000-JAC-HSR-XC212-DR-CH-0001