

FIGURE 7H (i) XC215 - SHINANAGH


NOTES:
1. ALL DIMENSIONS ARE IN METRES UNLESS OTHERWISE STATED

LEGEND



- PROPOSED ROAD ALIGNMENT
- PROPOSED VERGE
- PROPOSED STRUCTURE
- WAYLEAVE - RIGHT OF WAY
- RED LINE BOUNDARY
- IRISH RAIL LAND OWNERSHIP
- PROPOSED SAFETY BARRIER
- PROPOSED PEDESTRIAN GUARDRAIL
- PROPOSED FENCELINE
- PROPOSED GATE
- MASONRY WALL
- PROPOSED MASONRY WALL
- IR BARRIER
- EXISTING IR BARRIER
- PALISADE GATE
- PALISADE GATE

DRAWING PREPARED BY:
NAME: JOHN ROCKS
COMPANY: JACOBS ENGINEERING UK LTD.
ADDRESS: SECOND FLOOR, ROCHESTER BUILDING, 28 ADELAIDE STREET, BELFAST


LOCATION PLAN

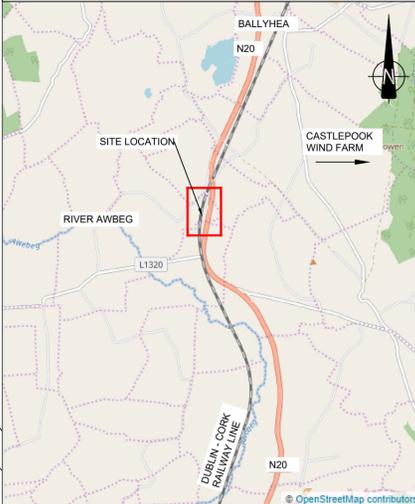

SCALE 1:50,000
© Ordnance Survey Ireland. All rights reserved. Licence number EN 0039719

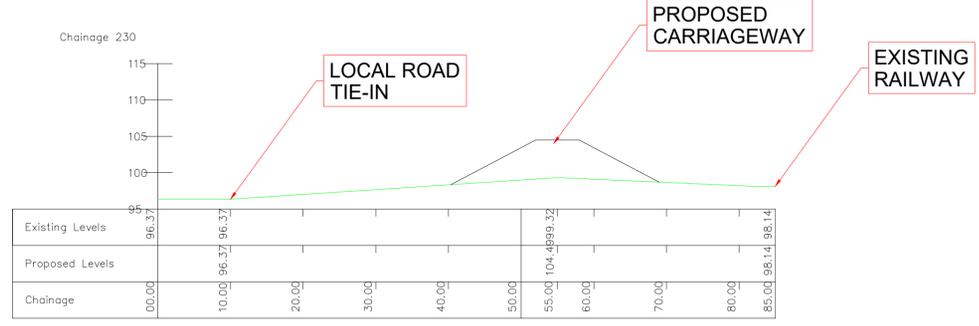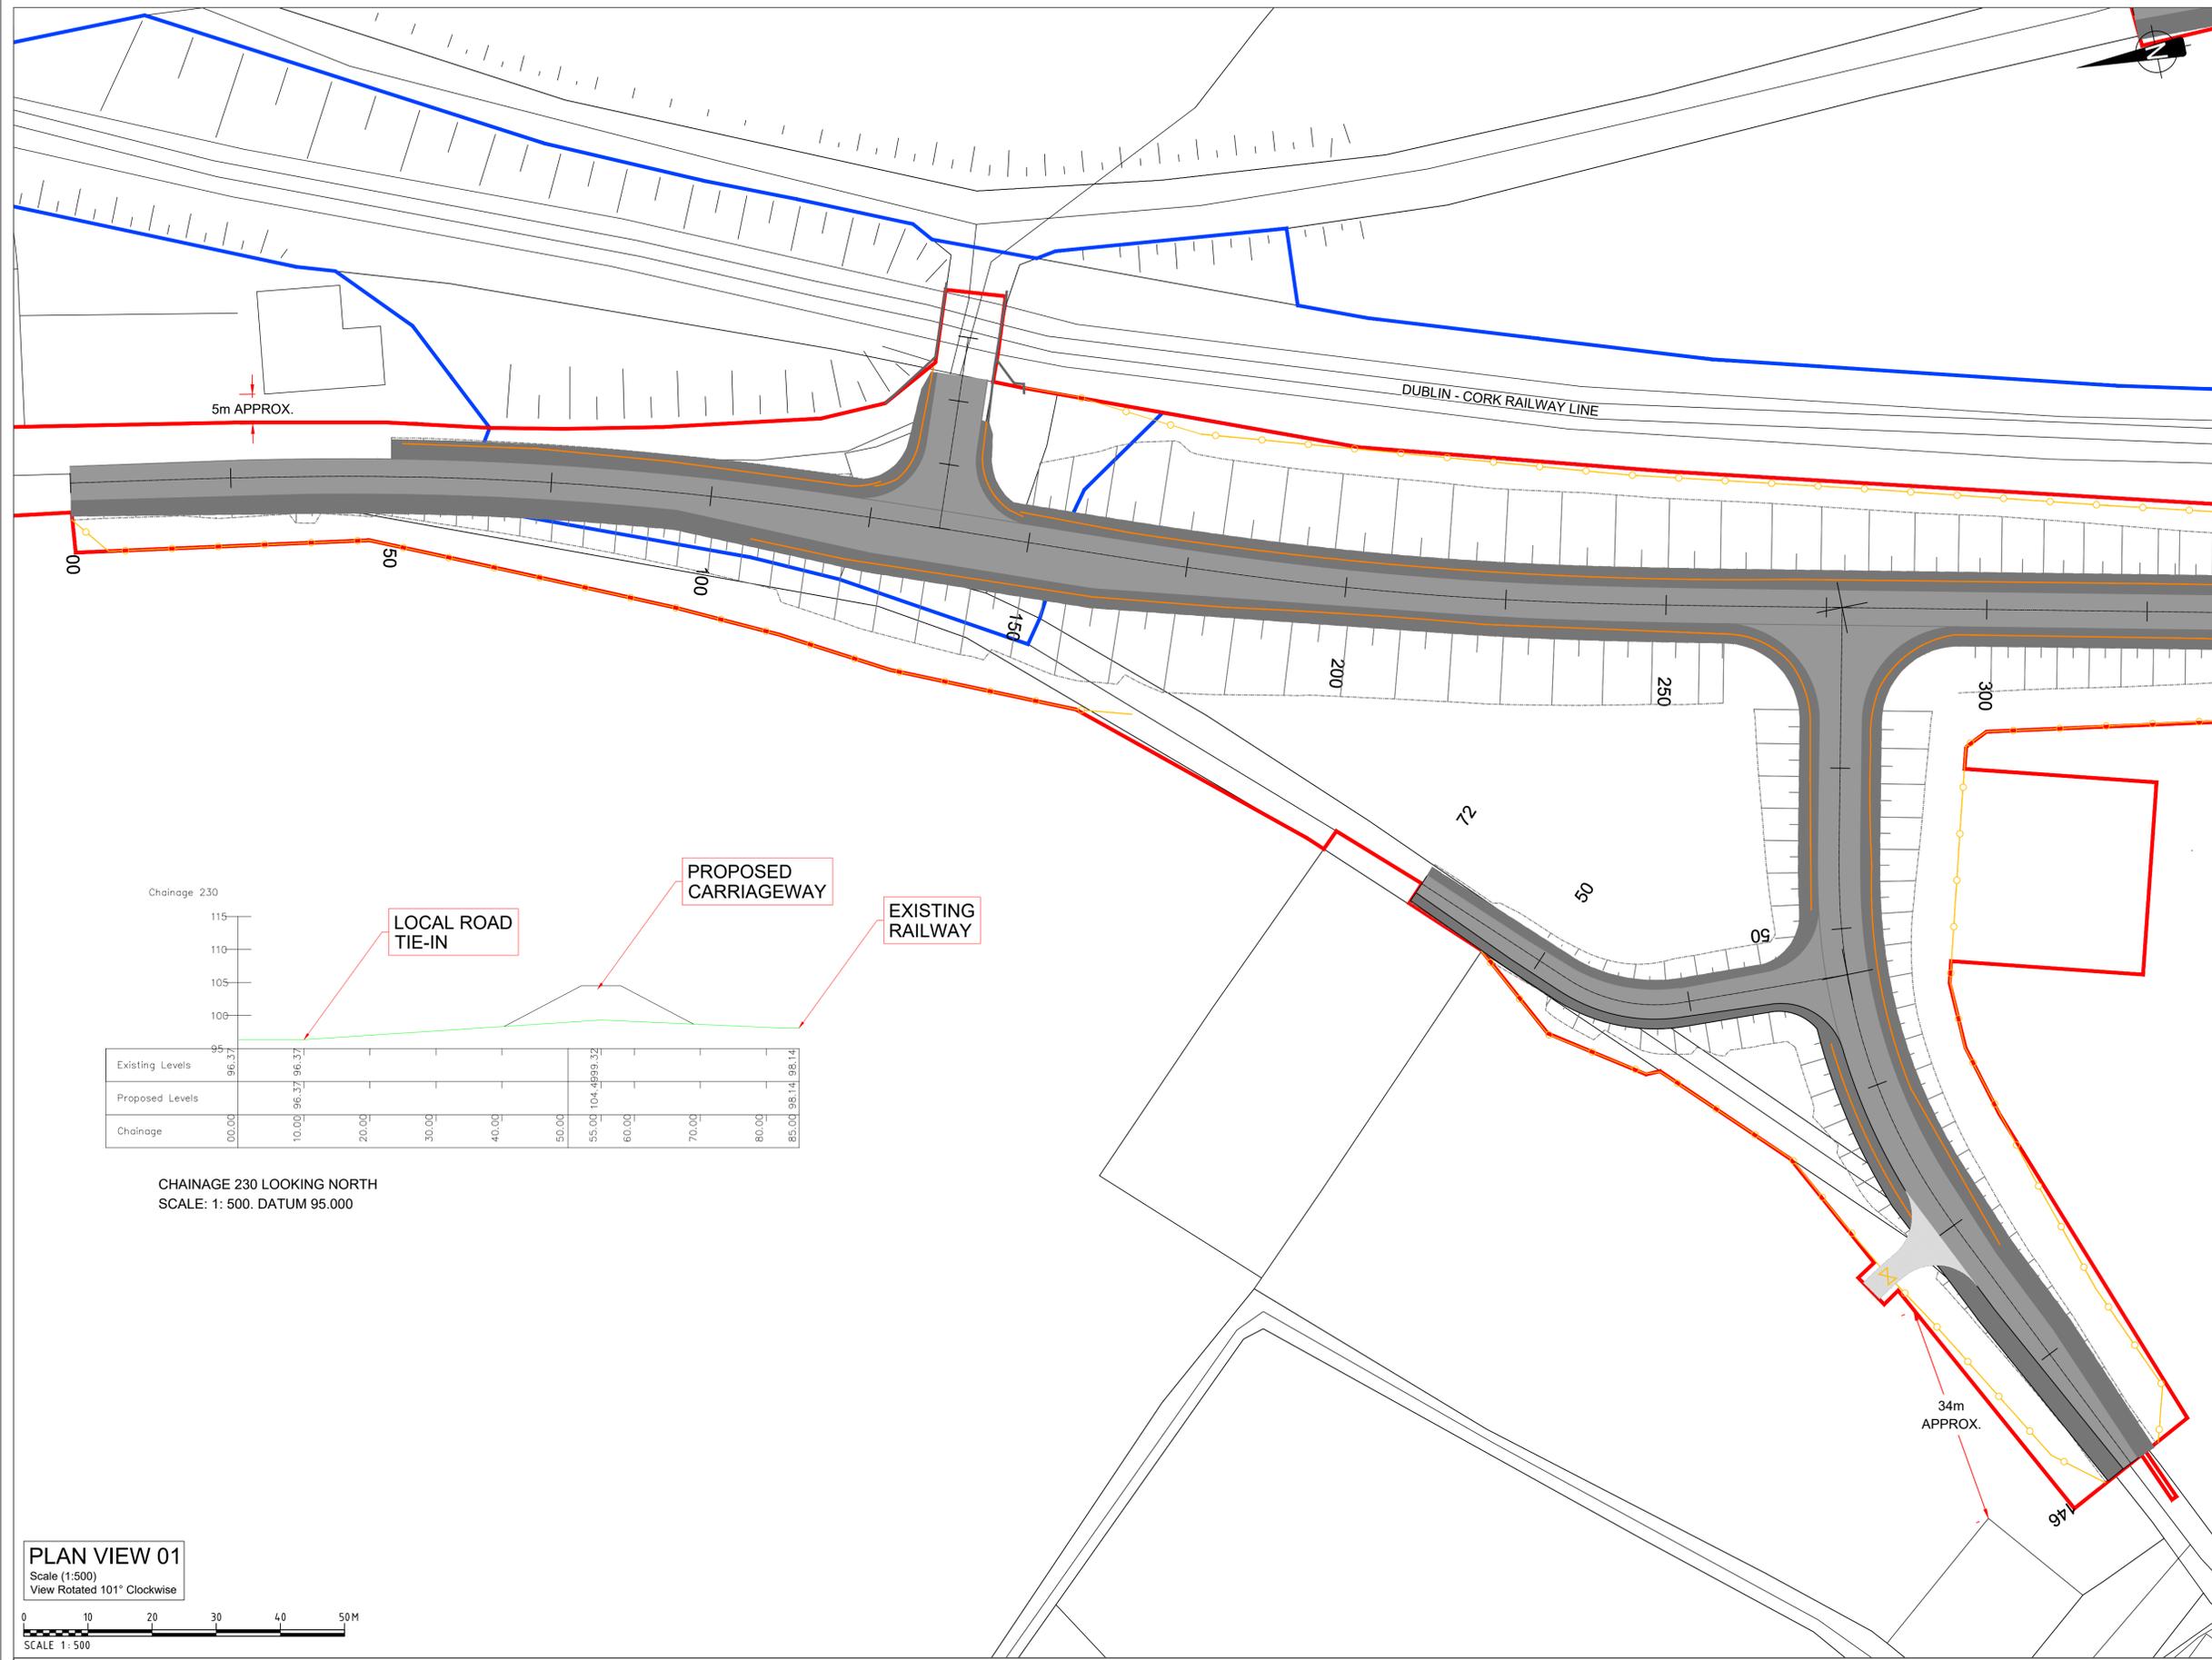

CHAINAGE 230 LOOKING NORTH
SCALE: 1: 500. DATUM 95.000

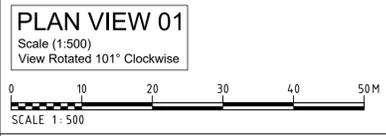


Rev	By	Date	Description
0	JR	NOV '20	DRAFT ISSUE FOR COMMENT
1	AB	DEC '20	FINAL

Project:	CORK LINE LEVEL CROSSINGS		
Component:	RAILWAY ORDER SCHEME DRAWING		
Title:	PROPOSED SITE LAYOUT PLAN - XC215 SHINANAGH - SHEET 1 OF 4		
Design:	SK	File Name:	
Drawn:	JR	Original scales:	PLAN 1:500 @ A1
Checked:	FMD	Date:	DEC '20
Drawing No.:	32111000-JAC-LUH-XC215-DR-CH-0004i		

FIGURE 7H (iii) XC215 - SHINANAGH

NOTES:
1. ALL DIMENSIONS ARE IN METRES UNLESS OTHERWISE STATED


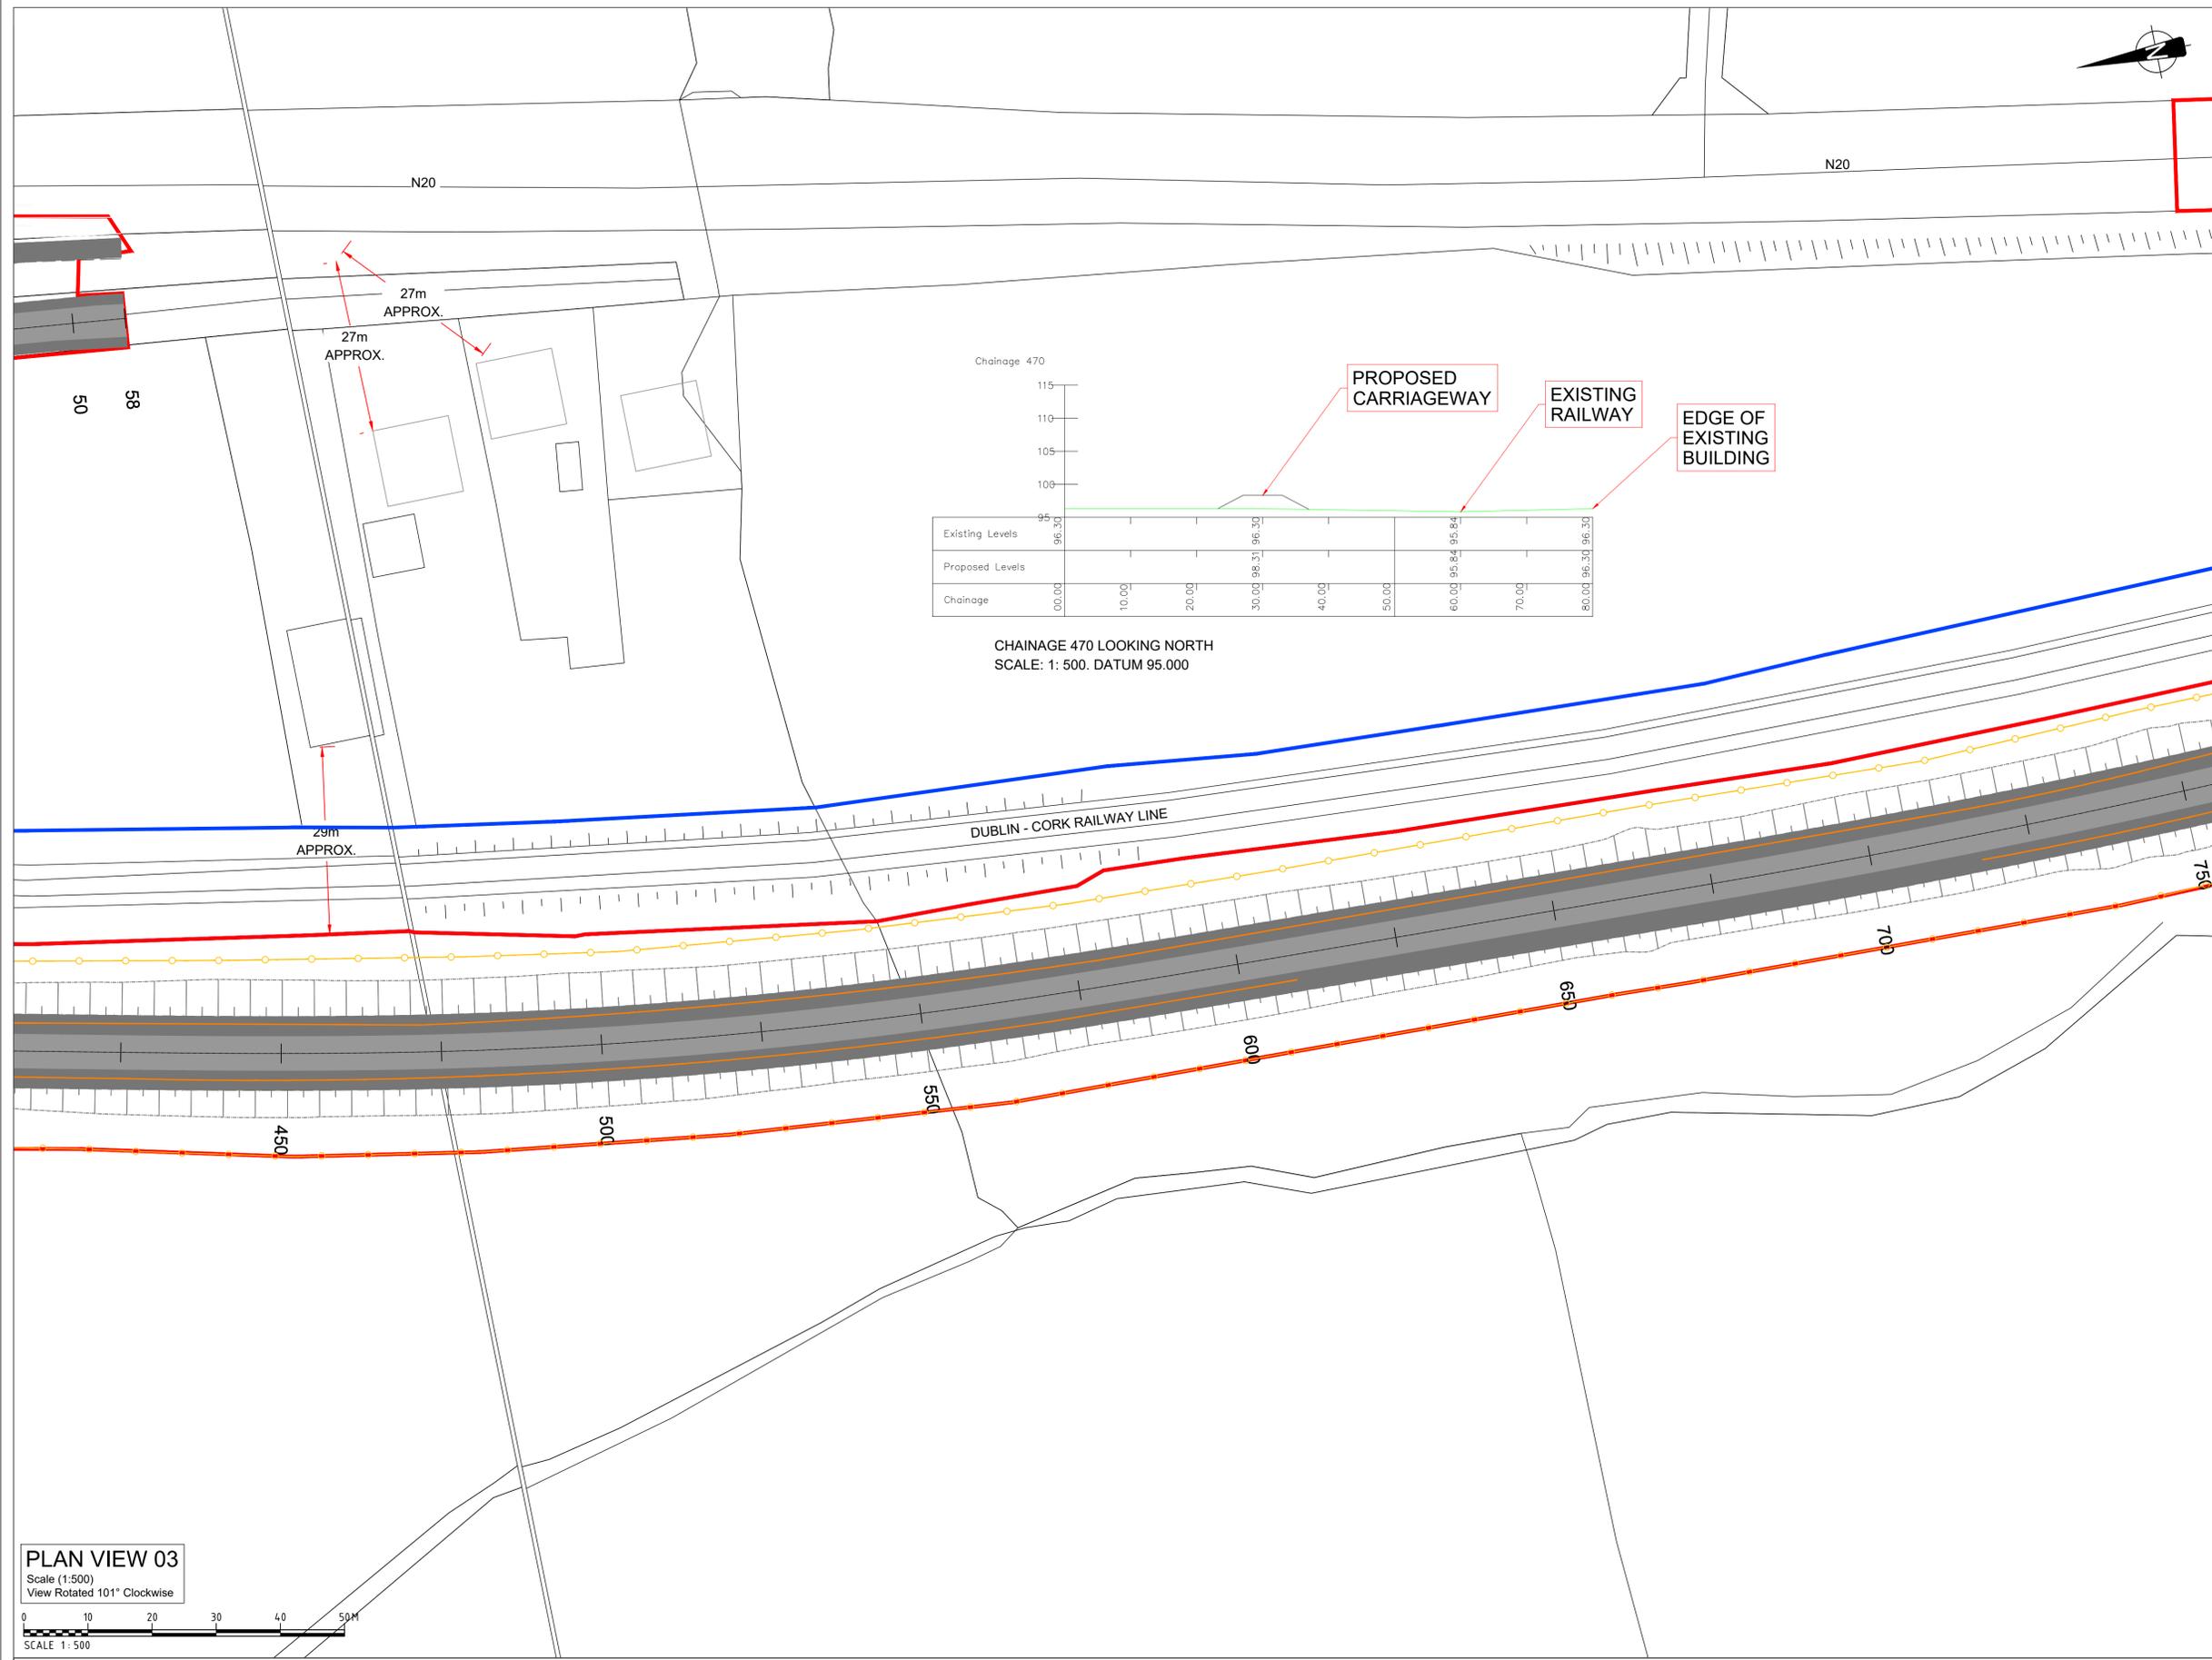


LEGEND

- PROPOSED ROAD ALIGNMENT
- PROPOSED VERGE
- PROPOSED STRUCTURE
- WAYLEAVE - RIGHT OF WAY
- RED LINE BOUNDARY
- IRISH RAIL LAND OWNERSHIP
- PROPOSED SAFETY BARRIER
- PROPOSED PEDESTRIAN GUARDRAIL
- PROPOSED FENCELINE
- PROPOSED GATE
- MASONRY WALL
- PROPOSED MASONRY WALL
- IR BARRIER
- EXISTING IR BARRIER
- PALISADE GATE
- PALISADE GATE

DRAWING PREPARED BY:
NAME: JOHN ROCKS
COMPANY: JACOBS ENGINEERING UK LTD.
ADDRESS: SECOND FLOOR, ROCHESTER BUILDING, 28 ADELAIDE STREET, BELFAST

LOCATION PLAN

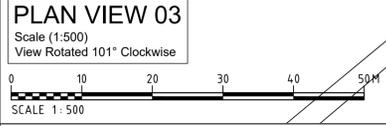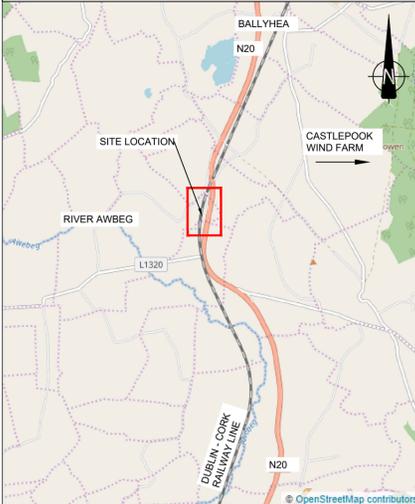


Rev	By	Date	Description
0	JR	NOV '20	DRAFT ISSUE FOR COMMENT
1	AB	DEC '20	FINAL

Project:	CORK LINE LEVEL CROSSINGS		
Component:	RAILWAY ORDER SCHEME DRAWING		
Title:	PROPOSED SITE LAYOUT PLAN - XC215 SHINANAGH - SHEET 3 OF 4		
Designed:	SK	File Name:	-
Drawn:	JR	Original scales:	PLAN 1:500 @ A1
Checked:	FMD	Date:	DEC '20
Drawing No.:	32111000-JAC-LUH-XC215-DR-CH-0004iii		

© Ordnance Survey Ireland. All rights reserved. Licence number EN 0039719

FIGURE 7H (iv) XC215 - SHINANAGH

NOTES:
1. ALL DIMENSIONS ARE IN METRES UNLESS OTHERWISE STATED


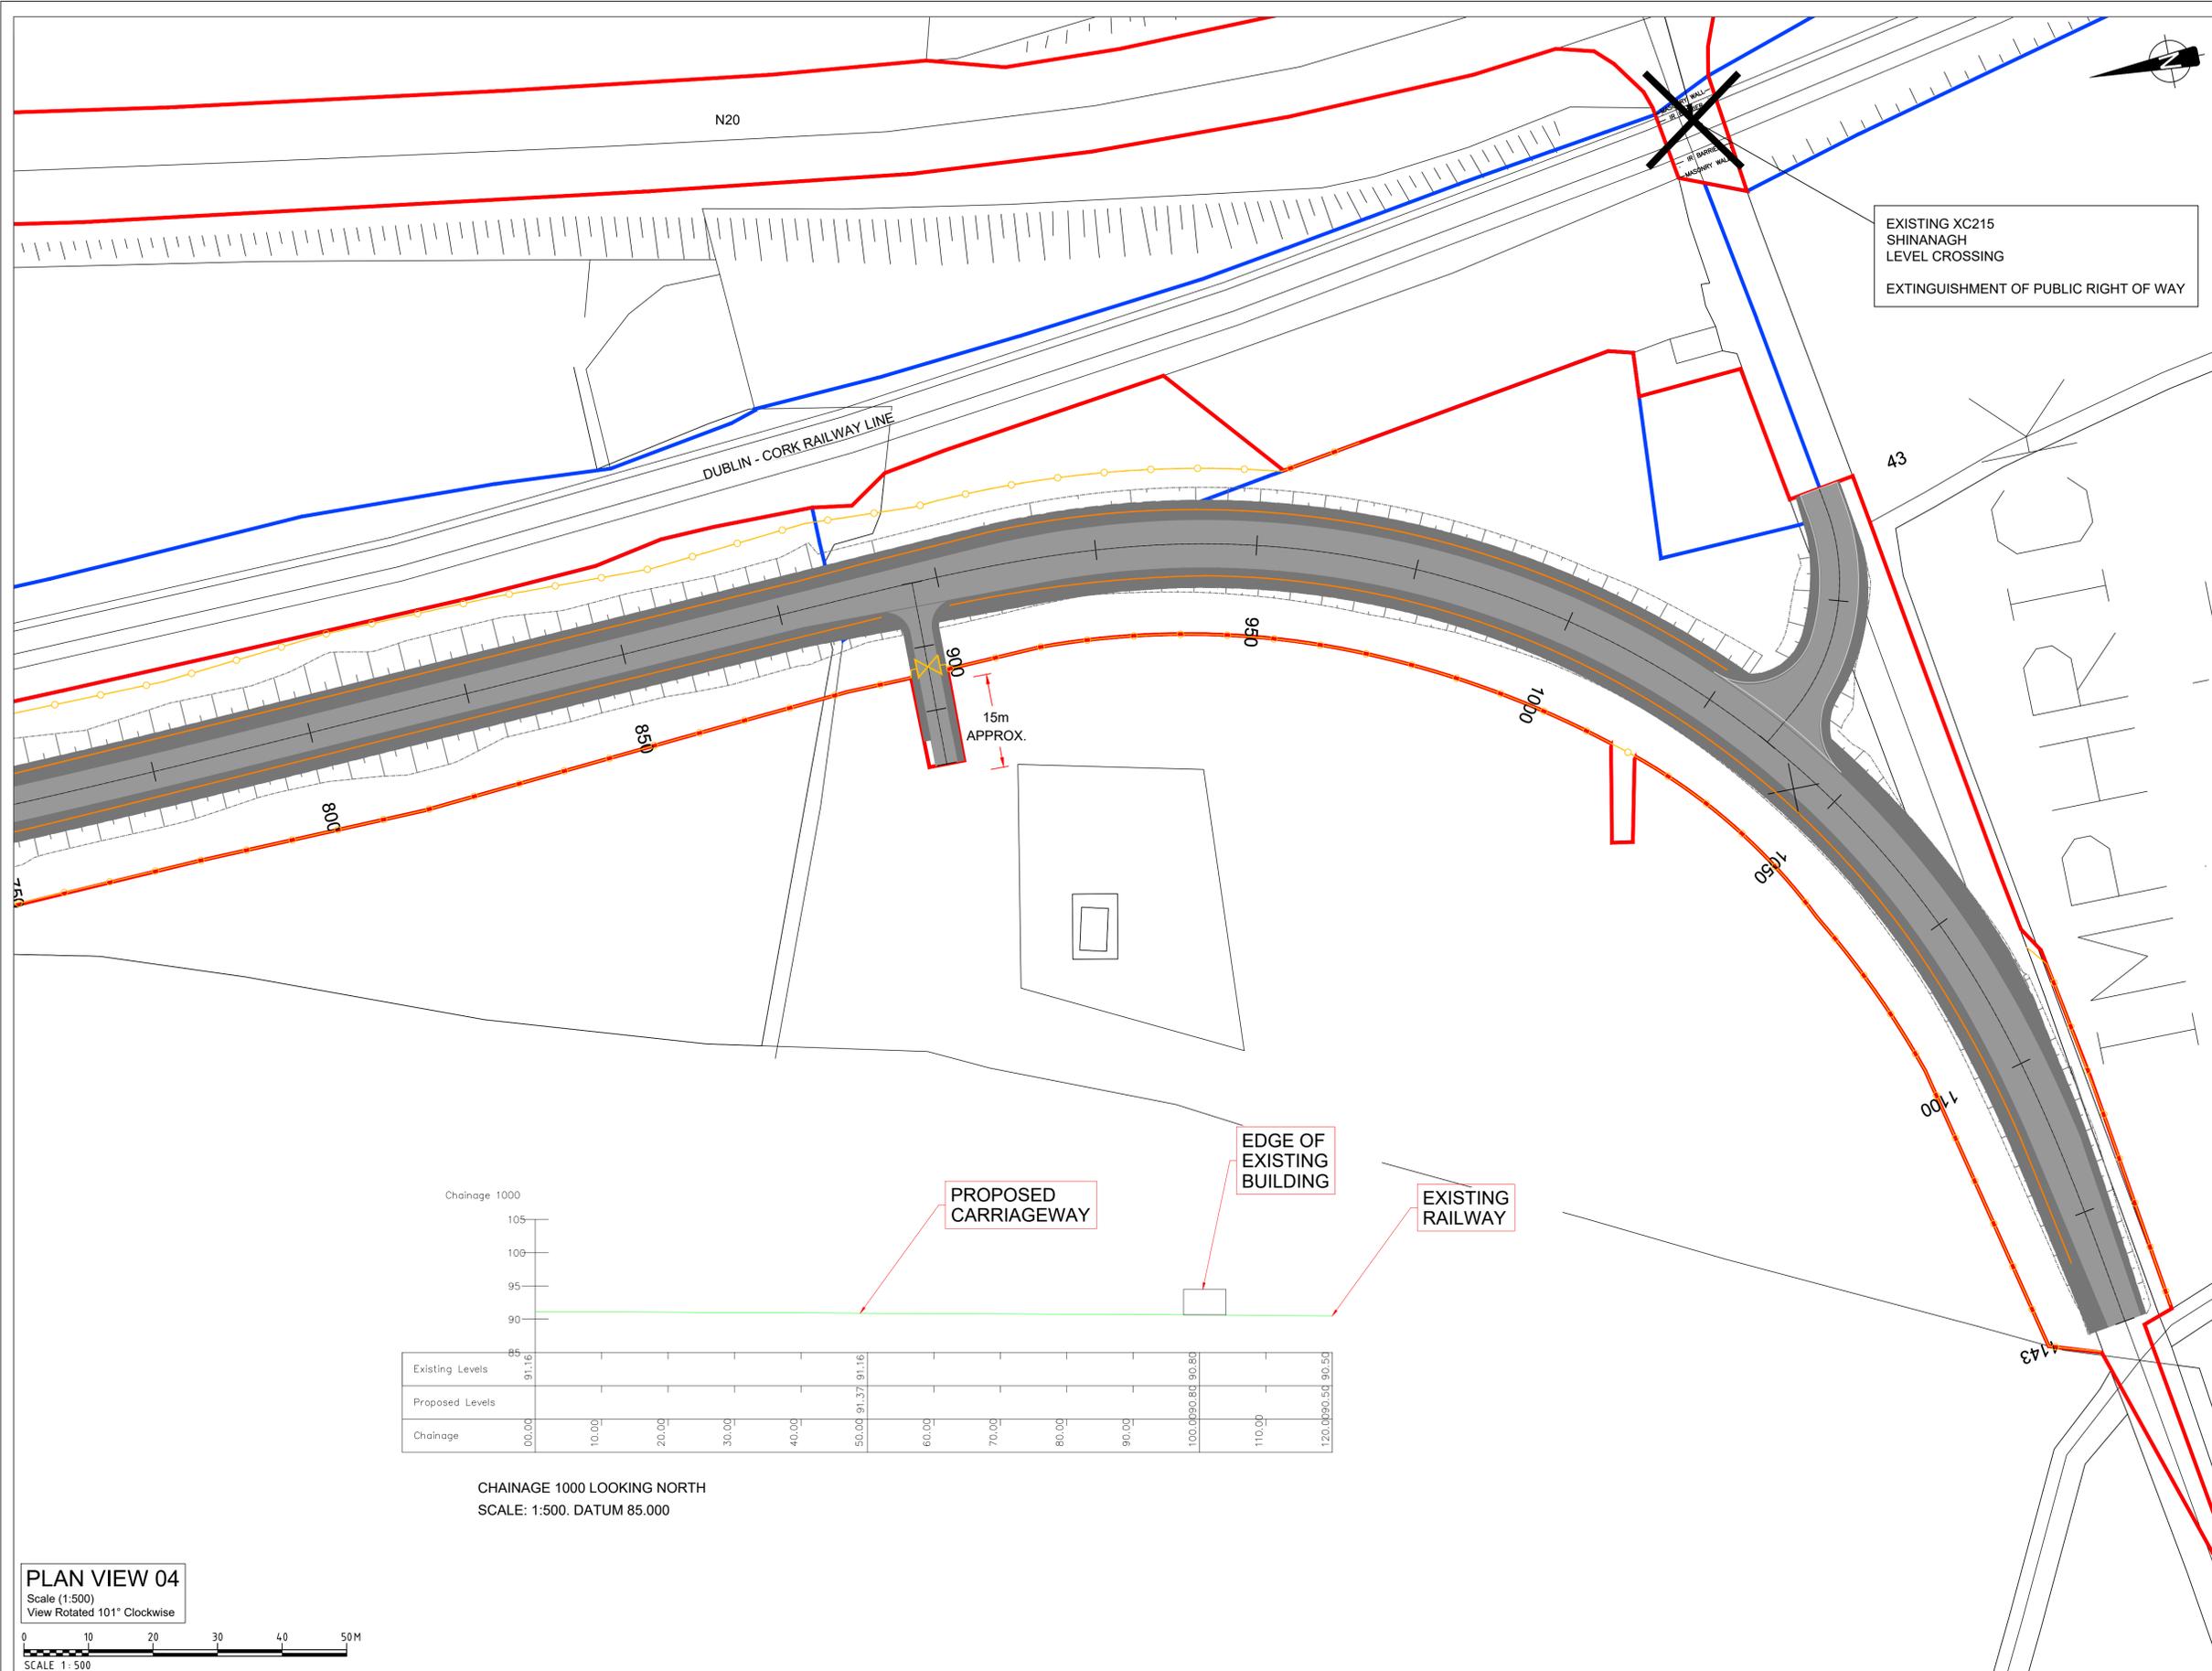


EXISTING XC215 SHINANAGH LEVEL CROSSING
EXTINGUISHMENT OF PUBLIC RIGHT OF WAY

LEGEND

- PROPOSED ROAD ALIGNMENT
- PROPOSED VERGE
- PROPOSED STRUCTURE
- WAYLEAVE - RIGHT OF WAY
- RED LINE BOUNDARY
- IRISH RAIL LAND OWNERSHIP
- PROPOSED SAFETY BARRIER
- PROPOSED PEDESTRIAN GUARDRAIL
- PROPOSED FENCELINE
- PROPOSED GATE
- MASONRY WALL
- PROPOSED MASONRY WALL
- IR BARRIER
- EXISTING IR BARRIER
- PALISADE GATE
- EXISTING PALISADE GATE

DRAWING PREPARED BY:
NAME: JOHN ROCKS
COMPANY: JACOBS ENGINEERING UK LTD.
ADDRESS: SECOND FLOOR, ROCHESTER BUILDING, 28 ADELAIDE STREET, BELFAST

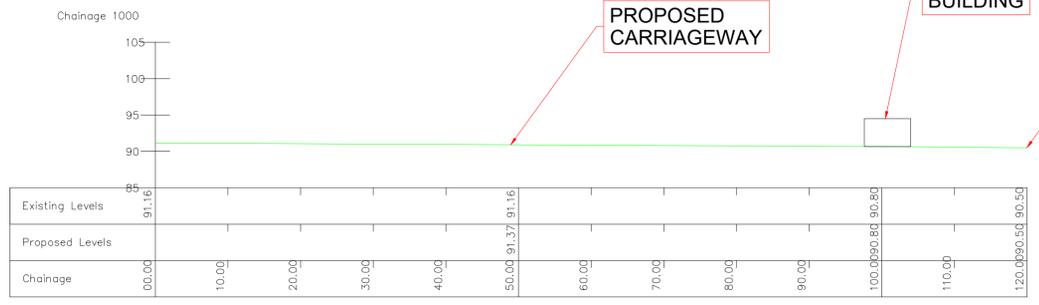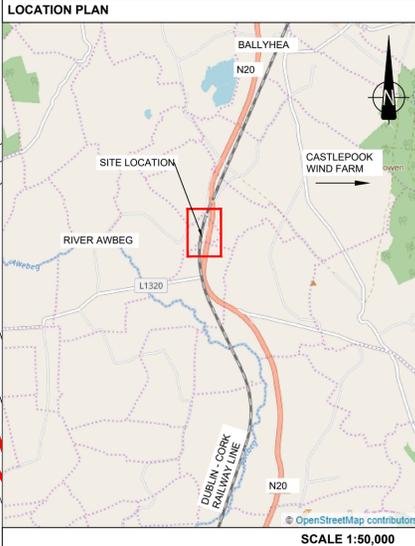

PLAN VIEW 04
Scale (1:500)
View Rotated 101° Clockwise
SCALE 1:500



Rev	By	Date	Description
0	JR	NOV '20	DRAFT ISSUE FOR COMMENT
1	AB	DEC '20	MINOR REVISIONS
2	AB	DEC '20	FINAL

Project:	CORK LINE LEVEL CROSSINGS
Component:	RAILWAY ORDER SCHEME DRAWING
Title:	PROPOSED SITE LAYOUT PLAN - XC215 SHINANAGH - SHEET 4 OF 4
Designed:	SK
Drawn:	JR
Checked:	FMD
File Name:	-
Original scales:	PLAN 1:500 @ A1
Date:	DEC '20
Drawing No.:	32111000-JAC-LUH-XC215-DR-CH-0004iv