

- Notes:
1. Do not scale from this drawing.
 2. All dimensions are given in millimetres unless noted otherwise.
 3. All levels are in mAOD
 4. All chamfers to be 25x25mm unless noted otherwise.
 5. This drawing shows preliminary design only and is subject to detailed design.
 6. Foundation type/size is subject to change and is to be confirmed by the Geotechnical Design Report.
 7. Waterproofing:
 - All buried concrete surfaces shall be treated with two coats of epoxy resin waterproofing paint.

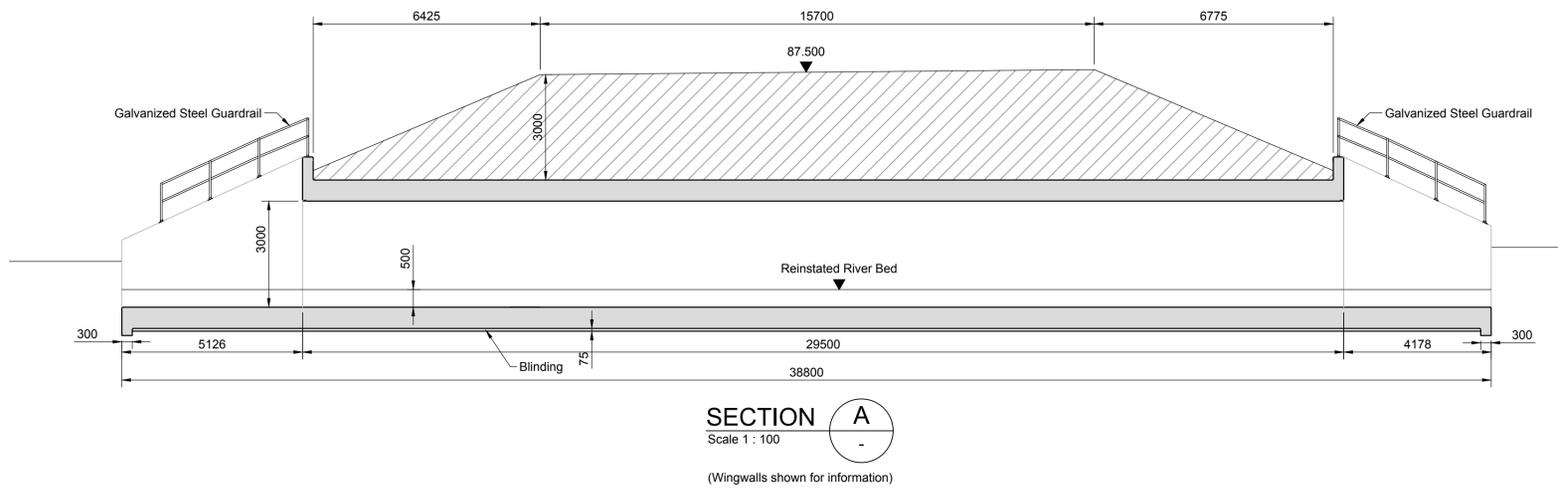
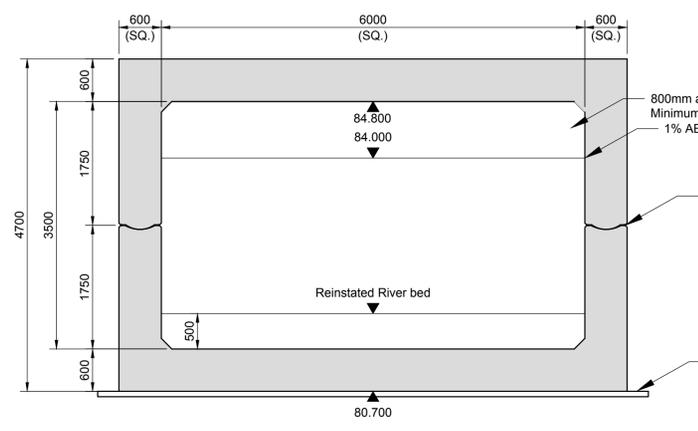
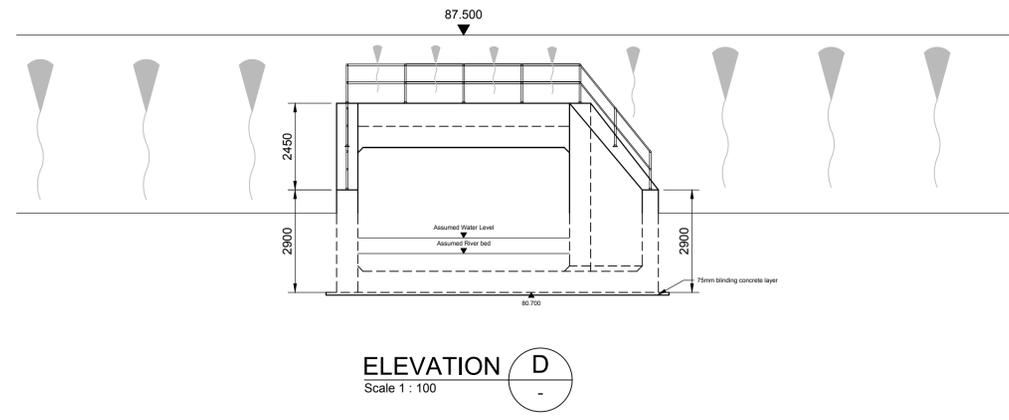
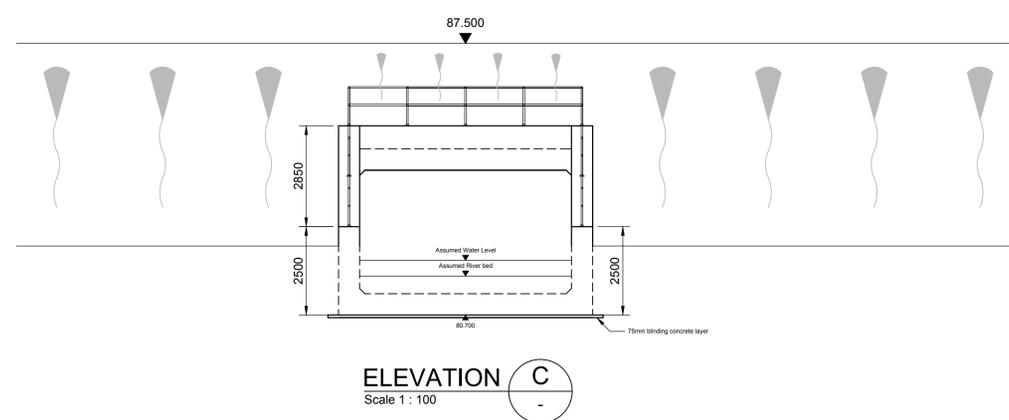
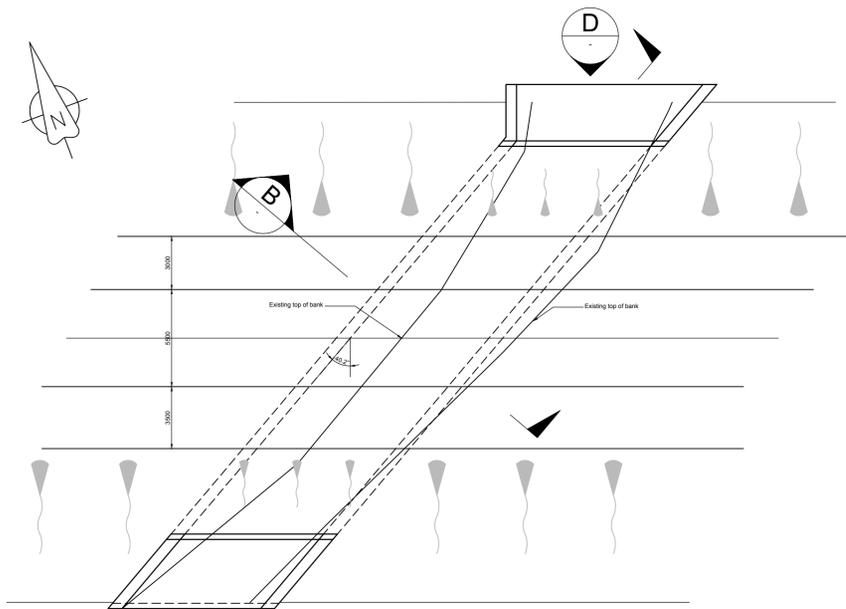


FIGURE 8F
XC219 - BUTTEVANT

Px	XXX.YYYY	Purpose of revision	Drawn	Checked	Rev'd	Appr'd
Rev	Rev. Date					

JACOBS
5 First Street, Manchester, M15 4GU
Tel: +44(0)161 253 6000 Fax: +44(0)161 235 6001
www.jacobs.com

Client: **Iarnród Éireann Irish Rail**

Project: **CORK CULVERT XC219**

Drawing title: **GENERAL ARRANGEMENT River Awbeg Culvert**

Drawing status: **FOR INFORMATION**

Scale	AS SHOWN @ A1	DO NOT SCALE
Jacobs No.	32111000	Rev
Client no.		P01

Drawing number: **32111000-XC219-STR-003**

© Copyright 2019 Jacobs U.K. Limited. The concepts and information contained in this document are the property of Jacobs. Use or copying of this document in whole or in part without the written permission of Jacobs constitutes an infringement of copyright. Limitation: This drawing has been prepared on behalf of, and for the exclusive use of, the Client. Jacobs accepts no liability or responsibility whatsoever for, or in respect of, any use of, or reliance upon, this drawing by any third party.

I:\Highways\Projects\32111000 - Cork Line LX04 Working Folder\02 Drawings\Drawings for Chris\XC219-River\32111000-XC219-STR-001.dwg - 30/08/2019 14:39:20 - 001 - goughl

