


PROFILE E-E [VIEW WEST OF RAILWAY]
SCALE: 1: 500. DATUM 70.000

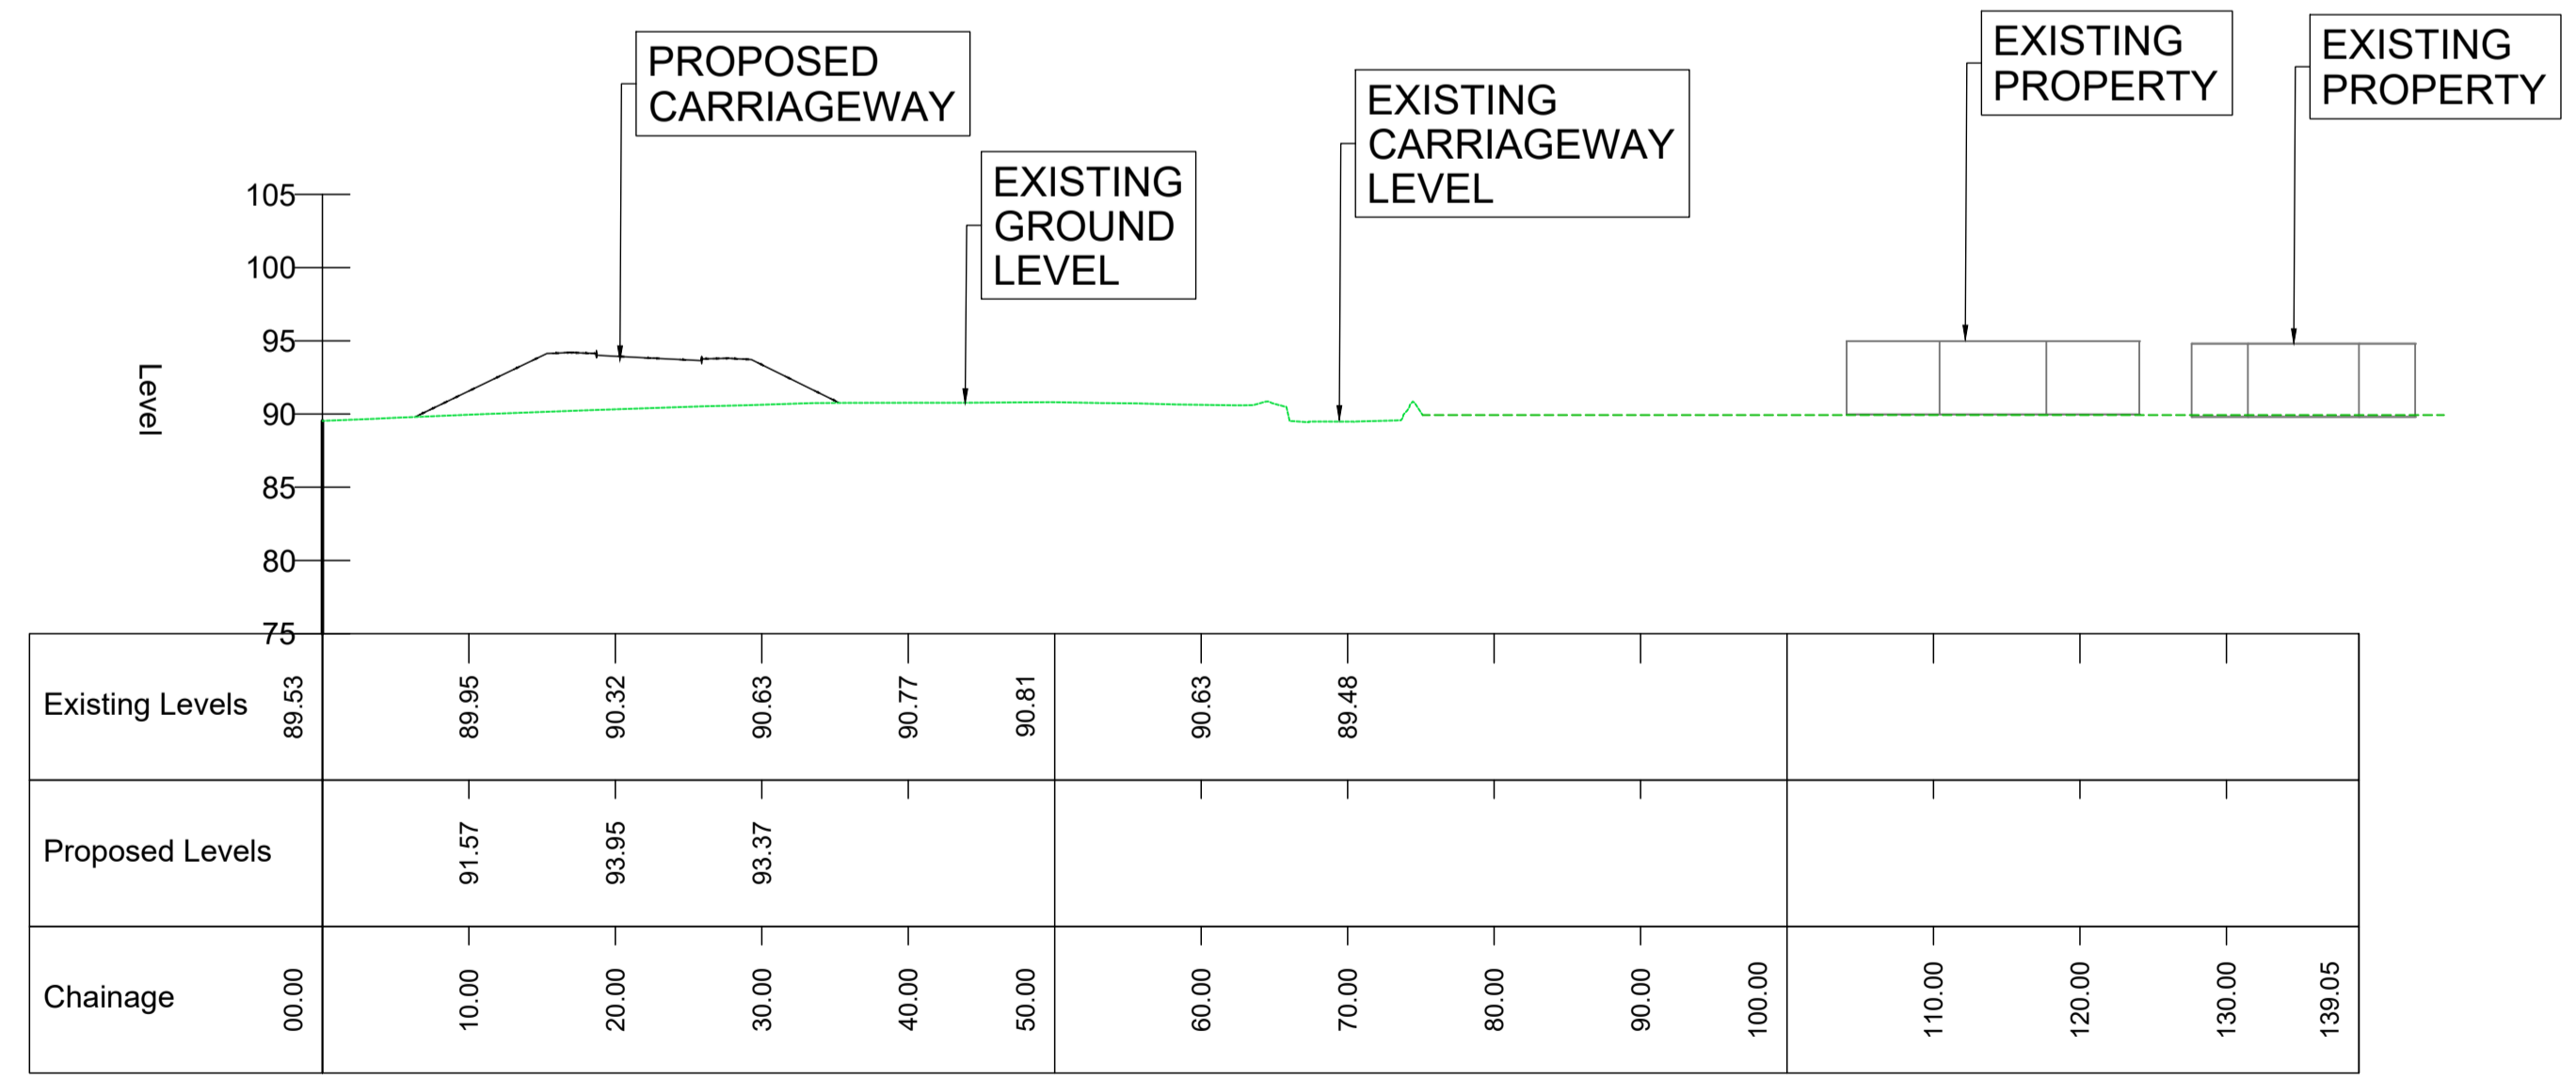

PROFILE E-E [VIEW EAST OF RAILWAY]
SCALE: 1: 500. DATUM 75.000

© Ordnance Survey Ireland. All rights reserved. Licence number EN 0039719



FIGURE 8H(iii)
XC219 - BUTTEVANT

Rev	By	Date	Description
0	JR	OCT '20	FIRST ISSUE

Project:	CORK LINE LEVEL CROSSINGS		
Component:	RAILWAY ORDER EIA		
Title:	PLANNING - XC219 BUTTEVANT		
Designed:	XX	File Name:	-
Drawn:	JR	Original scales:	PLAN 1:500 @ A1
Checked:	RMcD	Date:	OCT '20
Drawing No:			32111000-JAC-HGN-XC219-DR-CB-0001(iii)