



PLAN VIEW 01
Scale (1:500)
View Rotated 15° Clockwise

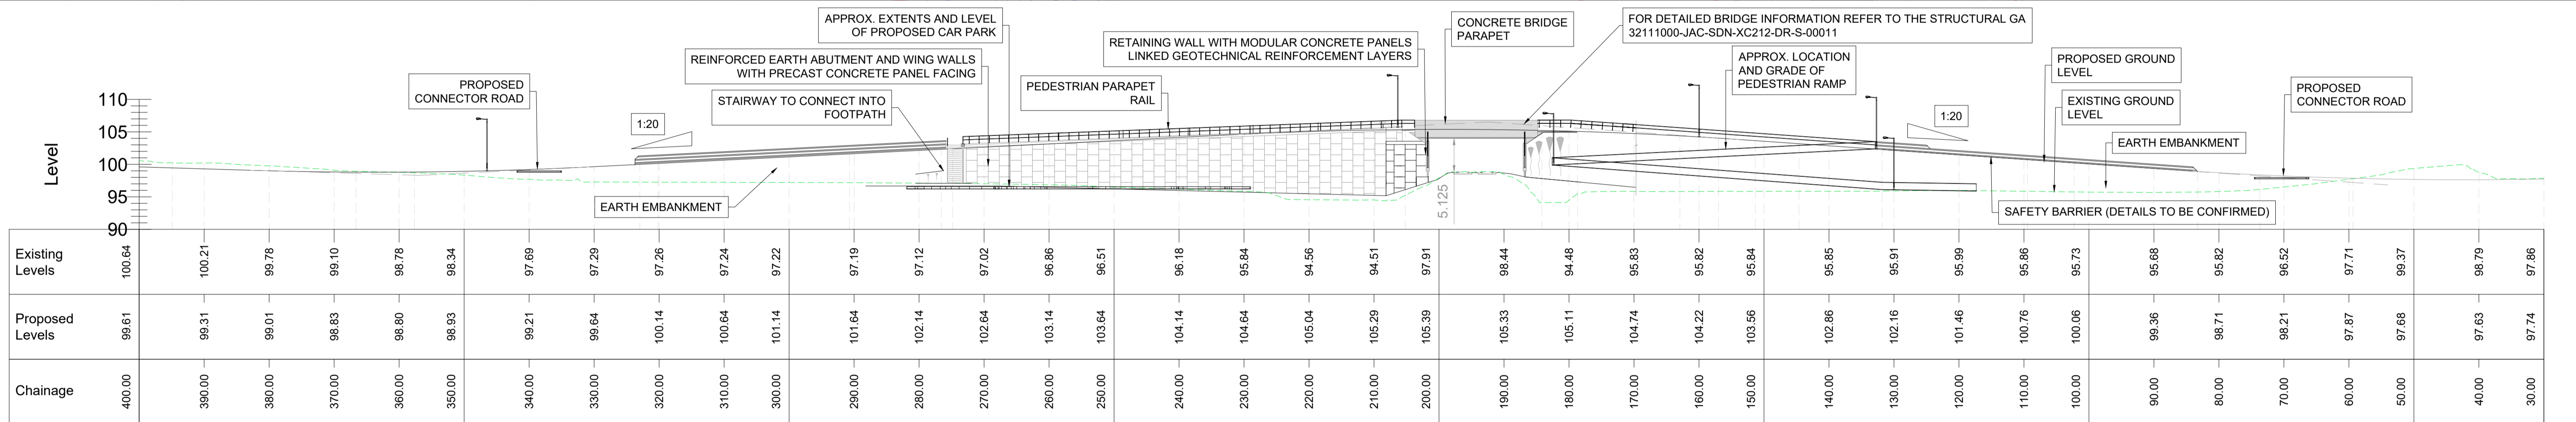

LONGITUDINAL PROFILE A-A [VIEW NORTH TO SOUTH]
SCALE: 1:500. DATUM: 90.000

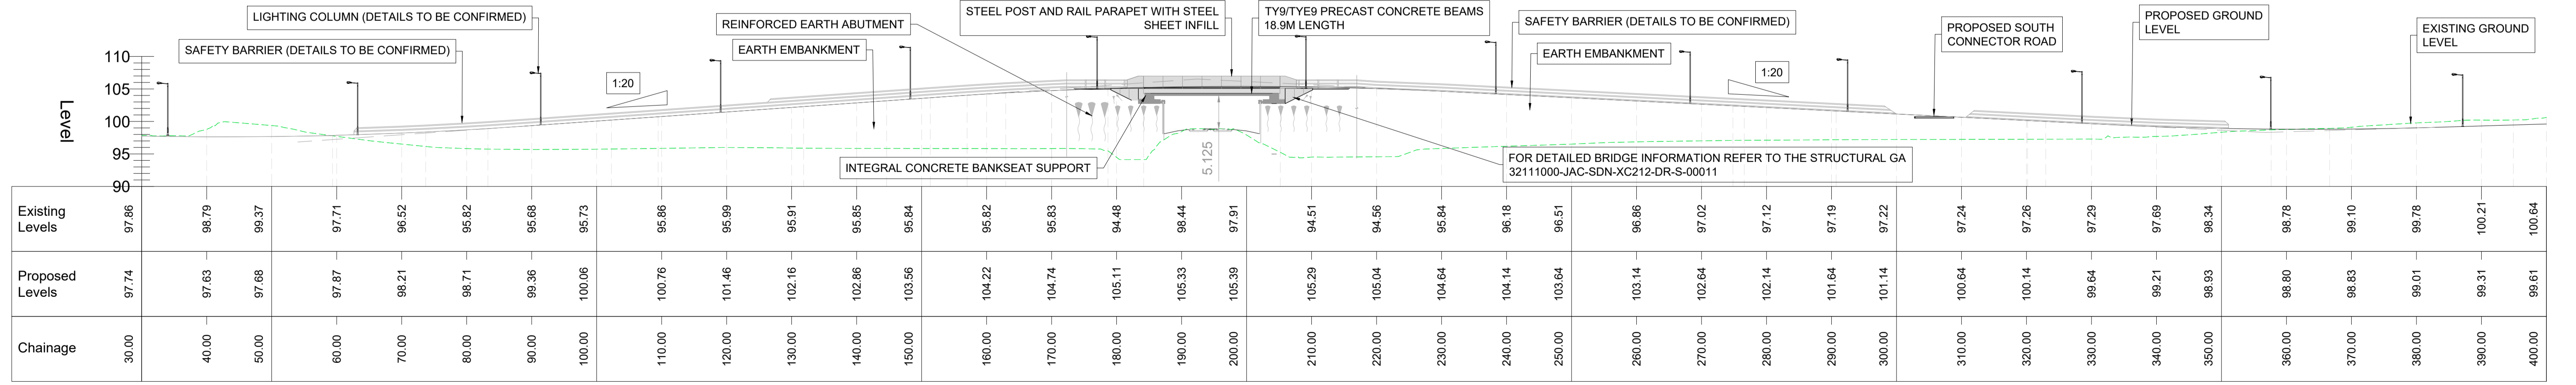

LONGITUDINAL PROFILE B-B [VIEW SOUTH TO NORTH]
SCALE: 1:500. DATUM: 90.000

© Ordnance Survey Ireland. All rights reserved. Licence number EN 0039719



NTS FIGURE 14A
XC212 - BALLYCOSKERY

Rev	By	Date	Description
0	JR	NOV '20	FIRST ISSUE

Project:	CORK LINE LEVEL CROSSINGS
Component:	RAIL ORDER EIA
Title:	PLANNING - XC212 BALLYCOSKERY
Designed:	XX
Drawn:	JR
Checked:	RMCD
File Name:	-
Original scales:	PLAN 1:2000 @ A1
Date:	NOV '20
Drawing No.:	32111000-JAC-HGN-XC212-DR-CB-0001(i)