


PROFILE C-C [VIEW WEST TO EAST]
SCALE: 1: 500. DATUM 85.000

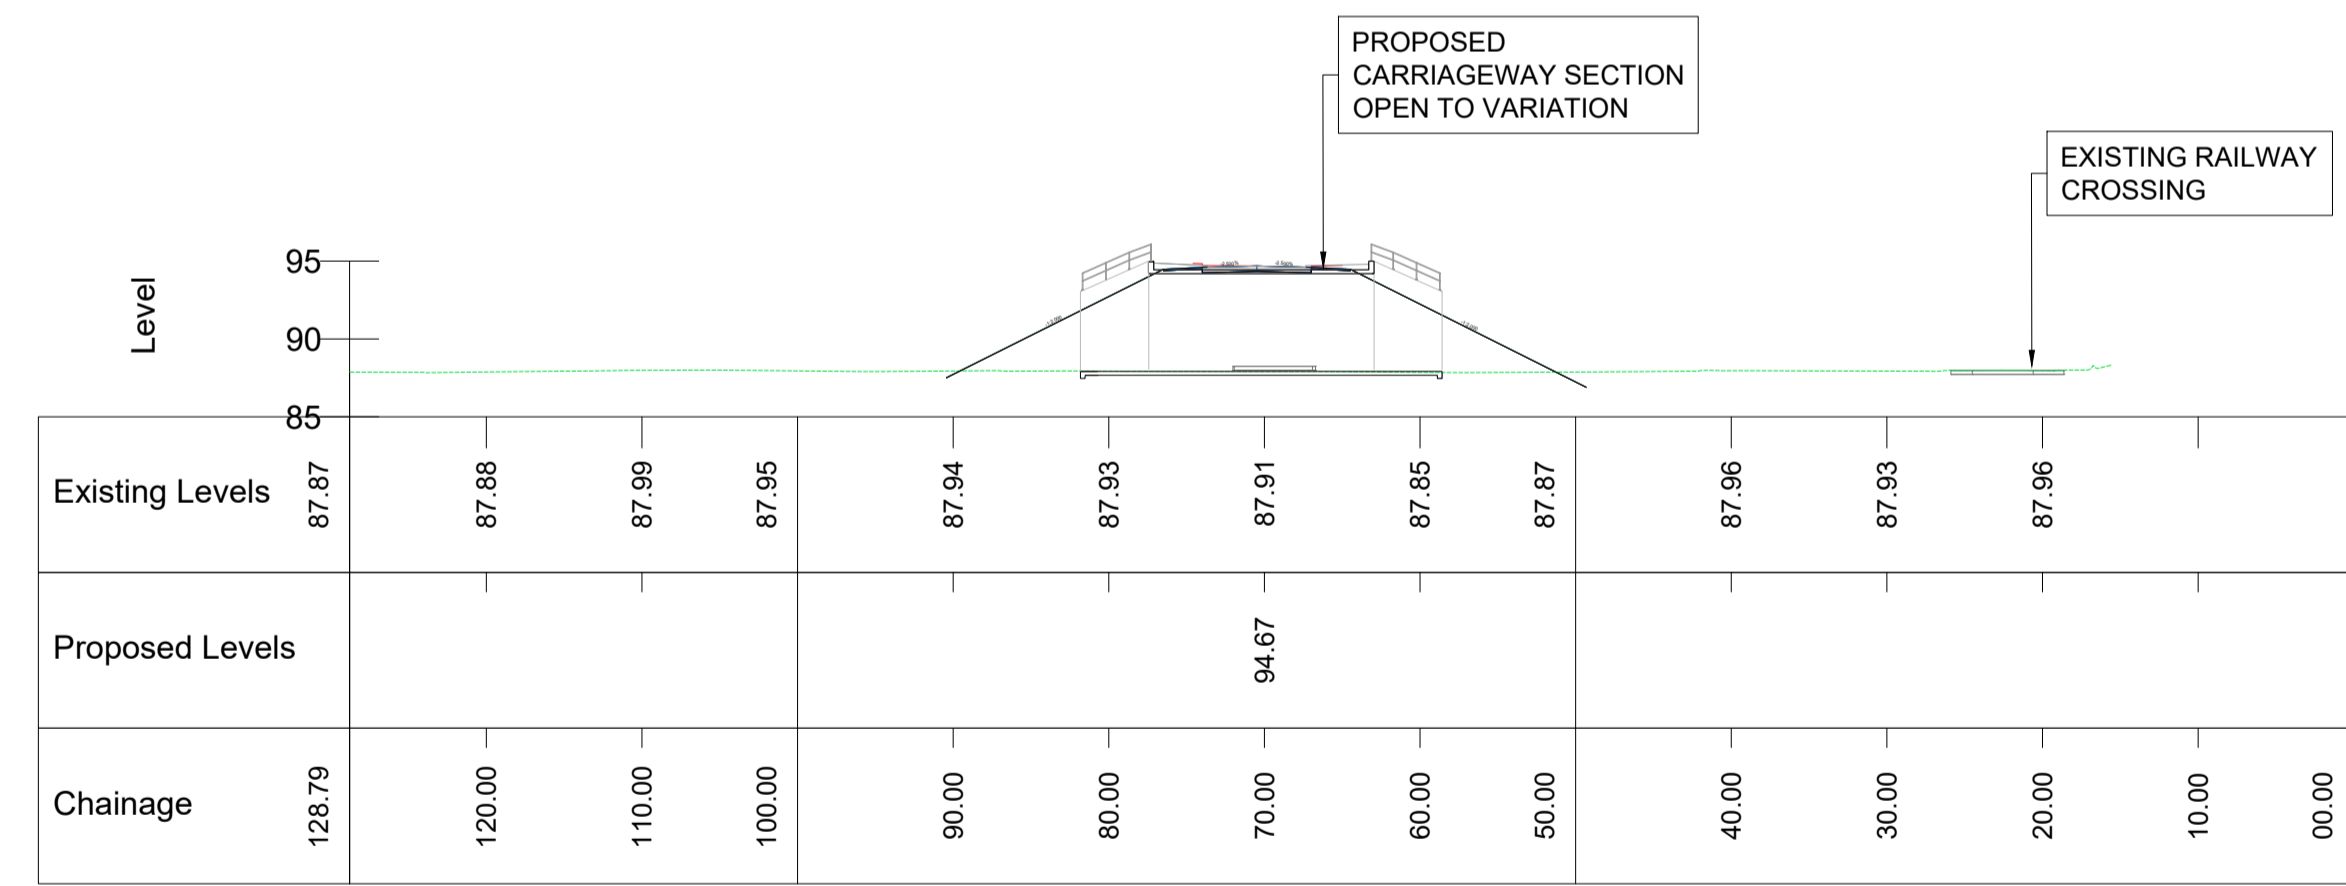

PROFILE D-D [VIEW EAST TO WEST]
SCALE: 1:500. DATUM: 85.000

© Ordnance Survey Ireland. All rights reserved. Licence number EN 0039719



**NTS FIGURE 20A
XC219 - BUTTEVANT**

Rev	By	Date	Description
0	JR	OCT '20	FIRST ISSUE

Project:	CORK LINE LEVEL CROSSINGS
Component:	RAILWAY ORDER EIA
Title:	PLANNING - XC219 BUTTEVANT
Designed:	XX
Drawn:	JR
Checked:	RMcD
Original scales:	PLAN 1:500 @ A1
Date:	OCT '20
Drawing No.:	32111000-JAC-HGN-XC219-DR-CB-0001(ii)