



# NTS FIGURE 9 XC209 BALLYHAY

**NOTES:**


1. ALL DIMENSIONS ARE IN METRES UNLESS OTHERWISE STATED

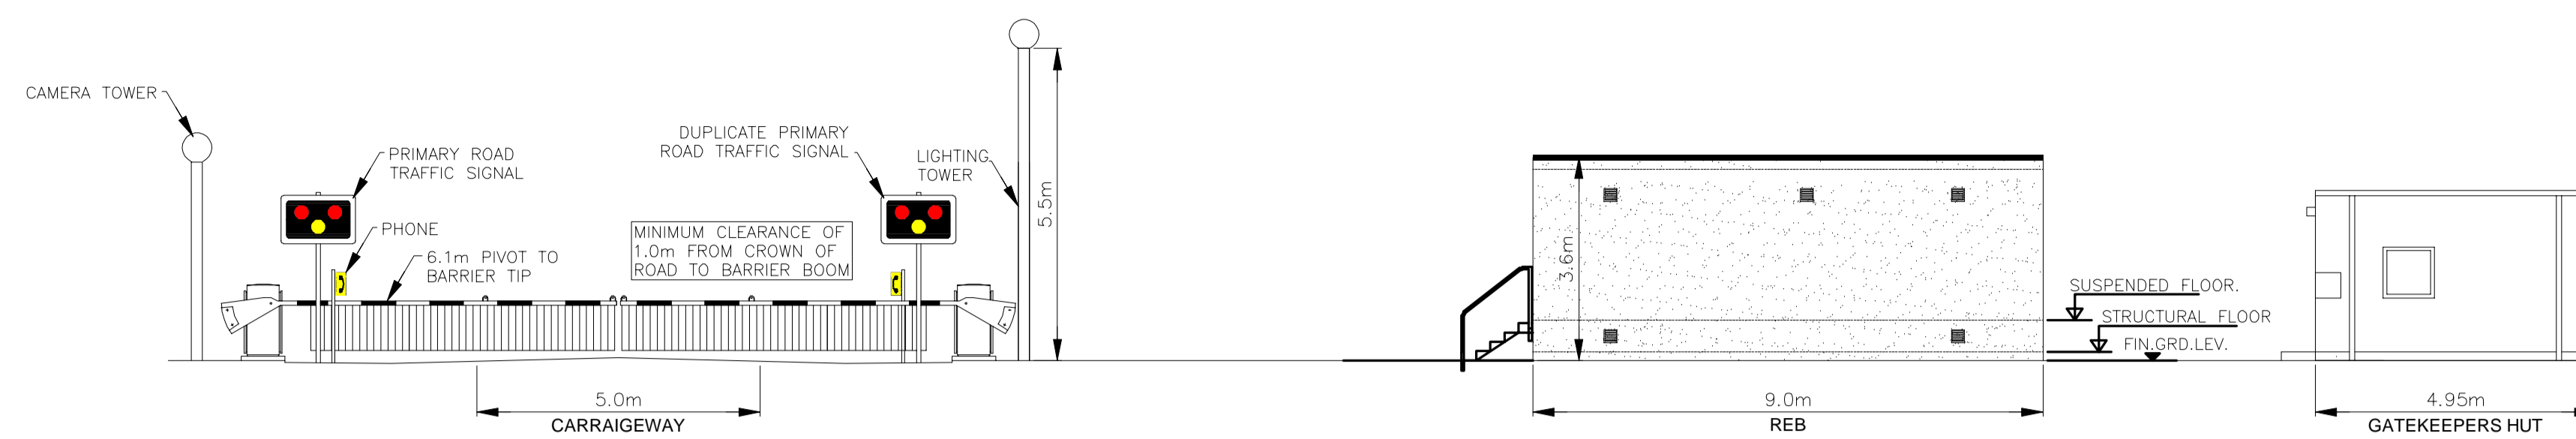


ELEVATION AS TRAVELLING EAST TO WEST

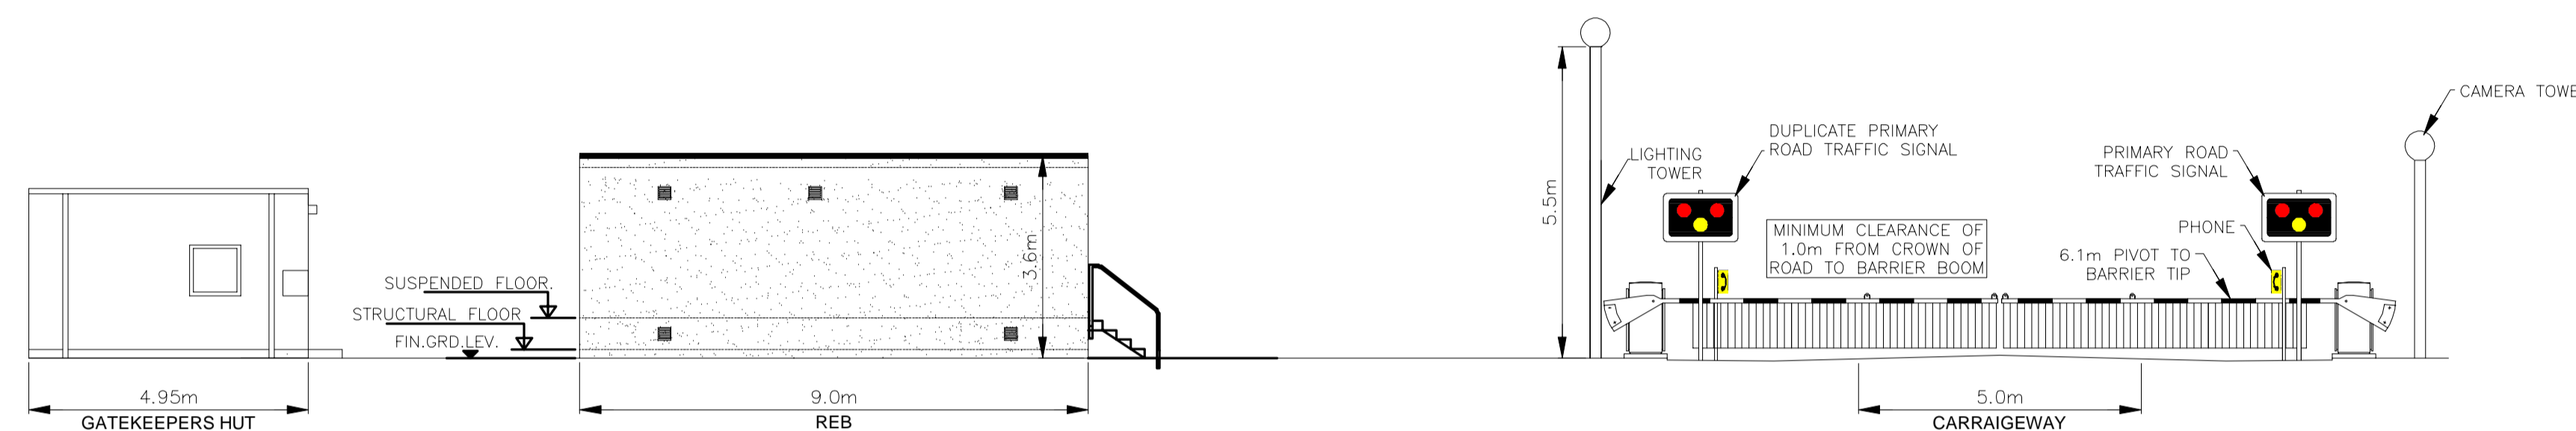

ELEVATION AS TRAVELLING WEST TO EAST

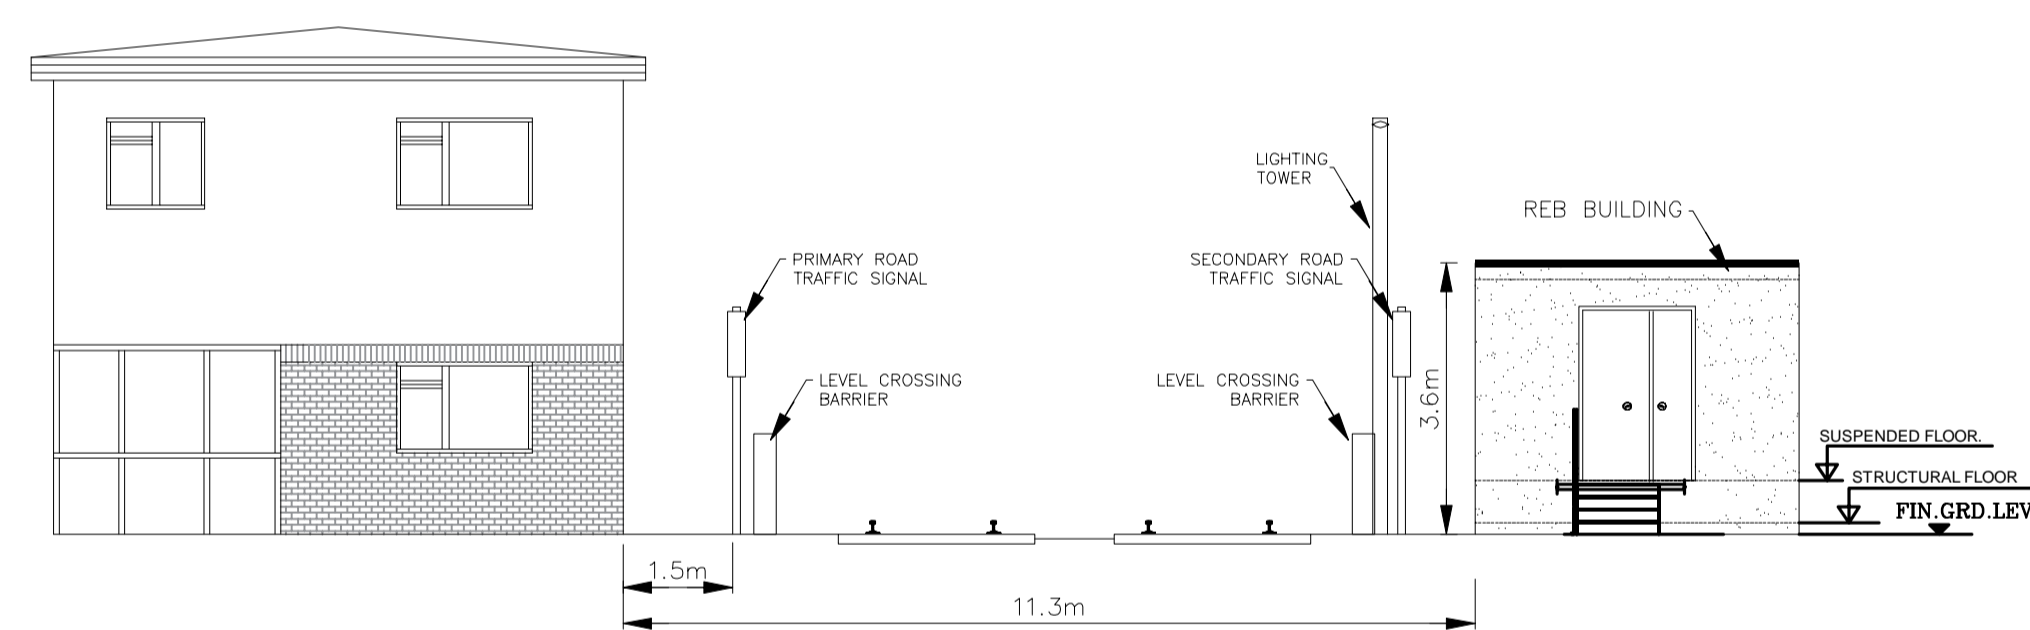

CROSS SECTION LOOKING NORTH

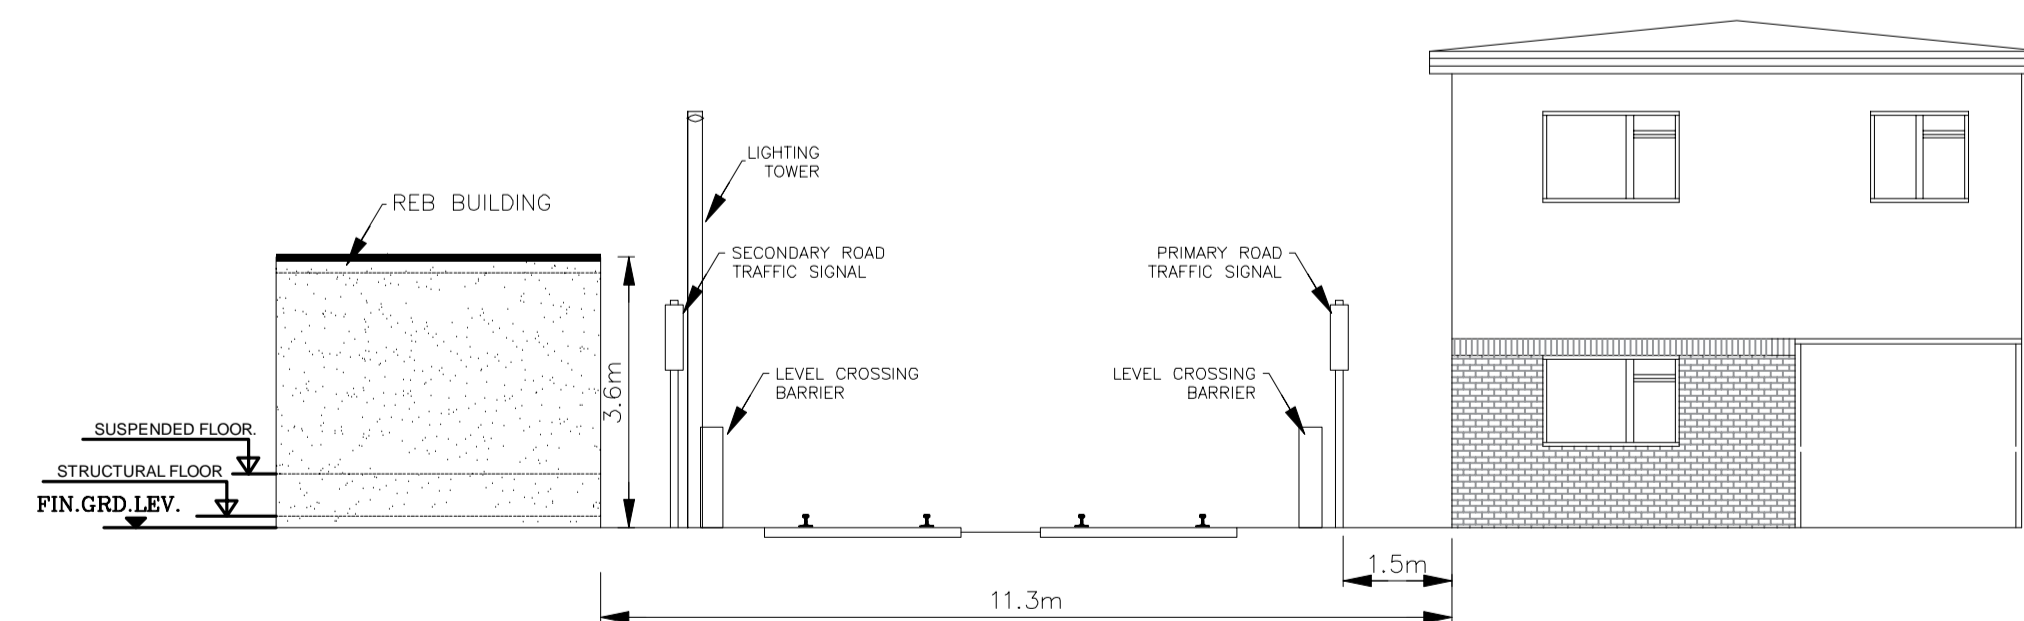

CROSS SECTION LOOKING SOUTH

© Ordnance Survey Ireland. All rights reserved. Licence number EN 0039719



Rev	By	Date	Description
0	AB	APR '21	FINAL

Project: CORK LINE LEVEL CROSSINGS	
Component: EIA DAWING	
Title: PROPOSED ELEVATION - XC209 BALLYHAY	
Designed:	File Name: -
Drawn:	Original scales: 1:100 @ A1
Checked:	Date: APR '21
Drawing No: 32111000-JAC-SDN-XC209-DR-S-0002	