



**NOTES:**

1. ALL DIMENSIONS ARE IN MILLIMETERS UNLESS OTHERWISE STATED
2. USE DIMENSIONS ON DRAWINGS (DO NOT SCALE FROM DRAWINGS).

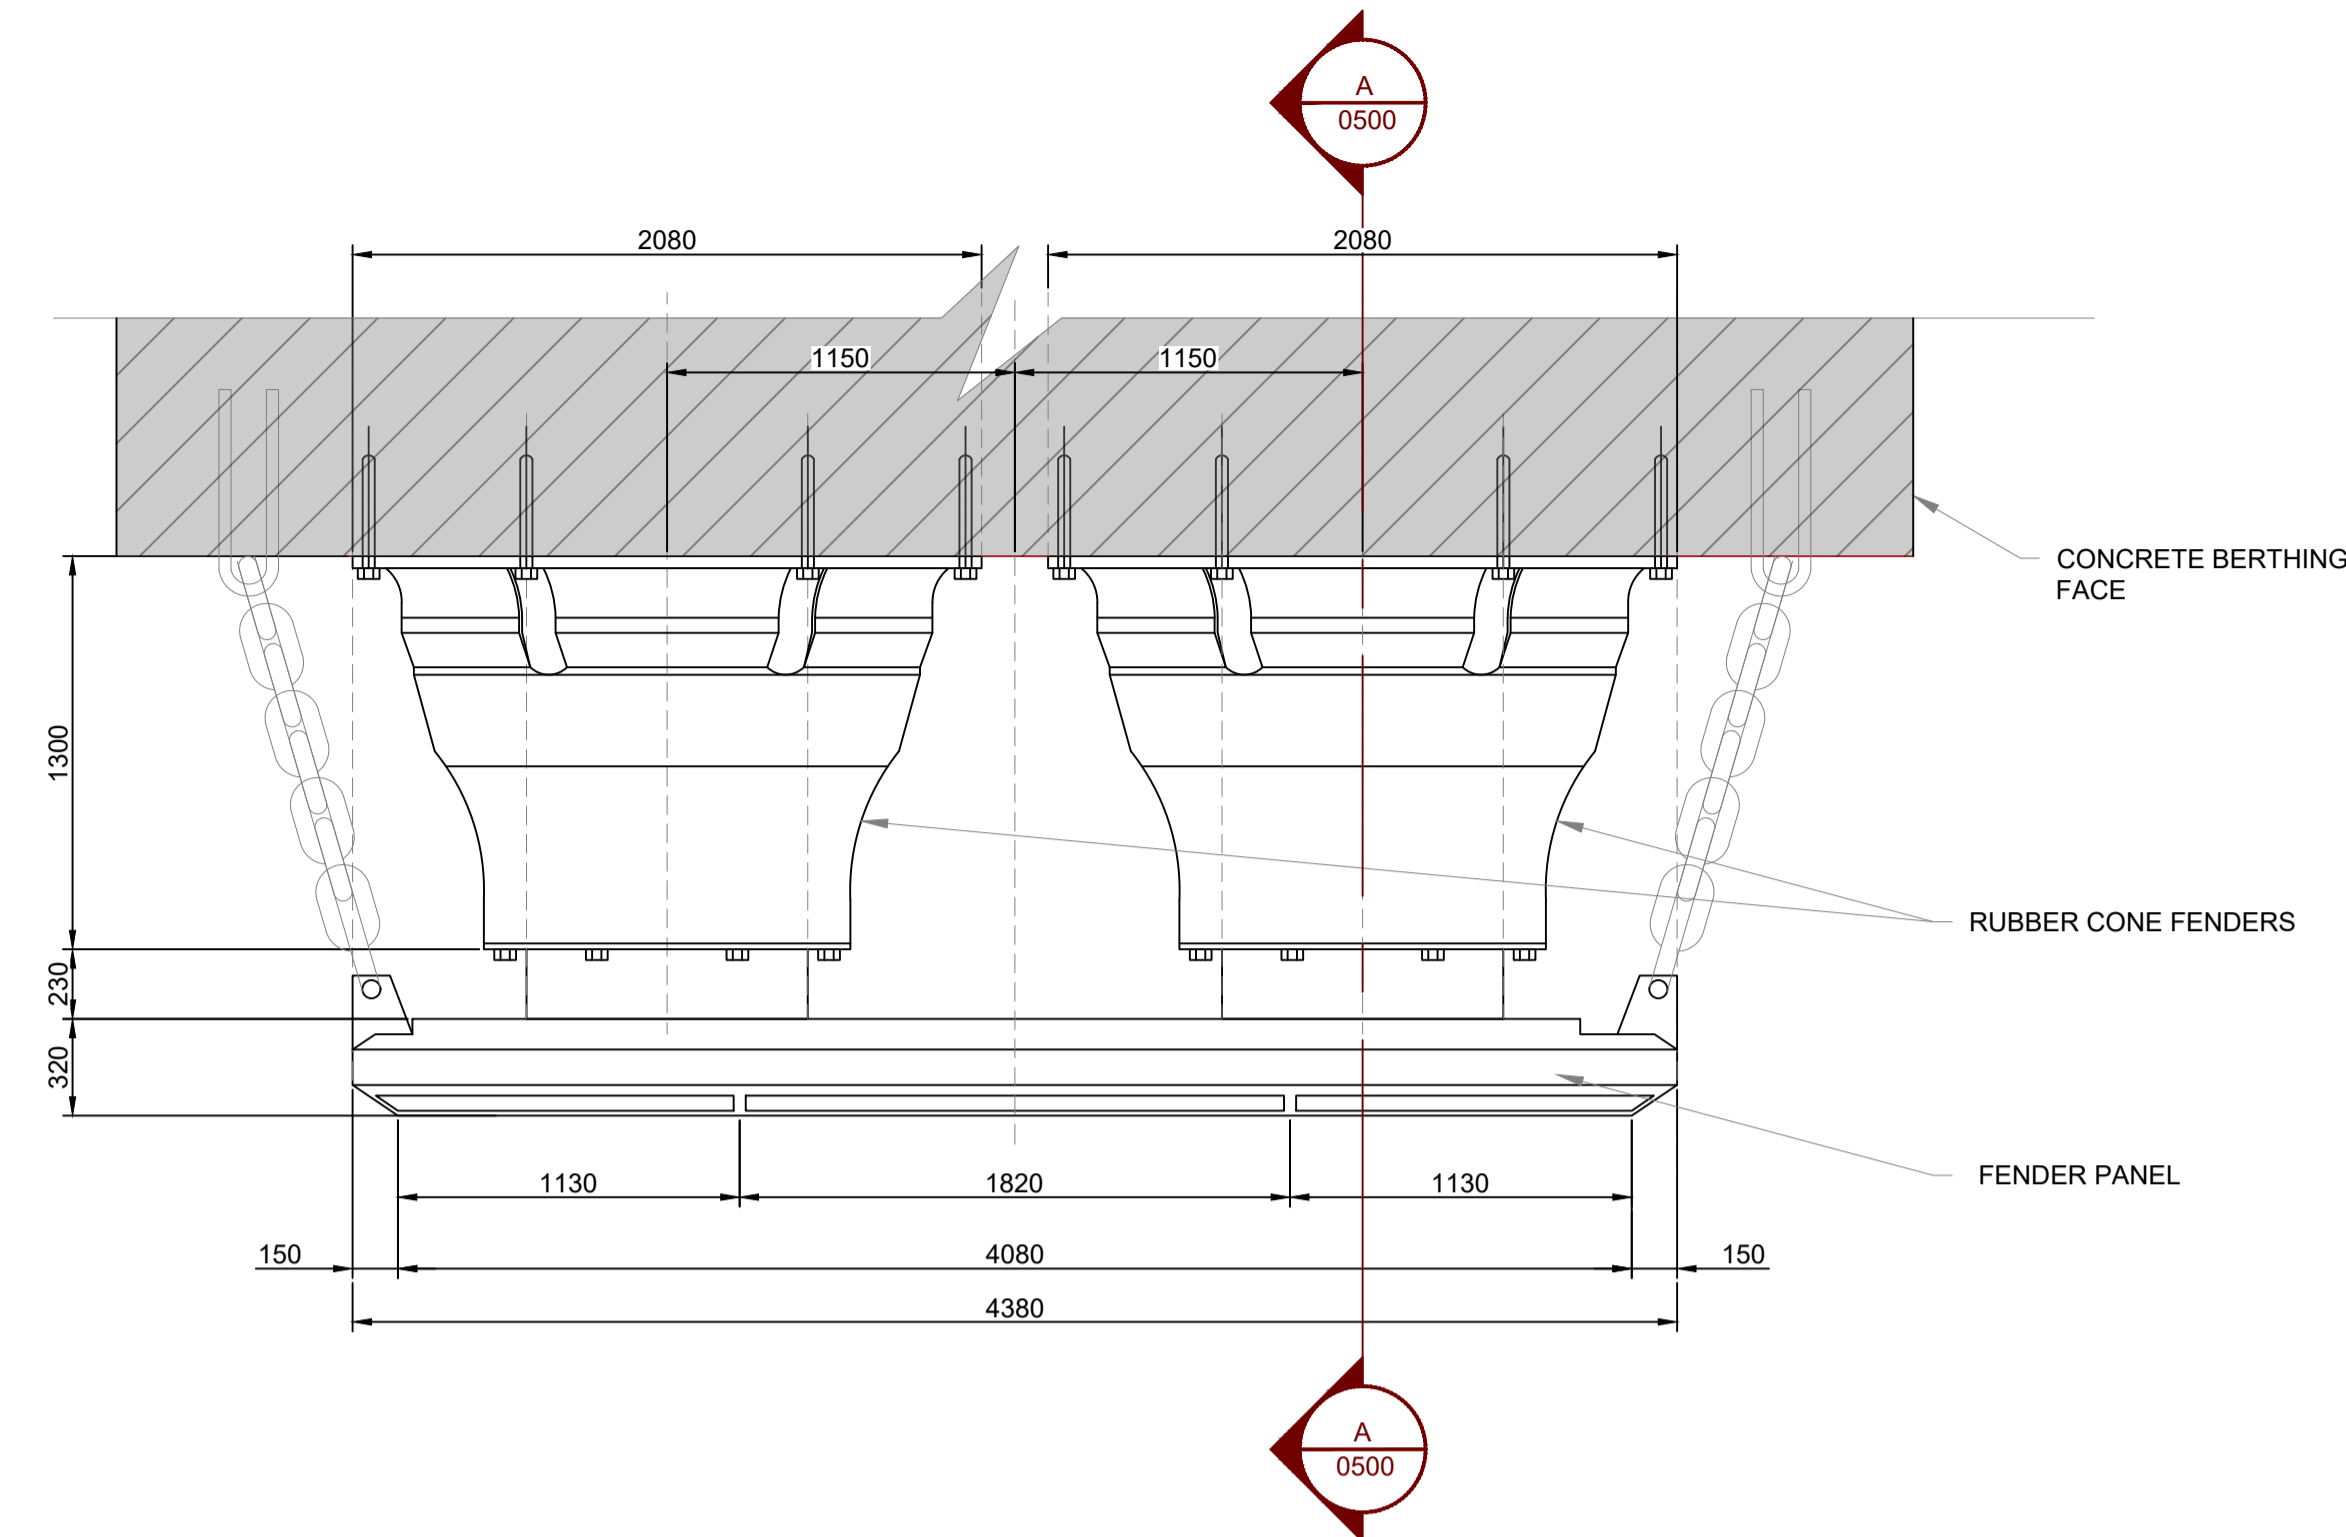

**TYPICAL PLAN**  
SCALE 1:25

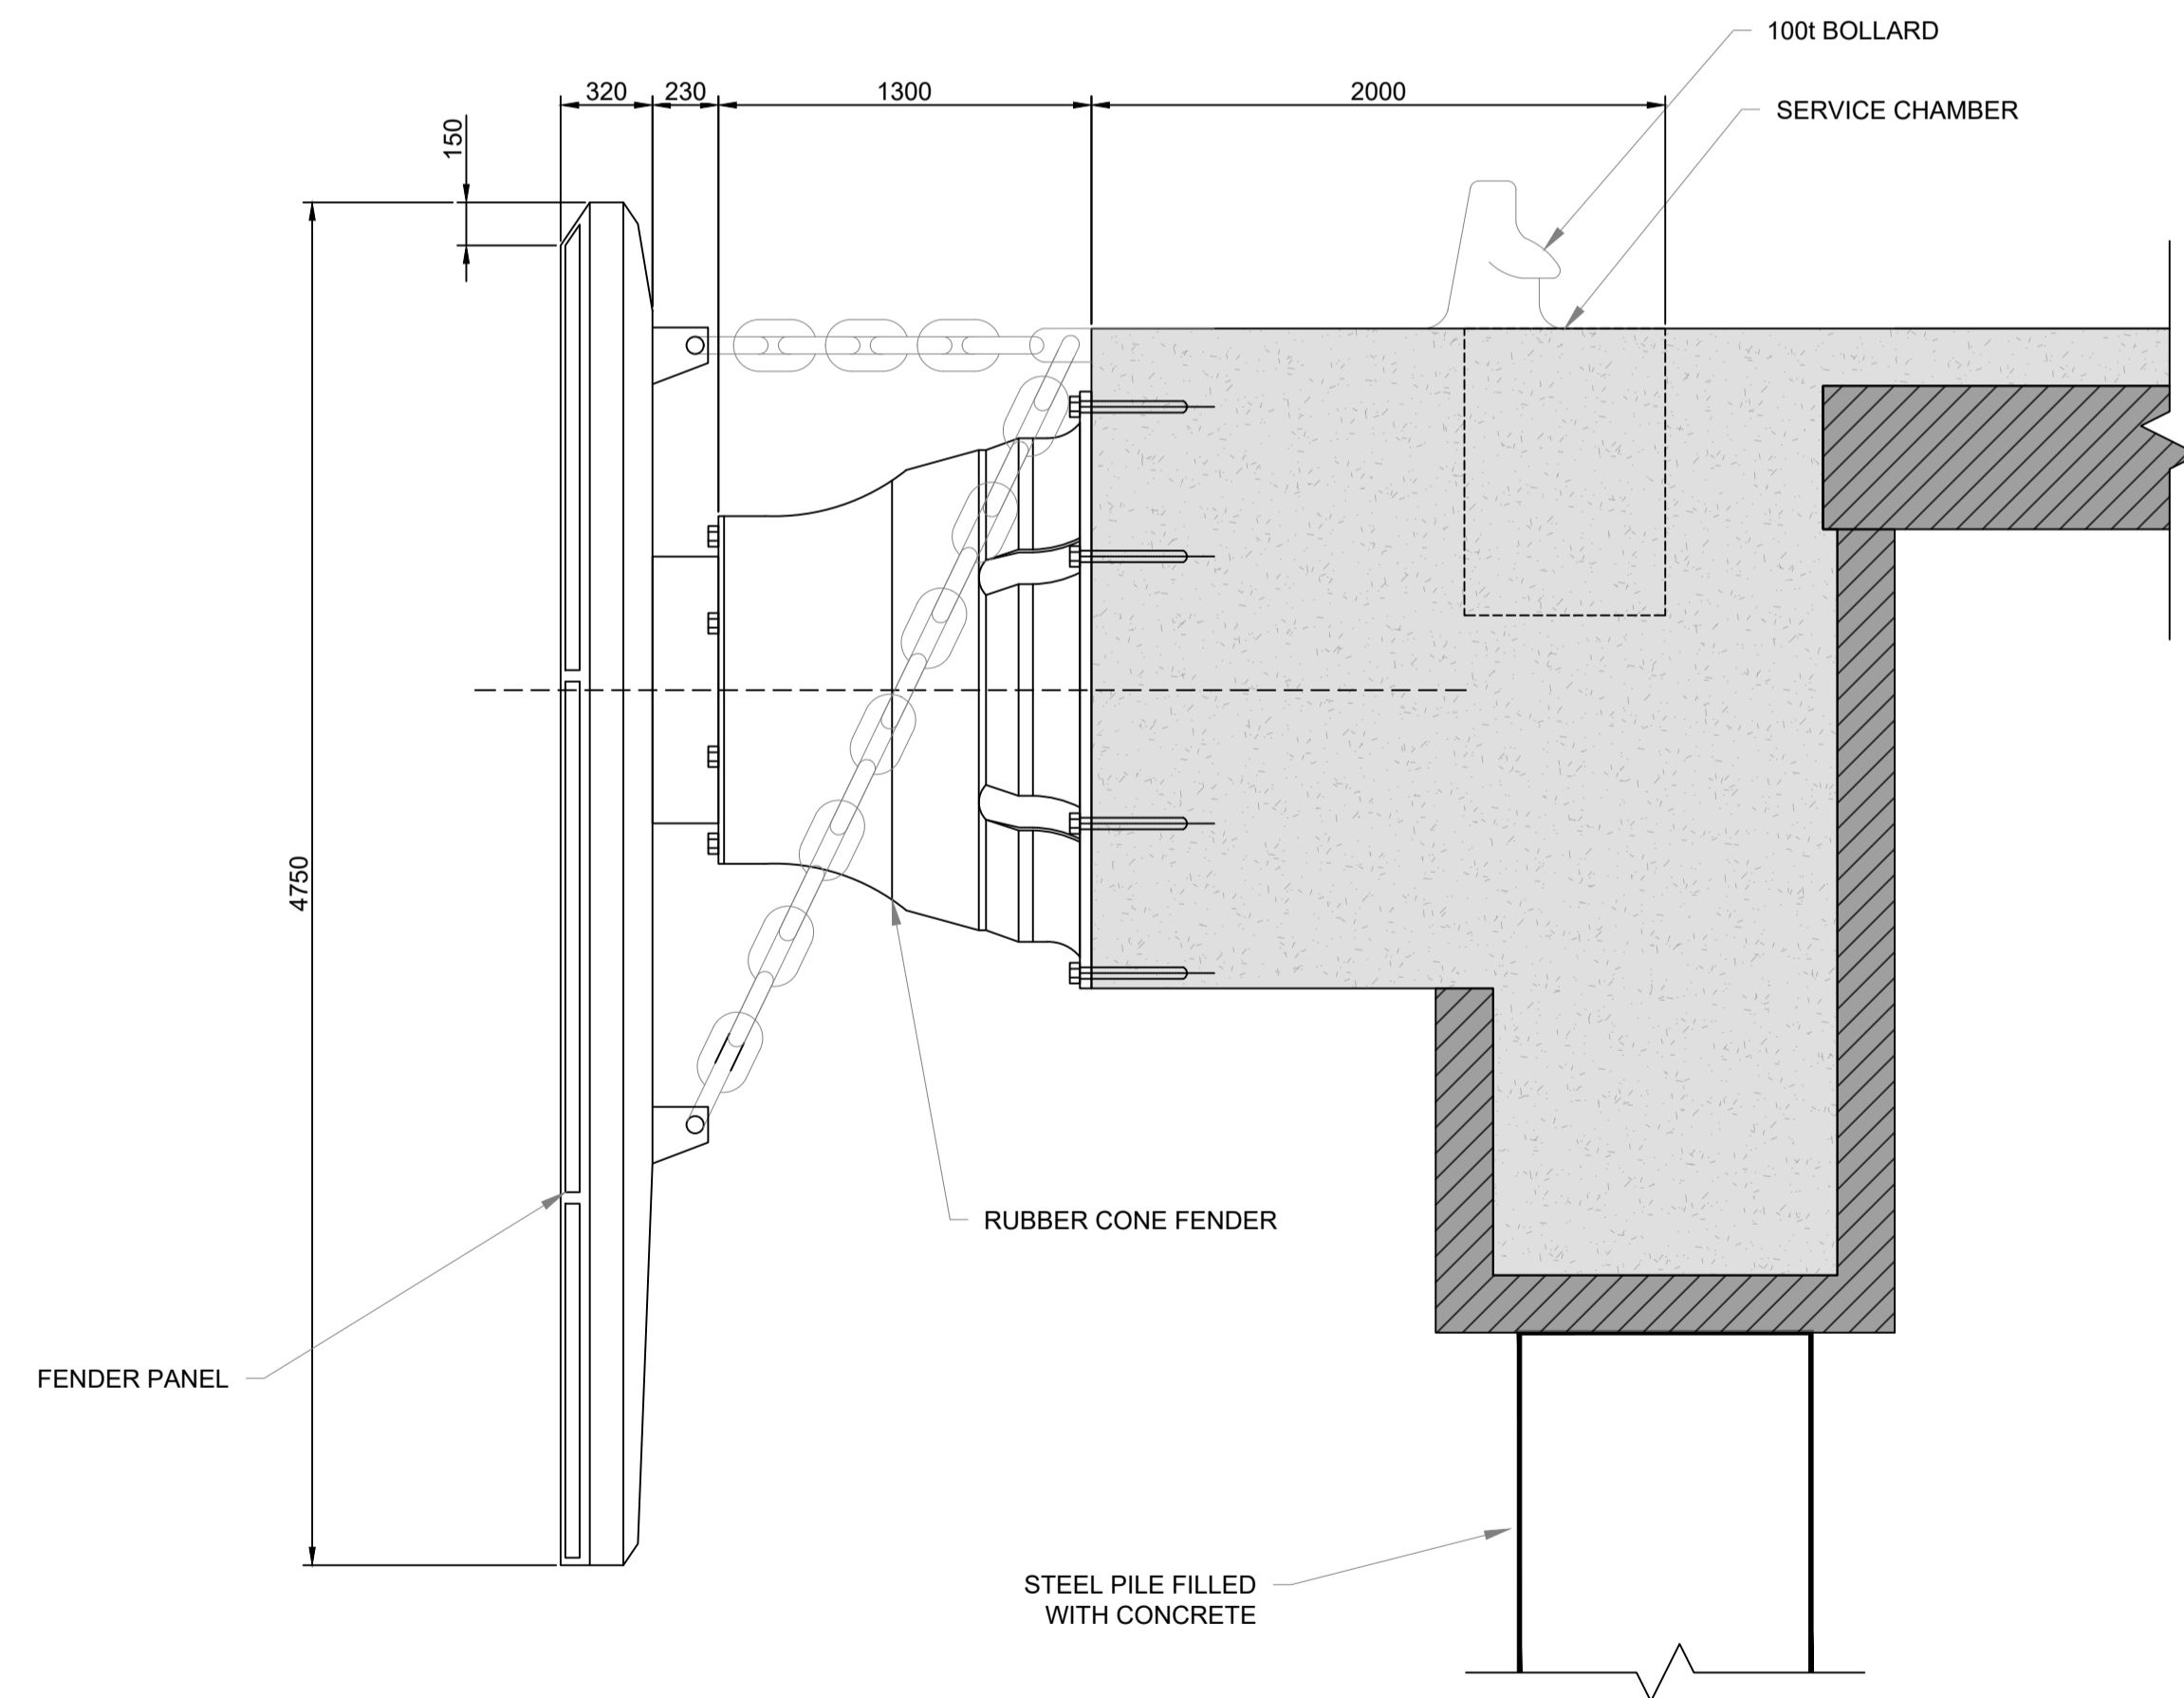

**SECTION A-A**  
SCALE 1:25



"FUNDED BY THE EUROPEAN UNION. VIEWS AND OPINIONS EXPRESSED ARE HOWEVER THOSE OF THE AUTHOR(S) ONLY AND DO NOT NECESSARILY REFLECT THOSE OF THE EUROPEAN UNION. NEITHER THE EUROPEAN UNION NOR ANY GRANTING AUTHORITY CAN BE HELD RESPONSIBLE FOR THEM."

**GDG**  
GAVIN & DOHERTY  
GEOSOLUTIONS

Unit A2,  
Nugrove Office Park,  
Rathfarnham,  
Dublin 14, D14 X627  
Ireland.  
T +353 (0)1-2071000  
E info@gdgeo.com  
www.gdgeo.com

ISSUED AS: **FOR PLANNING**

CLIENT: **Iarnród Éireann  
Irish Rail**

PARTNER: **NICHOLAS  
O'DWYER**  
an RSK company

PROJECT TITLE: **ROSSLARE EUROPORT  
ORE HUB**

DRAWING No: **ROREH-PL-DR-GDG-C-0500**

Status: **-P3** Revision: **-02**

DRAWING TITLE: **QUAY FURNITURE DETAILS  
TYPICAL CONE FENDER DETAILS  
PLAN AND SECTION A-A**

SCALE: 1:25	SHEET SIZE: A1	DATE: 20/11/2025
DRAWN BY: PF	CHECKED BY: M.F.	APPROVED BY: D.O'L