


Legend

- New Station
- Accelerated Stations
- Existing Station
- Upgraded Station
- ✕ Closure of Level Crossing
- 🏠 New Depot Location
- P&R Park & Ride
- Railway Centreline
- 550m Study Area
- ▨ Special Area of Conservation (SAC)
- ▨ Special Protection Areas (SPA)
- ▨ Natural Heritage Areas (NHA)
- ▨ Proposed Natural Heritage Areas (pNHA)
- ▨ Ancient & Long Established Woodland Inventory

© Irish Rail (2026). This drawing is confidential and the copyright in it is owned by Irish Rail. This drawing must not be either loaned, copied or otherwise reproduced in whole or in part or used for any purpose without the prior permission of Irish Rail.
 © Ordnance Survey Ireland and government of Ireland. All O.S. Data used for plans are printed under: "Copyright Ordnance Survey Ireland" Survey No. 0039726, (OSi Aerial Data or OSi Lidar Data) & Survey No. 2026/OSi_NMA_180 (OSi Vector Data).
 All elevations are in metres and relate to OSi Geoid Model (OSGM15) Malin Head as defined by existing Project Control. All Co-ordinates are in Irish Transverse Mercator Grid (ITM) as defined by OSi active GPS station Tallaght College (TLLG).

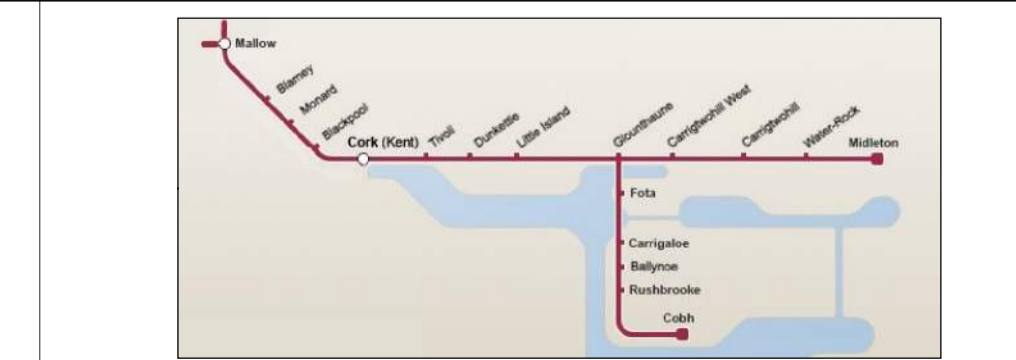

Rev	Date	Drn	Chkd	App'd	Description
V01	01/05/2026	LA	VdSP	TL	FIRST SUBMISSION

Client: **Iarnród Éireann Irish Rail**

Engineering Designer: **TYPESA FJROD**

Date: 30/04/2026 Scale: 1:75,000 @ A1, 1:37,500 @ A3

Project Code: C745 Issuer: TRJV

Drawn: MMC Checked: VdSP Approved: TL

Project Title: **CORK AREA COMMUTER RAIL PROGRAMME (W04)**

Drawing Title: **Key Environmental Constraints - Biodiversity**

Drawing File Name: C745-W00-P0-DWG-EV-TRJV-00001

Version: V01 Status: P01

DO NOT SCALE USE FIGURED DIMENSIONS ONLY