




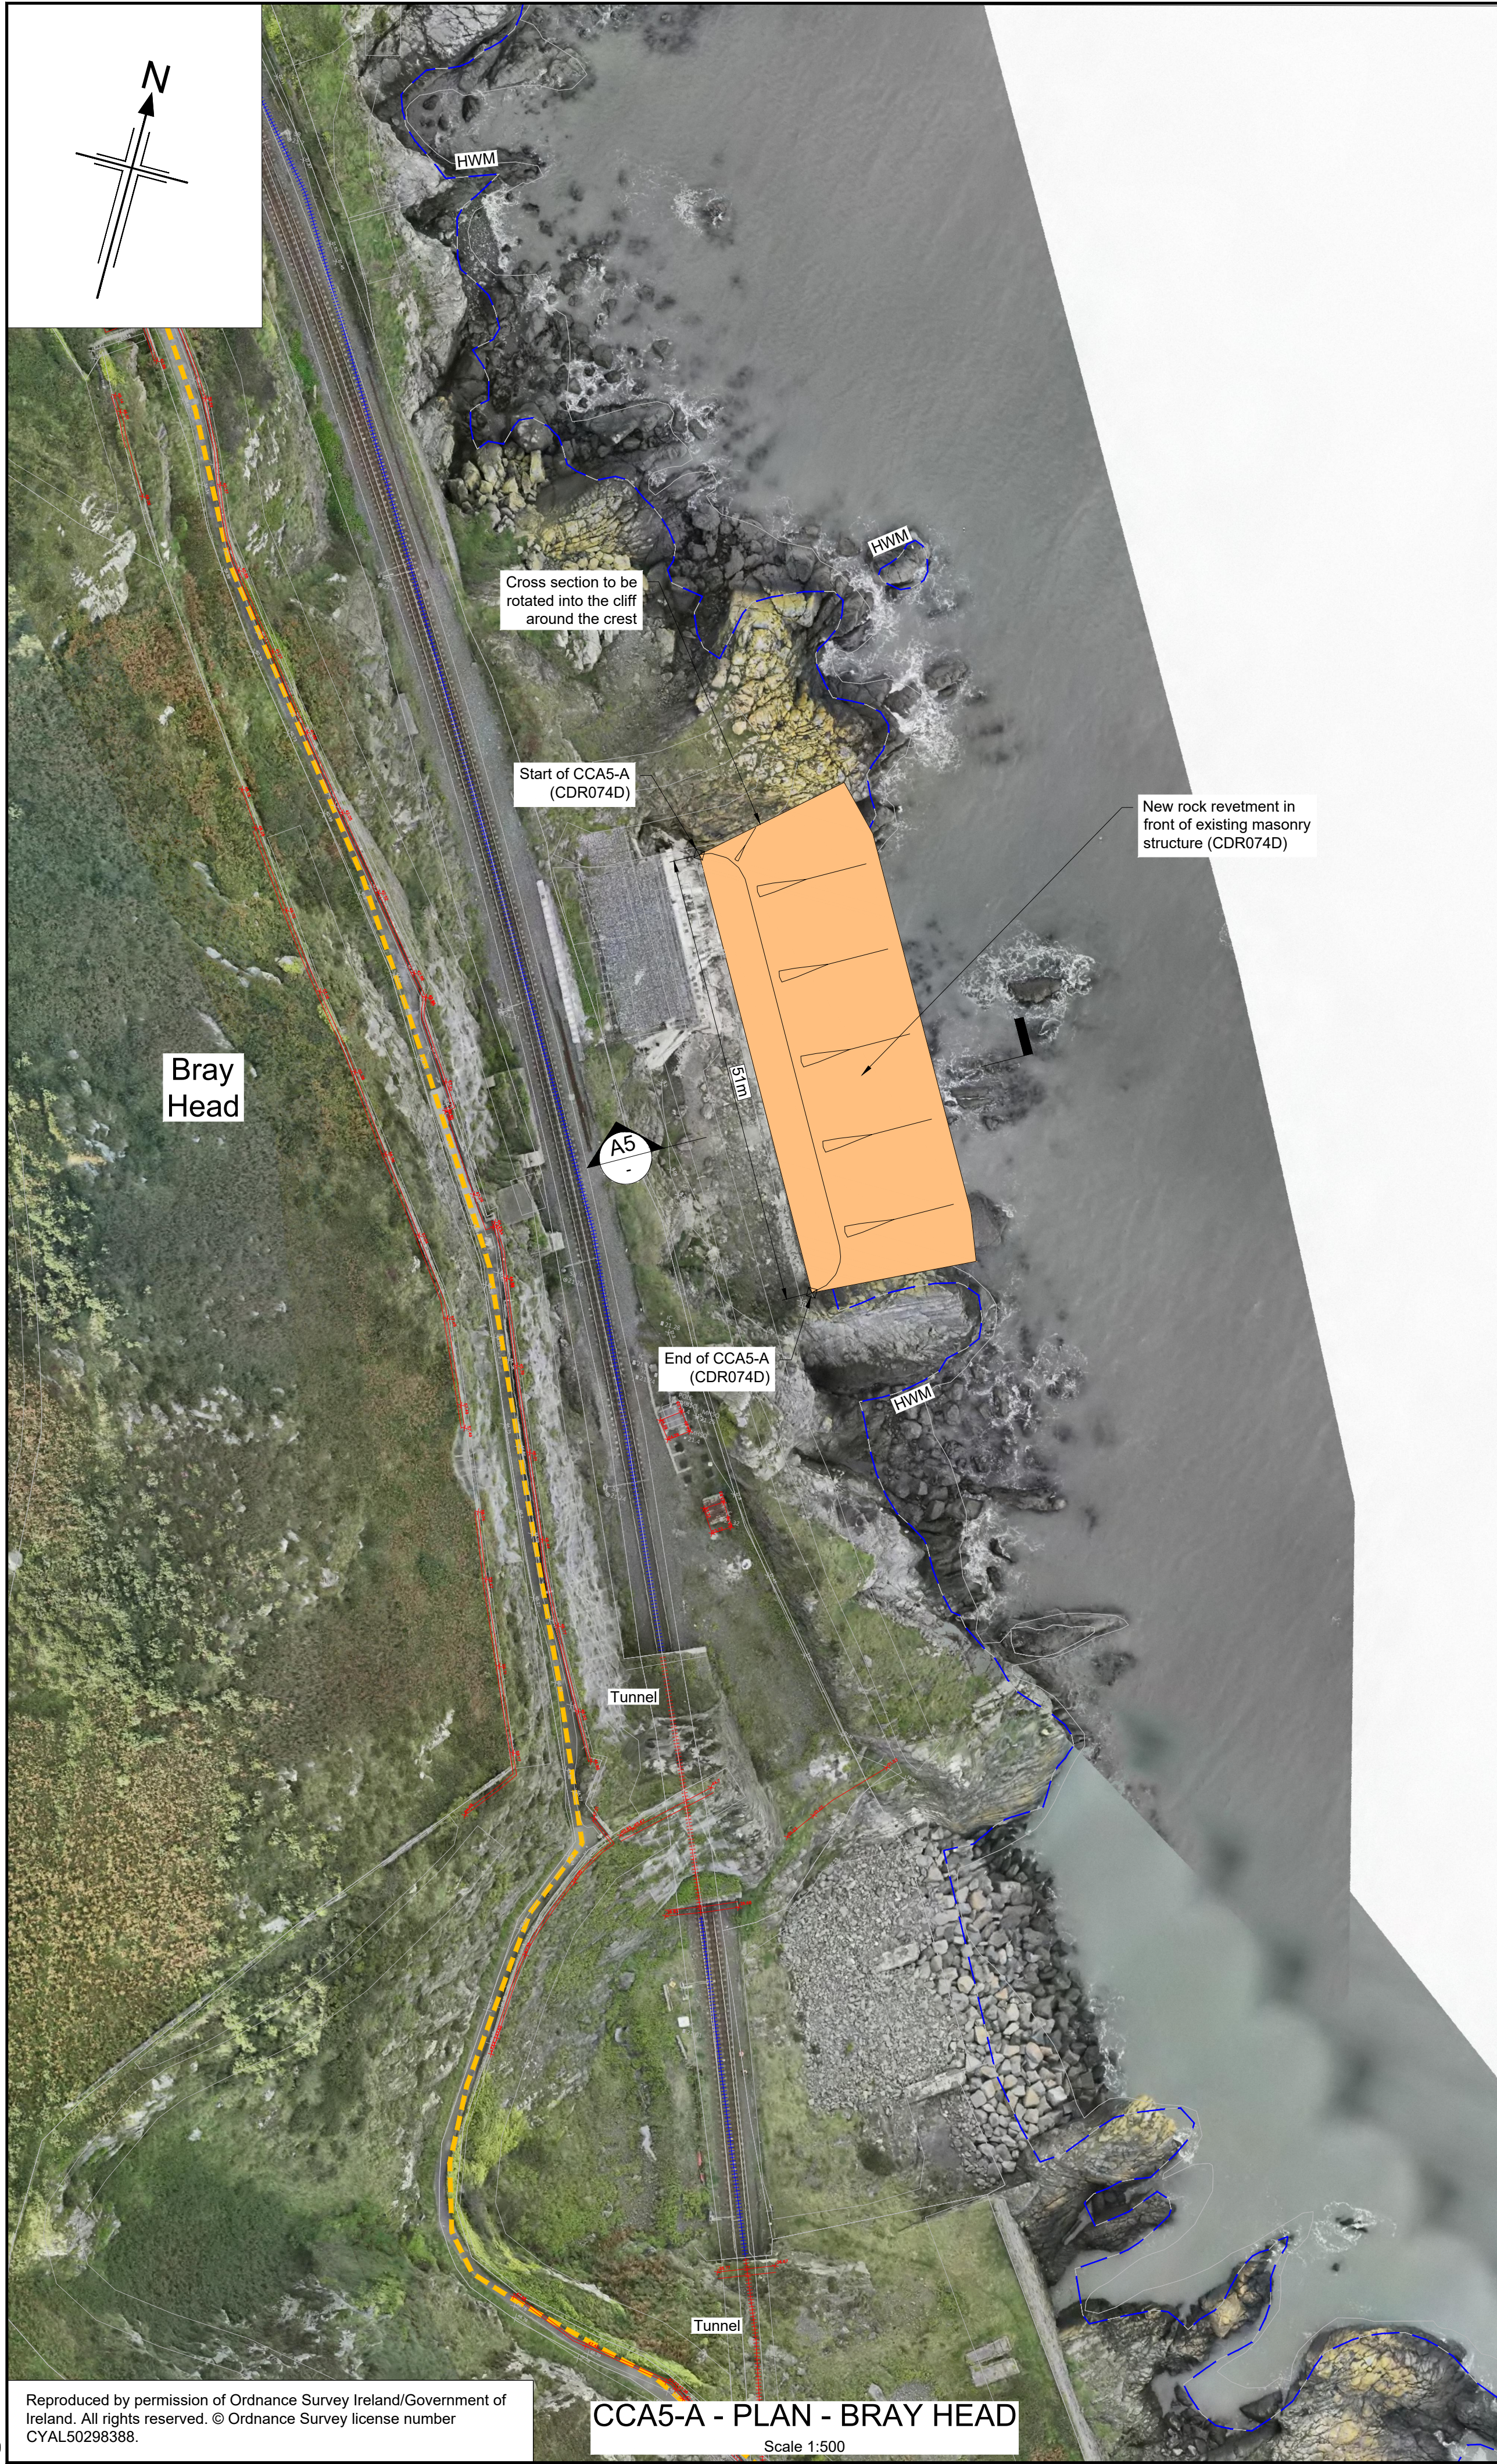


CCA5-A - PLAN - BRAY HEAD
Scale 1:500

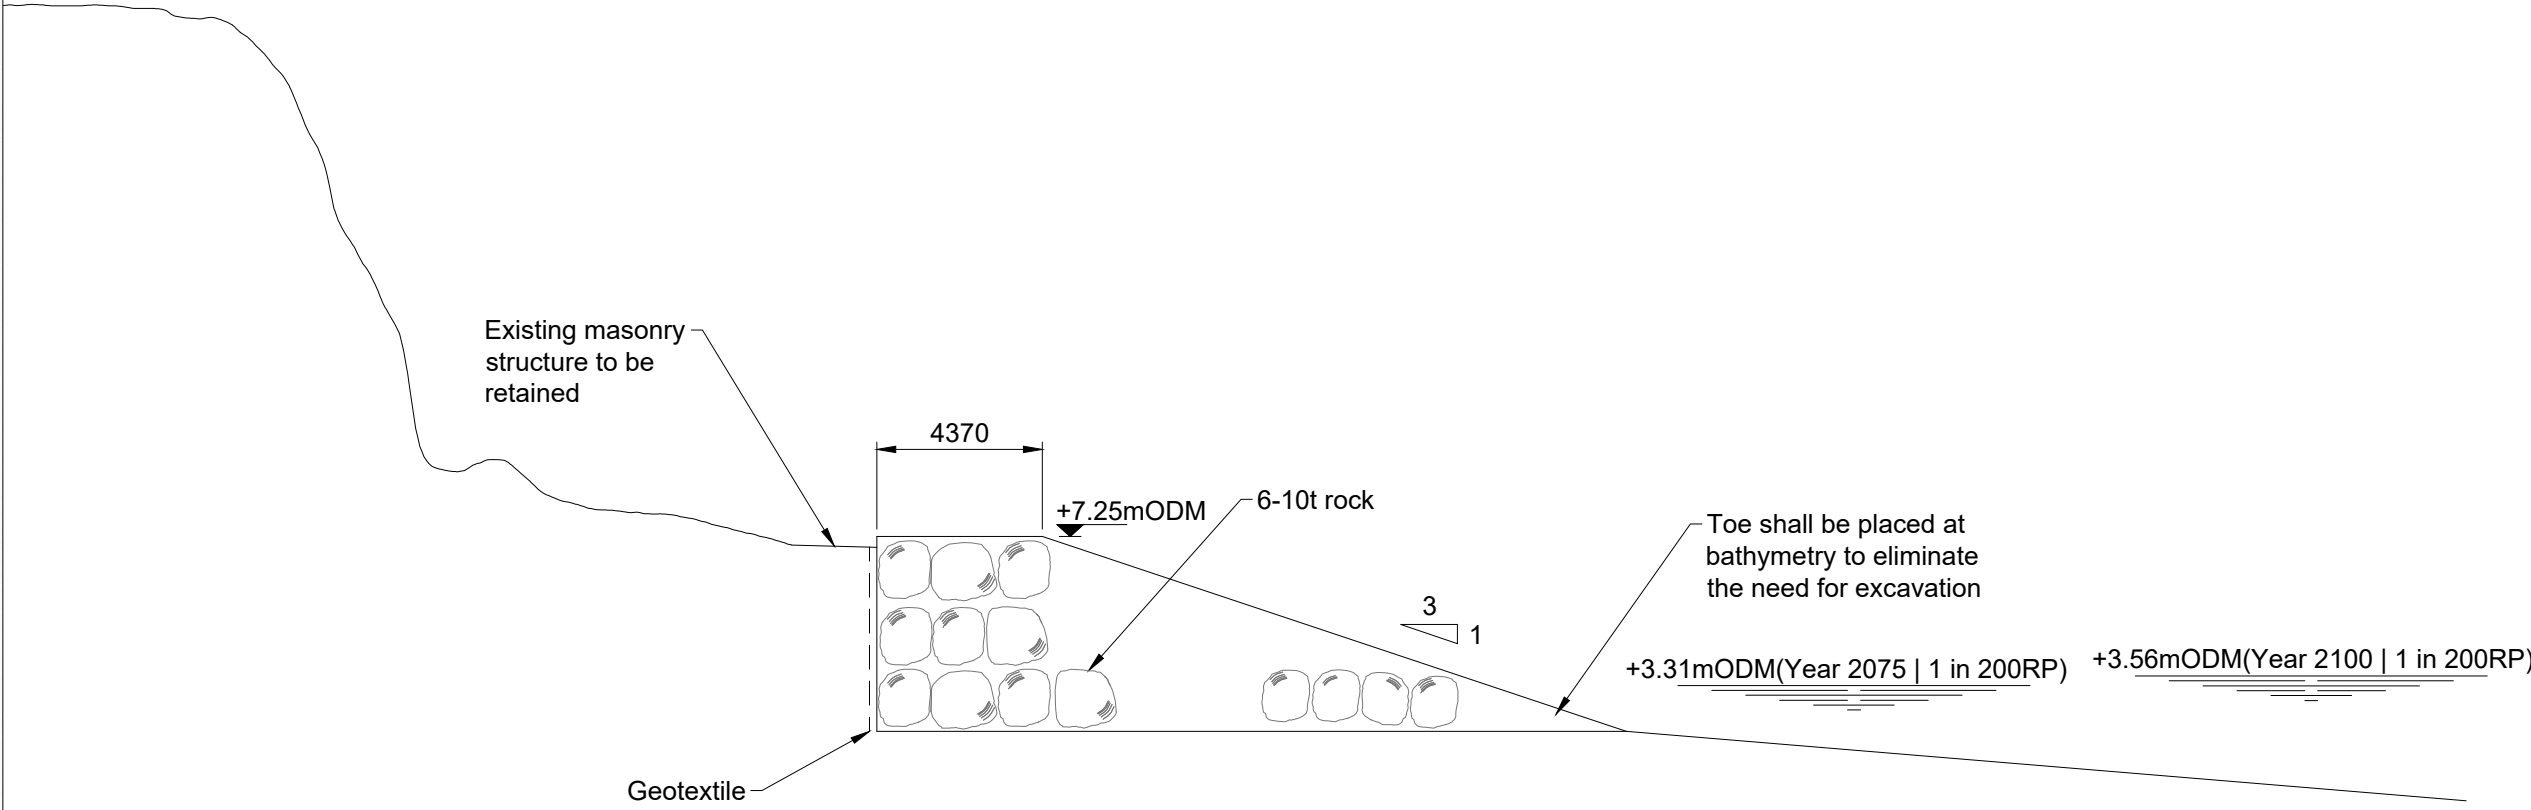

SECTION A5
CCA5-A - TYPICAL CROSS SECTION
Scale 1:200

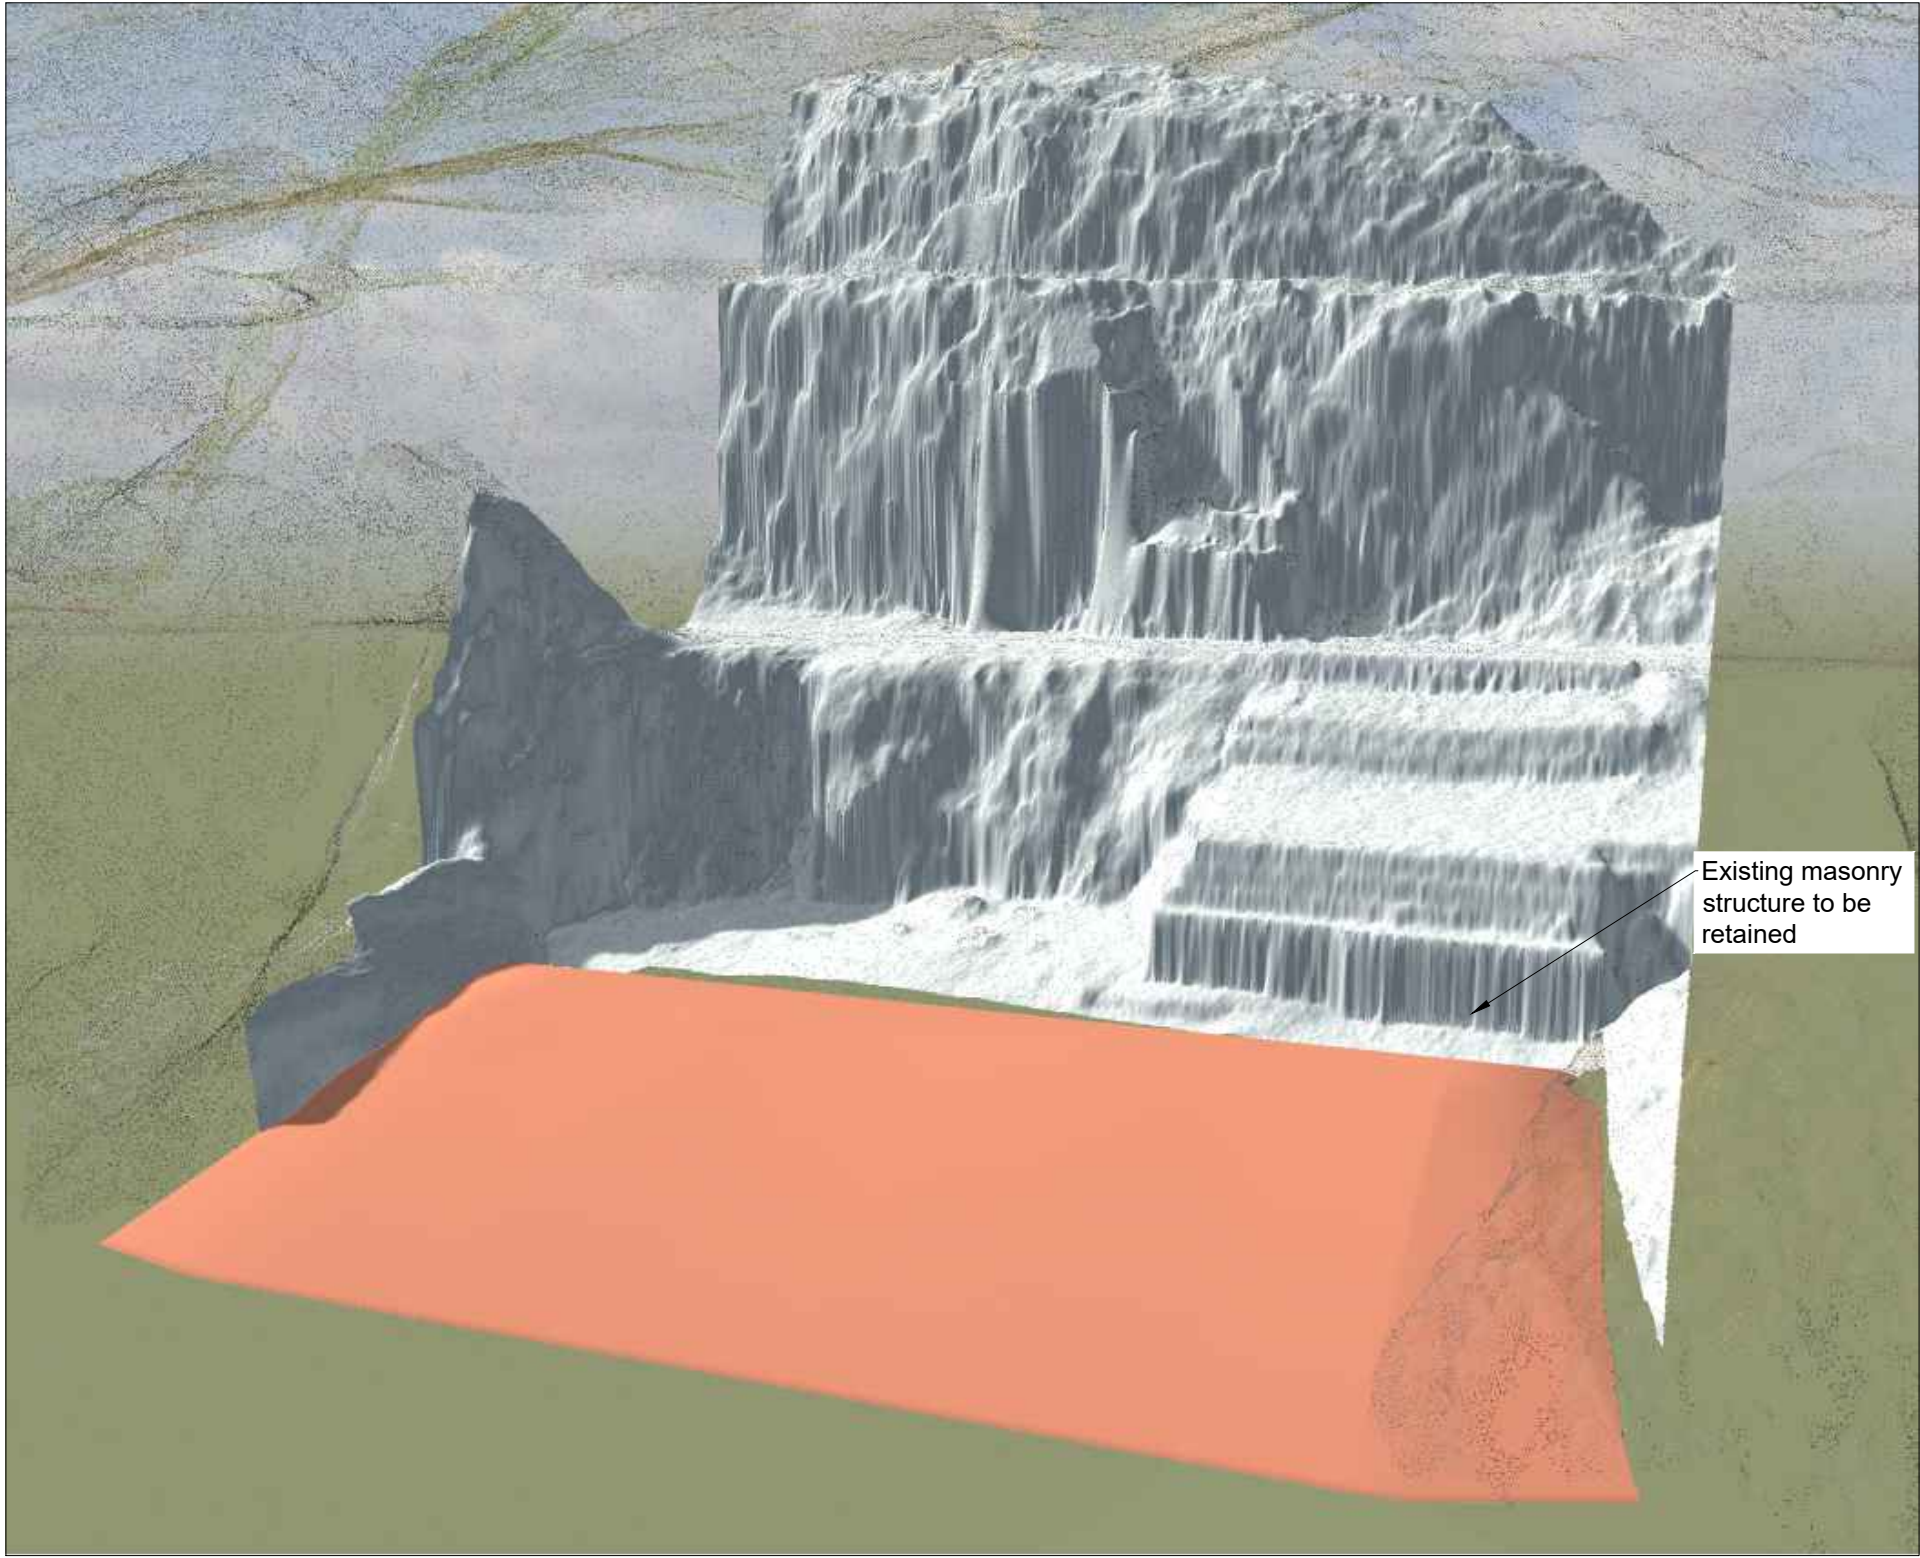

CCA5-A - 3D VIEW OF STRUCTURE
Scale NTS

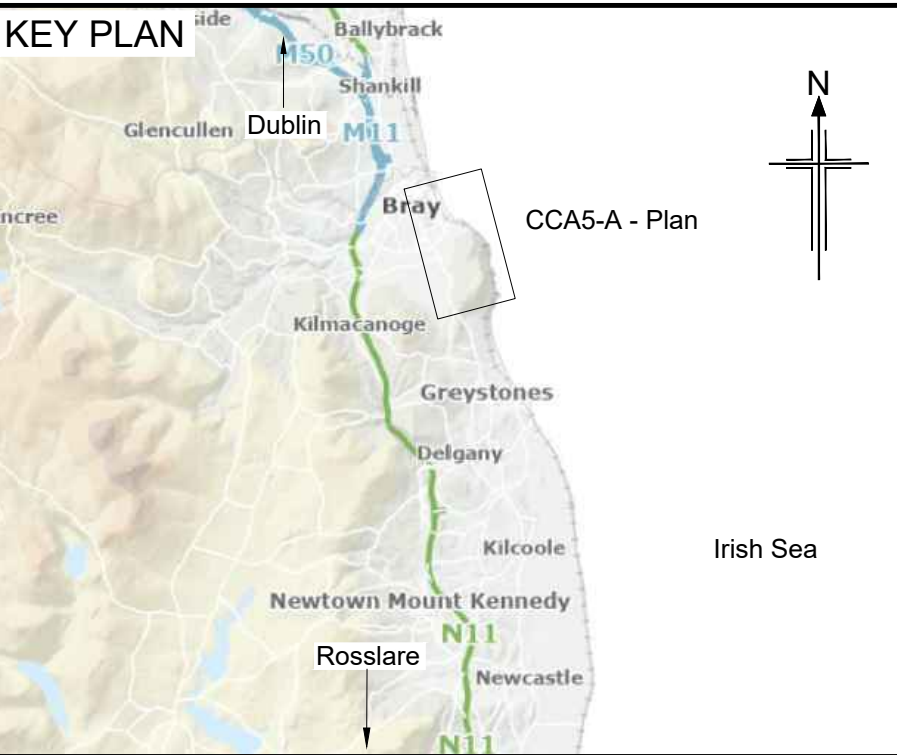

- KEY PLAN
- NOTES
1. Do not scale from this drawing.
 2. Size and location of all structures is indicative only and to be determined through design development.
 3. Construction is assumed to be difficult in this location and as such the drawing illustrates the minimum design requirements.
 4. Survey data is limited along this coastline. Design will require further investigation at the next stage of design when more data is available.
 5. Water levels shown on the section represent the modelled extreme water level in a 0.5%AEP (Annual Exceedance Probability) event, also known as the 1 in 200 year return period storm. One water level represents current sea levels and the second represents sea levels inclusive of a sea level rise allowance to 2075.

- LEGEND
- Railway line
 - Bray-Greystones Cliff Walk
 - Start and end of CCA sub-cells
 - Footprint of proposed works under scheme
 - High Water Mark
 - Rail Boundaries (Buildings / fence / walls) Data supplied by Irish Rail

- mODM
- +1.99 HAT
 - +1.59 MHWS
 - +0.89 MWHN
 - 0.11 MSL
 - 1.01 MLWN
 - 1.81 MLWS
 - 2.61 LAT

TIDE BAR
DUBLIN NORTH WALL
(STANDARD PORT)

Rev	Rev. Date	Purpose of revision	Drawn	Checked	Rev'd	Appr'd
B	02-07-2025	Updated to Client Comments	RM	EJ	JD	DK
A	06-05-2025	For Client Review and Comment	DT	PF	JD	DK

Client

Iarnród Éireann
Irish Rail

Designer:

Jacobs
Termini Building, 2nd Floor, 3 Ardee Road, Sandyford,
Dublin D18 C9C5, Ireland | 004R2C25.
Tel: +353 (0)1 269 5666
www.jacobs.com

Project

ECRIPP
European Coastal Resilience Programme

Drawing title

BRAY HEAD TO GREYSTONES NORTH
BEACH CCA5. PHASE 3 DESIGN
GA PLAN AND SECTION
CCA5A (CDR074D) 5 OF 6

Drawing status			
For review and comment			
State Code	Contract / Work Package 5		
Project Stage	Phase 3 Design		
Scale	As Shown	DO NOT SCALE	
Jacobs No.	D3658300	Rev	B
Client no.	7694		
Drawing number	Project No	Work Package	Phase
	7694-	CCA5	-P3-
Type	Discipline	Originator	Number
DWG-	CV	-JAC	-0204

100 Copyright 2025 Jacobs U.K. Limited. The concepts and information contained in this document are the property of Jacobs. Use or copying of this document in whole or in part without the written permission of Jacobs constitutes an infringement of copyright. Limitation: This drawing has been prepared on behalf of, and for the exclusive use of, Jacobs' Client, and is subject to, and issued in accordance with, the provisions of the contract between Jacobs and the Client. Jacobs accepts no liability or responsibility whatsoever for, or in respect of, any use of, or reliance upon, this drawing by any third party.