


Revised Model File Path: Autodeskt Desc:\UK B2438201_ABP_Neuport_West Jetty Reconsititution\XXXXXX-JAC-XX-XX-XX-XX-XX-XX-XXXX_ECRIPP Working.rvt

Reproduced by permission of Ordnance Survey Ireland/Government of Ireland. All rights reserved. Ordnance Survey license number CYAL50298388



CCA1 - PLAN - PART 14
SCALE 1 : 500

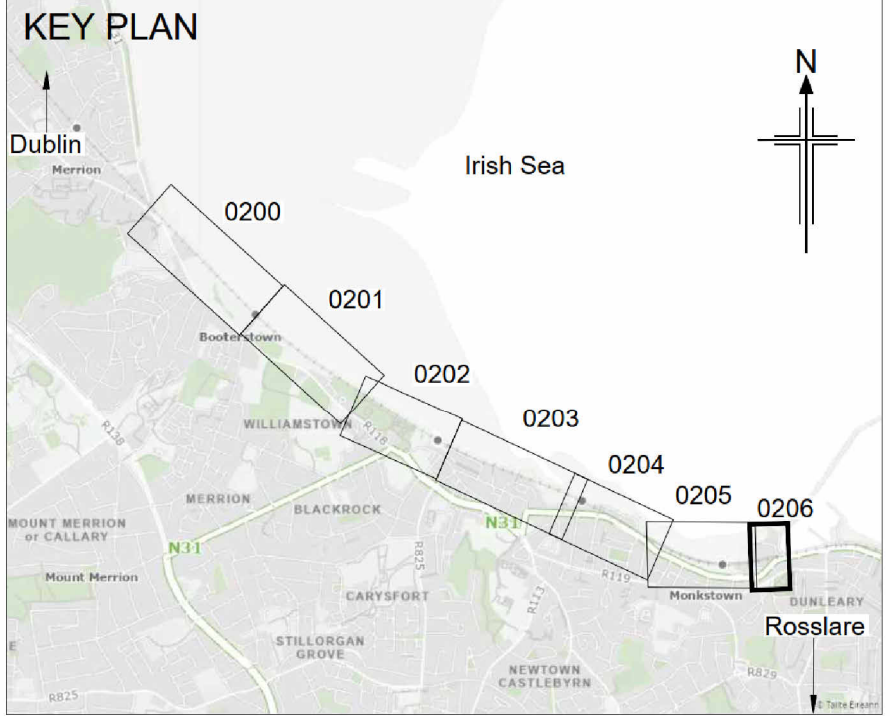

- NOTES:
1. Do not scale from this drawing.
 2. All dimensions are in millimetres unless stated otherwise.
 3. All levels are in mODM.

- LEGEND:
- Railway Line
 - High Water Mark
 - Extent of proposed works under scheme
 - Rail Boundaries (Buildings/fence/walls)
 - Start and end of sub-cells
 - ⊕ Level Crossing, Bridges and Culverts

B	09/09/2025	FPR ACCEPTANCE			RM	EJ	JD	DK	
A	15/08/2025	FOR CLIENT REVIEW AND COMMENT			RM	OG	JS	DK	
Rev	Rev Date	Purpose of revision			By	Chkd	Rev'd	Apprv'd	
Client									
<div><div><div></div><div></div></div><div><div>Iarnród Éireann</div><div>Irish Rail</div></div></div>									
Designer									
<div><div>Jacobs</div><div>Termini Building, 2nd Floor, 3 Arkle Road, Sandyford Dublin, D18 C8C5, Ireland. Tel: +353 (0) 1 269 5666 www.jacobs.com</div></div>									
Project									
<div><div>ECRIPP</div><div><div><div></div><div></div></div><div>Iarnród Éireann</div></div></div>									
Drawing title									
MERRION GATES TO SEAPPOINT BEACH CCA1 - PHASE 3 DESIGN GENERAL ARRANGEMENT PLAN 7 OF 7									
Drawing Status					Suitability				
IS - FOR ACCEPTANCE					IS				
Scale		1 : 500			DO NOT SCALE				
Jacobs Project No.		D3658300			Rev.				
Client No.		7694			B				
Drawing No.									
7694-CCA1-P3-DWG-CV-JAC-0206									
© Copyright 2024 Jacobs U.K. Limited. The concepts and information contained in this document are the property of Jacobs. Use or copying of this document in whole or in part without the written permission of Jacobs constitutes an infringement of copyright. Limitation: This drawing has been prepared on behalf of, and for the exclusive use of Jacobs Client, and is subject to, and issued in accordance with, the provisions of the contract between Jacobs and the Client. Jacobs accepts no liability or responsibility whatsoever for, or in respect of, any use of, or reliance upon, this drawing by any third party.									
Plot Date/Time: 11.09.2025 12:13:05					Master Size A1				

