




CCA1 - PLAN - PART 1  
SCALE 1 : 500

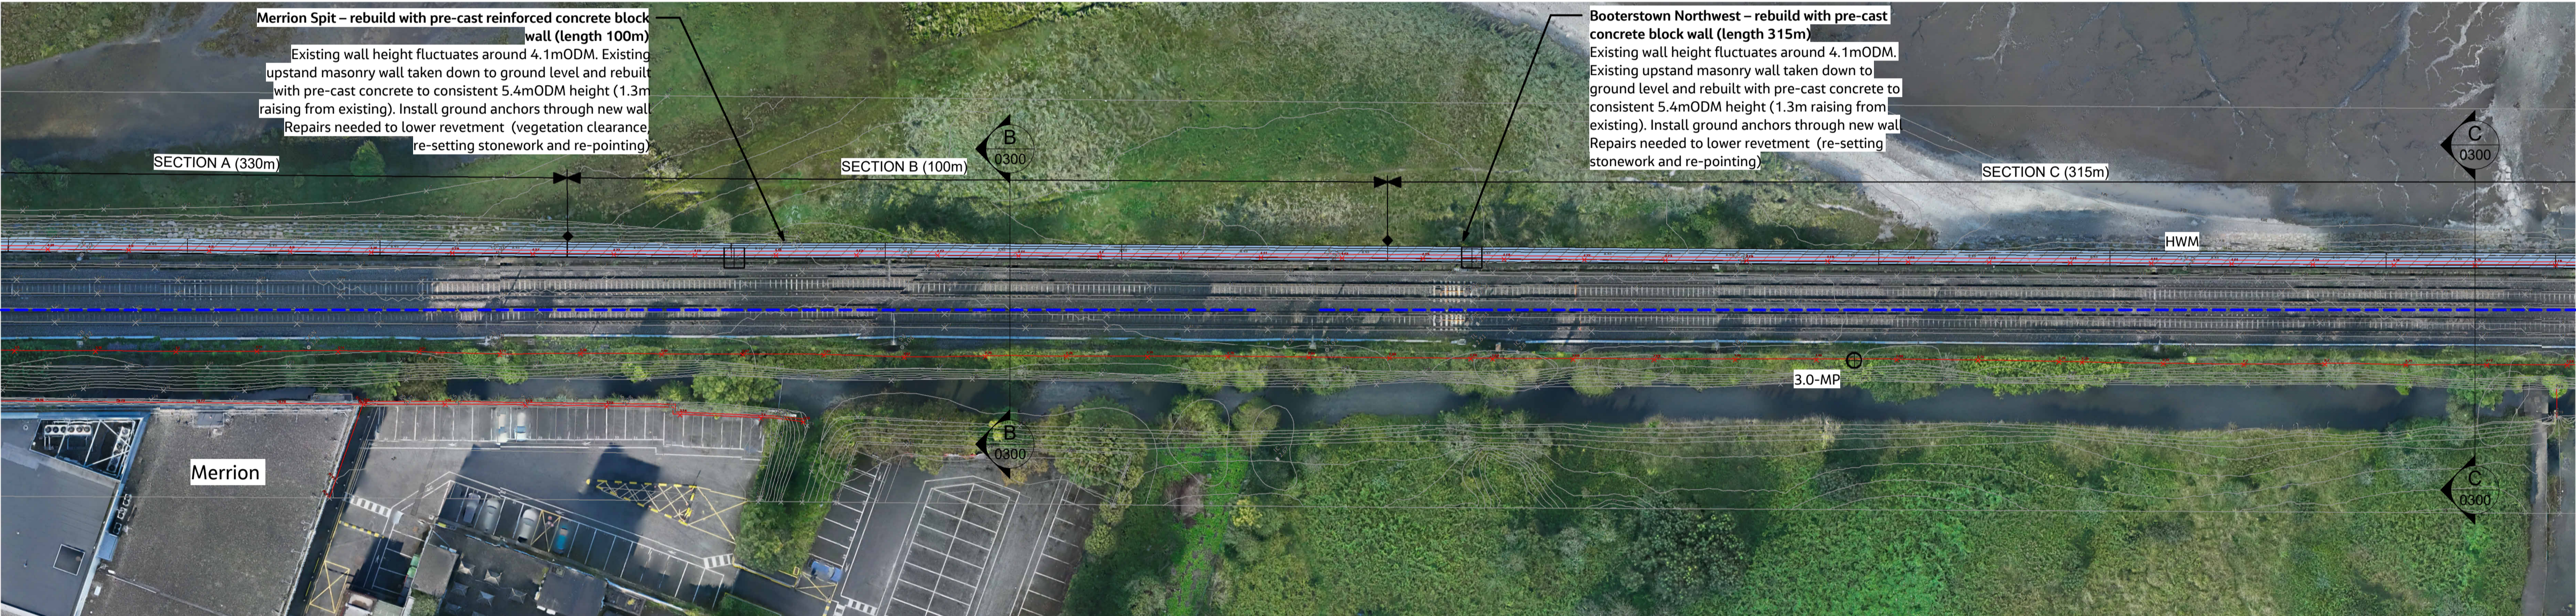

CCA1 - PLAN - PART 2  
SCALE 1 : 500

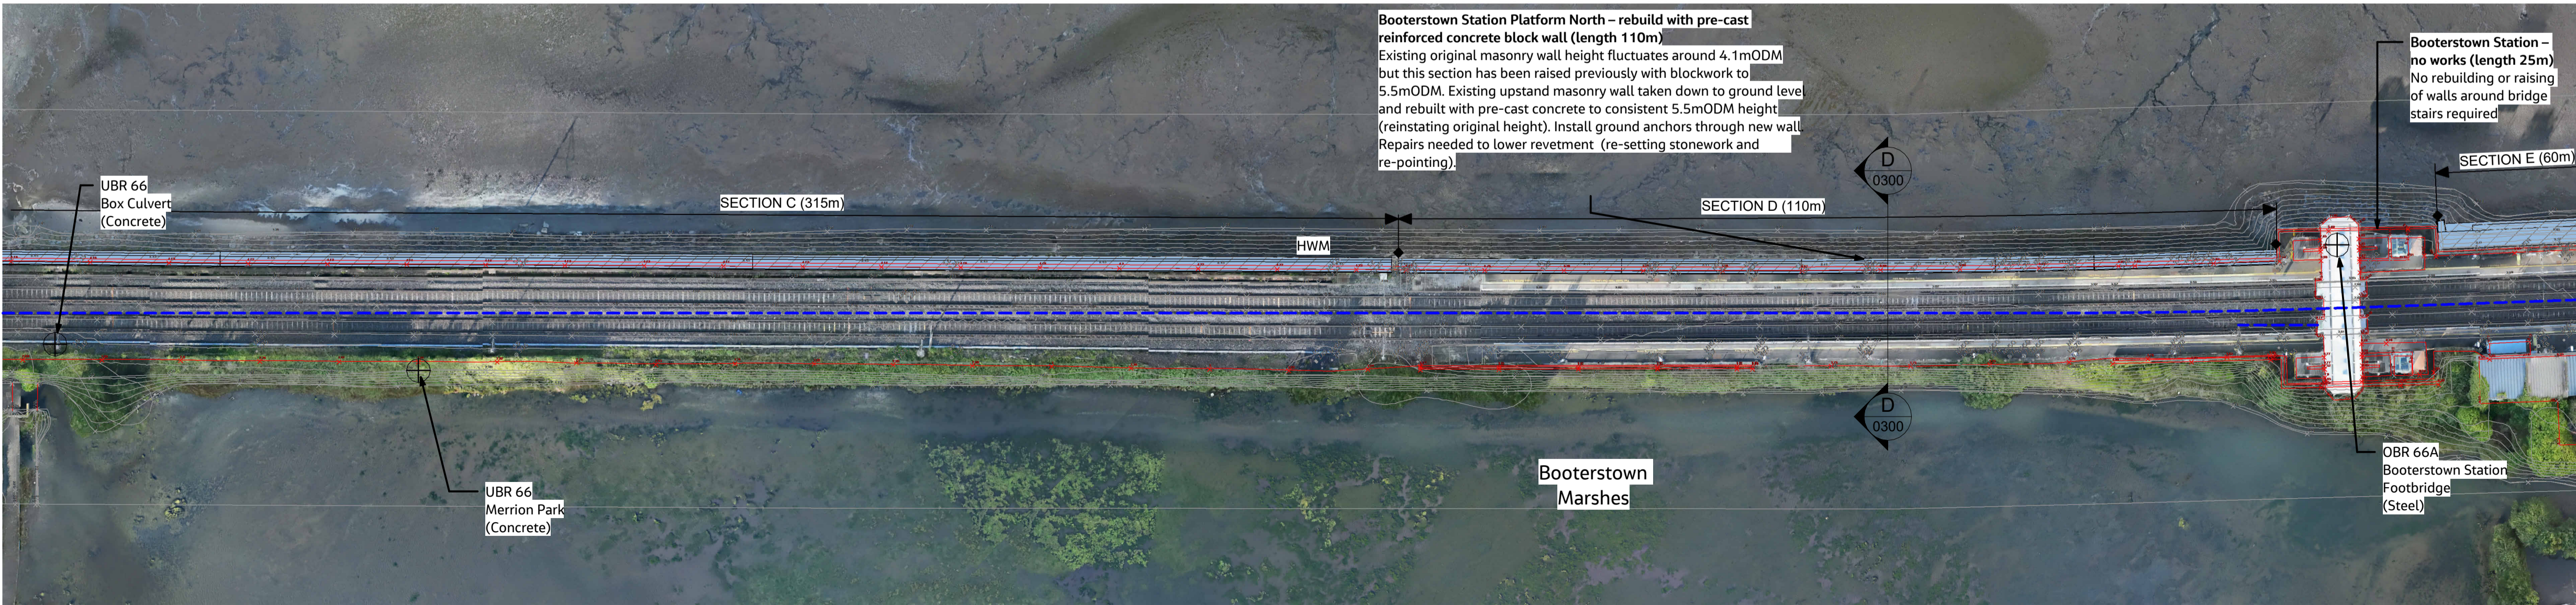

CCA1 - PLAN - PART 3  
SCALE 1 : 500

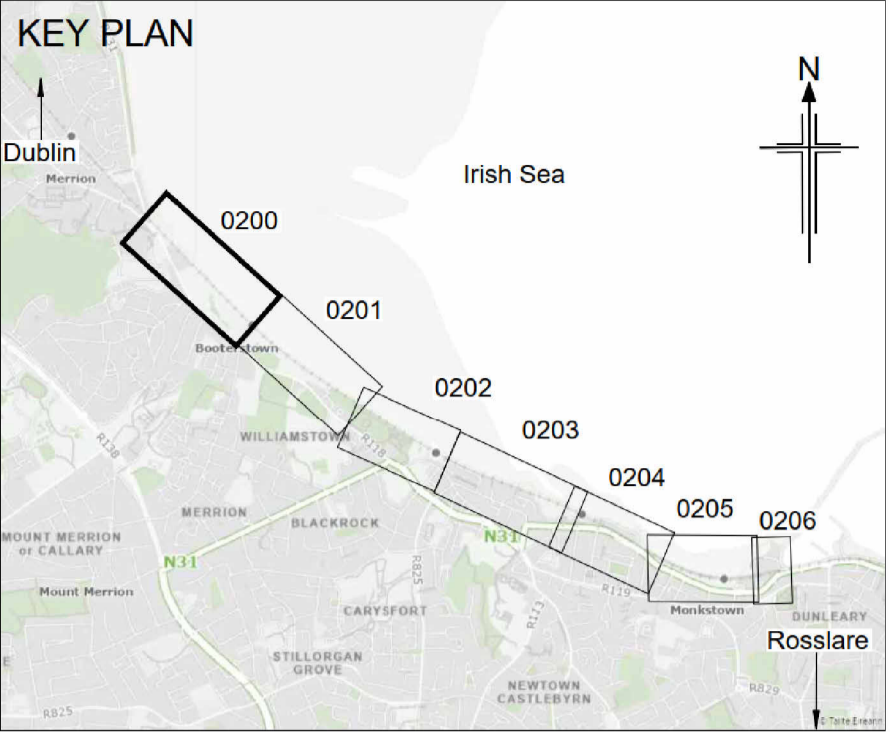

- NOTES:
- Do not scale from this drawing.
  - All dimensions are in millimetres unless stated otherwise.
  - All levels are mODM.

- LEGEND:
- Railway Line
  - HWM High Water Mark
  - Extent of proposed works under scheme
  - Rail Boundaries (Buildings/fence/walls)
  - Start and end of sub-cells
  - Level Crossing, Bridges and Culverts
  - Mile Post (MP)

|     |            |                               |    |      |       |        |    |  |  |
|-----|------------|-------------------------------|----|------|-------|--------|----|--|--|
|     |            |                               |    |      |       |        |    |  |  |
|     |            |                               |    |      |       |        |    |  |  |
|     |            |                               |    |      |       |        |    |  |  |
| B   | 09/09/2025 | FOR ACCEPTANCE                |    | RM   | EJ    | JD     | DK |  |  |
| A   | 15/08/2025 | FOR CLIENT REVIEW AND COMMENT |    | RM   | OG    | JS     | DK |  |  |
| Rev | Rev Date   | Purpose of revision           | By | Chkd | Rev'd | Appr'd |    |  |  |

Client

**Iarnród Éireann**  
**Irish Rail**

Termini Building, 2nd Floor, 3 Arkle Road, Sandyford  
Dublin, D18 C9C5, Ireland. Tel: +353 (0) 1 269 5666  
www.jacobs.com

Designer

**Jacobs**

Project

**ECRIPP**  
Irish Rail

Drawing title

**MERRION GATES TO SEAPPOINT  
BEACH CCA1-PHASE 3 DESIGN  
GENERAL ARRANGEMENT PLAN  
1 OF 7**

|                    |                     |              |    |
|--------------------|---------------------|--------------|----|
| Drawing Status     | IS - FOR ACCEPTANCE | Suitability  | IS |
| Scale              | 1 : 500             | DO NOT SCALE |    |
| Jacobs Project No. | D3658300            | Rev.         |    |
| Client No.         | 7694                |              | B  |

Drawing No.  
**7694-CCA1-P3-DWG-CV-JAC-0200**

© Copyright 2024 Jacobs U.K. Limited. The concepts and information contained in this document are the property of Jacobs. Use or copying of this document in whole or in part without the written permission of Jacobs constitutes an infringement of copyright. Limitation: This drawing has been prepared on behalf of, and for the exclusive use of, the Client. Jacobs accepts no liability or responsibility whatsoever for, or in respect of, any use of, or reliance upon, this drawing by any third party.

Plot Date/Time: 11.09.2025 12:09:04 Master Size A1