


CCA1 - PLAN - PART 6

SCALE 1:500

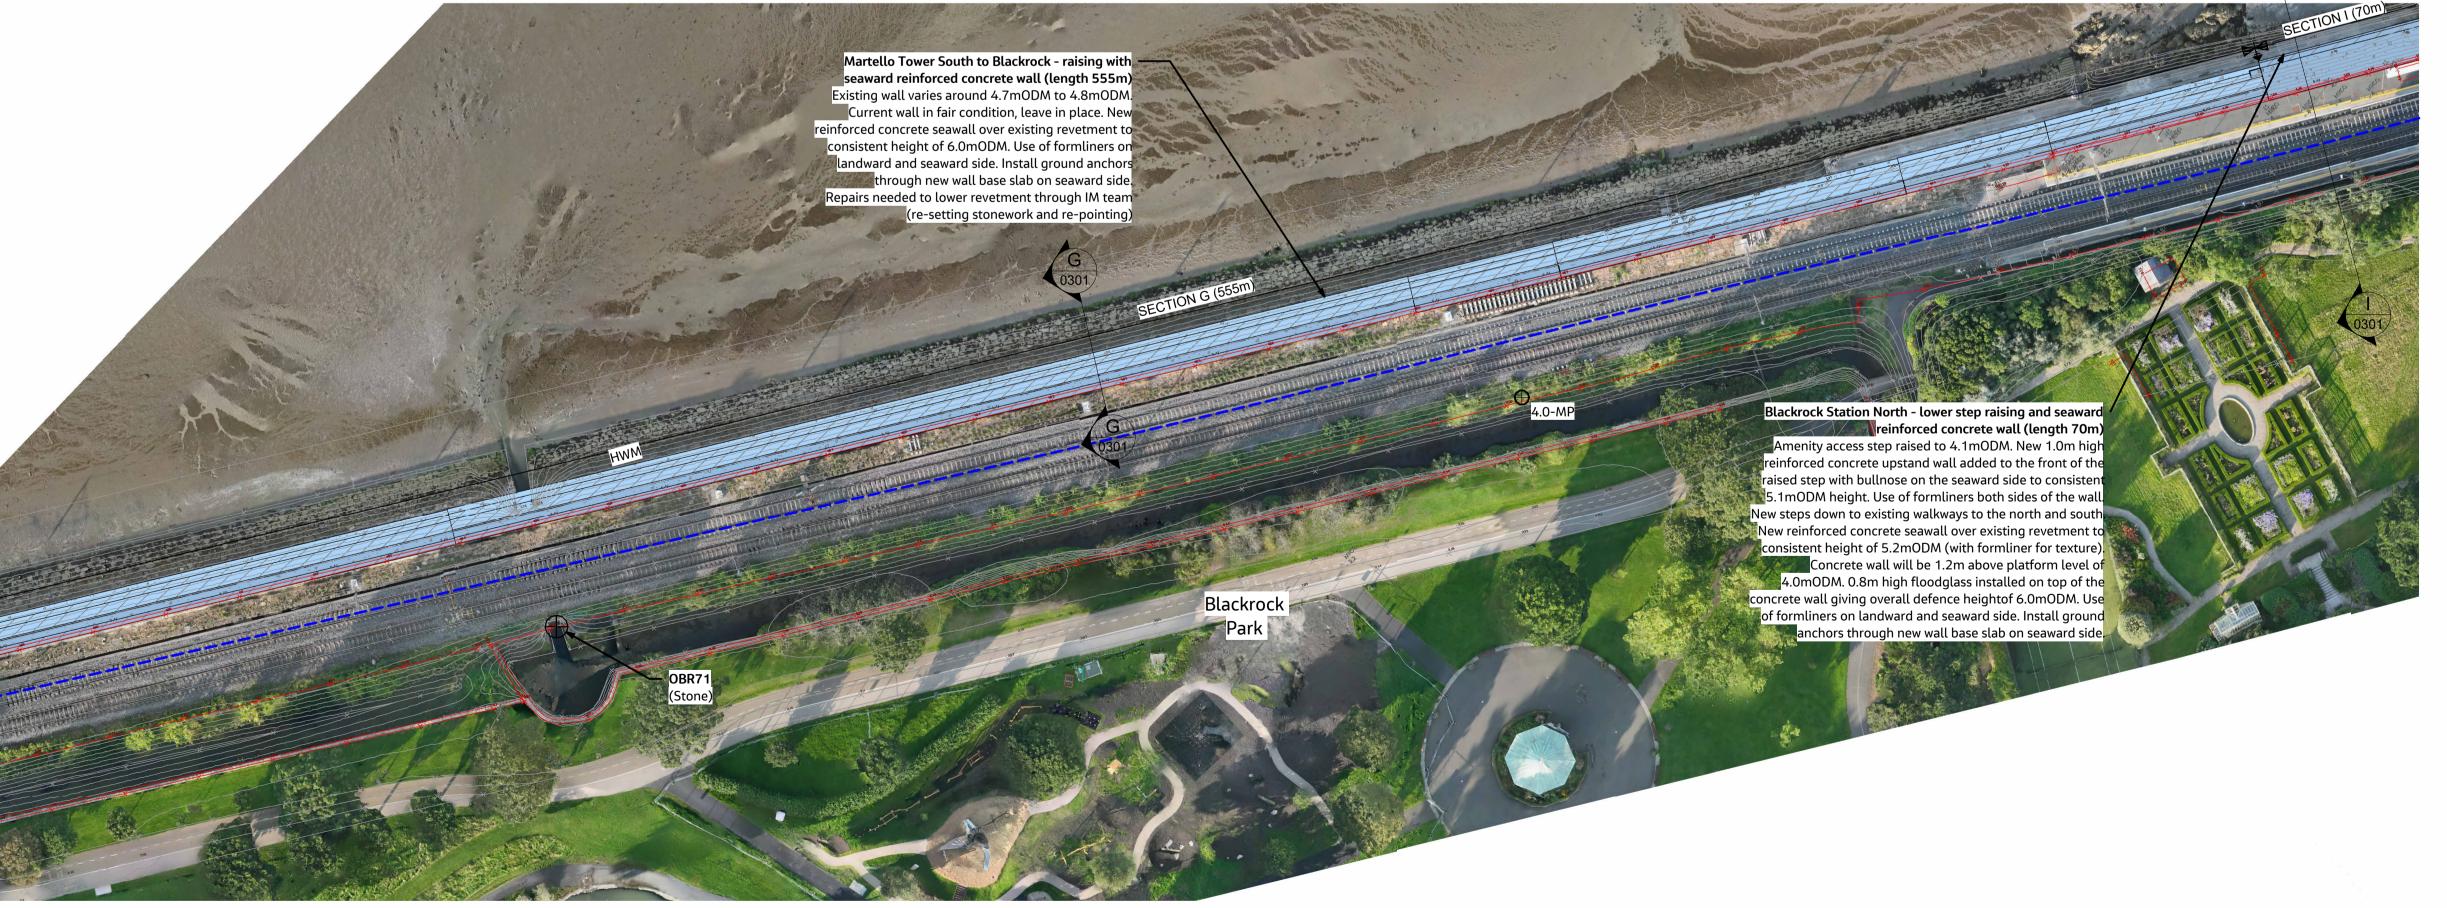

CCA1 - PLAN - PART 7

SCALE 1:500

Drawing Status

SCALE 1:500 (A1)

NOTES:

- 1. Do not scale from this drawing.
- 2. All dimensions are in millimetres unless stated otherwise. 3. All levels are in mODM.

LEGEND:

KEY PLAN

——— Railway Line

High Water Mark

Extent of proposed works under scheme Rail Boundaries (Buildings/fence/walls)

Start and end of sub-cells

Level Crossing, Bridges and Culverts

4.0-MP Mile Post (MP)

RM EJ JD DK B 09/09/2025 FOR ACCEPTANCE A 15/08/2025 FOR CLIENT REVIEW AND COMMENT RM OG JS DK By Chkd Rev'd Apprv' Rev Rev Date Purpose of revision

larnród Éireann Irish Rail

Termini Building, 2nd Floor, 3 Arkle Road, Sandyford Dublin, D18 C9C5, Ireland. Tel: +353 (0) 1 269 566 www.jacobs.com

MERRION GATES TO SEAPOINT BEACH CCA1 -PHASE 3 DESIGN GENERAL ARRANGEMENT PLAN 3 OF 7

Orawing Status	IS - FOR ACCEPTANCE		Suitability IS
Scale	1:500	DO NOT SCALE	
Jacobs Project No.	D3658300		Rev.
Client No.	7694		В
Orawing No.			

7694-CCA1-P3-DWG-CV-JAC-0202

Use or copying of this document in whole or in part without the written permission of Jacobs constitutes an infringement of copyright. Limitation: This drawing has been prepared on behalf of, and for the exclusive use of Jacobs' Client, and is subject to, and issued in accordance with, the provisions of the contract between Jacobs and the Client. Jacobs accepts no liability or responsibility whatsoever for, or in respect of, any use of, or reliance upon, this drawing by any third party.

Reproduced by permission of Ordnance Survey Ireland/Government of Ireland. All rights reserved. Ordnance Survey license number CYAL50298388