


CCA1 - PLAN - PART 4  
SCALE 1 : 500



CCA1 - PLAN - PART 5  
SCALE 1 : 500

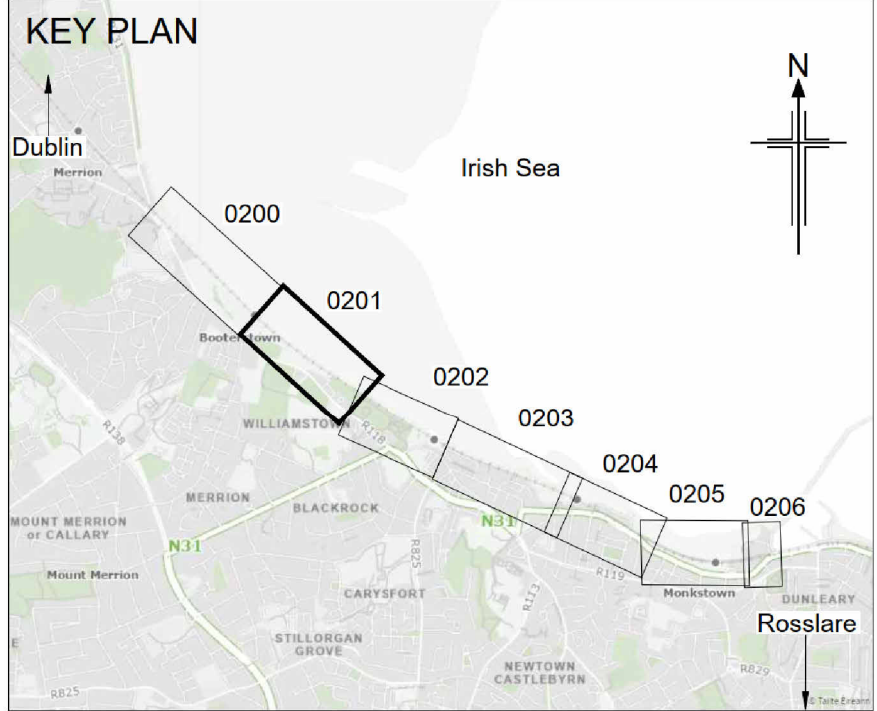

NOTES:

- Do not scale from this drawing.
- All dimensions are in millimetres unless stated otherwise.
- All levels are mODM.

LEGEND:

- Railway Line
- HWM High Water Mark
- Extent of proposed works under scheme
- Rail Boundaries (Buildings/fence/walls)
- Start and end of sub-cells
- Level Crossing, Bridges and Culverts

Rev	Rev Date	Purpose of revision	By	Chkd	Rev'd	Appr'd
B	09/09/2025	FOR ACCEPTANCE	RM	EJ	JD	DK
A	15/08/2025	FOR CLIENT REVIEW AND COMMENT	RM	OG	JS	DK

Client

Designer

**Iarnród Éireann**  
**Irish Rail**

**Jacobs**  
Termini Building, 2nd Floor, 3 Arkle Road, Sandyford  
Dublin, C9C5, Ireland. Tel: +353 (0) 269 5666  
www.jacobs.com

Project

**ECRIPP**  
Irish Rail

Drawing title

**MERRION GATES TO SEAPPOINT  
BEACH CCA1 - PHASE 3 DESIGN  
GENERAL ARRANGEMENT PLAN  
2 OF 7**

Drawing Status	IS - FOR ACCEPTANCE	Suitability	IS
Scale	1 : 500	DO NOT SCALE	
Jacobs Project No.	D3658300	Rev.	B
Client No.	7694		

Drawing No.

**7694-CCA1-P3-DWG-CV-JAC-0201**

© Copyright 2024, Jacobs U.K. Limited. The concepts and information contained in this document are the property of Jacobs. Use or copying of this document in whole or in part without the written permission of Jacobs constitutes an infringement of copyright. Limitation: This drawing has been prepared on behalf of, and for the exclusive use of, Jacobs' Client, and is subject to, and issued in accordance with, the provisions of the contract between Jacobs and the Client. Jacobs accepts no liability or responsibility whatsoever for, or in respect of, any use of, or reliance upon, this drawing by any third party.

Plot Date/Time: 11.09.2025 14:21:33

Master Size A1

