


C:\pwworking\jacobs-emea-01\189042\7694-CCA2_3-P3-DWG-CV-JAC-0301.dwg - 30/07/2025 08:50:55 - A1Frame - LAWREND



Reproduced by permission of Ordnance Survey Ireland/Government of Ireland. All rights reserved. © Ordnance Survey license number CYAL50298398.


WHITEROCK BEACH (CCA2/3-B4)

Scale 1:500

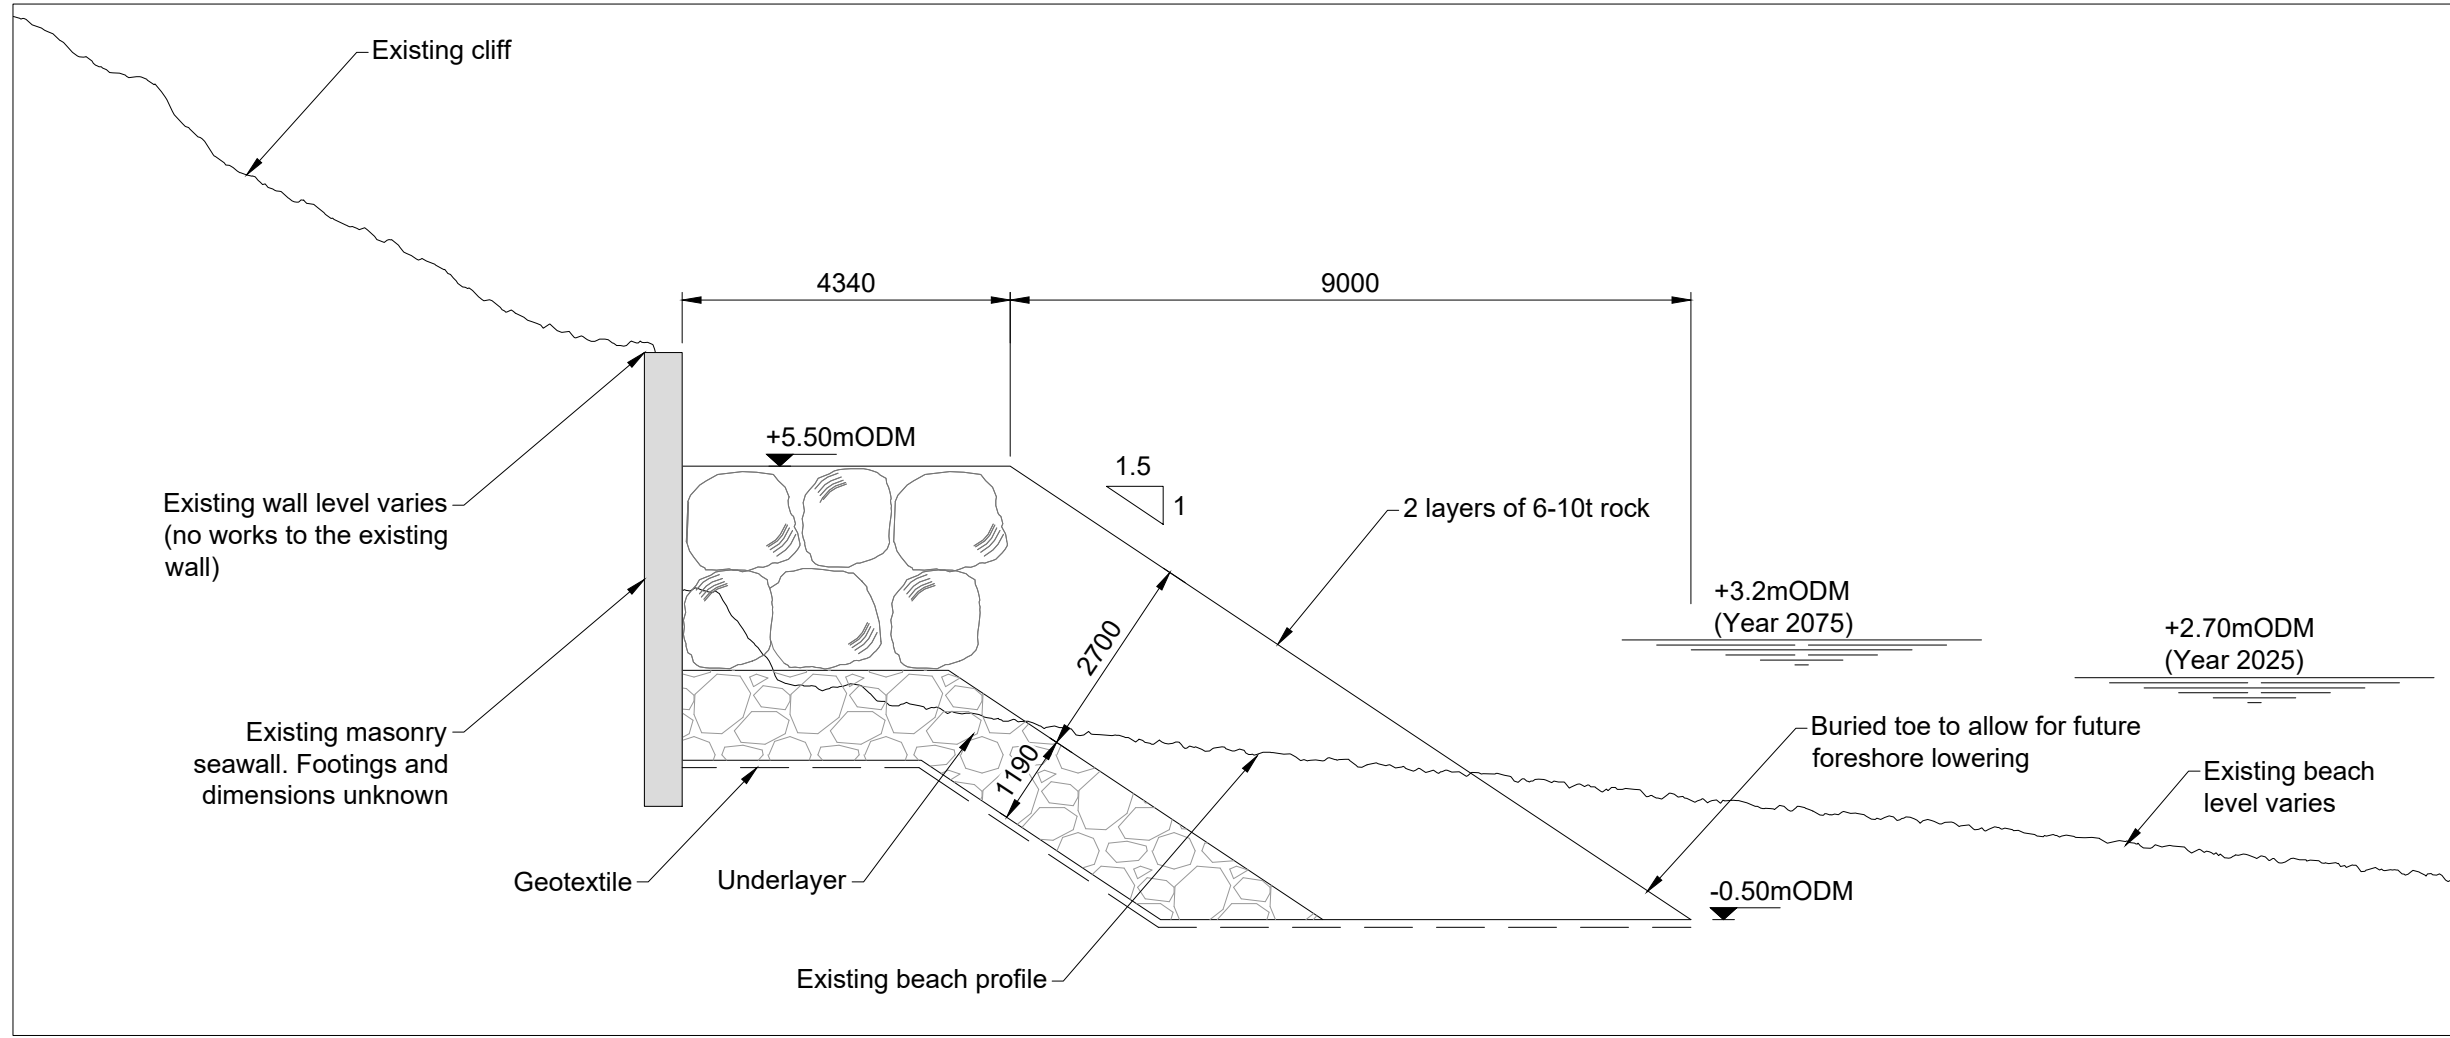


SECTION B1
CCA2/3-B4- TYPICAL CROSS SECTION

Scale 1:100

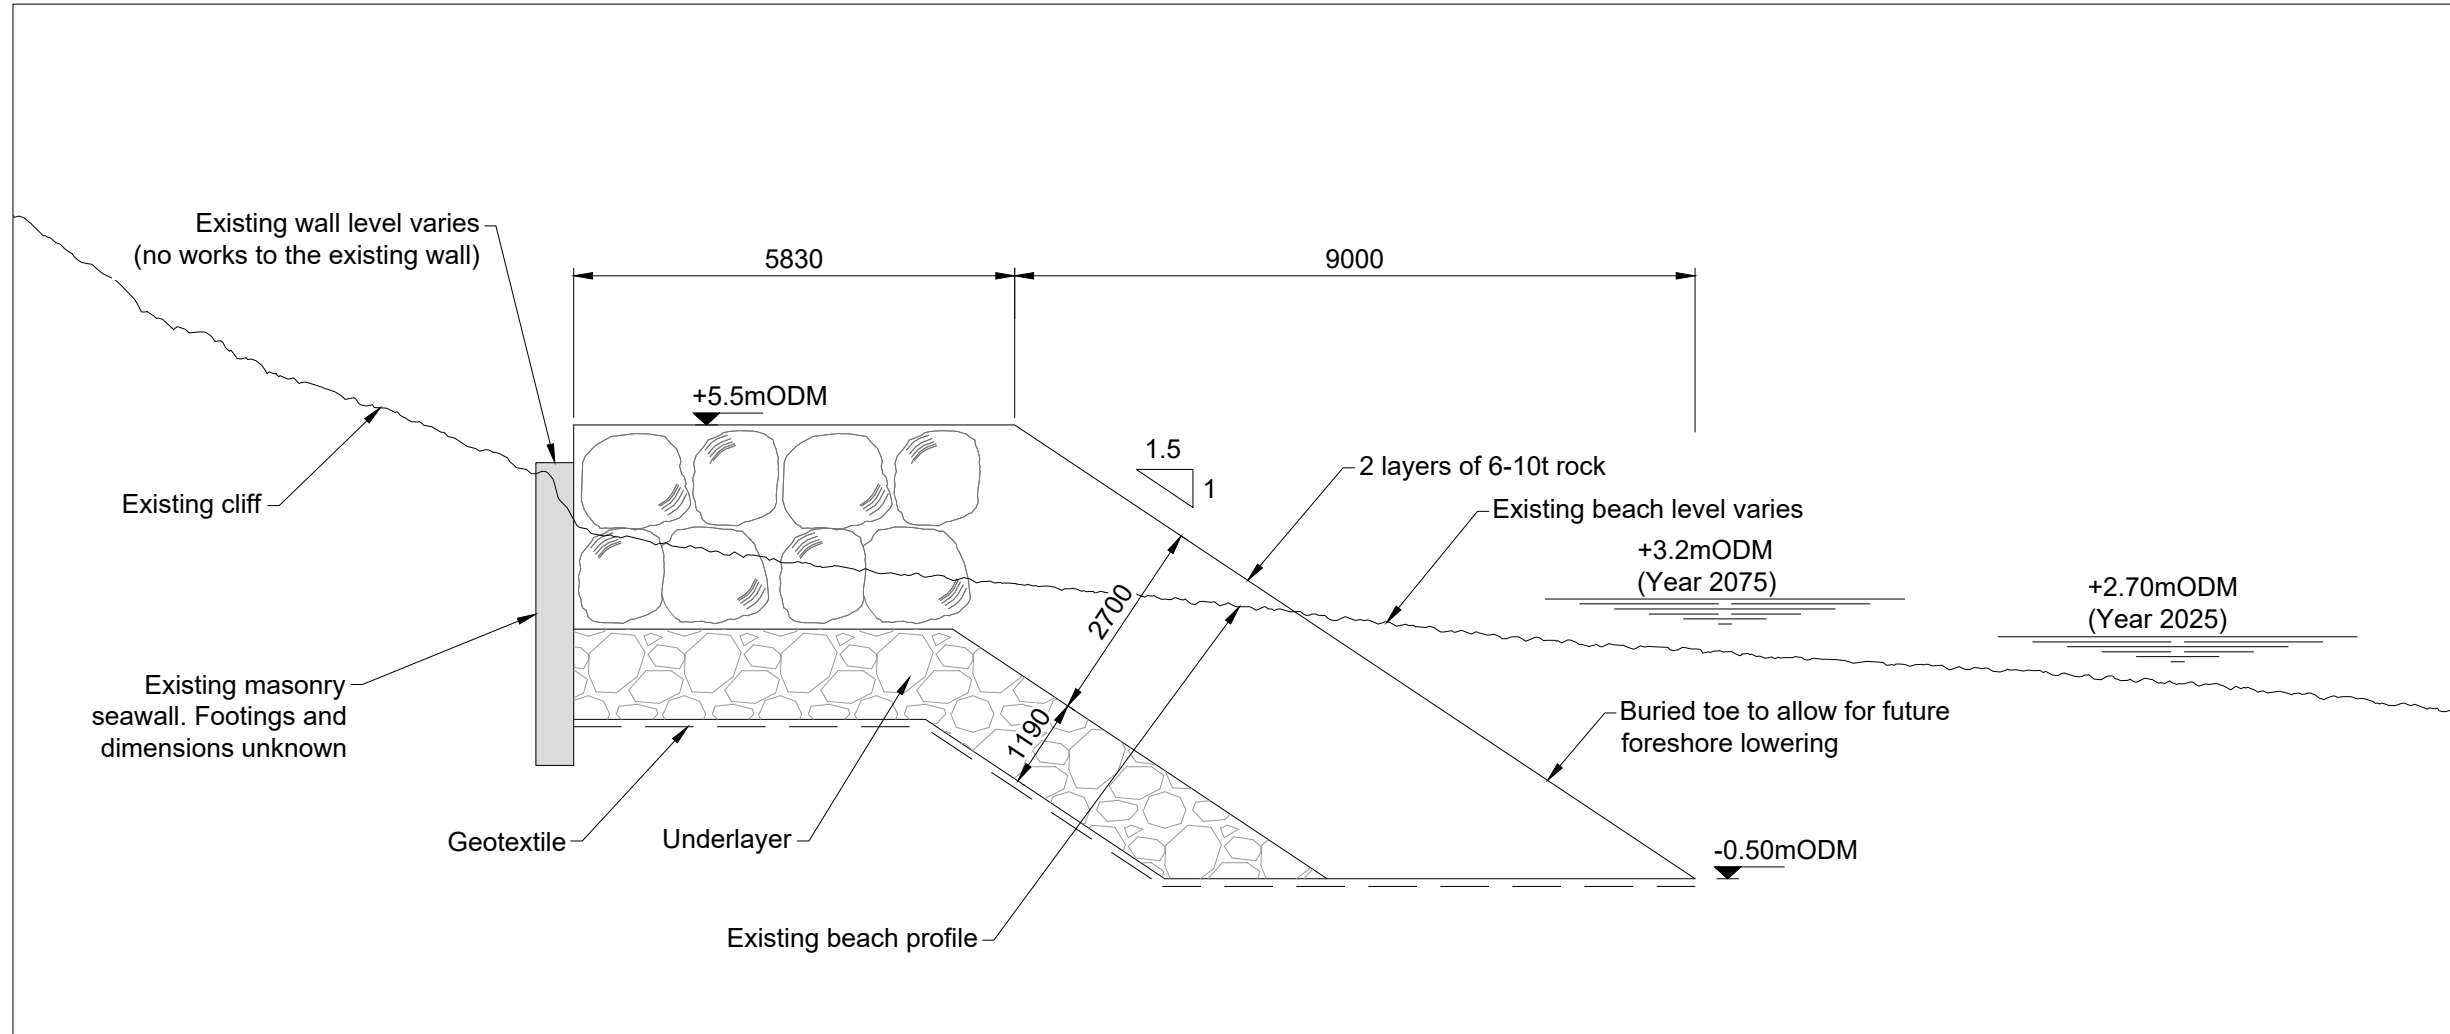


SECTION B2
CCA2/3-B4- TYPICAL CROSS SECTION

Scale 1:100

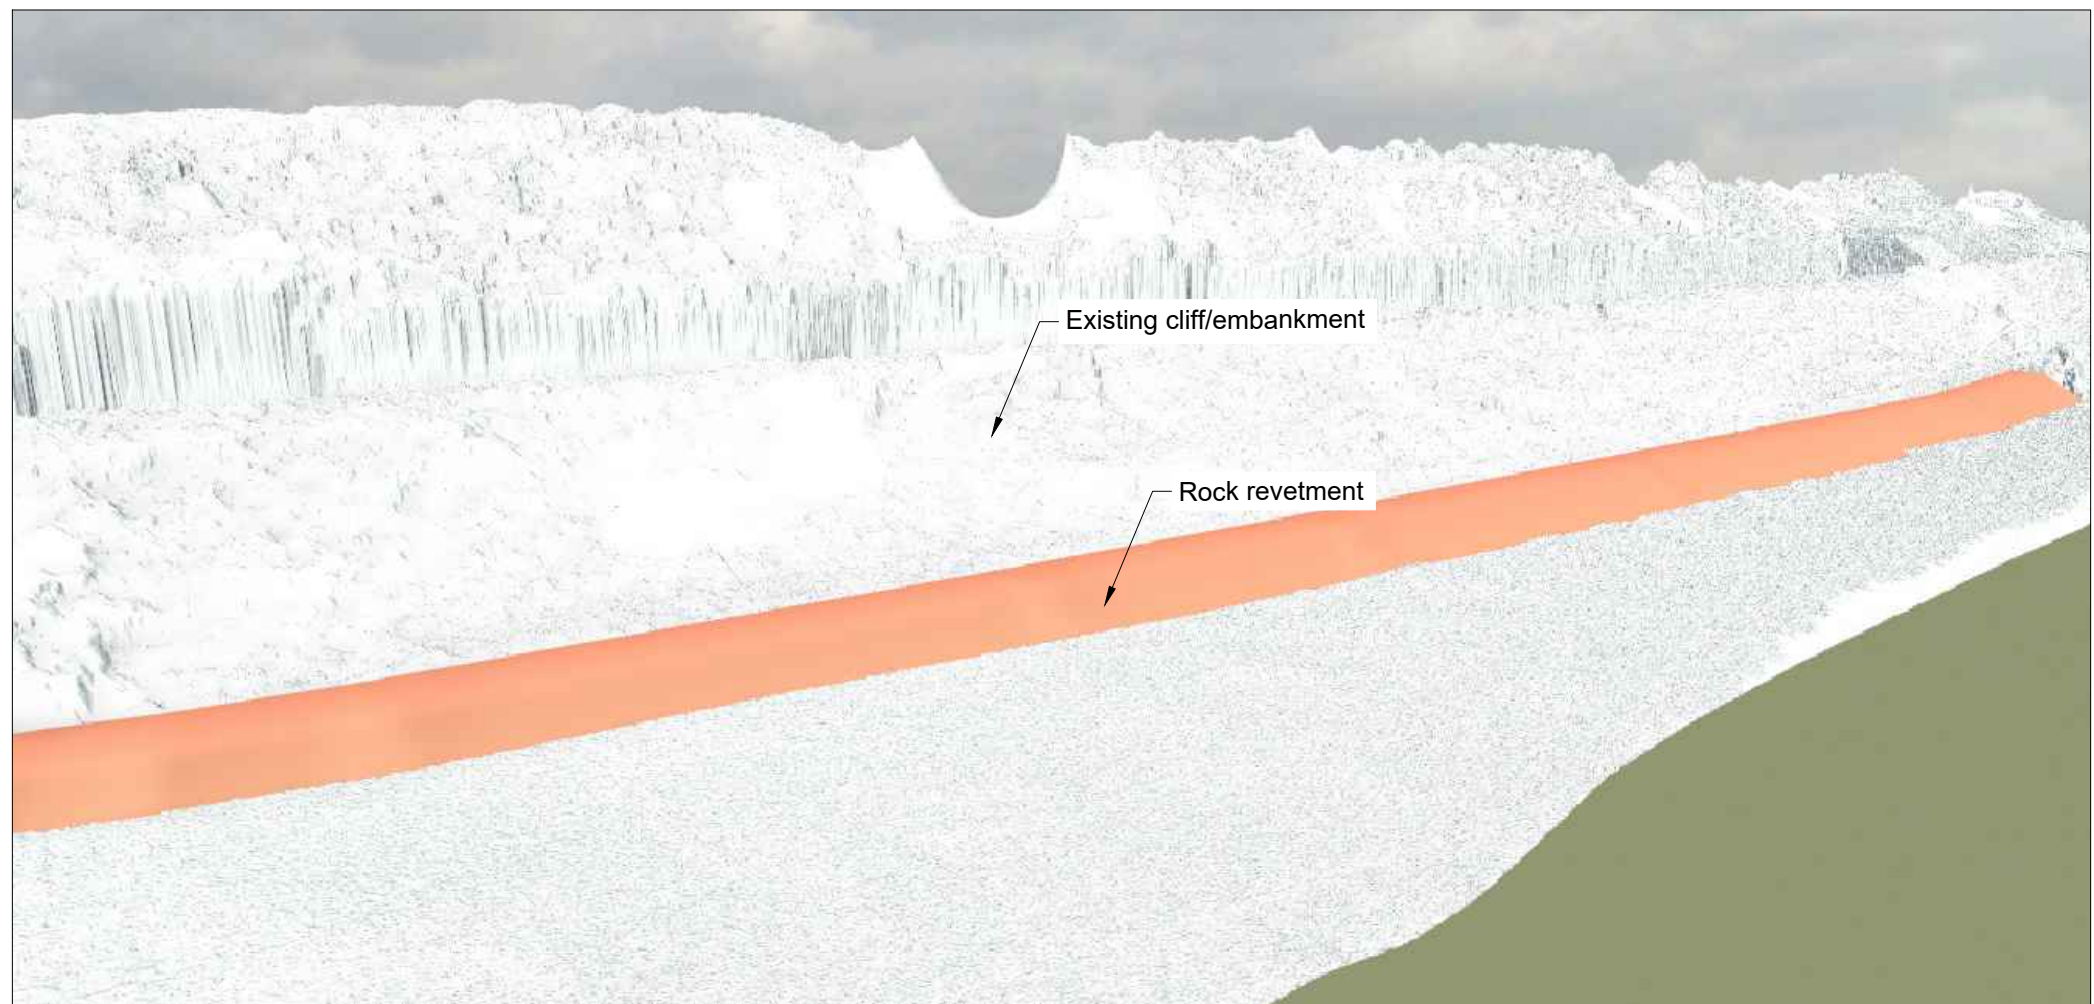

CCA2/3-B4 - 3D VIEW OF
STRUCTURE

Scale NTS

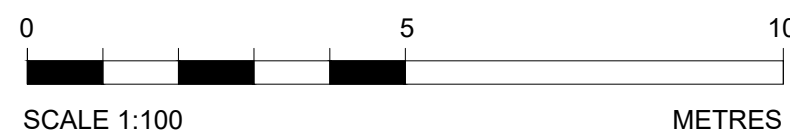

NOTES

- All levels are in mODM.
- Do not scale from this drawing.
- Additional tide conversions are available for high and low water (spring and neap tides) at Secondary Ports of Dublin Bar, Dun Laoghaire, Greystones (high only) and Wicklow. High tides at CCA6 are typically 1.2m lower than at Dublin.
- All levels and dimensions are approximate and to be confirmed through design development.
- For cross section locations refer to drawing 7694-CCA2_3-P3-DWG-CV-JAC-0200.
- Water levels shown on the section represent the modelled extreme water level in a 0.5% AEP (Annual Exceedance Probability) event, also known as the 1 in 200 year return period storm. One water level represents current sea levels and the second represents sea levels inclusive of a sea level rise allowance to 2075.

LEGEND

- Existing Structures
- Geotextile
- Railway line
- Start and end of CCA sub-cells
- Footprint of proposed works under scheme
- High Water Mark
- Rail Boundaries (Buildings / fence / walls)

mODM	
+1.99	HAT
+1.59	MHWS
+0.89	MWHN
-0.11	MSL
-1.01	MLWN
-1.81	MLWS
-2.61	LAT

TIDE BAR
DUBLIN NORTH WALL
(STANDARD PORT)

Rev	Rev. Date	Purpose of revision	Drawn	Checked	Rev'd	Appr'd
B	29/07/2025	FINAL FOLLOWING CLIENT COMMENTS	RM	JS	JD	DK
A	17/06/2025	For client review and comment	RM	JS	JD	DK

Client	
Designer:	 Termini Building, 2nd Floor, 3 Arkle Road, Sandycroft Dublin, D18 C2C5, Ireland. Tel: +353 (0)1 269 5666 www.jacobs.com

Project	
---------	--

Drawing title	WHITEROCK BEACH TO SOUTH KILLINEY CCA2-3 PHASE 3 DESIGN GENERAL ARRANGEMENT CROSS SECTIONS 2 OF 5
---------------	--

Drawing status		Issue for Acceptance	
State Code	Contract / Work Package 2-3		
Project Stage	Preliminary Design		
Scale	As Shown	DO NOT SCALE	
Jacobs No.	D3658300	Rev	B
Client no.	7694		
Drawing number	Project No.	Work Package	Phase
	7694-	CCA2_3	- P3 -
Type	Discipline	Originator	Number
DWG	CV	JAC	0301

© Copyright 2025 Jacobs U.K. Limited. The concepts and information contained in this document are the property of Jacobs. Use or copying of this document in whole or in part without the written permission of Jacobs constitutes an infringement of copyright. Limitation: This drawing has been prepared on behalf of, and for the exclusive use of, Jacobs Client, and is subject to, and issued in accordance with, the provisions of the contract between Jacobs and the Client. Jacobs accepts no liability or responsibility whatsoever for, or in respect of, any use of, or reliance upon, this drawing by any third party.