


C:\pwworking\jacobs-emea-01\160189042\7694-CCA5-P3-DWG-CV-JAC-0010.dwg - 03/07/2025 13:01:04 - A1Frame - OBYRNER



CCA5-A - LOCATION PLAN - BRAY HEAD
Scale 1:5000



CCA5-B - LOCATION PLAN - GREYSTONES NORTH BEACH
Scale 1:5000

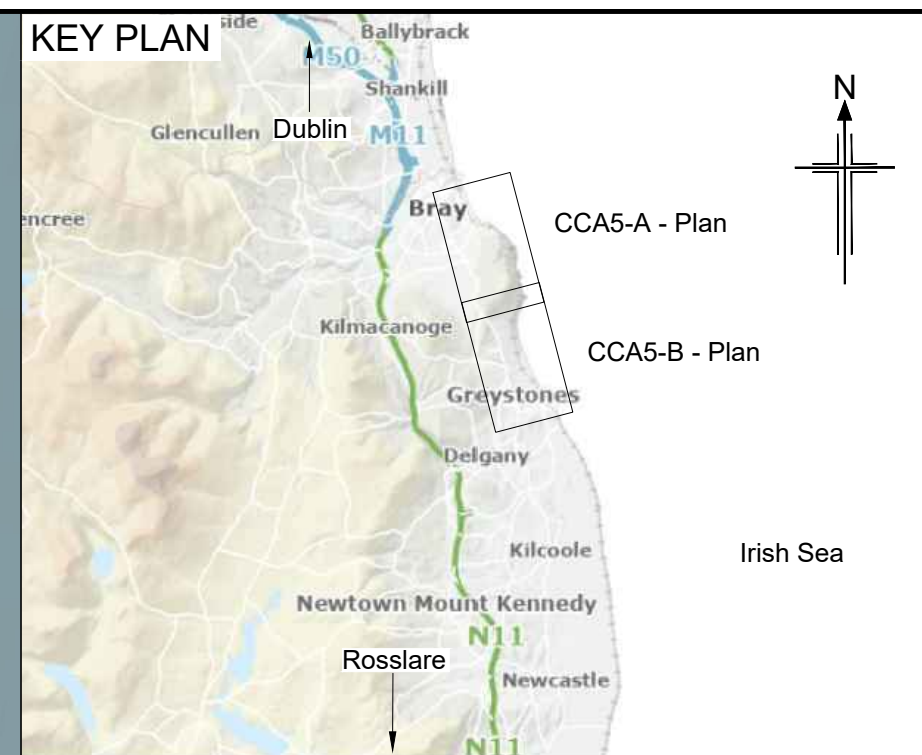

- NOTES
1. All levels are in mODM.
 2. Do not scale from this drawing.
 3. The railway line is electrified through this cell with overhead power lines.

LEGEND

- Railway line
- Railway line (Tunnel)
- Bray-Greystones Cliff Walk
- Start and end of CCA sub-cells
- High Water Mark

Sub-Cell	Sub-cell Name	Length (m)
CCA5-A	Bray Head	3000
CCA5-B	Greystones North Beach	1500

B	02-07-2025	Updated to Client comments	RM	EJ	JD	DK			
A	2025-05-06	For Client Review and Comment	BM	PF	JD	DK			
Rev	Rev. Date	Purpose of revision	Drawn	Checked	Rev'd	Appr'd			

Client

Iarnród Éireann
Irish Rail

Designer:

Jacobs
Termini Building, 2nd Floor, 3 Arkle Road, Sandycroft,
Dublin D18 GC25, Ireland. D04F02C5.
Tel: +353 (0)1 269 5666
www.jacobs.com

Project

ECRIPP
Iarnród Éireann

Drawing title

BRAY HEAD TO GREYSTONES NORTH BEACH CCA5 - PHASE 3 DESIGN SITE LOCATION PLAN

Drawing status

For review and comment

State Code	Contract / Work Package 5
Project Stage	Phase 3 Design
Scale	1:5000
Jacobs No.	D3658300
Client no.	7694
Drawing number	7694- CCA5 - P3 - DWG - CV - JAC - 0010
Project No	7694
Work Package	CCA5
Phase	P3
Type	DWG - CV
Discipline	JAC
Originator	
Number	0010

© Copyright 2025 Jacobs U.K. Limited. The concepts and information contained in this document are the property of Jacobs. Use or copying of this document in whole or in part without the written permission of Jacobs constitutes an infringement of copyright. Limitation: This drawing has been prepared on behalf of, and for the exclusive use of, Jacobs' Client, and is subject to, and issued in accordance with, the provisions of the contract between Jacobs and the Client. Jacobs accepts no liability or responsibility whatsoever for, or in respect of, any use of, or reliance upon, this drawing by any third party.