




SEA SCOUT STORAGE TYPICAL PLAN
SCALE 1:50

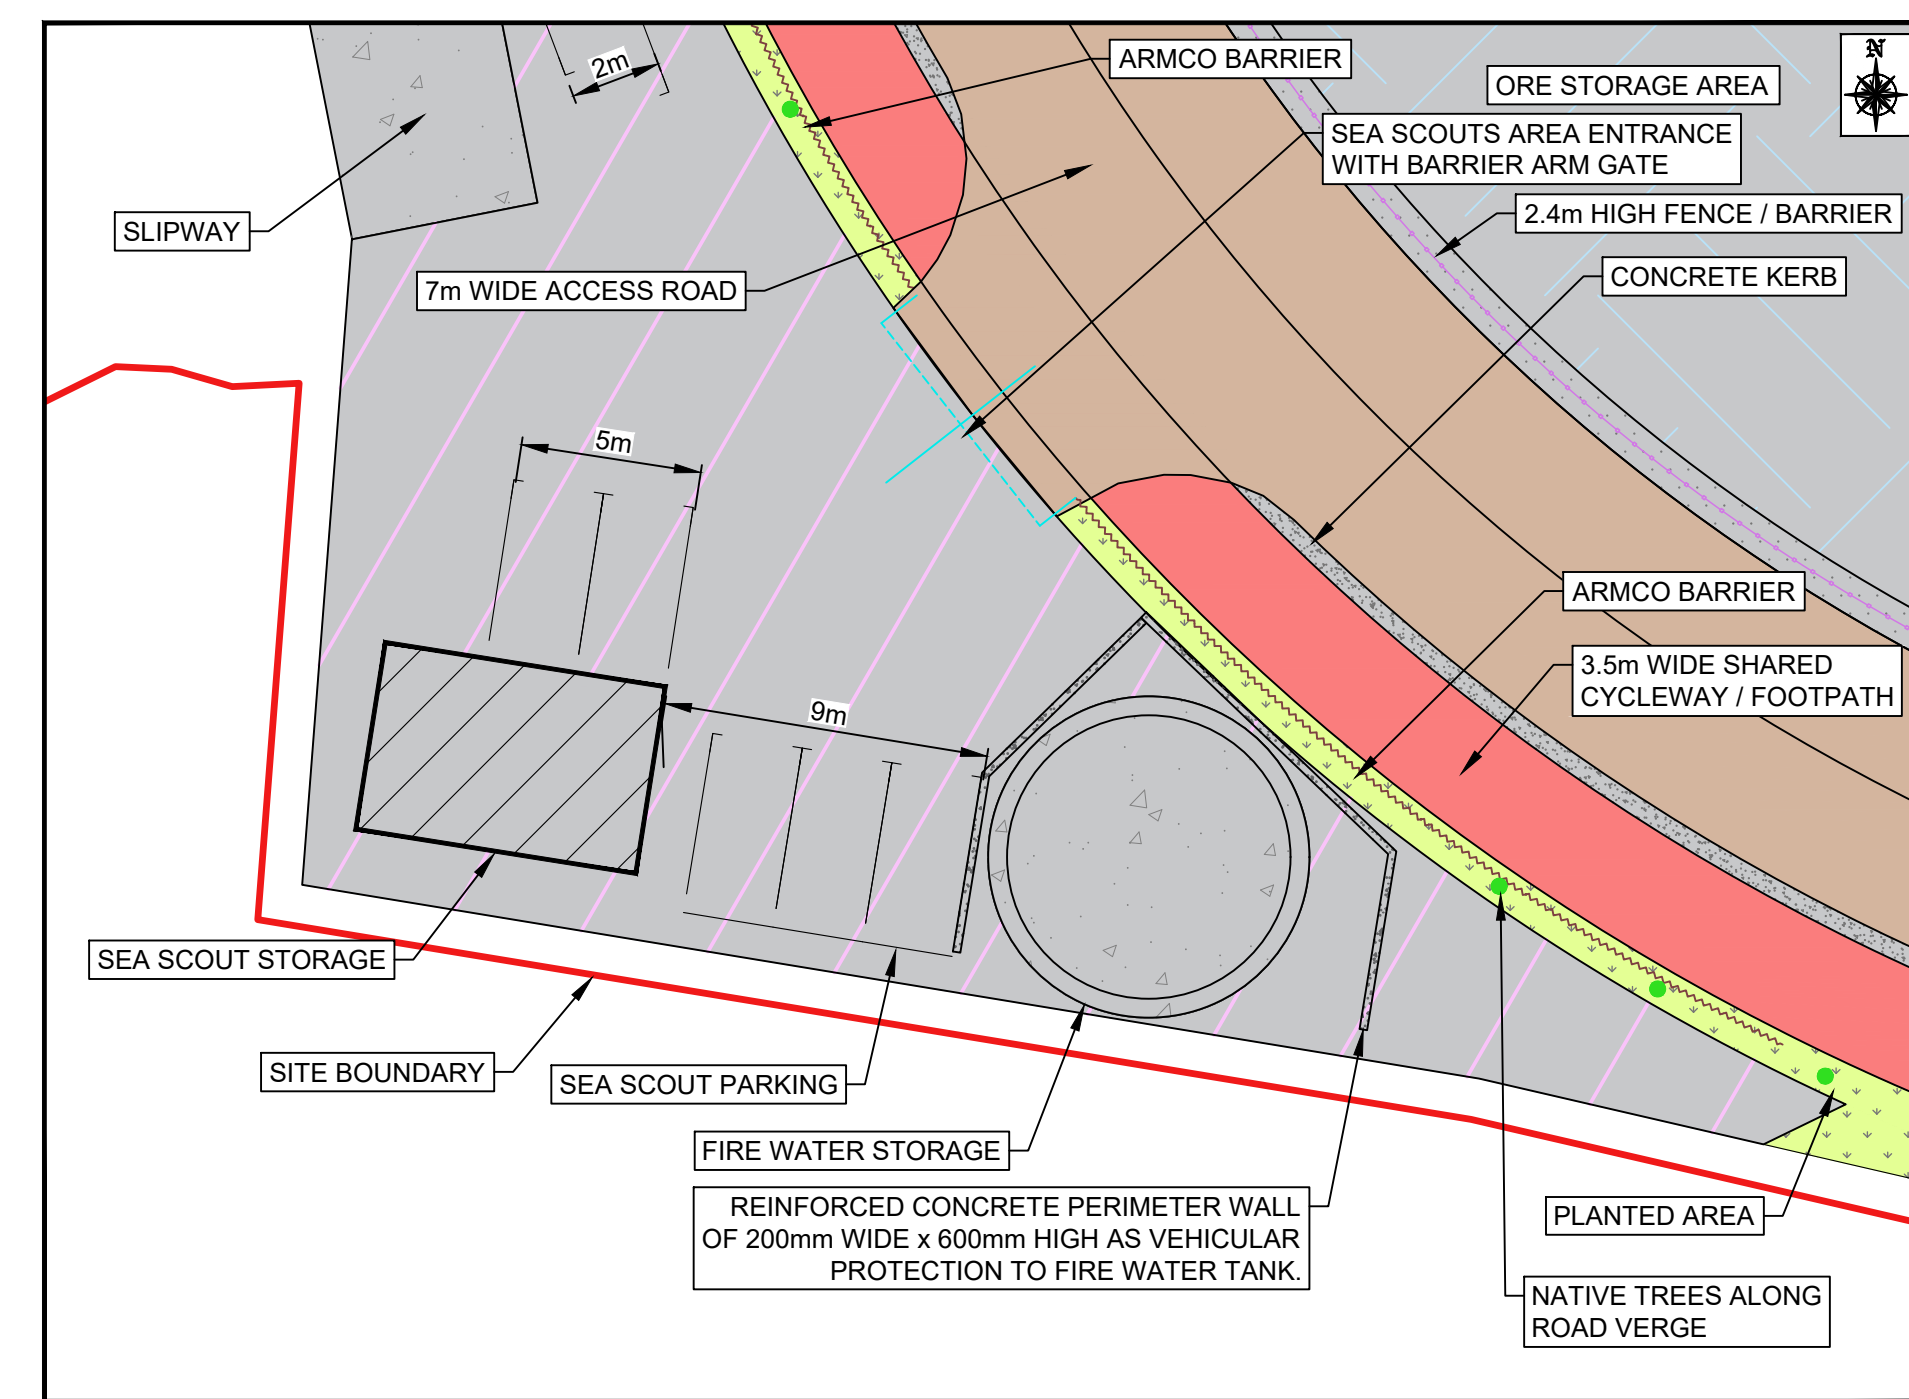

OVERALL PLAN
SCALE 1:200

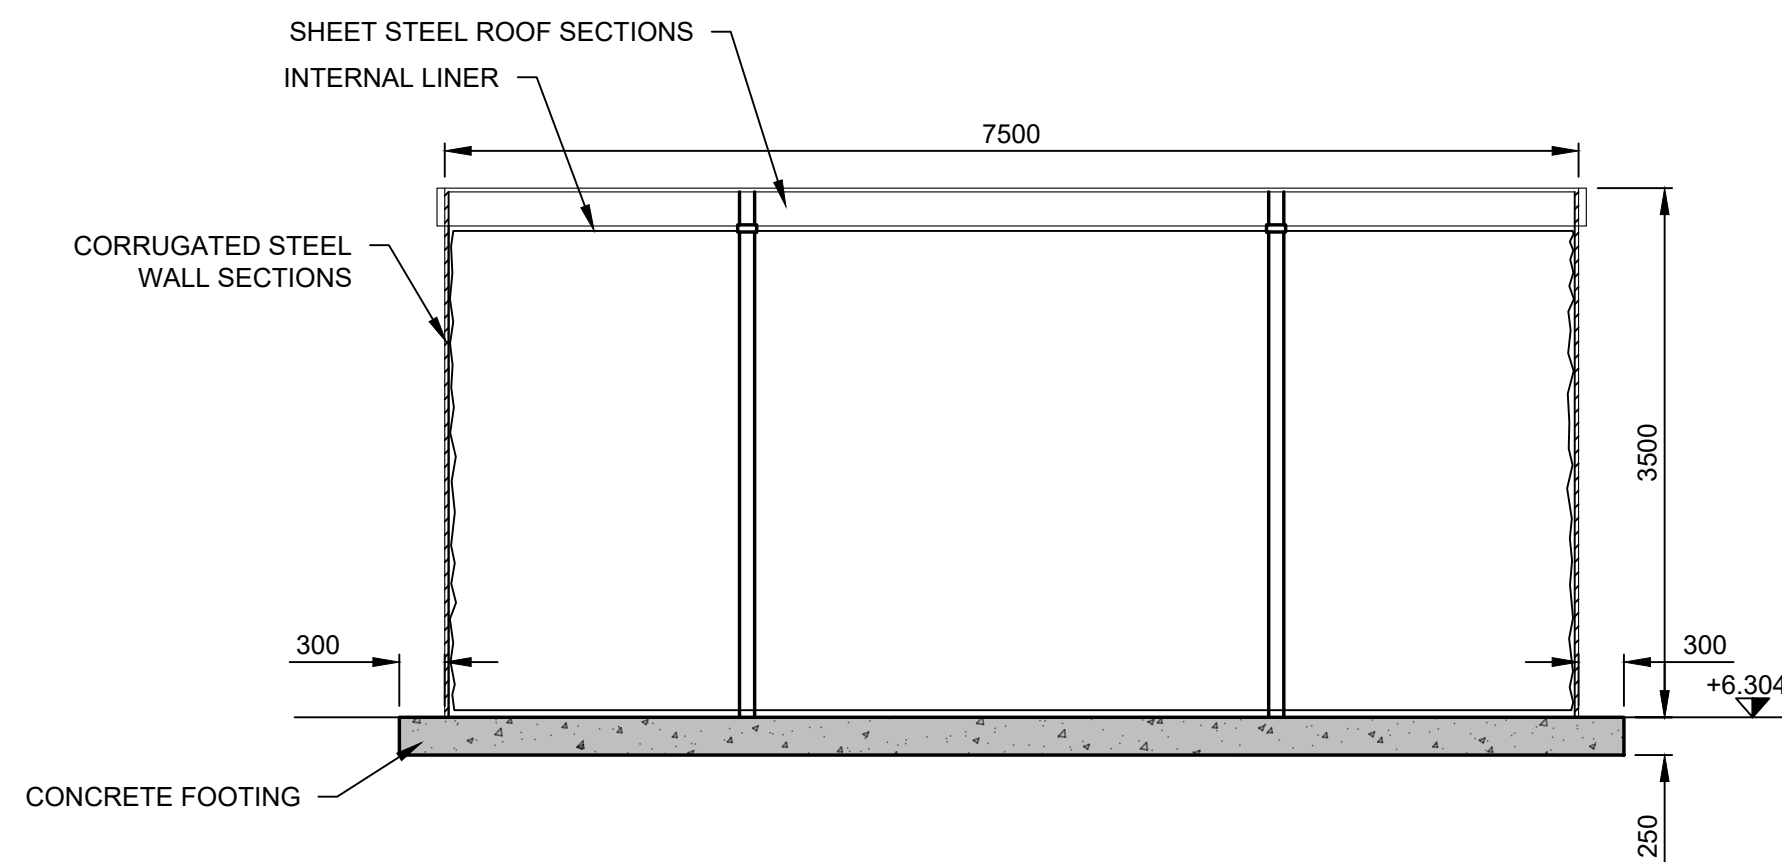


SEA SCOUT STORAGE SECTION A-A
SCALE 1:50

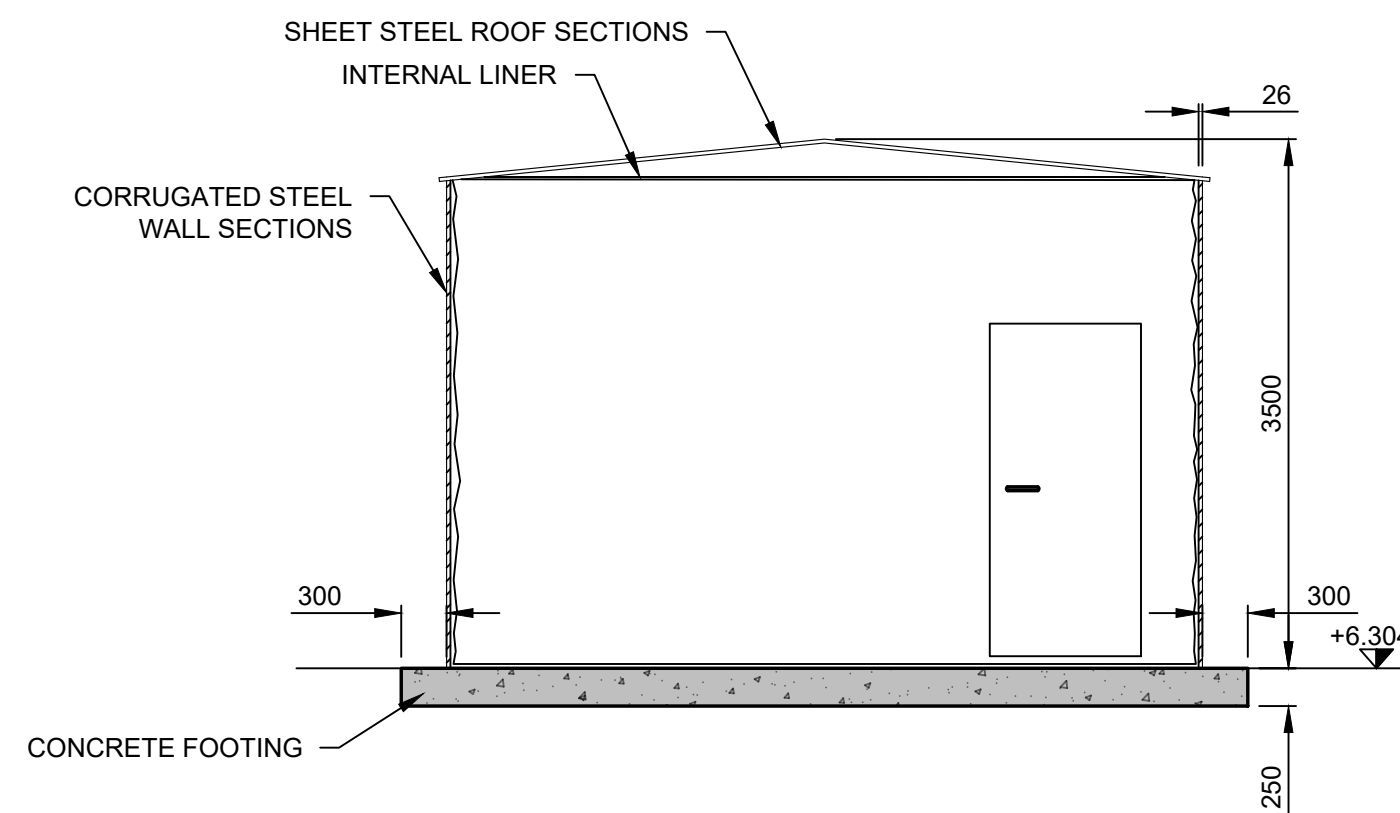


SEA SCOUT STORAGE SECTION B-B
SCALE 1:50



TYPICAL SEA SCOUT STORAGE VIEW
SCALE NTS

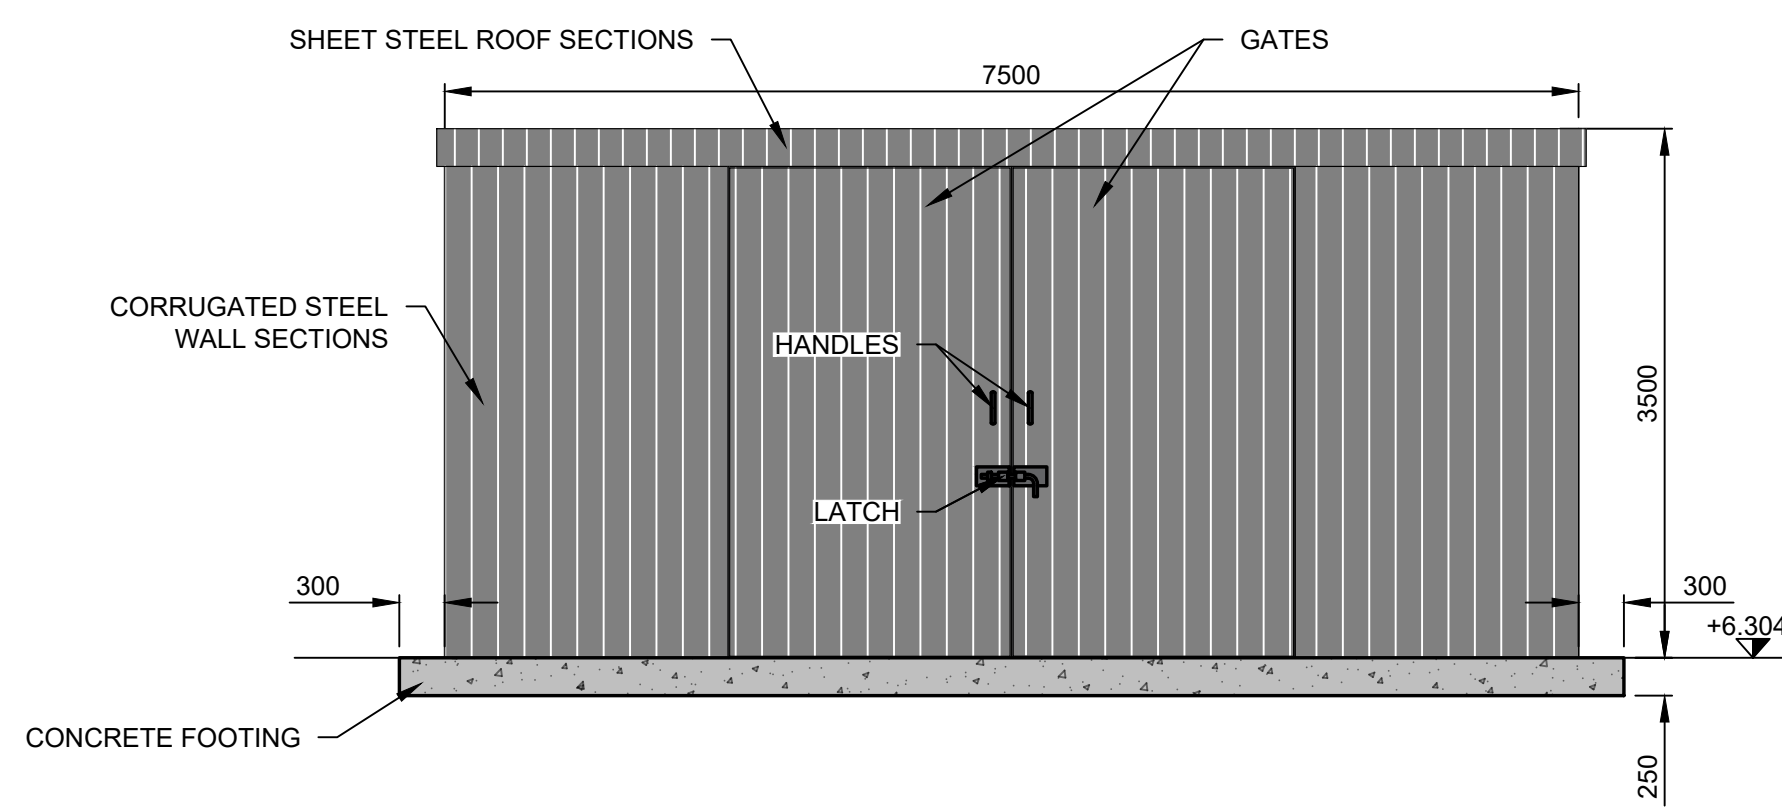

SEA SCOUT STORAGE ELEVATION 1-1
SCALE 1:50

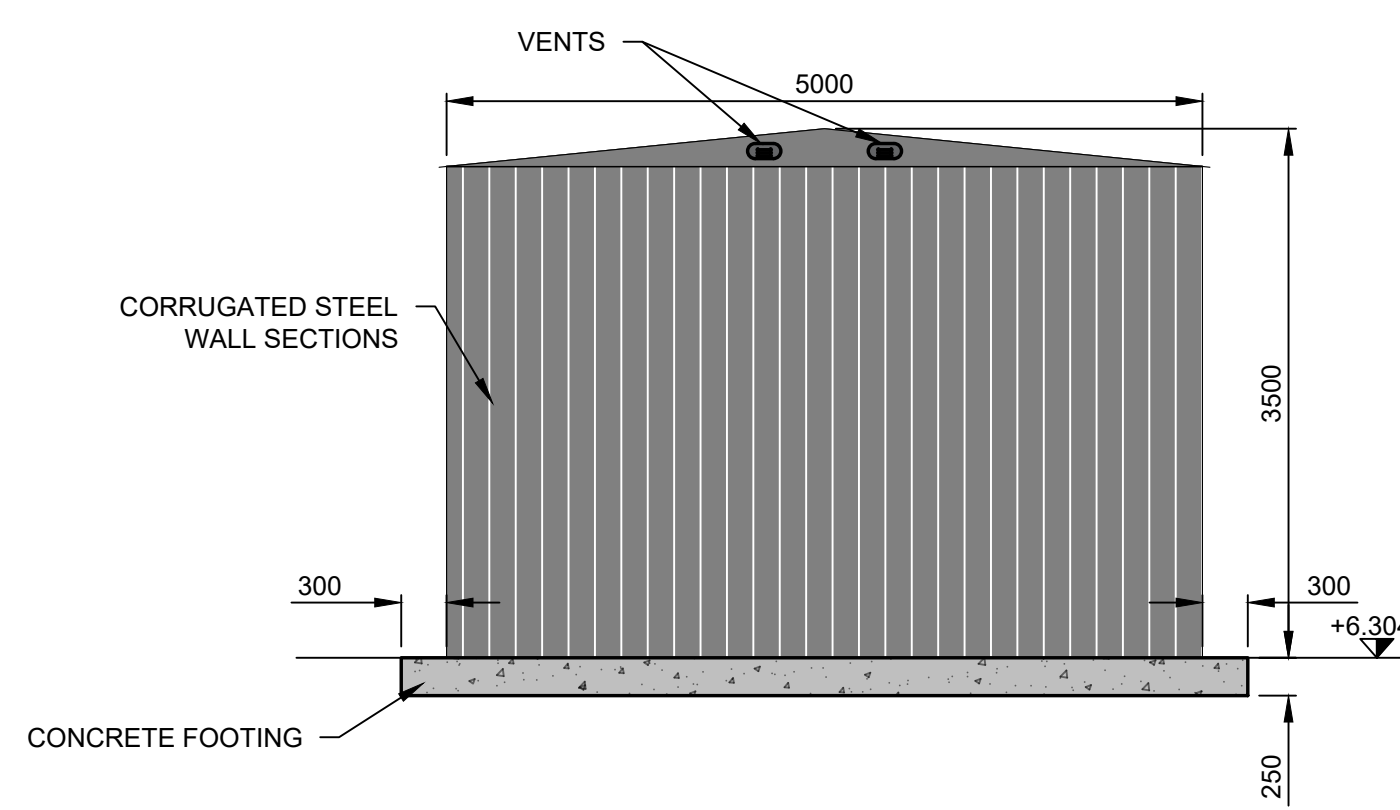

SEA SCOUT STORAGE ELEVATION 2-2
SCALE 1:50




TYPICAL ENTRANCE BARRIER ARM
SCALE: NTS

NOTES:

1. ALL DIMENSIONS ARE IN MILLIMETERS UNLESS OTHERWISE STATED
2. USE DIMENSIONS ON DRAWINGS (DO NOT SCALE FROM DRAWINGS)
3. ALL LEVELS ARE QUOTED RELATIVE TO ORDNANCE DATUM (REFERENCE DATUM) WHERE OD LEVELS ARE USED ON SECTIONS AND ELEVATIONS, THE RESPECTIVE CHART DATUM LEVEL IS NOTED BESIDE THE OD LEVEL IN BRACKETS.
- 4.

ORDNANCE DATUM MALIN mOD
CHART DATUM (mCD) 1.69 m

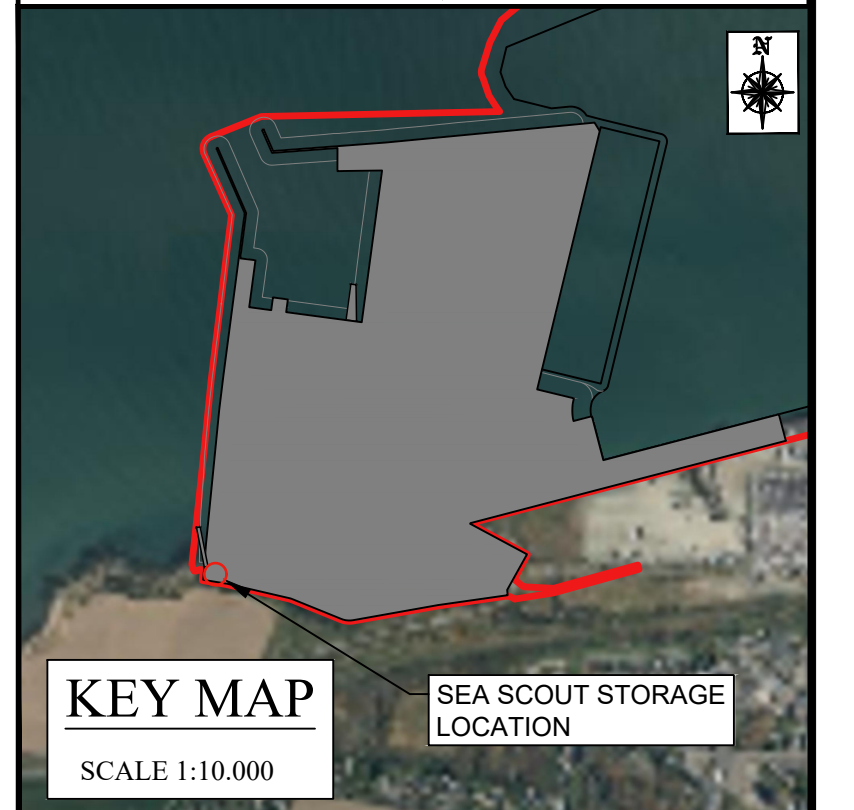

ISSUED AS: FOR PLANNING	
CLIENT: Iarnród Éireann Irish Rail	
PARTNER: NICHOLAS O'DWYER an RSK company	
PROJECT TITLE: ROSSLARE EUROPORT ORE HUB	
DRAWING No: ROREH-PL-DR- GDG-C-0602	
Status: P3 Revision: -04	
DRAWING TITLE: SEA SCOUT STORAGE GENERAL ARRANGEMENT PLAN, ELEVATION AND SECTION	

GDG
GAVIN & DOHERTY
GEOSOLUTIONS

Unit A2,
Nutmeg Office Park,
Rathfarnham,
Dublin 14, D14 X627
Ireland.
T +353 (0)1-2071000
E info@gdgeo.com
www.gdgeo.com



"FUNDED BY THE EUROPEAN UNION. VIEWS AND OPINIONS EXPRESSED ARE HOWEVER THOSE OF THE AUTHOR(S) ONLY AND DO NOT NECESSARILY REFLECT THOSE OF THE EUROPEAN UNION. NEITHER THE EUROPEAN UNION NOR ANY GRANTING AUTHORITY CAN BE HELD RESPONSIBLE FOR THEM."

SCALE: SHOWN	SHEET SIZE: A1	DATE: 20/11/2025
DRAWN BY: EFC	CHECKED BY: M.F.	APPROVED BY: D.O'L