


CCA1 - PLAN - PART 1

Scale 1:5000

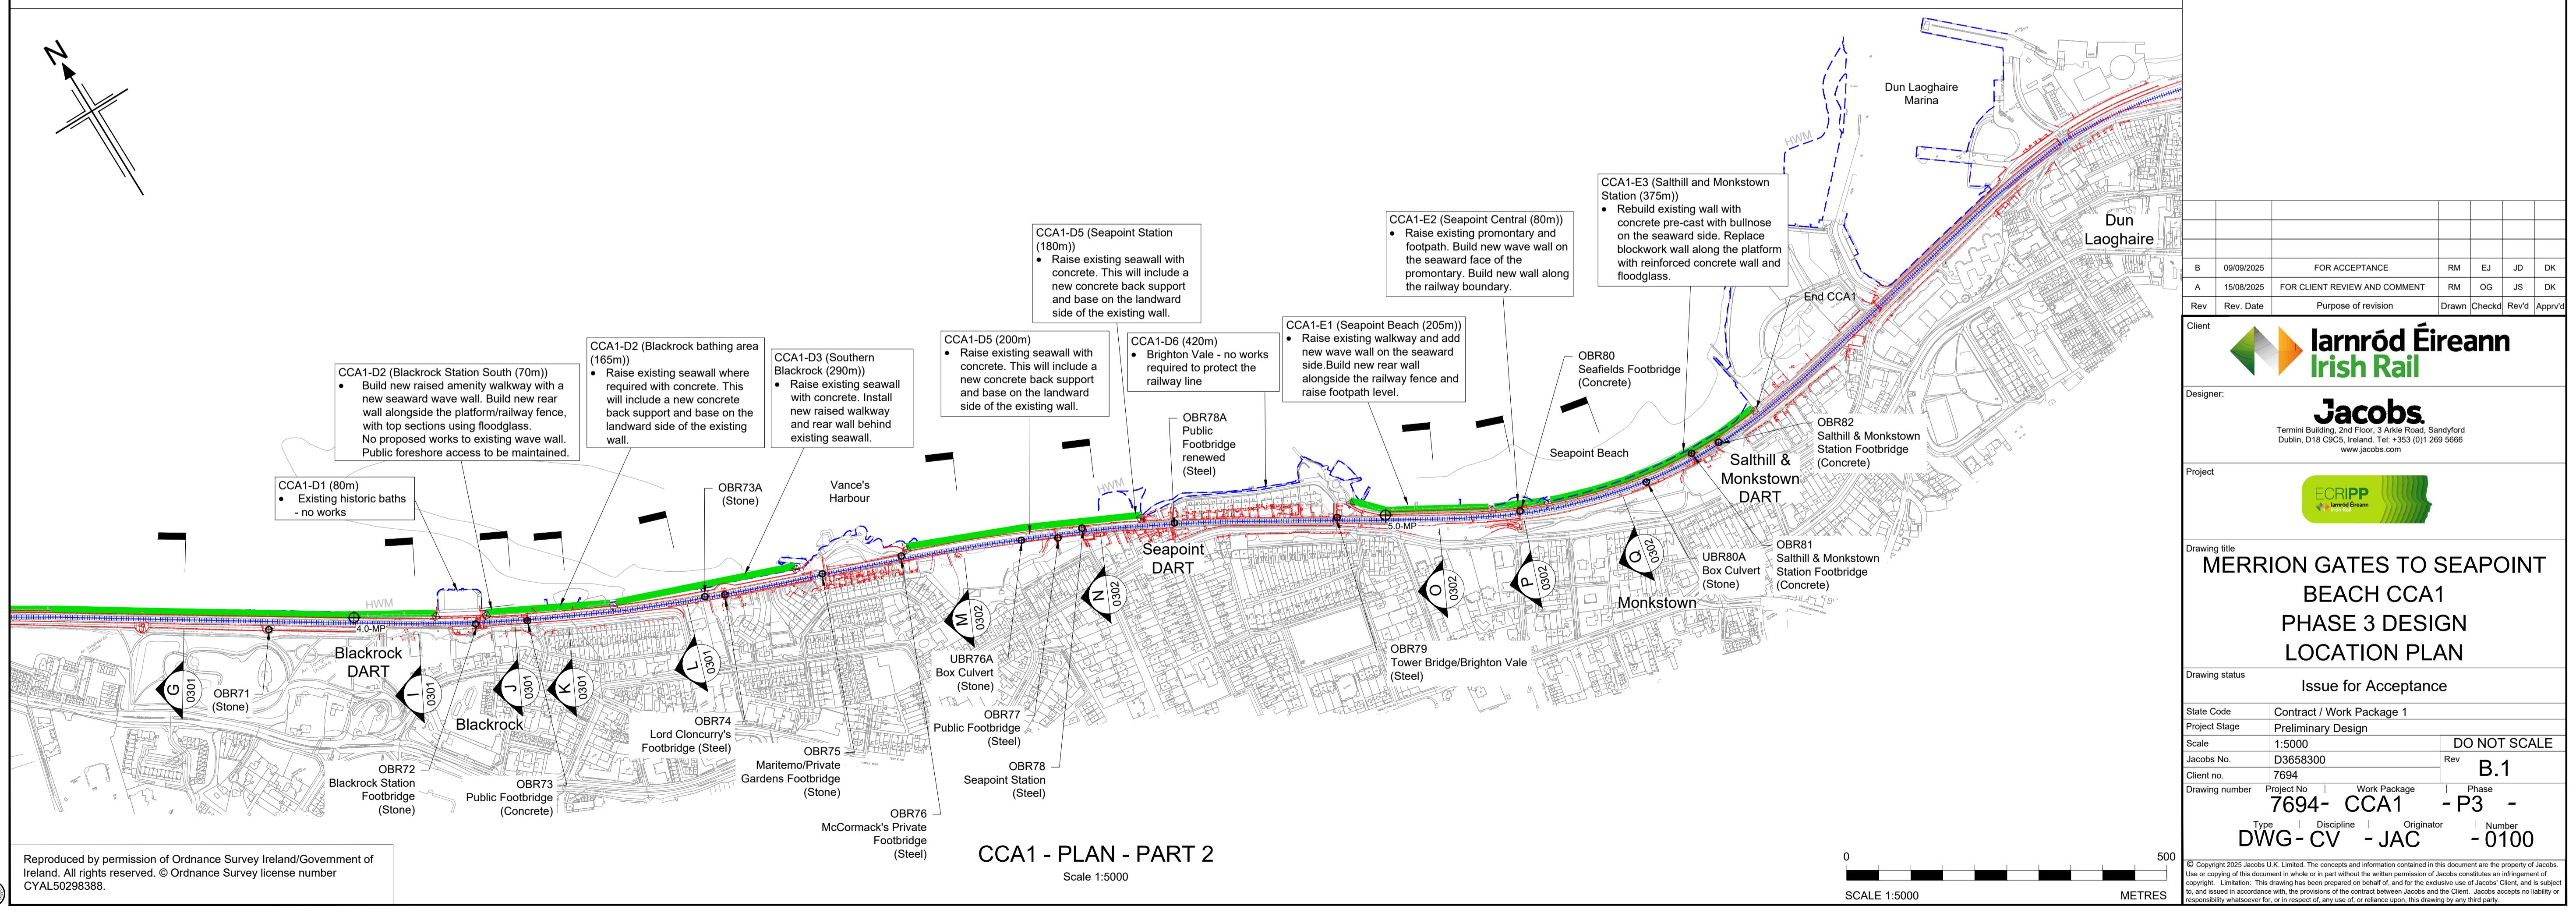

CCA1 - PLAN - PART 2

Scale 1:5000

