

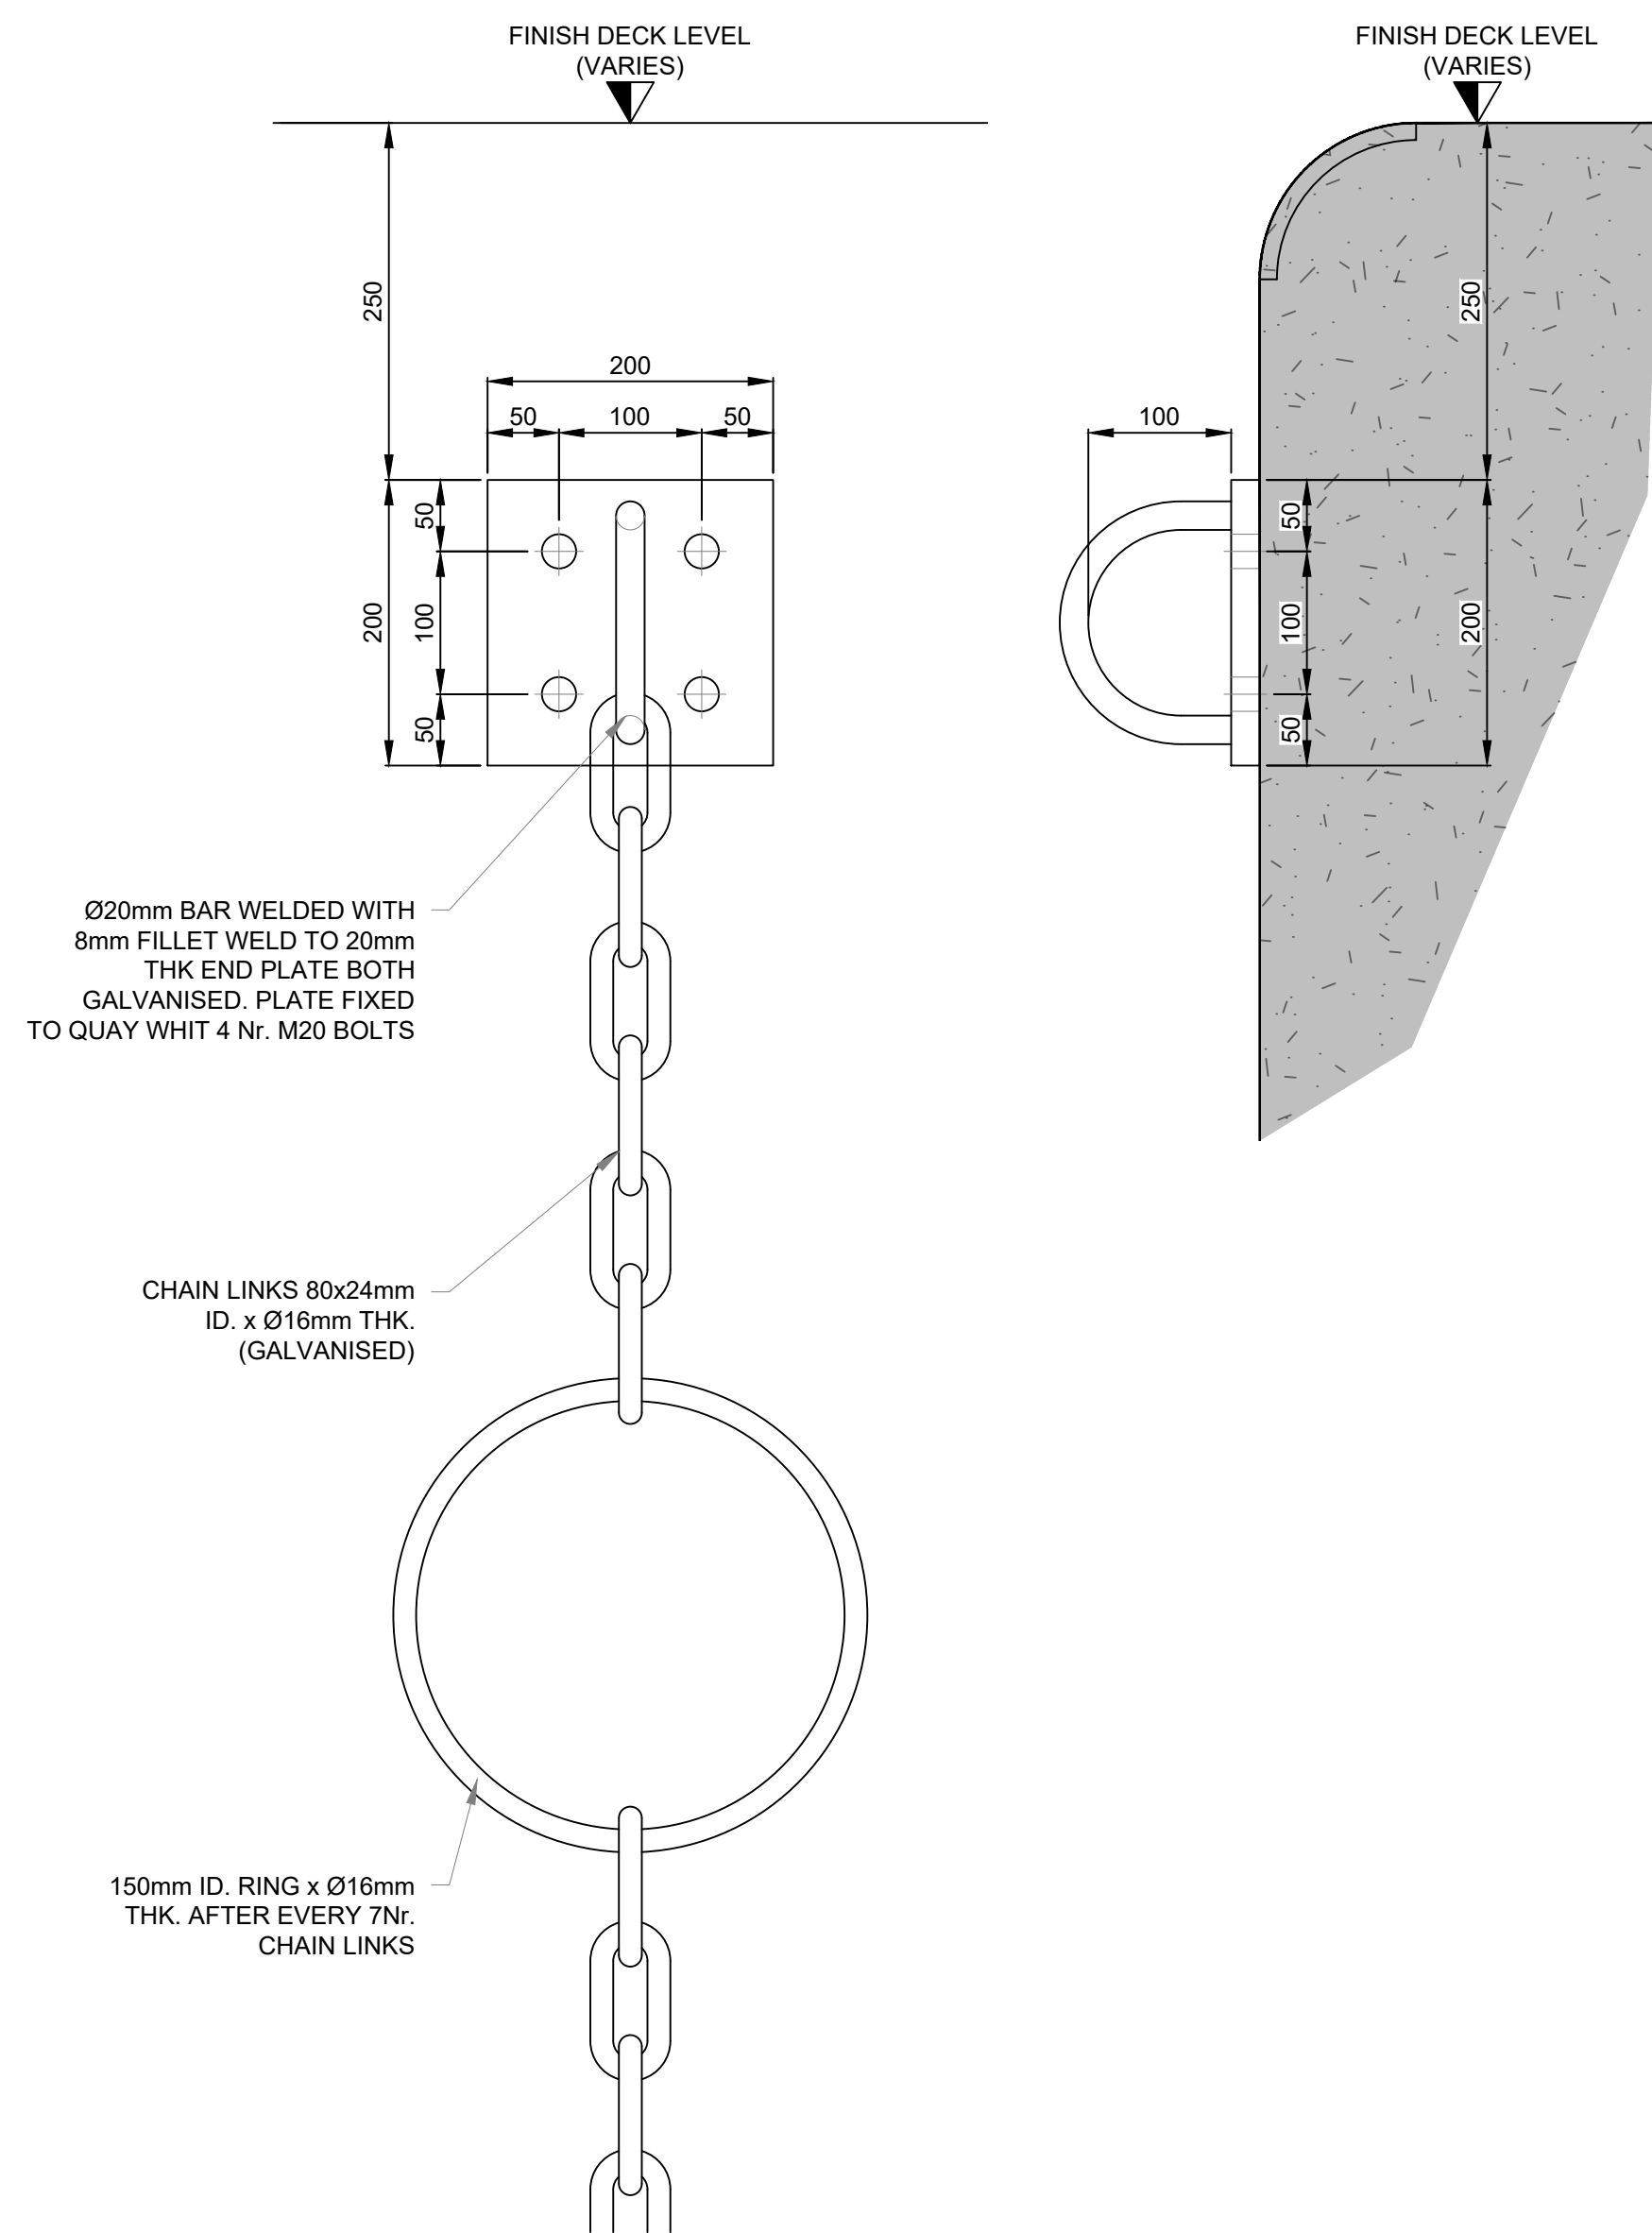


ENDING OF QUAY - DETAIL
SCALE 1:5

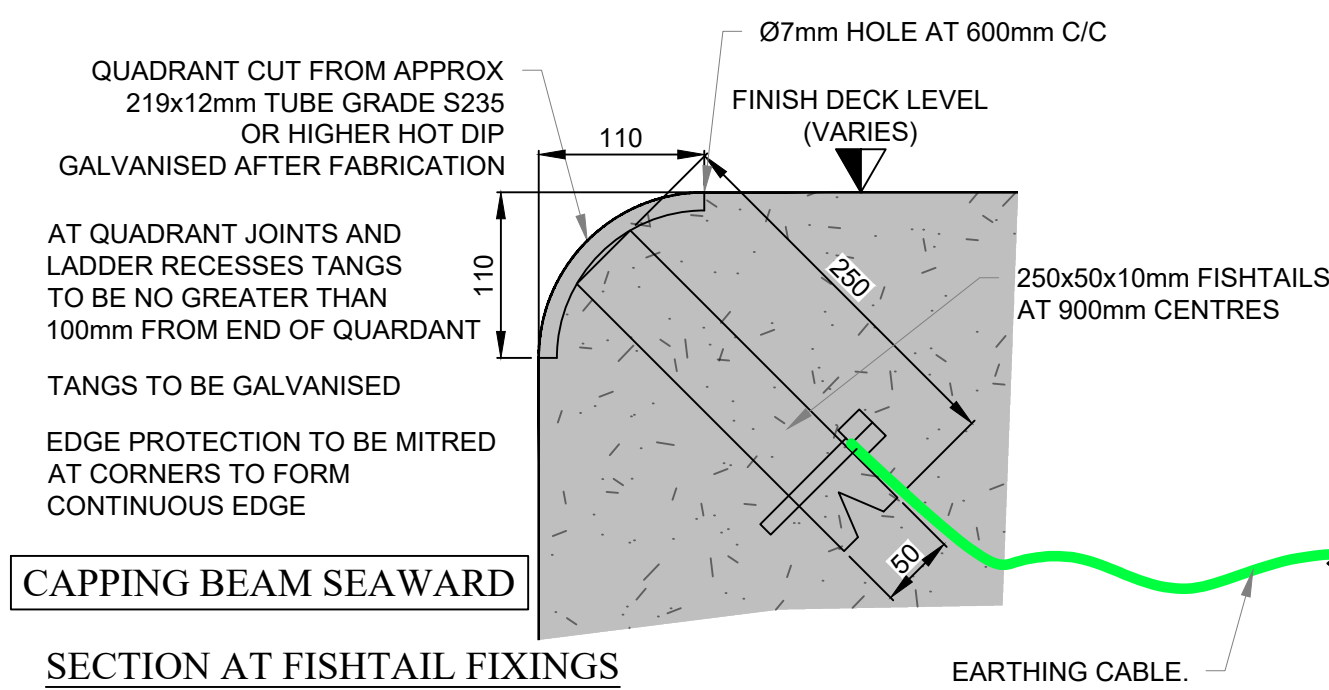

SAFETY CHAIN - DETAILS
SCALE 1:5

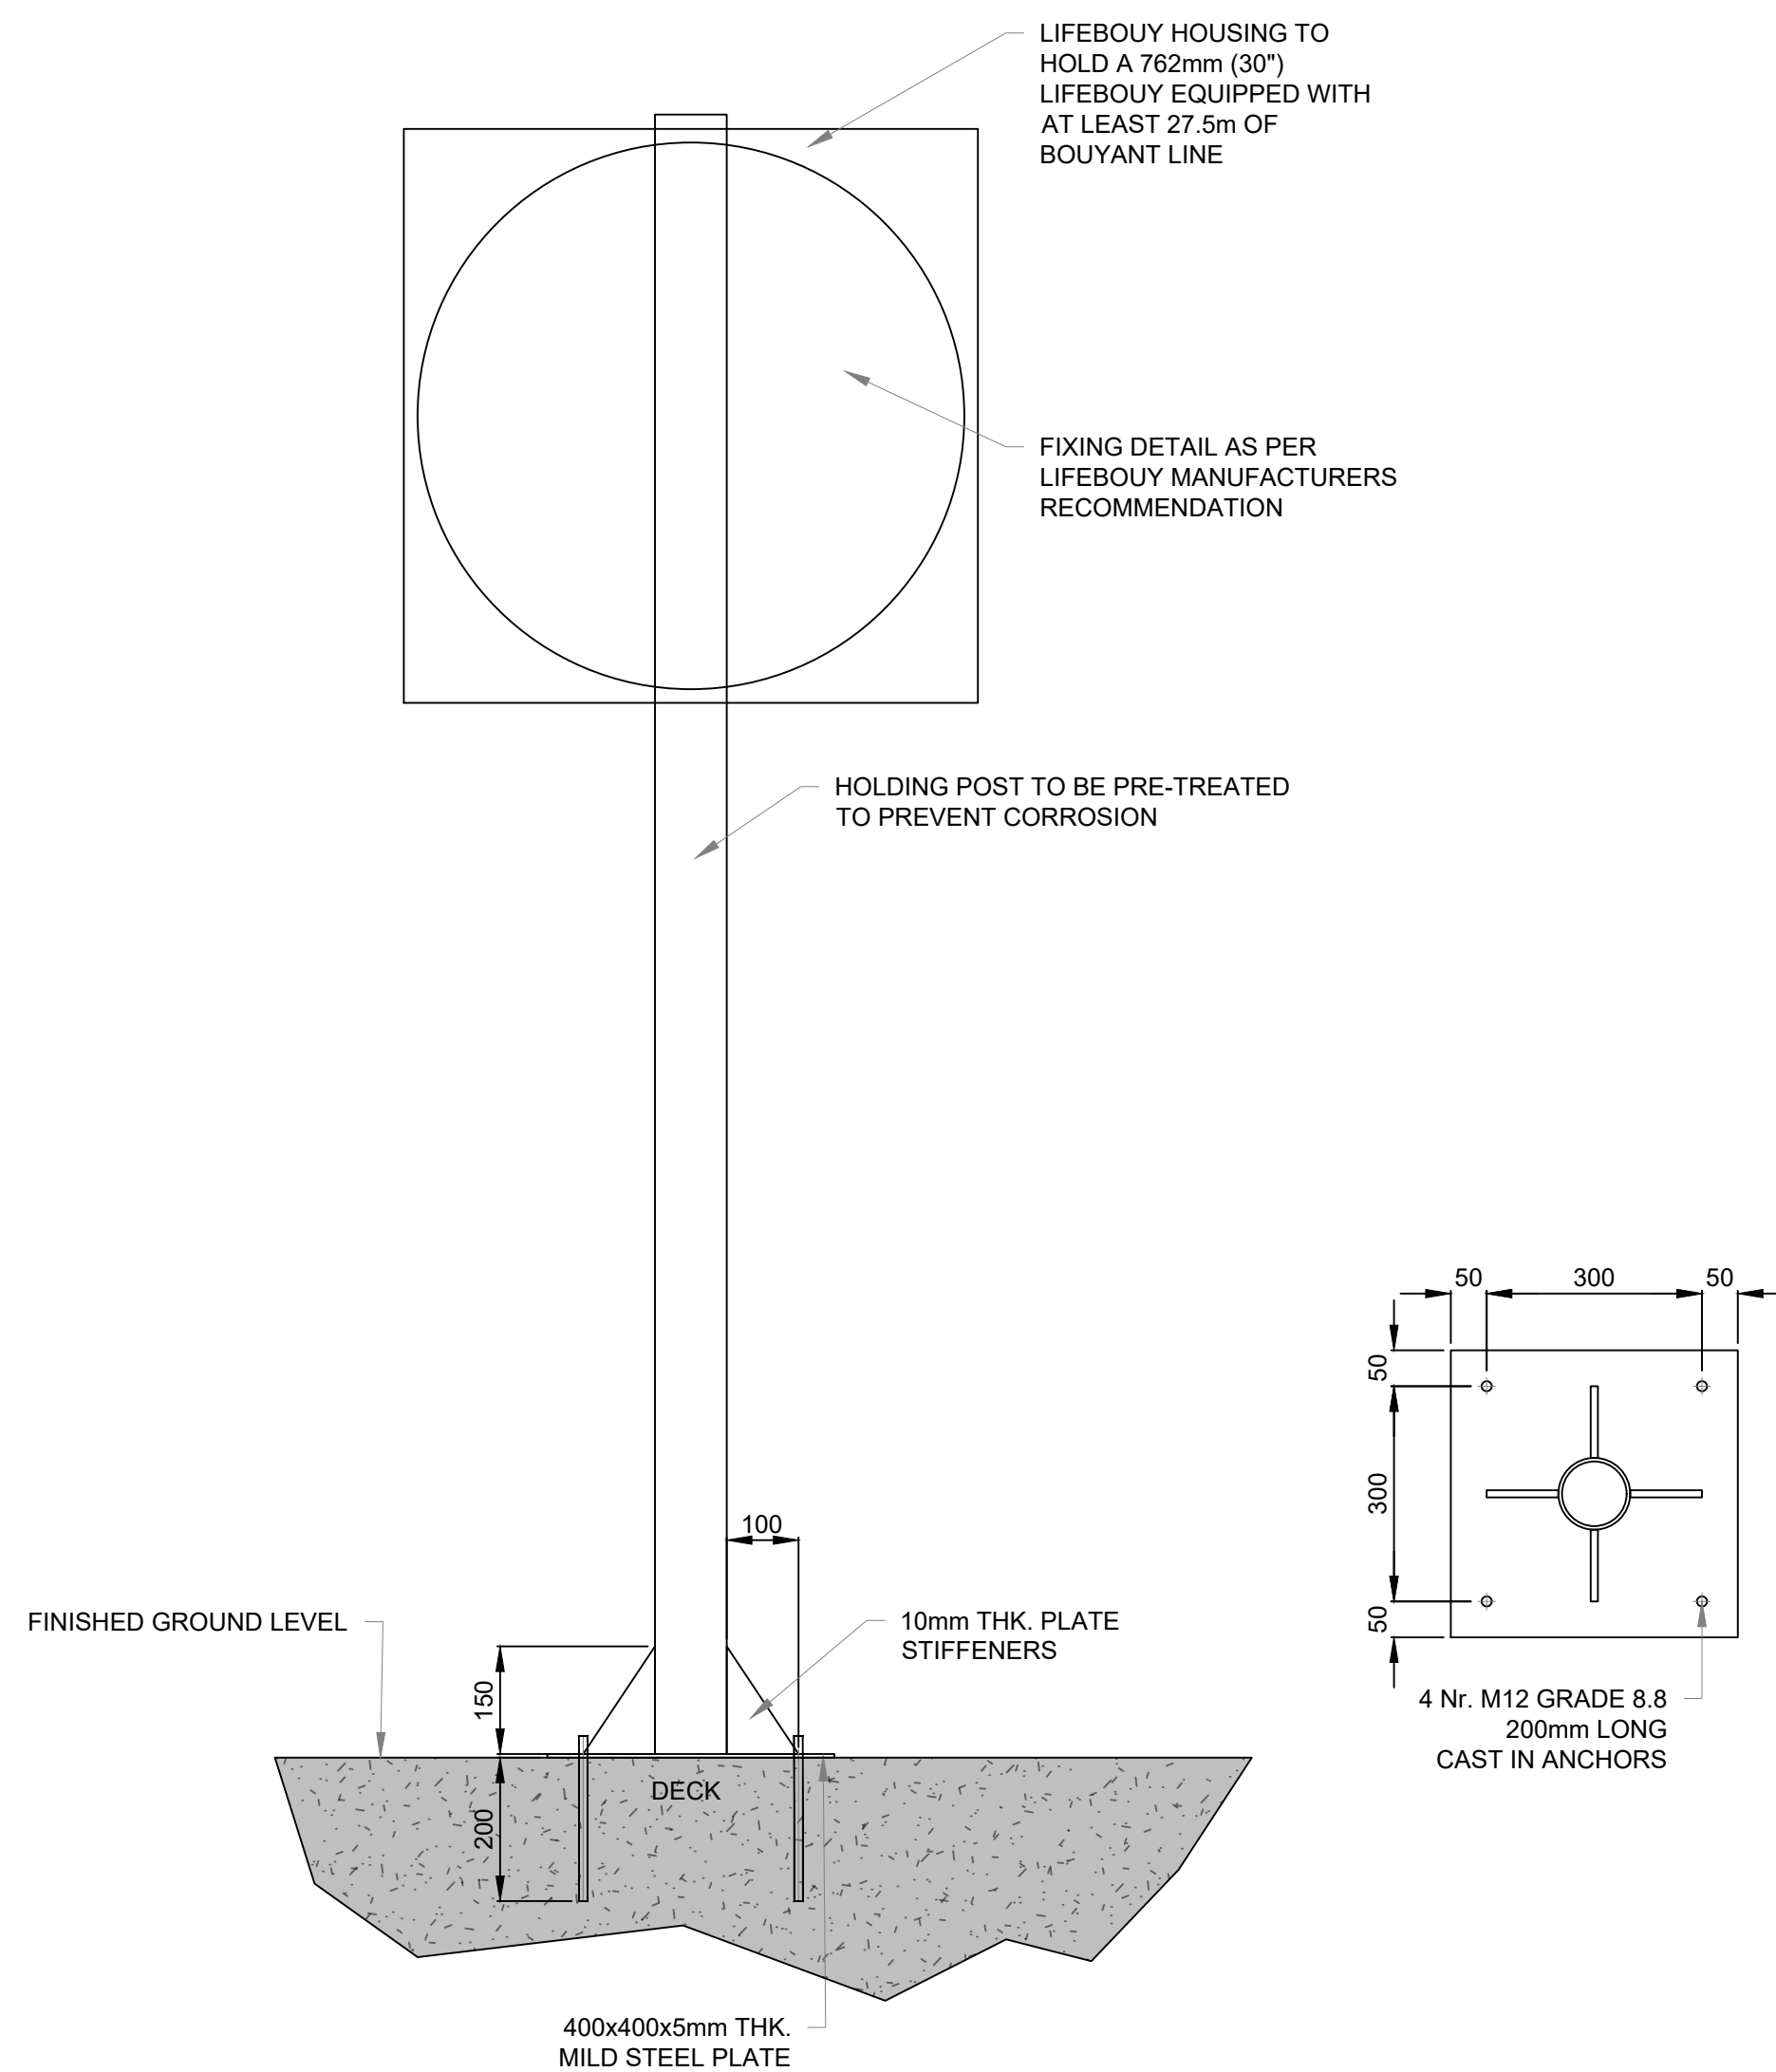

LIFE-RING DETAILS
SCALE 1:10



"FUNDED BY THE EUROPEAN UNION. VIEWS AND OPINIONS EXPRESSED ARE HOWEVER THOSE OF THE AUTHOR(S) ONLY AND DO NOT NECESSARILY REFLECT THOSE OF THE EUROPEAN UNION. NEITHER THE EUROPEAN UNION NOR ANY GRANTING AUTHORITY CAN BE HELD RESPONSIBLE FOR THEM."

NOTES:

- ALL DIMENSIONS ARE IN MILLIMETERS UNLESS OTHERWISE STATED
- USE DIMENSIONS ON DRAWINGS (DO NOT SCALE FROM DRAWINGS).

GDG
GAVIN & DOHERTY
GEOSOLUTIONS

Unit A2,
Nuttgrove Office Park,
Rathfarnham,
Dublin 14, D14 X627
Ireland.
T +353 (0)1-2071000
E info@gdgeo.com
www.gdgeo.com

ISSUED AS: FOR PLANNING

CLIENT: **Iarnród Éireann**
Irish Rail

PARTNER: **NICHOLAS O'DWYER**
an RSK company

PROJECT TITLE: **ROSSLARE EUROPORT**
ORE HUB

DRAWING No: **ROREH-PL-DR- GDG-C-0501**

Status: **-P3** Revision: **-02**

DRAWING TITLE: **QUAY FURNITURE DETAILS**
LIFE BUOY, SAFETY
CHAINS AND QUADRANT

SCALE: SHOWN	SHEET SIZE: A1	DATE: 20/11/2025
DRAWN BY: PF	CHECKED BY: M.F	APPROVED BY: D.O'L