



C:\pwworking\jacobs-emea-01\60189042\7694-CCA5-P3-DWG-CV-JAC-0203.dwg - 03/07/2025 13:38:20 - A1Frame - OBYRNER

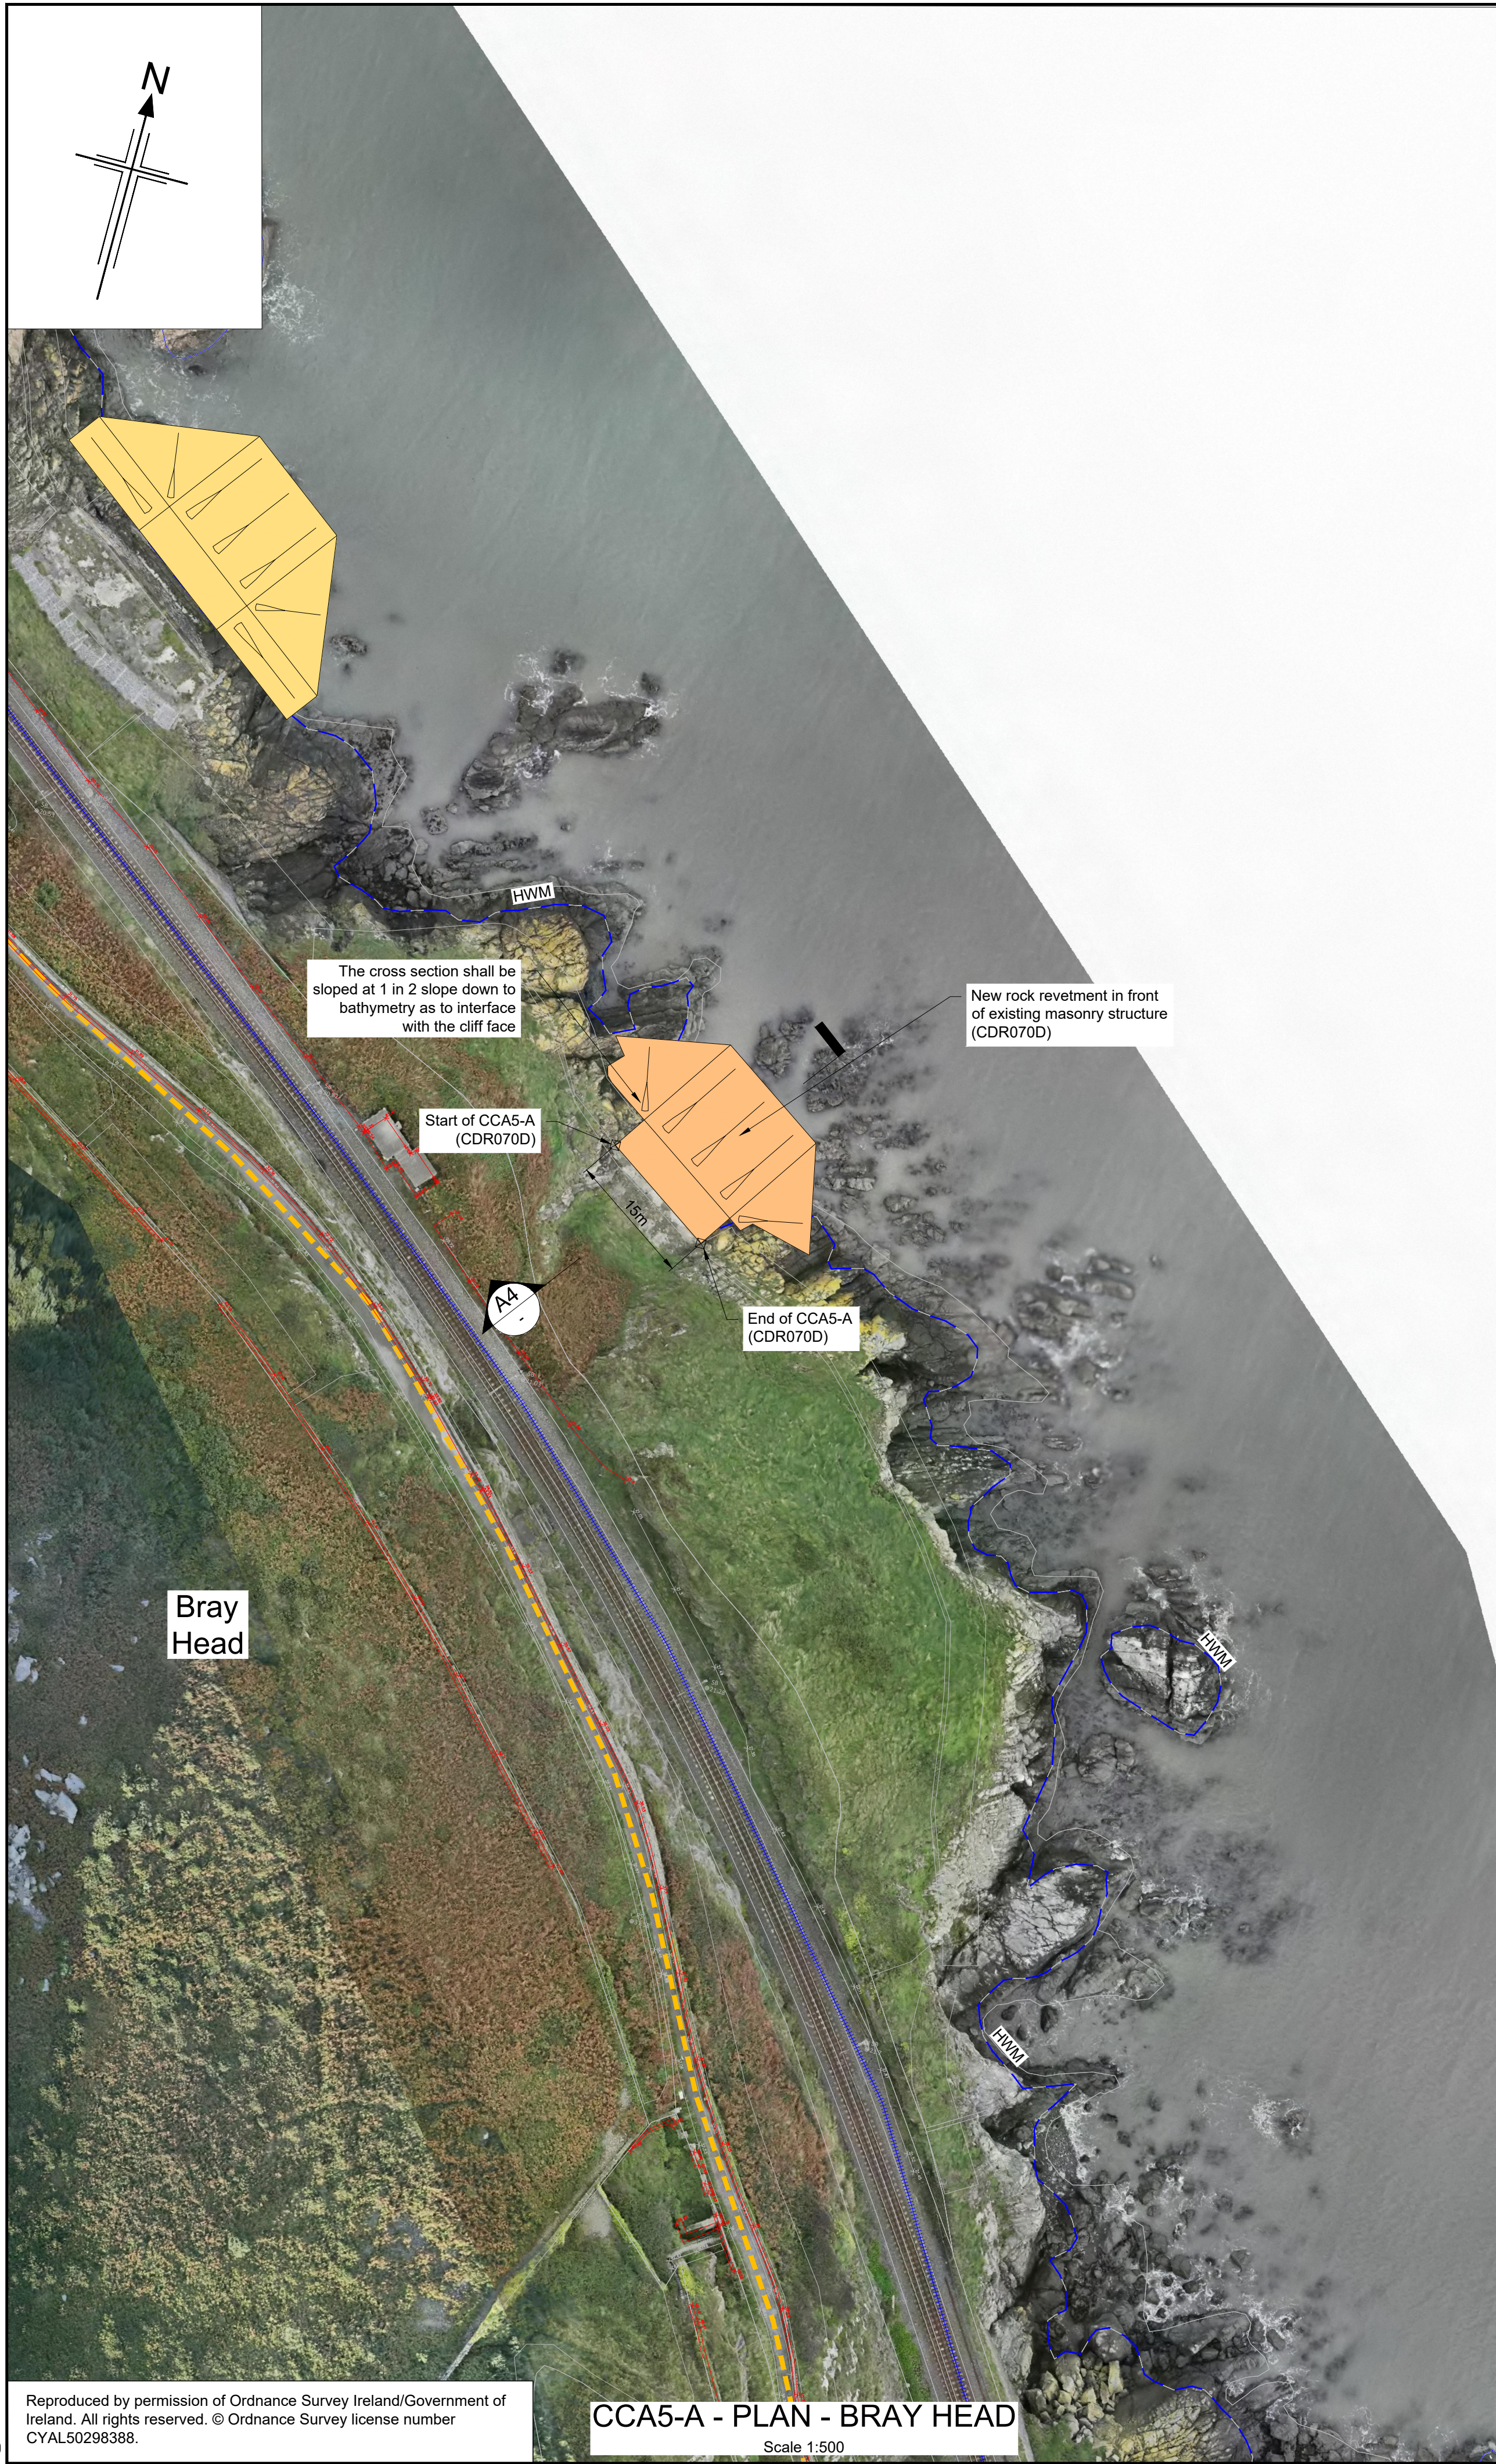


CCA5-A - PLAN - BRAY HEAD
Scale 1:500



Reproduced by permission of Ordnance Survey Ireland/Government of Ireland. All rights reserved. © Ordnance Survey license number CYAL50298368.

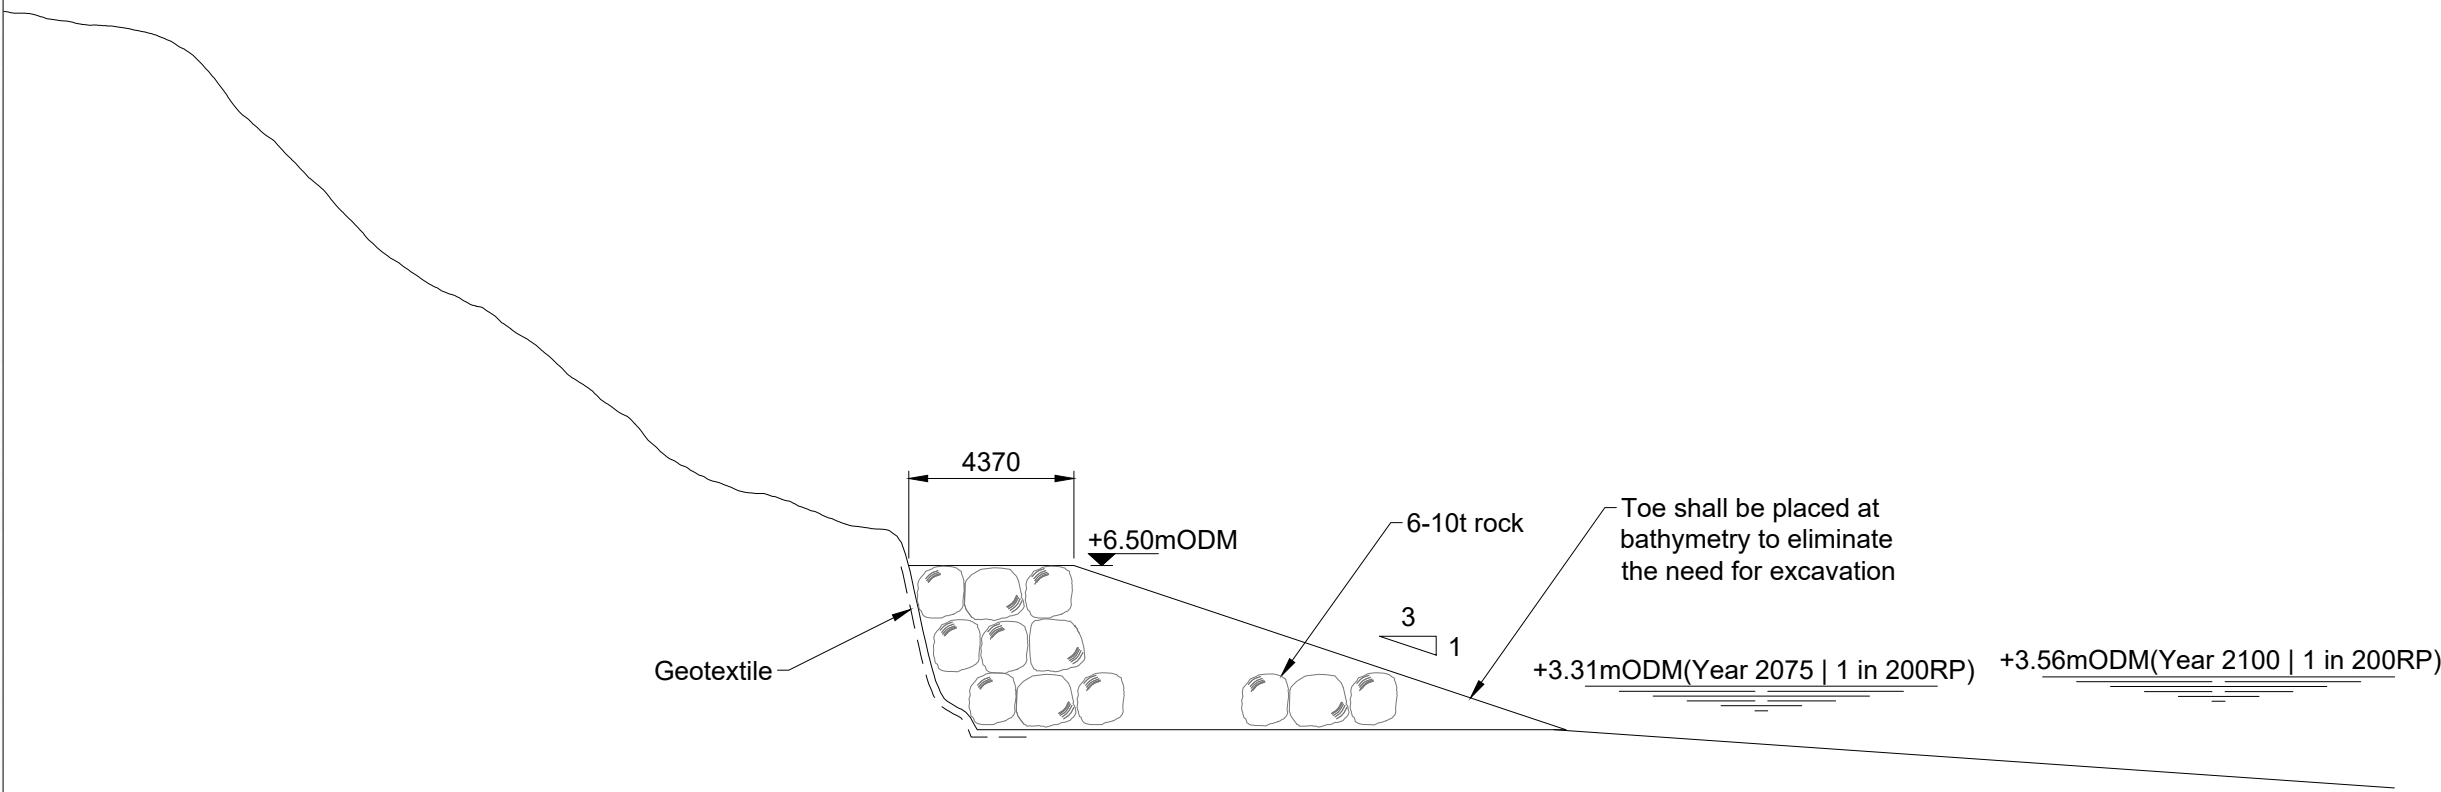

SECTION A4
CCA5-A - TYPICAL CROSS SECTION
Scale 1:200

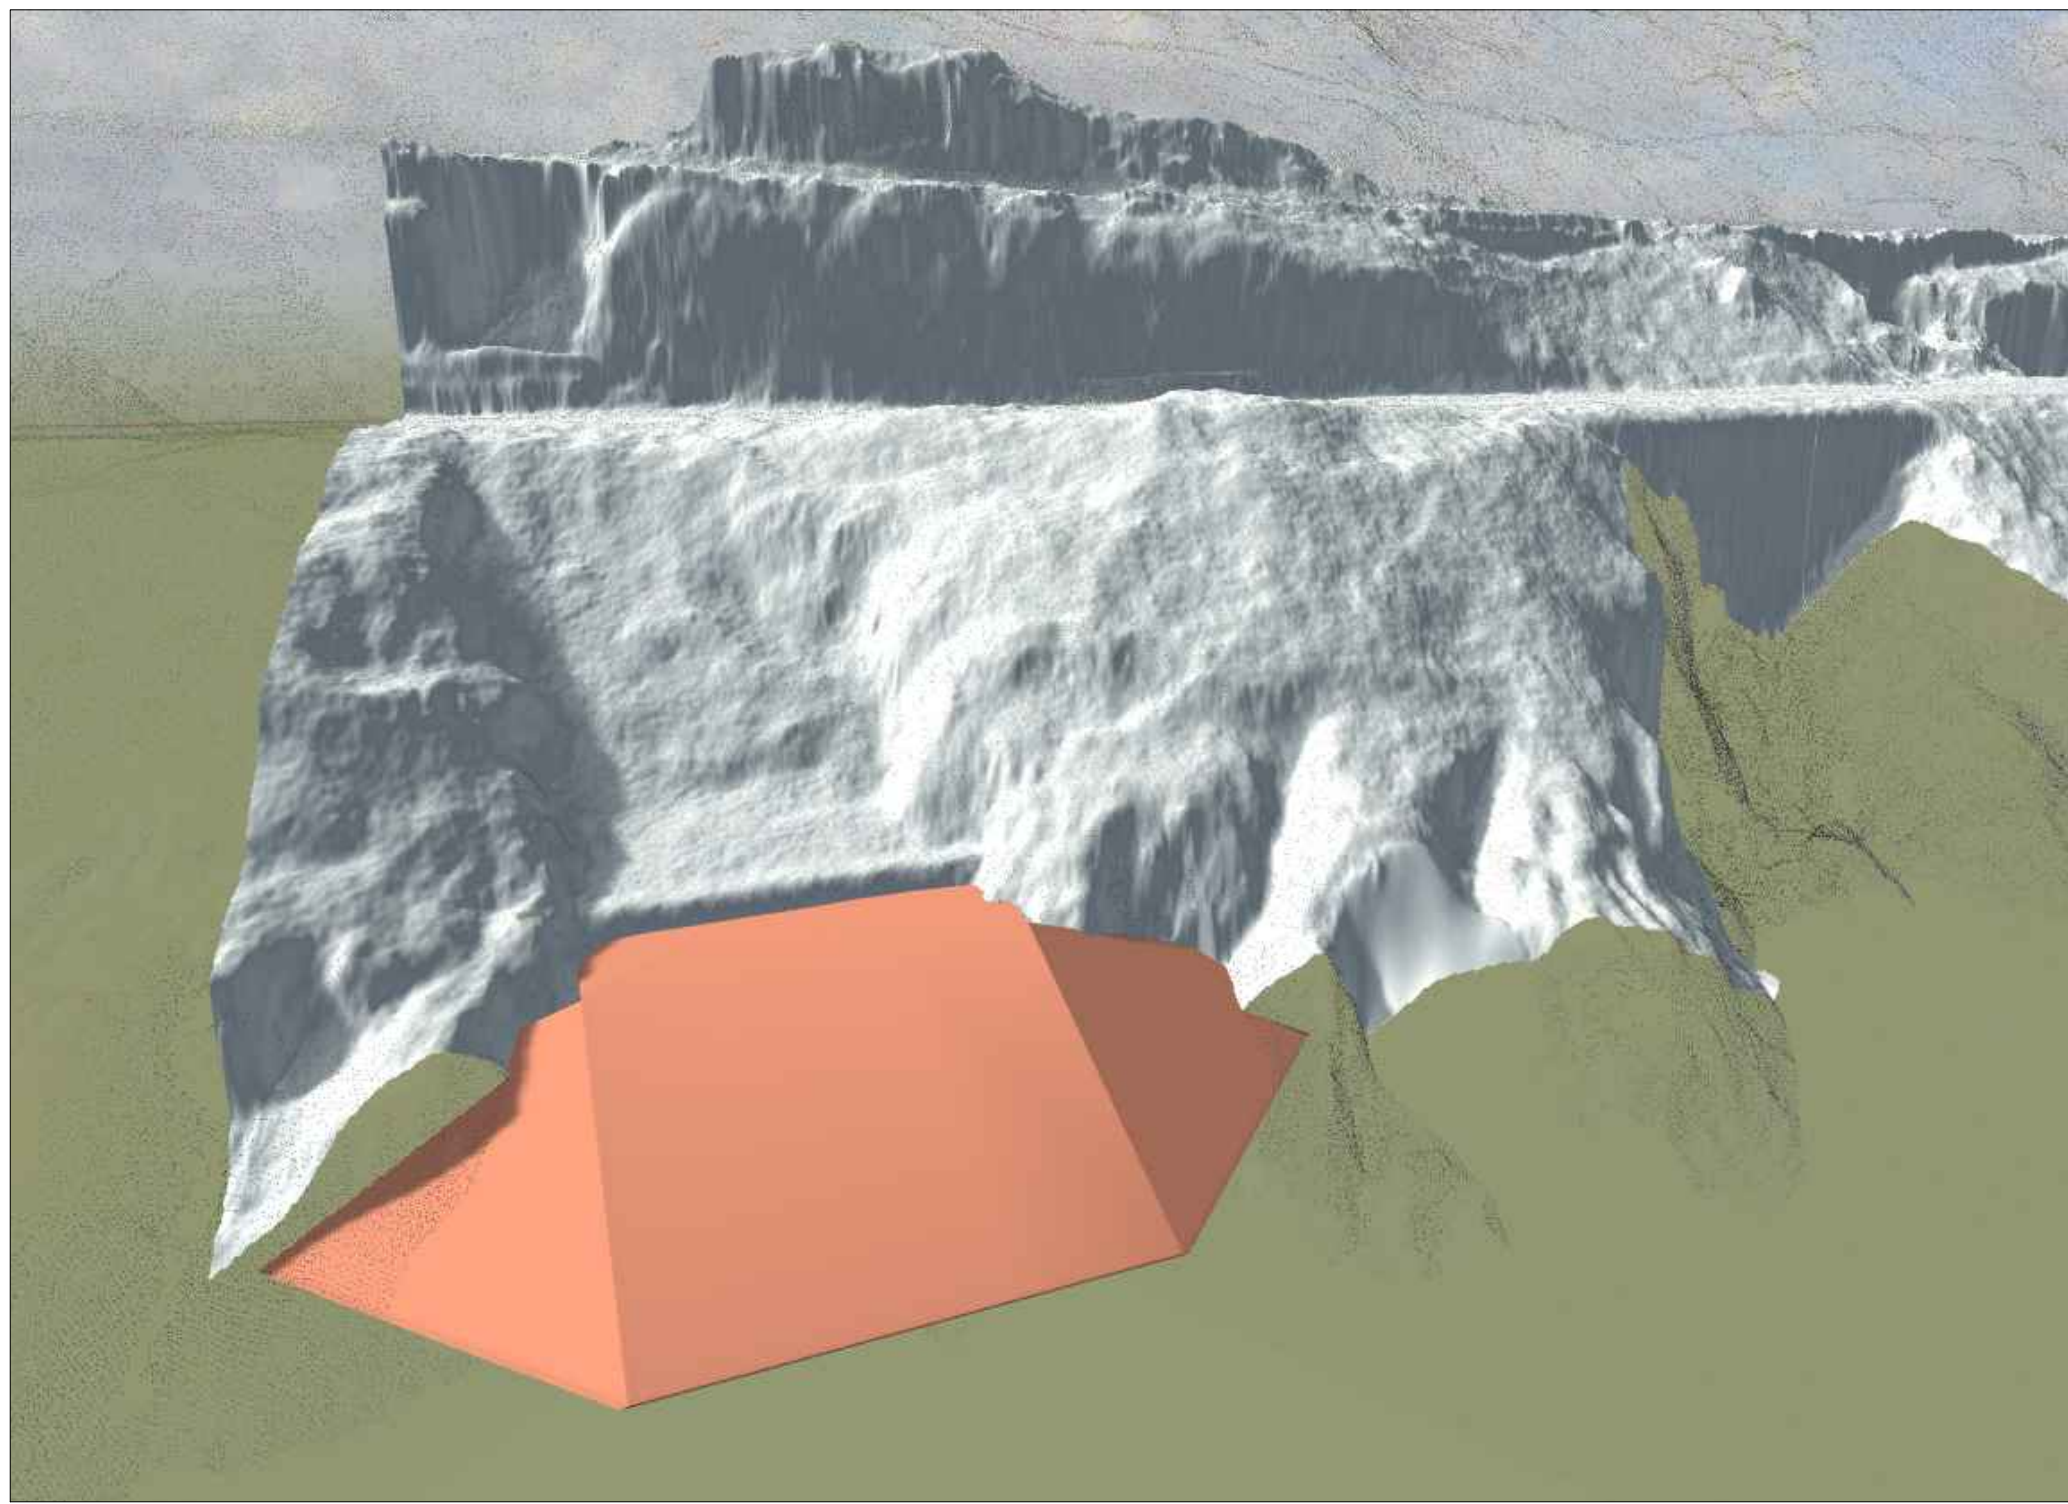

CCA5-A - 3D VIEW OF STRUCTURE
Scale NTS

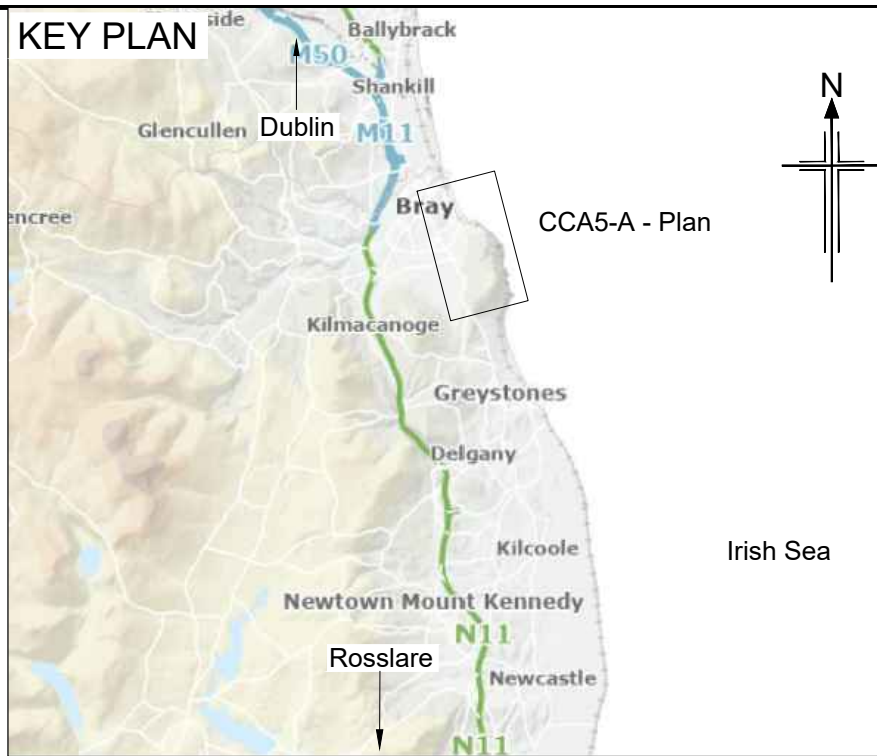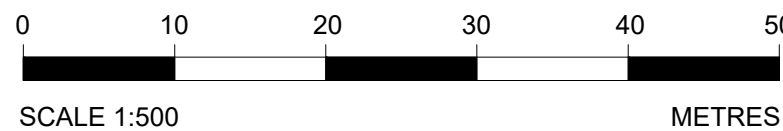

- NOTES
1. Do not scale from this drawing.
 2. Size and location of all structures is indicative only and to be determined through design development.
 3. Construction is assumed to be difficult in this location and as such the drawing illustrates the minimum design requirements.
 4. Survey data is limited along this coastline. Design will require further investigation at the next stage of design when more data is available.
 5. Water levels shown on the section represent the modelled extreme water level in a 0.5% AEP (Annual Exceedance Probability) event, also known as the 1 in 200 year return period storm. One water level represents current sea levels and the second represents sea levels inclusive of a sea level rise allowance to 2075.

- LEGEND
- Railway line
 - Bray-Greystones Cliff Walk
 - Start and end of CCA sub-cells
 - Footprint of proposed works under scheme
 - High Water Mark
 - Rail Boundaries (Buildings / fence / walls) Data supplied by Irish Rail

mODM	
+1.99	HAT
+1.59	MHWS
+0.89	MWHN
-0.11	MSL
-1.01	MLWN
-1.81	MLWS
-2.61	LAT

TIDE BAR
DUBLIN NORTH WALL
(STANDARD PORT)

Rev	Rev. Date	Purpose of revision	Drawn	Checked	Rev'd	Apprv'd
B	02-07-2025	Updates from Client Comments	RM	EJ	JD	DK
A	06-05-2025	For Client Review and Comment	DT	PF	JD	DK

Client: **Iarnród Éireann Irish Rail**

Designer: **Jacobs**
Termini Building, 2nd Floor, 3 Arkie Road, Sandycroft, Dublin D18 CC05, Ireland. D045025. Tel: +353 (0)1 269 5666 www.jacobs.com

Project: **ECRIPP**

Drawing title
BRAY HEAD TO GREYSTONES NORTH BEACH CCA5. PHASE 3 DESIGN GA PLAN AND SECTION CCA5A (CDR070D) 4 OF 6

Drawing status		For review and comment	
State Code	Contract / Work Package 5		
Project Stage	Phase 3 Design		
Scale	As Shown	DO NOT SCALE	
Jacobs No.	D3658300	Rev	B
Client no.	7694		
Drawing number	Project No	Work Package	Phase
	7694-	CCA5	-P3-
	Type	Discipline	Originator
	DWG-	CV	-JAC-
			Number
			-0203

© Copyright 2025 Jacobs U.K. Limited. The concepts and information contained in this document are the property of Jacobs. Use or copying of this document in whole or in part without the written permission of Jacobs constitutes an infringement of copyright. Limitation: This drawing has been prepared on behalf of and for the exclusive use of Jacobs' Client, and is subject to, and issued in accordance with, the provisions of the contract between Jacobs and the Client. Jacobs accepts no liability or responsibility whatsoever for, or in respect of, any use of, or reliance upon, this drawing by any third party.