



NOTES:

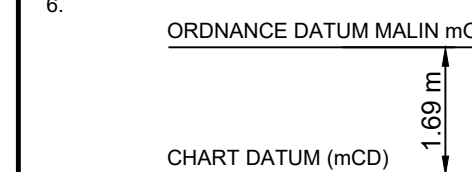

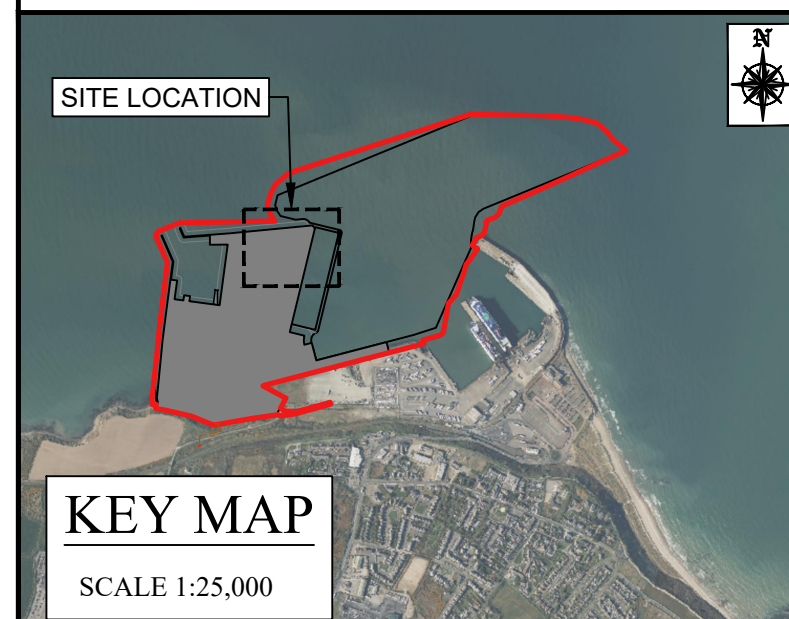


 













1. ALL DIMENSIONS ARE IN METERS UNLESS OTHERWISE STATED
2. USE DIMENSIONS ON DRAWINGS (DO NOT SCALE FROM DRAWINGS).
3. COORDINATES IN ITM.
4. ORDNANCE SURVEY IRELAND LICENCE NO. 50428728 10/24. SHEET NO. 5644-D, 5645-C, 5714-B, 5715-A, AND 5715-B
5. ALL LEVELS ARE QUOTED RELATIVE TO ORDNANCE DATUM (REFERENCE DATUM) WHERE OD LEVELS ARE USED ON SECTIONS AND ELEVATIONS. THE RESPECTIVE CHART DATUM LEVEL IS NOTED BESIDE THE OD LEVEL IN BRACKETS.



7. ALL DREDGE SLOPES ARE GRADED BETWEEN 1V:5H TO 1V:10H
8. ALL BRAKE WATER SLOPES ARE 2V:3H.
9. DRAINAGE SYSTEM, ELECTRICAL, WATER AND WASTE WATER SERVICES OMITTED FOR CLARITY.

 

LEGEND

- | | |
|---|--|
|  | SITE BOUNDARY UNDER THIS APPLICATION |
|  | TOTAL BOUNDARY AREA: 803394m ² (80.339ha) |
|  | PLANNING DREDGE BOUNDARY |
|  | 2.4m HIGH PALISADE FENCE/BARRIER |
|  | STONE PAVEMENT |
|  | CONCRETE PAVEMENT |
|  | TOP OF ROCK ARMOUR |
|  | BOLLARD |
|  | WATER SURFACE FLOW ARROW |
|  | DRAINAGE CREST |
|  | DRAINAGE VALLEY |
|  | DRAINAGE MANHOLE |
|  | PORT NAVIGATION LIGHT |
|  | EXISTING BATHYMETRIC LEVELS (OD) |
|  | PROPOSED DREDGE LEVELS (OD) |
|  | PROPOSED FINISHED GROUND LEVELS (OD) |
|  | LIGHT MAST 30m |
|  | LIGHT MAST 30/15m |
|  | CCTV POLE AND CABINET |

GDBG
GAVIN & DOHERTY
GEOSOLUTIONS

Unit A2,
Nutmeg Office Park,
Rathfarnham,
Dublin 14, D14 X627
Ireland.
T +353 (0)1-2071000
E info@gdgeo.com
www.gdgeo.com

ISSUED AS: **FOR PLANNING**

CLIENT



PARTNER



PROJECT TITLE: ROSSLARE EUROPORT
ORE HUB

DRAWING No: ROREH-PL-DR- GDG-C-0104

Status: -P3	Revision: -04
-------------	---------------

DRAWING TITLE

PROPOSED SITE LAYOUT
SHEET 4
ORE HUB BERTH 1

SCALE: 1:500	SHEET SIZE: A1	DATE: 17/11/2025
--------------	----------------	------------------

DRAWN BY: EFC	CHECKED BY: M.F.	APPROVED BY: D.O'L
---------------	------------------	--------------------