

PLAN 2A XC211 - NEWTOWN

NOTES:

- ALL DIMENSIONS ARE IN METRES UNLESS OTHERWISE STATED

LEGEND

- IRISH RAIL LAND OWNERSHIP
- WAYLEAVE - RIGHT OF WAY


- PERMANENT LAND ACQUISITION**
- XC211.P.01 - 19,908.3m²
- XC211.P.02 - 456.0m²

- TEMPORARY LAND ACQUISITION**
- XC211.T.01 - 130.8m²
- XC211.T.02 - 49.2m²
- XC211.T.03 - 74.1m²
- XC211.T.04 - 22.7m²

DRAWING PREPARED BY:


NAME: JOHN ROCKS
COMPANY: JACOBS ENGINEERING UK LTD.
ADDRESS: SECOND FLOOR, ROCHESTER BUILDING, 28 ADELAIDE STREET, BELFAST

LOCATION PLAN

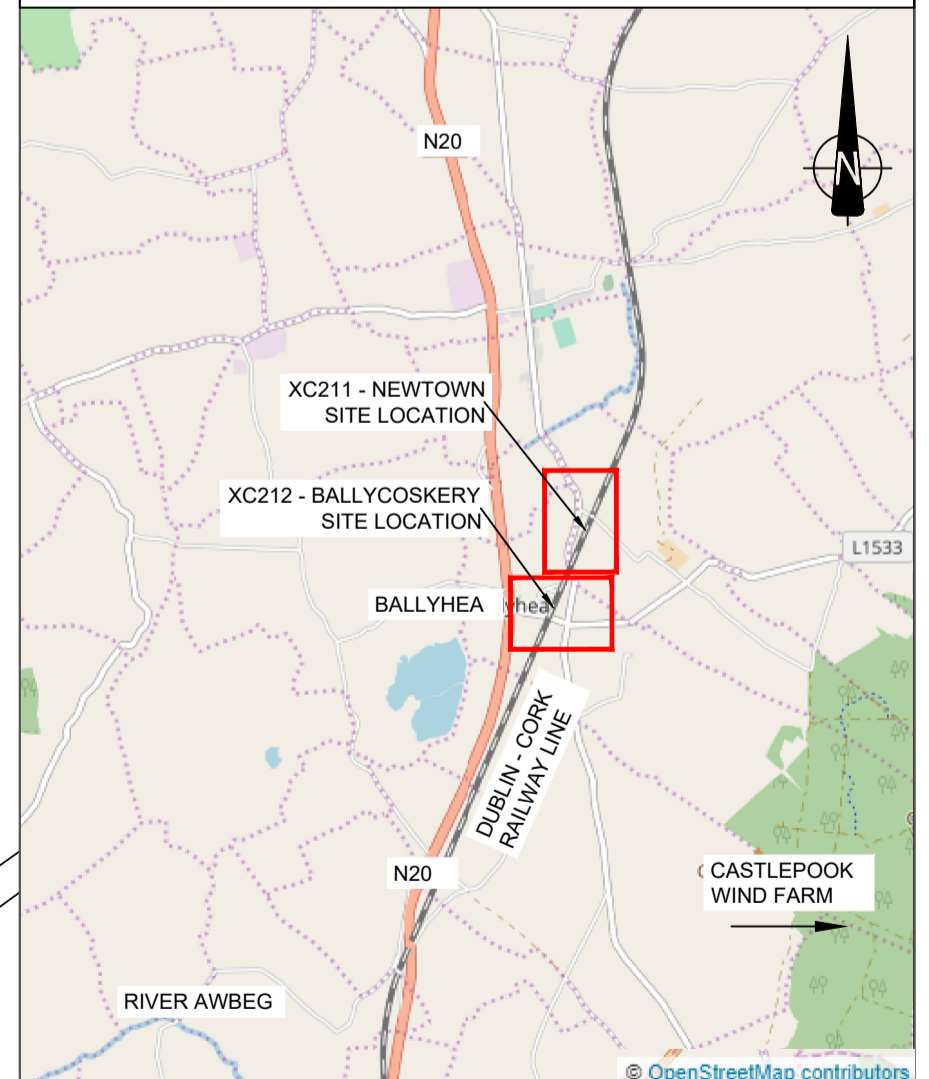


SCALE 1:50,000

© Ordnance Survey Ireland. All rights reserved. Licence number EN 0039719

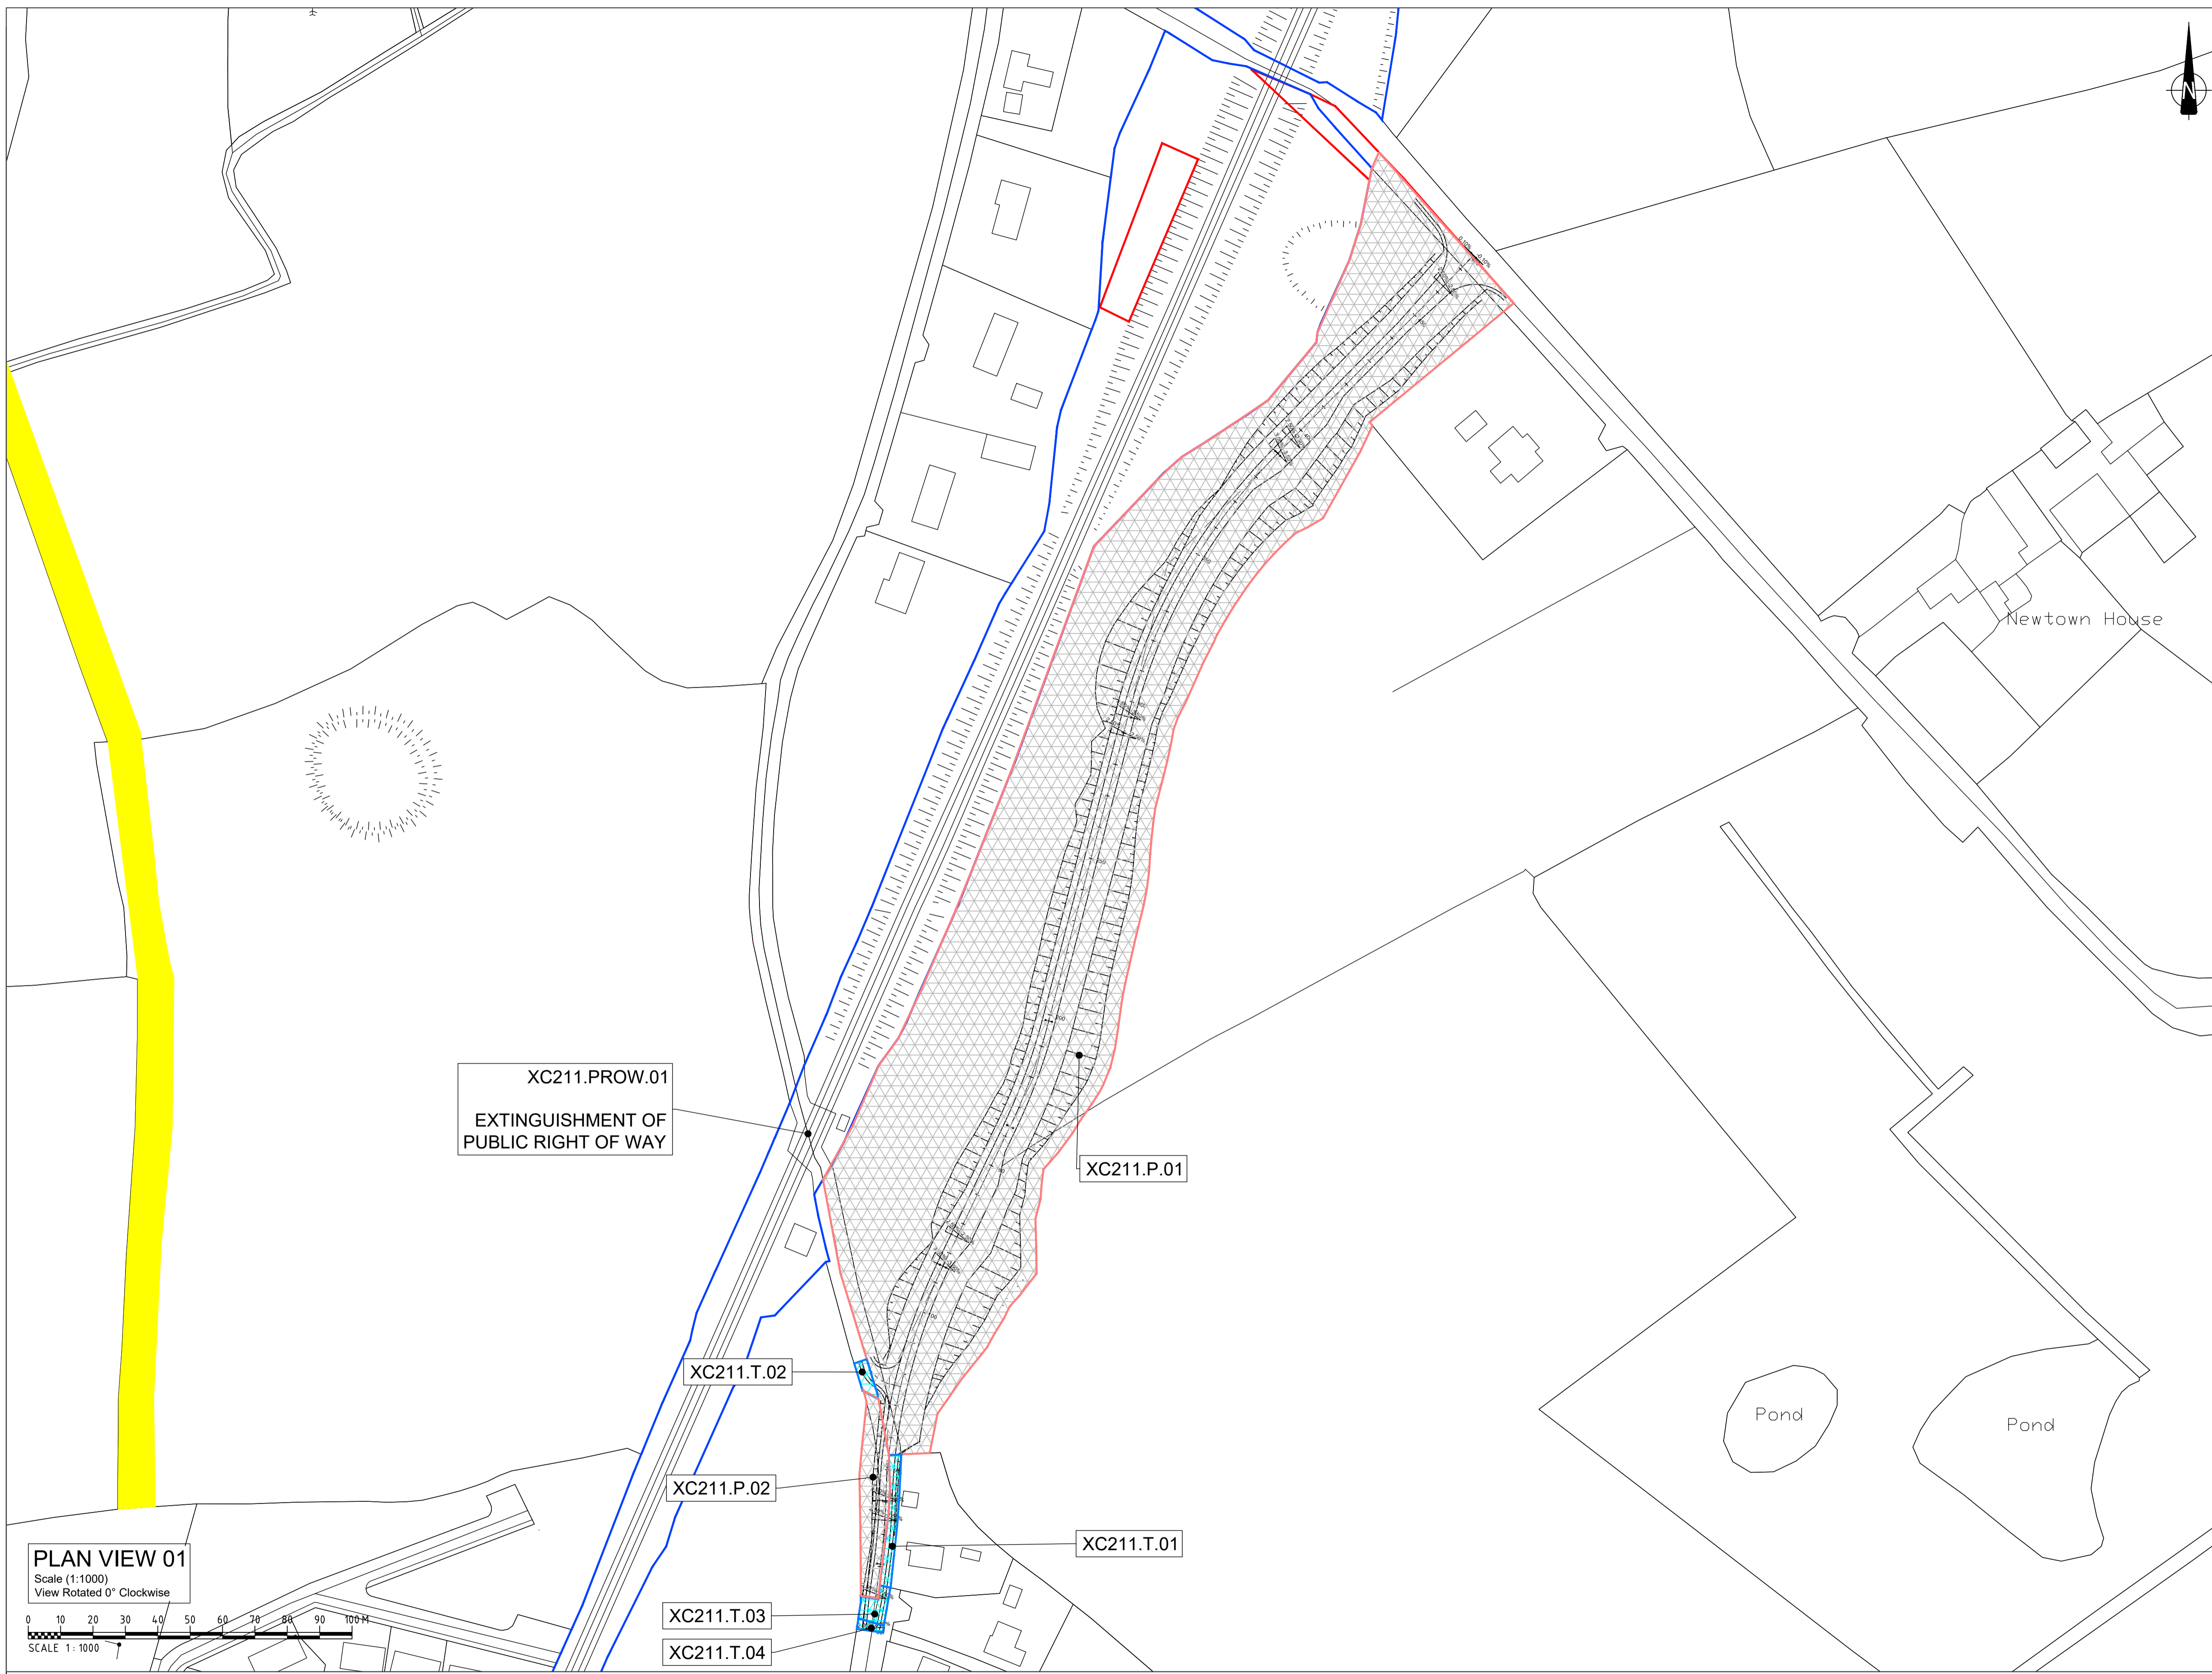

PLAN VIEW 01
 Scale (1:1000)
 View Rotated 0° Clockwise

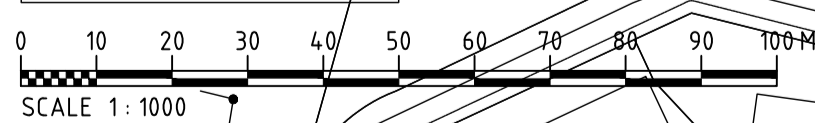

SCALE 1:1000



Rev	By	Date	Description
0	JR	OCT '20	ISSUE FOR COMMENT
1	DC	DEC '20	MINOR REVISIONS
2	AB	APR '21	FINAL

Project:	CORK LINE LEVEL CROSSINGS		
Component:	RAILWAY ORDER SCHEDULE DRAWING		
Title:	LANDOWNERSHIP PROPERTY PLAN - XC211 NEWTOWN		
Designed:	SK	File Name:	-
Drawn:	JR	Original scales:	PLAN 1:1000 @ A1
Checked:	FMD	Date:	APR '21

32111000-JAC-LUH-XC211-DR-CH-0002