



POTENTIAL SITE FOR FUTURE PORT USES.

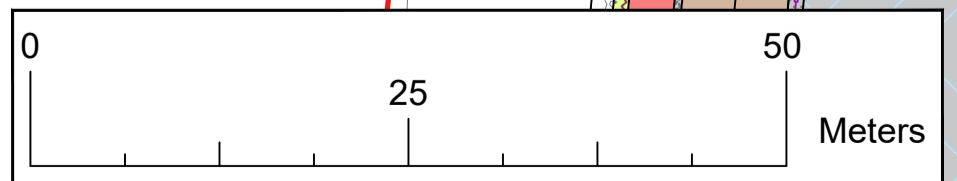


No. 50428728 10/24
© ORDNANCE SURVEY IRELAND/GOVERNMENT OF IRELAND

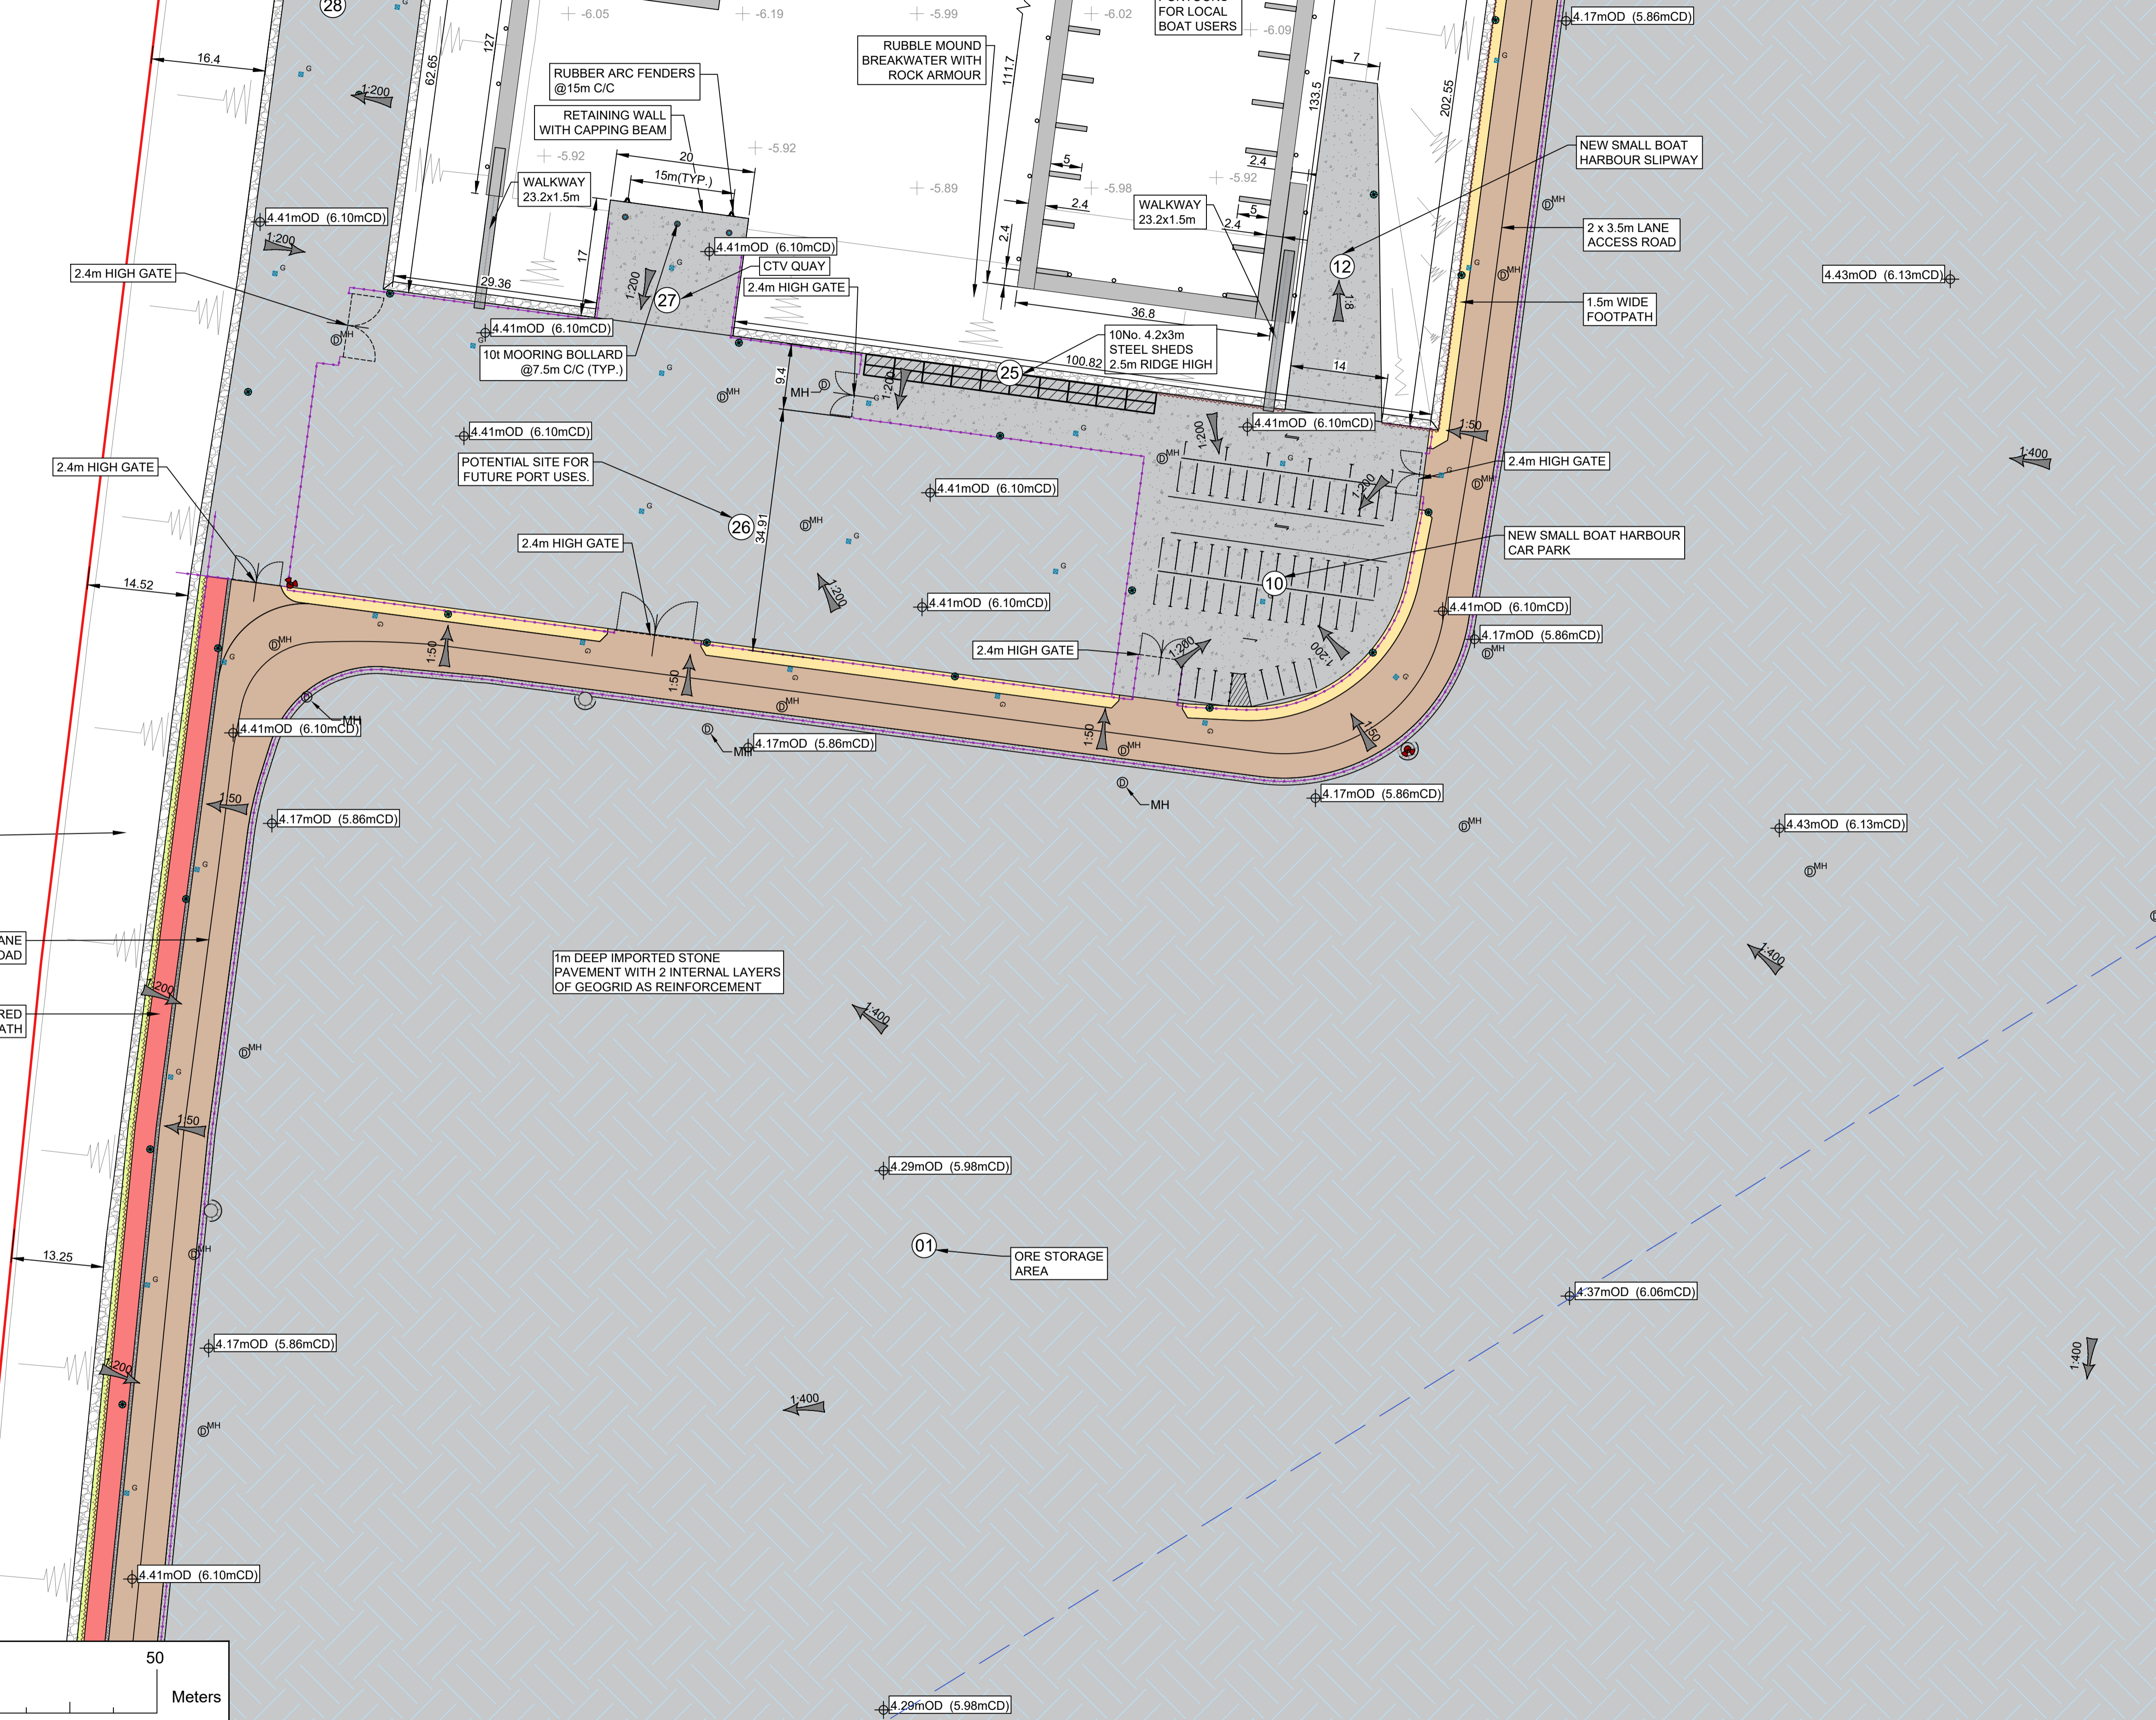

FUNDED BY THE EUROPEAN UNION. VIEWS AND OPINIONS EXPRESSED ARE HOWEVER THOSE OF THE AUTHOR(S) ONLY AND DO NOT NECESSARILY REFLECT THOSE OF THE EUROPEAN UNION. NEITHER THE EUROPEAN UNION NOR ANY GRANTING AUTHORITY CAN BE HELD RESPONSIBLE FOR THEM.

- NOTES:**
- ALL DIMENSIONS ARE IN METERS UNLESS OTHERWISE STATED DRAWINGS.
 - USE DIMENSIONS ON DRAWINGS (DO NOT SCALE FROM DRAWINGS).
 - COORDINATES IN ITM.
 - ORDNANCE SURVEY IRELAND LICENCE No. 50428728 10/24. SHEET No. 5644-D, 5645-C, 5714-B, 5715-A, AND 5715-B.
 - ALL LEVELS ARE QUOTED RELATIVE TO ORDNANCE DATUM (REFERENCE DATUM) WHERE OD LEVELS ARE USED ON SECTIONS AND ELEVATIONS, THE RESPECTIVE CHART DATUM LEVEL IS NOTED BESIDE THE OD LEVEL IN BRACKETS.
 - ORDNANCE DATUM MALIN mOD
CHART DATUM (mCD) 1.69m
 - ALL DREDGE SLOPES ARE GRADED BETWEEN 1V:5H TO 1V:10H.
 - ALL BREAKWATER SLOPES ARE 2V:3H.
 - DRAINAGE SYSTEM, ELECTRICAL, WATER AND WASTE WATER SERVICES OMITTED FOR CLARITY.

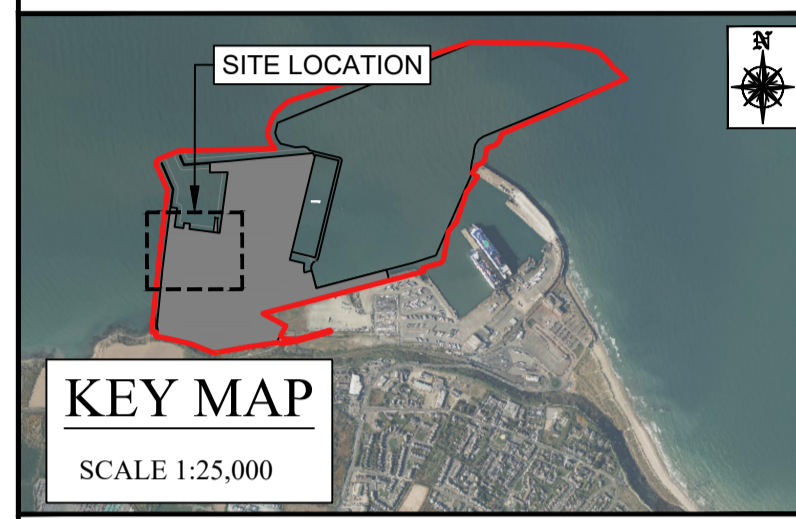

- LEGEND:**
- SITE BOUNDARY UNDER THIS APPLICATION
 - TOTAL BOUNDARY AREA: 803394m² (80.339ha)
 - 2.4m HIGH PALISADE FENCE/BARRIER
 - 2.4m HIGH GATE
 - ARMCO BARRIERS
 - STONE PAVEMENT
 - CONCRETE PAVEMENT
 - TOP OF ROCK ARMOUR
 - ACCESS ROADS
 - GRAVEL SURFACE
 - FOOTPATH
 - SHARED CYCLEWAY / FOOTPATH
 - VERGE / PLANTED AREA INCL. NATIVE TREES
 - BUILDINGS/SHEDS
 - BOLLARD
 - WATER SURFACE FLOW ARROW
 - DRAINAGE CREST
 - DRAINAGE VALLEY
 - DRAINAGE MANHOLE
 - GULLY
 - EXISTING BATHYMETRIC LEVELS (OD)
 - PROPOSED FINISHED GROUND LEVELS (OD)
 - LIGHT MAST 30m
 - LIGHT MAST 8m
 - CCTV POLE AND CABINET

GDG
GAVIN & DOHERTY
GEOSOLUTIONS

Unit A2,
Nutmeg Office Park,
Rathfarnham,
Dublin 14, D14 X627
Ireland.
T +353 (0)1-2071000
E info@gdgeo.com
www.gdgeo.com

ISSUED AS: FOR PLANNING



PROJECT TITLE: ROSSLARE EUROPORT ORE HUB

DRAWING No: ROREH-PL-DR- GDG-C-0102

Status: -P3 Revision: -03

DRAWING TITLE: PROPOSED SITE LAYOUT SHEET 2 NEW SMALL BOAT HARBOUR AND ORE HUB

SCALE: 1:500 SHEET SIZE: A1 DATE: 17/11/2025

DRAWN BY: EFC CHECKED BY: M.F. APPROVED BY: D.O'L