



\\nodubp1\U2024\24\1424114-02_WIP\01 MODELS\01 CAD\01 DWG\01 STG 2 - PRELIMINARY DESIGN\Depot\C745-W05-P3-DWG-DE-TRJV-50070-50078 Depot Access Road Option1.dwg

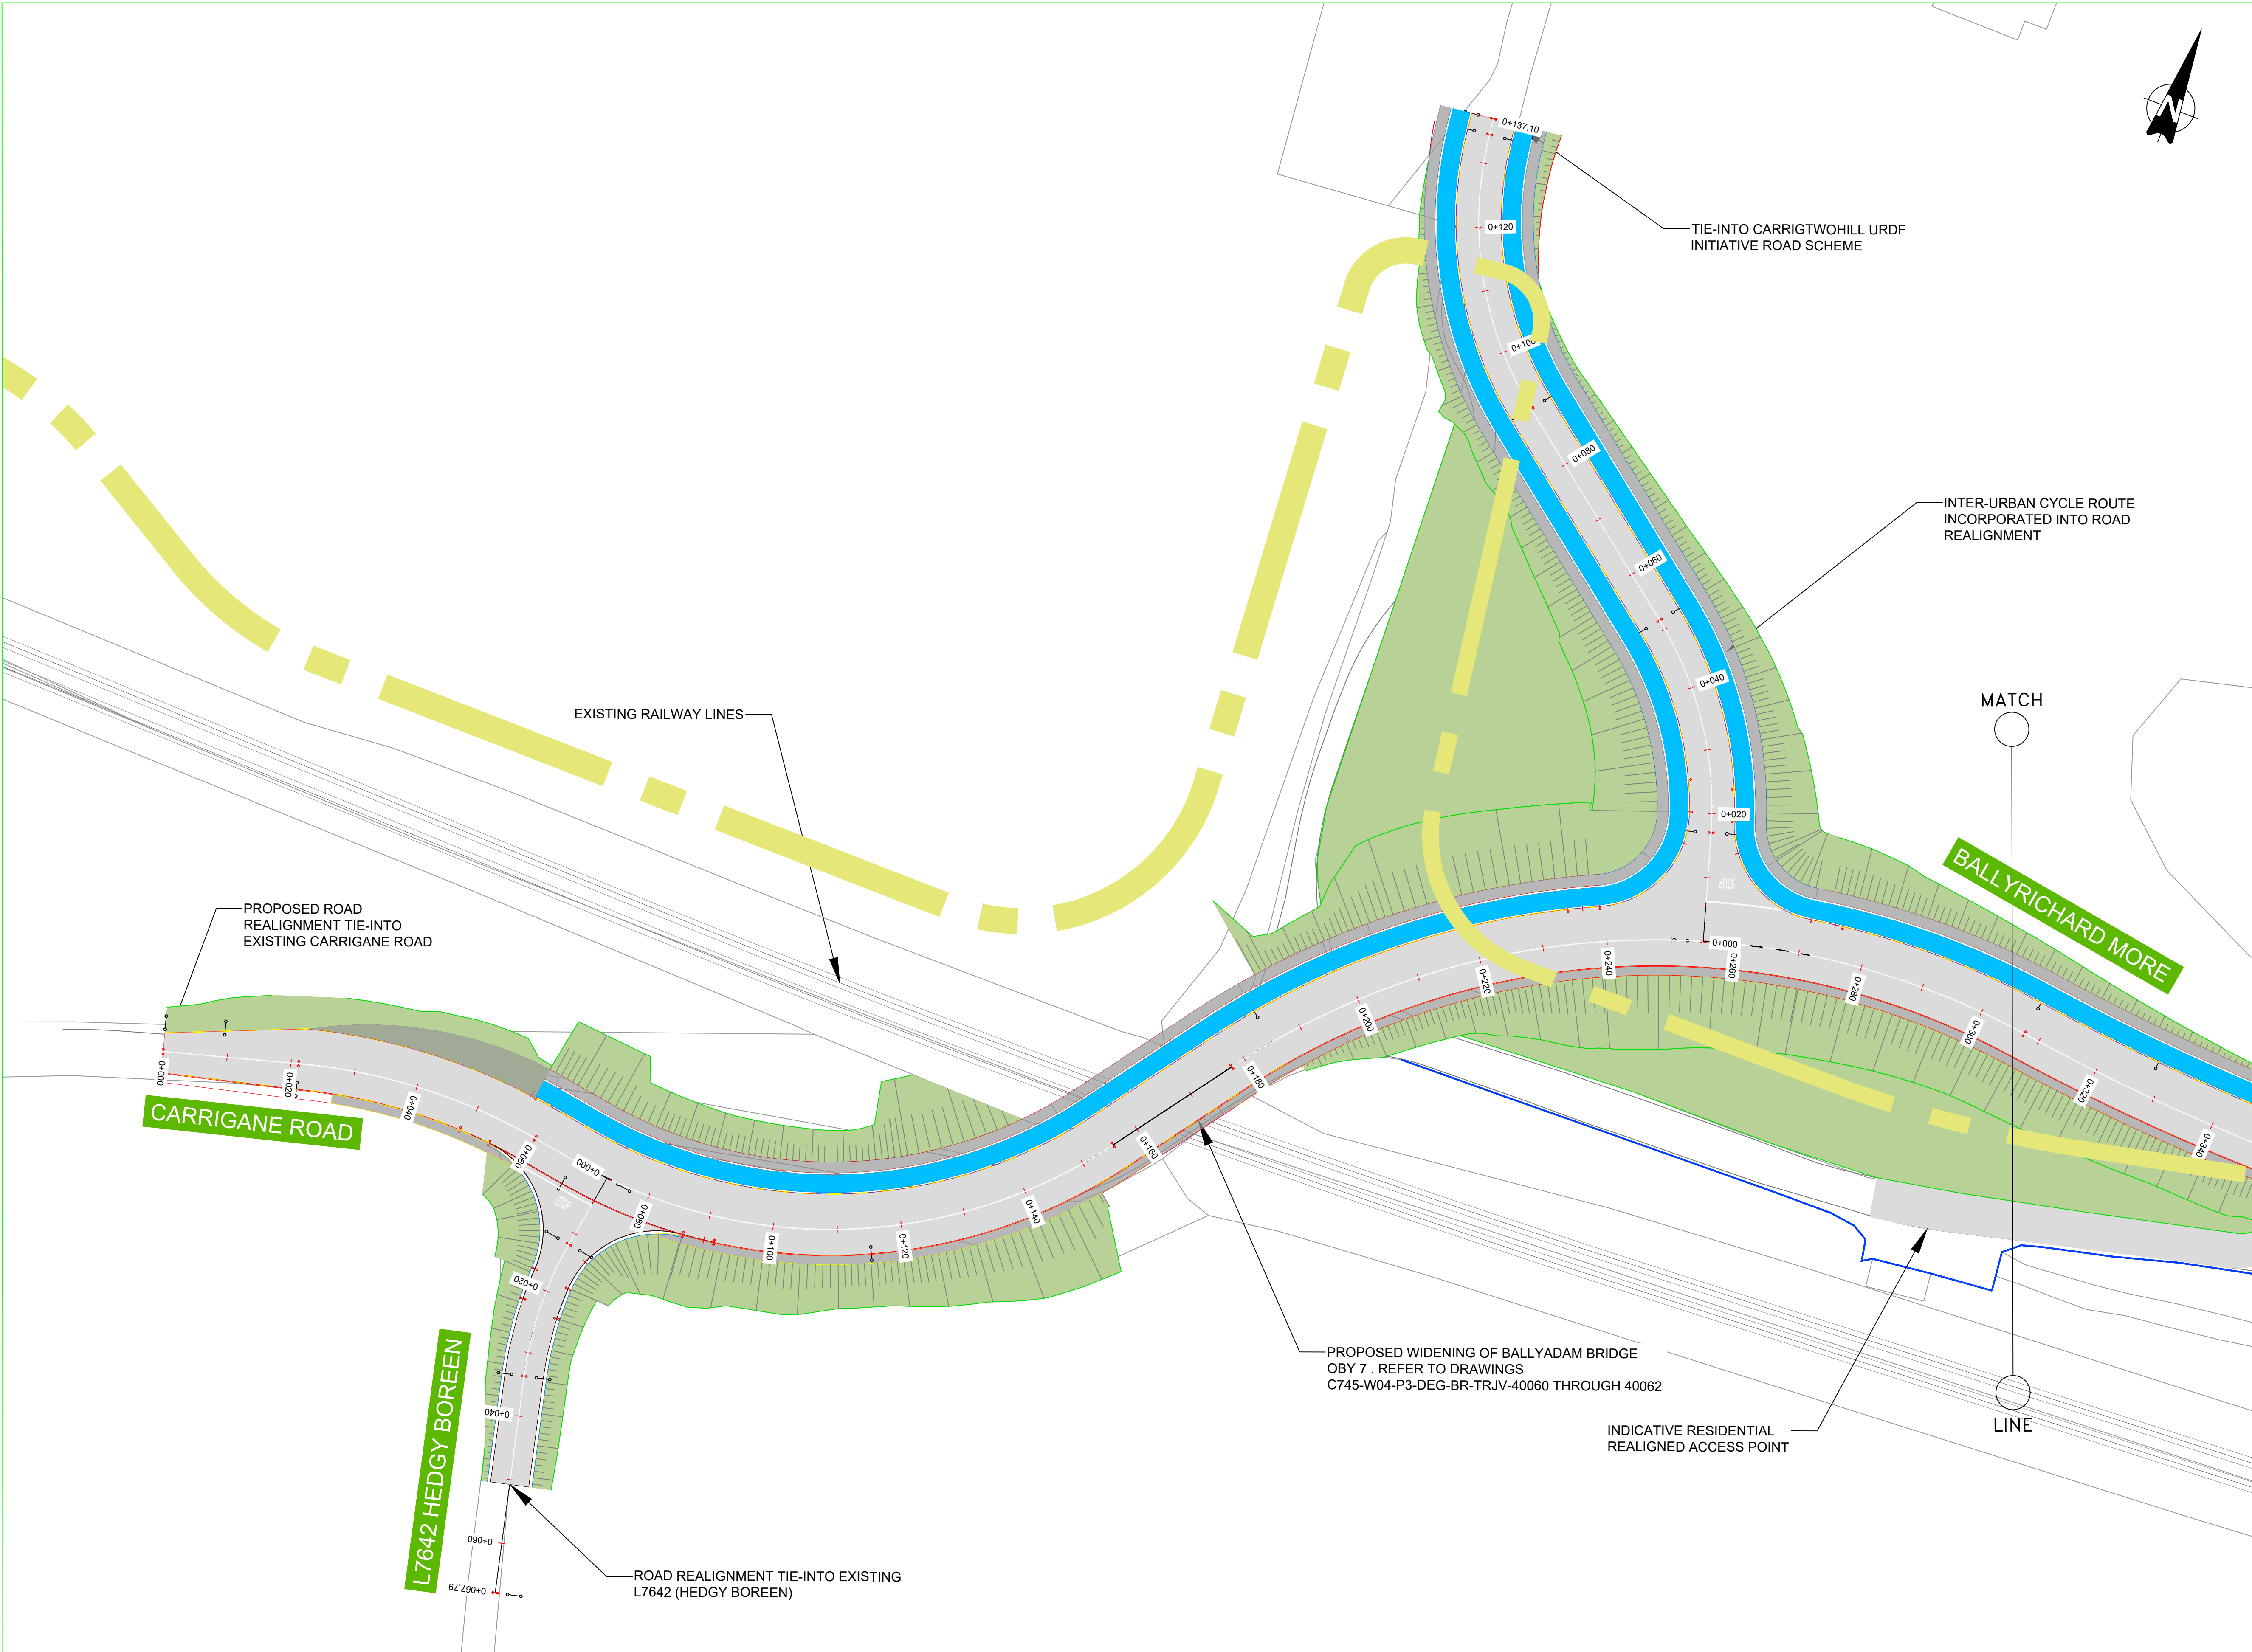

- LEGEND:
- ROADWAY
 - CYCLEWAY
 - PROPOSED FOOTPATH
 - VERGE/EMBANKMENT
 - EXISTING BOUNDARY WALLS
 - PROPOSED RETAINING WALL
 - INTER-URBAN CYCLEWAY PART 8 PLANNING ROUTE

- NOTES:
- ALL DIMENSIONS ARE IN METERS UNLESS NOTED OTHERWISE.
 - ALL LEVELS ARE IN METERS ABOVE NATIONAL ORDNANCE DATUM. REFER TO DRAWING C745-W05-P3-DWG-DE-TRJV-50075 FOR DETAILS OF TYPICAL CROSS SECTIONS.

KEY PLAN

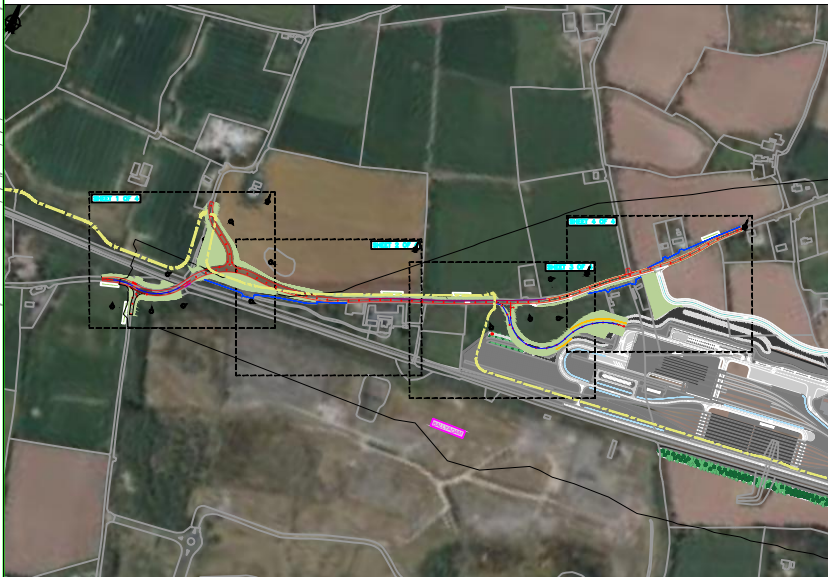

© Irish Rail (2026). This drawing is confidential and the copyright in it is owned by Irish Rail. This drawing must not be either loaned, copied or otherwise reproduced in whole or in part or used for any purpose without the prior permission of Irish Rail.
© Ordnance Survey Ireland and government of Ireland. All O.S. Data used for plans are printed under: "Copyright Ordnance Survey Ireland" Survey No. 0039726. (OSi Aerial Data or OSi Lidar Data) & Survey No. 2026/OSi_NMA_180 (OSi Vector Data).
All elevations are in metres and relate to OSi Geoid Model (OSGM15) Main Head as defined by existing Project Control. All Co-ordinates are in Irish Transverse Mercator Grid (ITM) as defined by OSi active GPS station Tallaght College (TLLG).



Rev	Date	Dm	Chk'd	App'd	Description
P01	23/07/2026	RE	EE	TL	FIRST DRAFT

Client



Date

10/12/2025

Scale

1:500 @ A1
1:1000 @ A3

Project Code

C745

Issuer

TRJV

Engineering Designer



Supported by:



Drawn

RE

Checked

EE

Approved

TL

Project Title

CORK AREA COMMUTER RAIL PROGRAMME (W04)

Drawing Title

DEPOT ACCESS ROAD OPTION 1
SHEET 1

Drawing File Name

C745-W05-P3-DWG-DE-TRJV-50071



Version

P01

Status

DR

DO NOT SCALE USE FIGURED DIMENSIONS ONLY

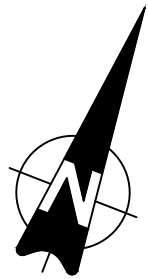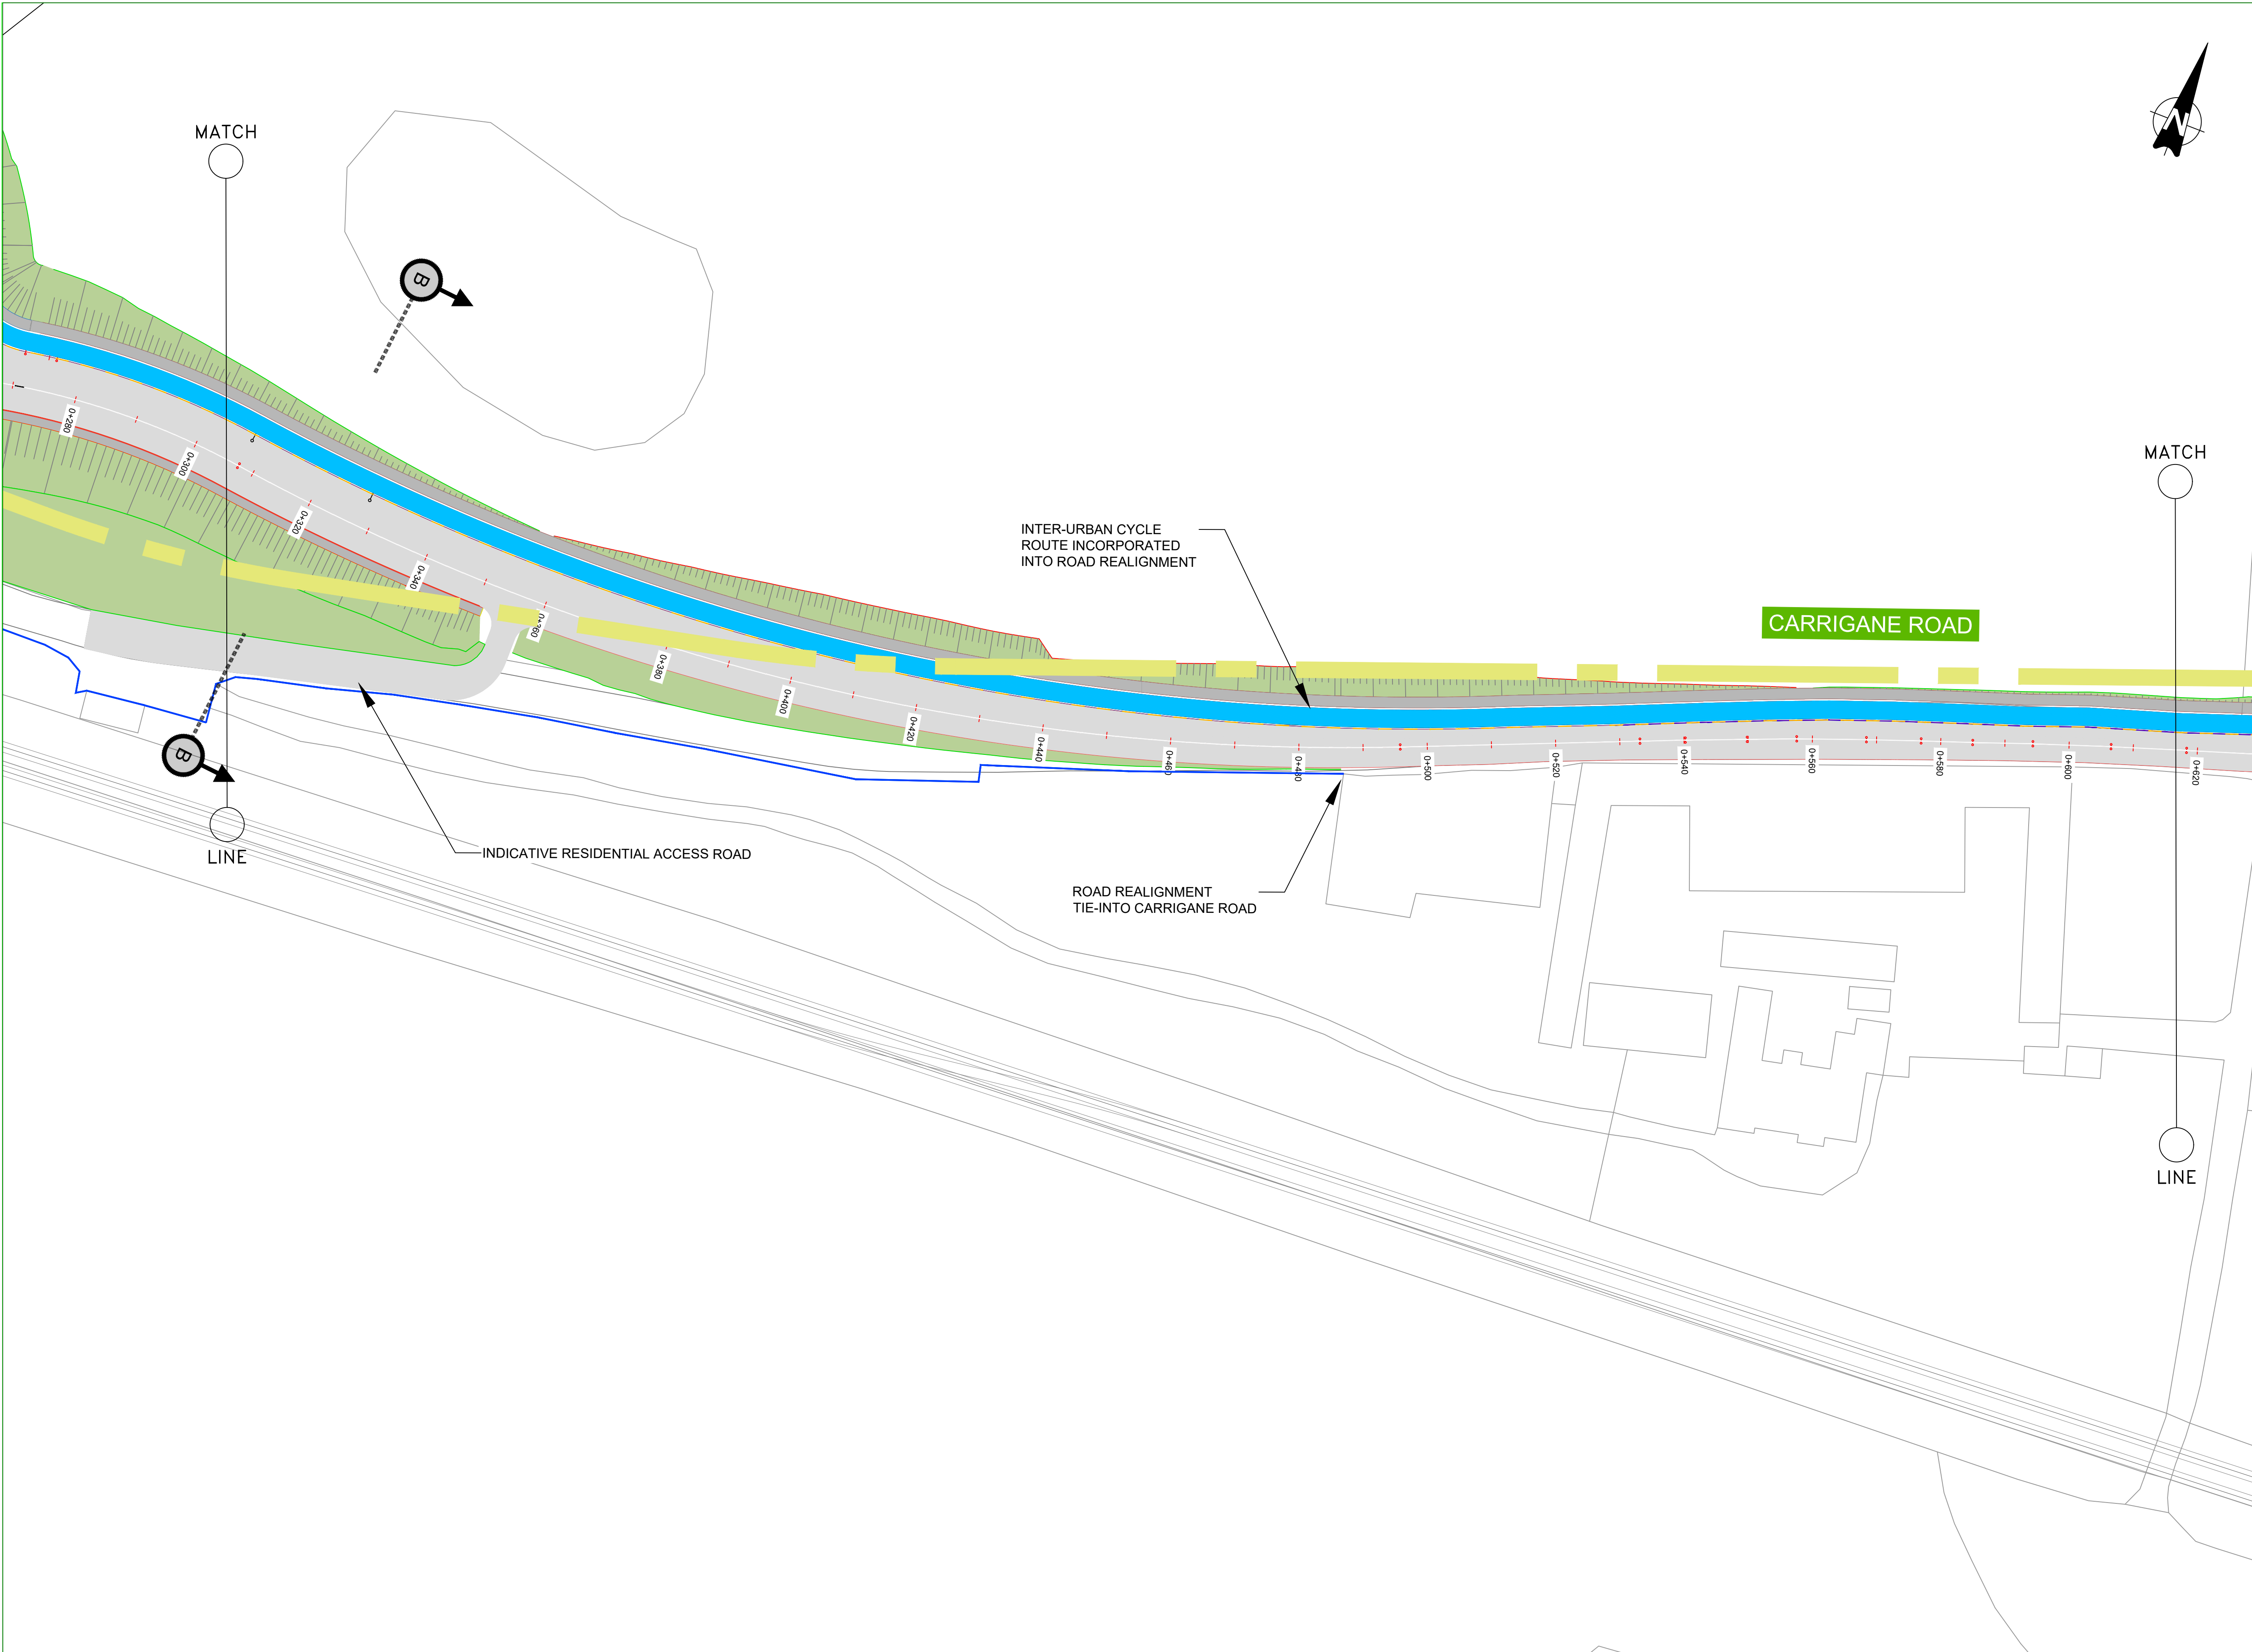


LEGEND:

- ROADWAY
- CYCLEWAY
- PROPOSED FOOTPATH
- VERGE/EMBANKMENT
- EXISTING BOUNDARY WALLS
- PROPOSED RETAINING WALL
- INTER-URBAN CYCLEWAY
PART 8 PLANNING ROUTE


NOTES:

- ALL DIMENSIONS ARE IN METERS UNLESS NOTED OTHERWISE.
- ALL LEVELS ARE IN METERS ABOVE NATIONAL ORDNANCE DATUM.
- REFER TO DRAWING C745-W05-P3-DWG-DE-TRJV-50075 FOR DETAILS OF TYPICAL CROSS SECTIONS.

KEY PLAN

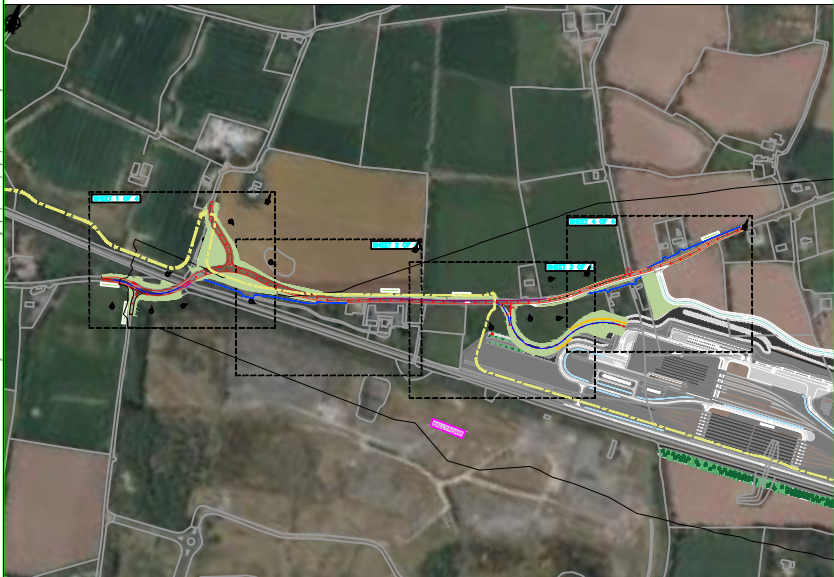

© Irish Rail (2026). This drawing is confidential and the copyright in it is owned by Irish Rail. This drawing must not be either loaned, copied or otherwise reproduced in whole or in part or used for any purpose without the prior permission of Irish Rail.
© Ordnance Survey Ireland and government of Ireland. All O.S. Data used for plans are printed under: "Copyright Ordnance Survey Ireland" Survey No. 0039726. (OSi Aerial Data or OSi Lidar Data) & Survey No. 2026/OSi_NMA_180 (OSi Vector Data).
All elevations are in metres and relate to OSi Geoid Model (OSGM15) Main Head as defined by existing Project Control.
All Co-ordinates are in Irish Transverse Mercator Grid (ITM) as defined by OSi active GPS station Tallaght College (TLLG).

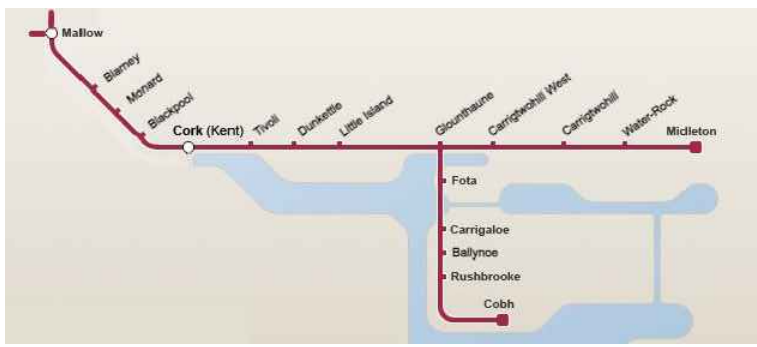

Rev	Date	Dm	Chk'd	App'd	Description
P01	23/07/2026	RE	EE	TL	FIRST DRAFT

Client



Date
10/12/2025
Project Code
C745

Scale
1:500 @ A1
1:1000 @ A3
Issuer
TRJV

Engineering Designer



Supported by:



Drawn
RE
Checked
EE
Approved
TL

Project Title

CORK AREA COMMUTER RAIL PROGRAMME (W04)

Drawing Title

DEPOT ACCESS ROAD OPTION 1
SHEET 2

Drawing File Name

C745-W05-P3-DWG-DE-TRJV-50072


Version

P01

Status

DR


DO NOT SCALE USE FIGURED DIMENSIONS ONLY

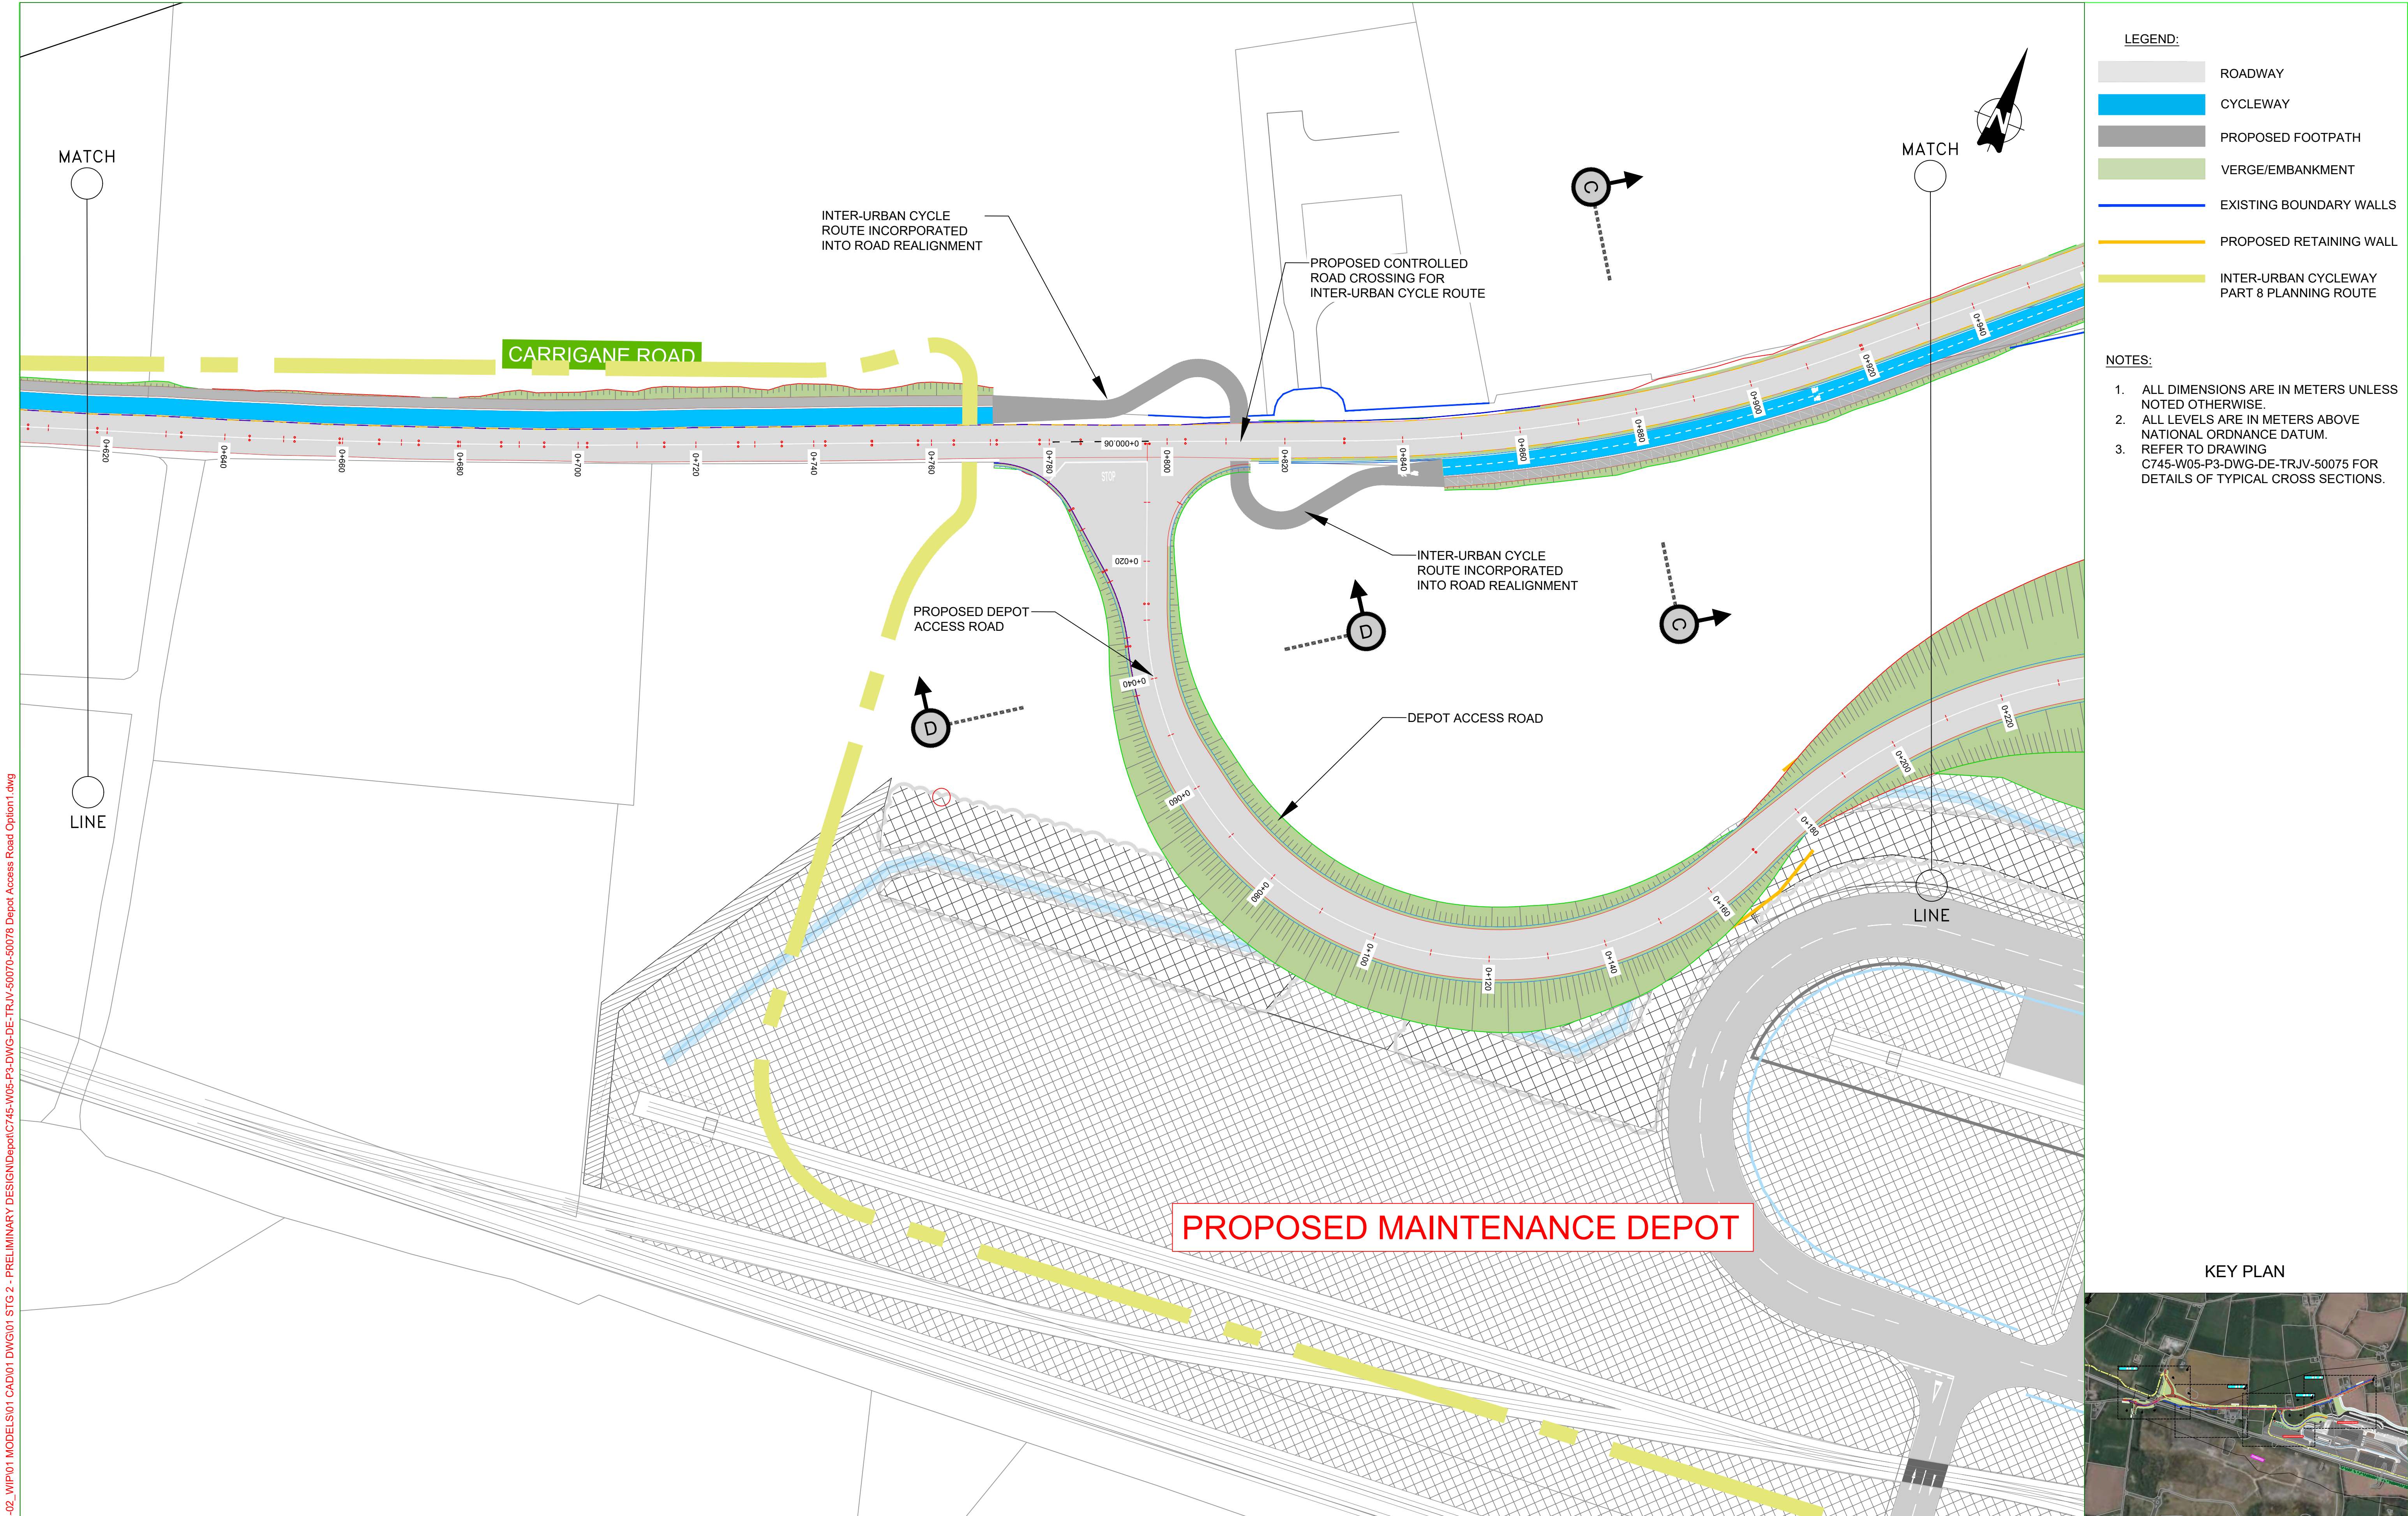


- LEGEND:
- ROADWAY
 - CYCLEWAY
 - PROPOSED FOOTPATH
 - VERGE/EMBANKMENT
 - EXISTING BOUNDARY WALLS
 - PROPOSED RETAINING WALL
 - INTER-URBAN CYCLEWAY PART 8 PLANNING ROUTE

- NOTES:
- ALL DIMENSIONS ARE IN METERS UNLESS NOTED OTHERWISE.
 - ALL LEVELS ARE IN METERS ABOVE NATIONAL ORDNANCE DATUM.
 - REFER TO DRAWING C745-W05-P3-DWG-DE-TRJV-50075 FOR DETAILS OF TYPICAL CROSS SECTIONS.

KEY PLAN

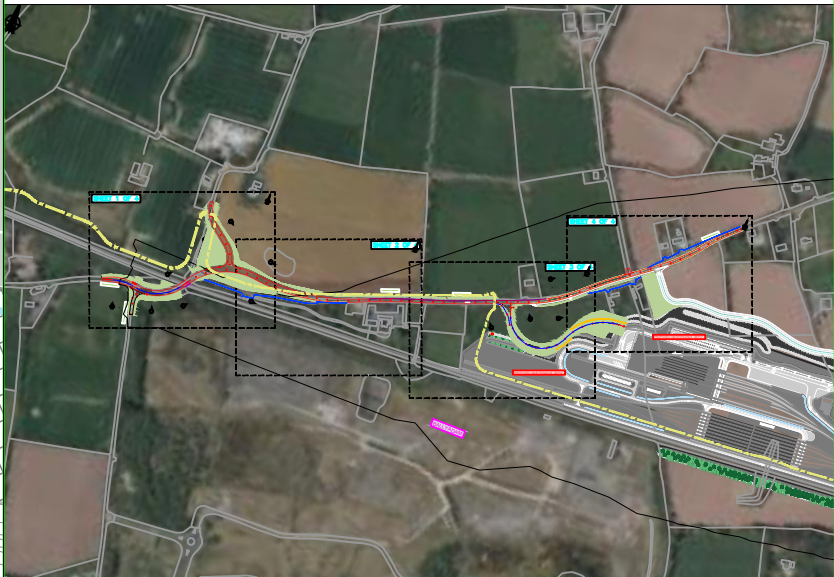

© Irish Rail (2026). This drawing is confidential and the copyright in it is owned by Irish Rail. This drawing must not be either loaned, copied or otherwise reproduced in whole or in part or used for any purpose without the prior permission of Irish Rail.
© Ordnance Survey Ireland and government of Ireland. All O.S. Data used for plans are printed under: "Copyright Ordnance Survey Ireland" Survey No. 0039726. (OSi Aerial Data or OSi Lidar Data) & Survey No. 2026/OSi_NMA_180 (OSi Vector Data).
All elevations are in metres and relate to OSi Geoid Model (OSGM15) Mean Head as defined by existing Project Control. All Co-ordinates are in Irish Transverse Mercator Grid (ITM) as defined by OSi active GPS station Tallaght College (TLLG).

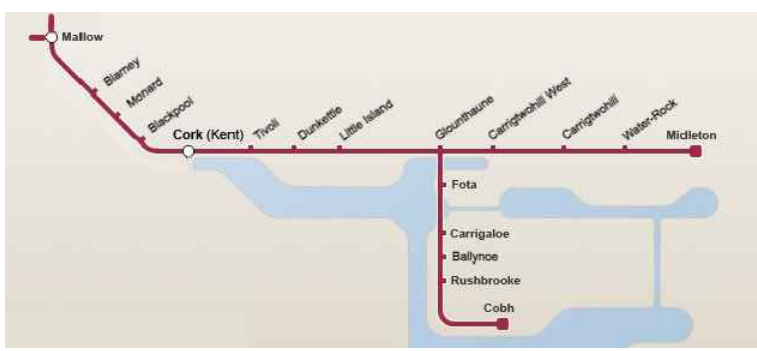

Rev	Date	Dm	Chk'd	App'd	Description
P01	23/07/2026	RE	EE	TL	FIRST DRAFT

Client: **Iarnród Éireann Irish Rail**

Date: 10/12/2025 Scale: 1:500 @ A1
1:1000 @ A3

Project Code: C745 Issuer: TRJV

Engineering Designer: **TYPESA** **PROD**

Supported by: **TUC RAIL**

Drawn: RE Checked: EE Approved: TL

Project Title	CORK AREA COMMUTER RAIL PROGRAMME (W04)		
Drawing Title	DEPOT ACCESS ROAD OPTION 1 SHEET 3		
Drawing File Name	C745-W05-P3-DWG-DE-TRJV-50073	Version	P01
Status	DR		

DO NOT SCALE USE FIGURED DIMENSIONS ONLY

