

INDICATIVE ELEVATION ABOVE/BELOW EXISTING GROUND LEVEL (METRES)		
MINIMUM	MAXIMUM	COLOUR
10.00	11.00	
8.00	10.00	
6.00	8.00	
4.00	6.00	
2.00	4.00	
0.00	2.00	
-2.00	0.00	
-4.00	-2.00	
-6.00	-4.00	
-8.00	-6.00	
-10.00	-8.00	
-12.00	-10.00	
-14.00	-12.00	
-16.00	-14.00	

NOTE: ELEVATION IS INDICATIVE & IS SHOWN FOR REFERENCE ONLY. ELEVATION IS SUBJECT TO CHANGE AS DESIGN IS REFINED IN SUBSEQUENT PHASES

EOCHAIR EOILAIS / LEGEND:

Teorainn Conaire An Bhealaigh Is Dealraithe A Roghnófar	
Emerging Preferred Route Corridor Boundary	
Conair Thearmainn Iarnróid Comhairle Contae na Mí	
MCC Rail Reservation Corridor	
An Chonair Bhealaigh Is Dealraithe A Roghnófar	
Emerging Preferred Route Corridor	

Client

General Notes

(i) Hard copies, dwf and pdf will form a controlled issue of the drawing. All other formats (dwg etc.) are deemed to be an uncontrolled issue and any work carried out based on these files is at the recipient's own risk. RPS will not accept any responsibility for any errors from the use of these files, either by human error by the recipient, listing of the un-dimensioned measurements, compatibility with the recipient's software, and any errors arising when these files are used to aid the recipient's drawing production, or setting out on site.

(ii) DO NOT SCALE, use figured dimensions only.



(iii) This drawing is the property of RPS, it is a project confidential classified document. It must not be copied used or its contents divulged without prior written consent. The needs and expectations of client and RPS must be considered when working with this drawing.

(iv) Information including topographical survey, geotechnical investigation and utility detail used in the design have been provided by others.

(v) All Levels refer to Ordnance Survey Datum, Malin Head.

		Scale 1:5,000 @ A1 1:10,000 @ A3	Project NAVAN RAILWAY
V01 19.05.26 For Public Consultation		Created on May 26	Title General Arrangement Emerging Preferred Route Corridor
Rev Date Dwg Cmk Amendment / Issue App		Sheets 02 of 10	File Identifier C789-P02-CON-X-XXX-DR-RPS-X-000001
Model File Identifier Model File Identifier		Sheet No. 02	Status P01
		Rev V01	

\glaibp-01\Work_Transport\000931 - Multi-disciplinary Consultancy for Navan Line\8.0 Drawings\G789-P02-CON-X-XXX-DR-RPS-X-000001.dwg
 ©Taitte Éireann. All rights reserved. Licence number CYAL50360216

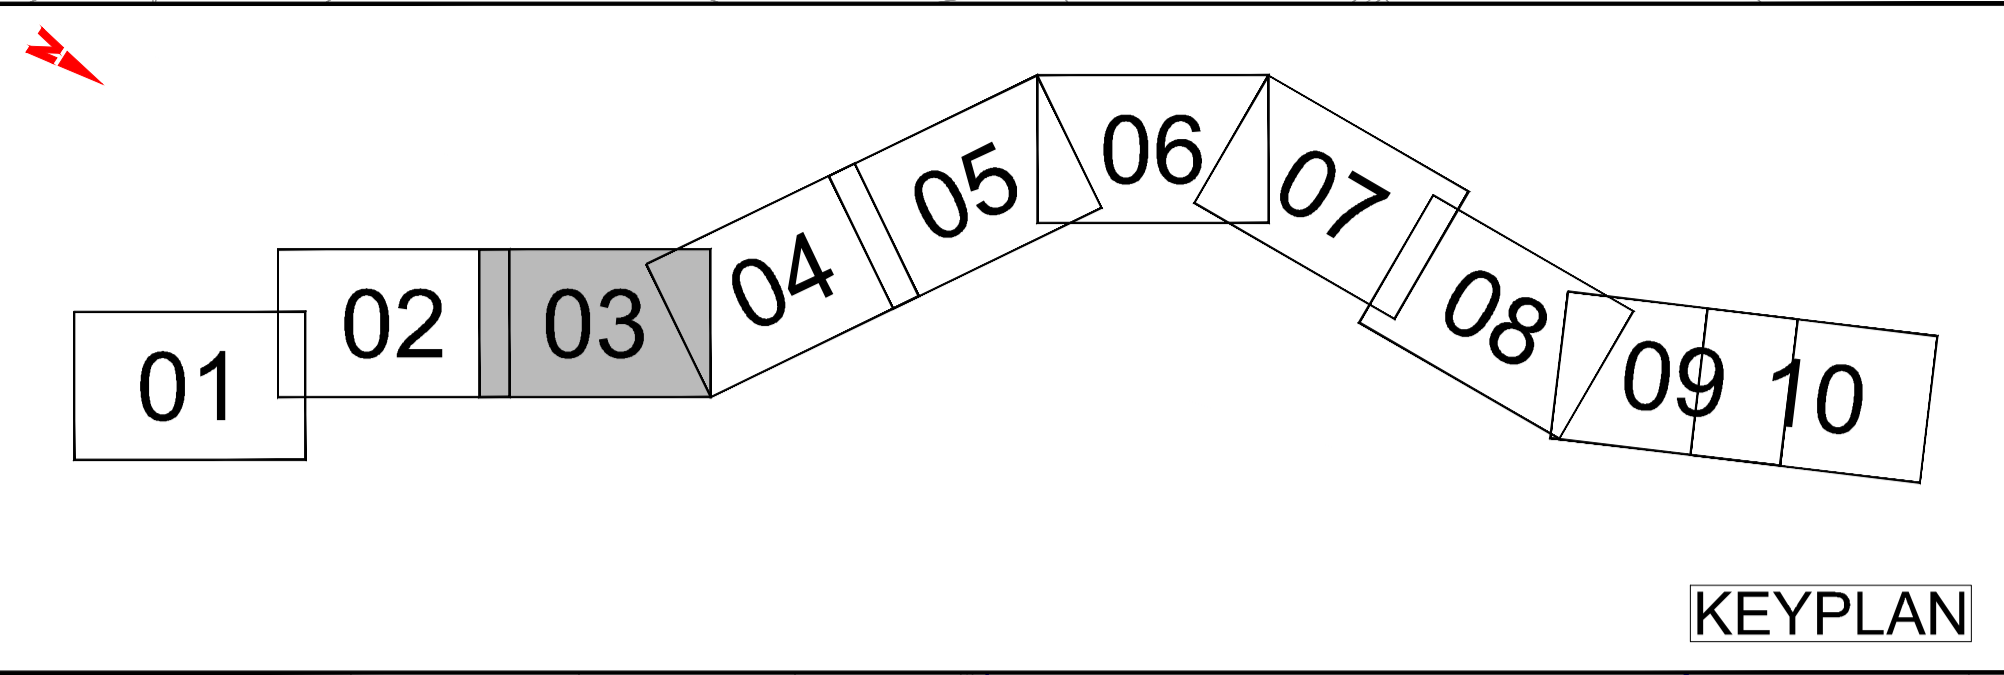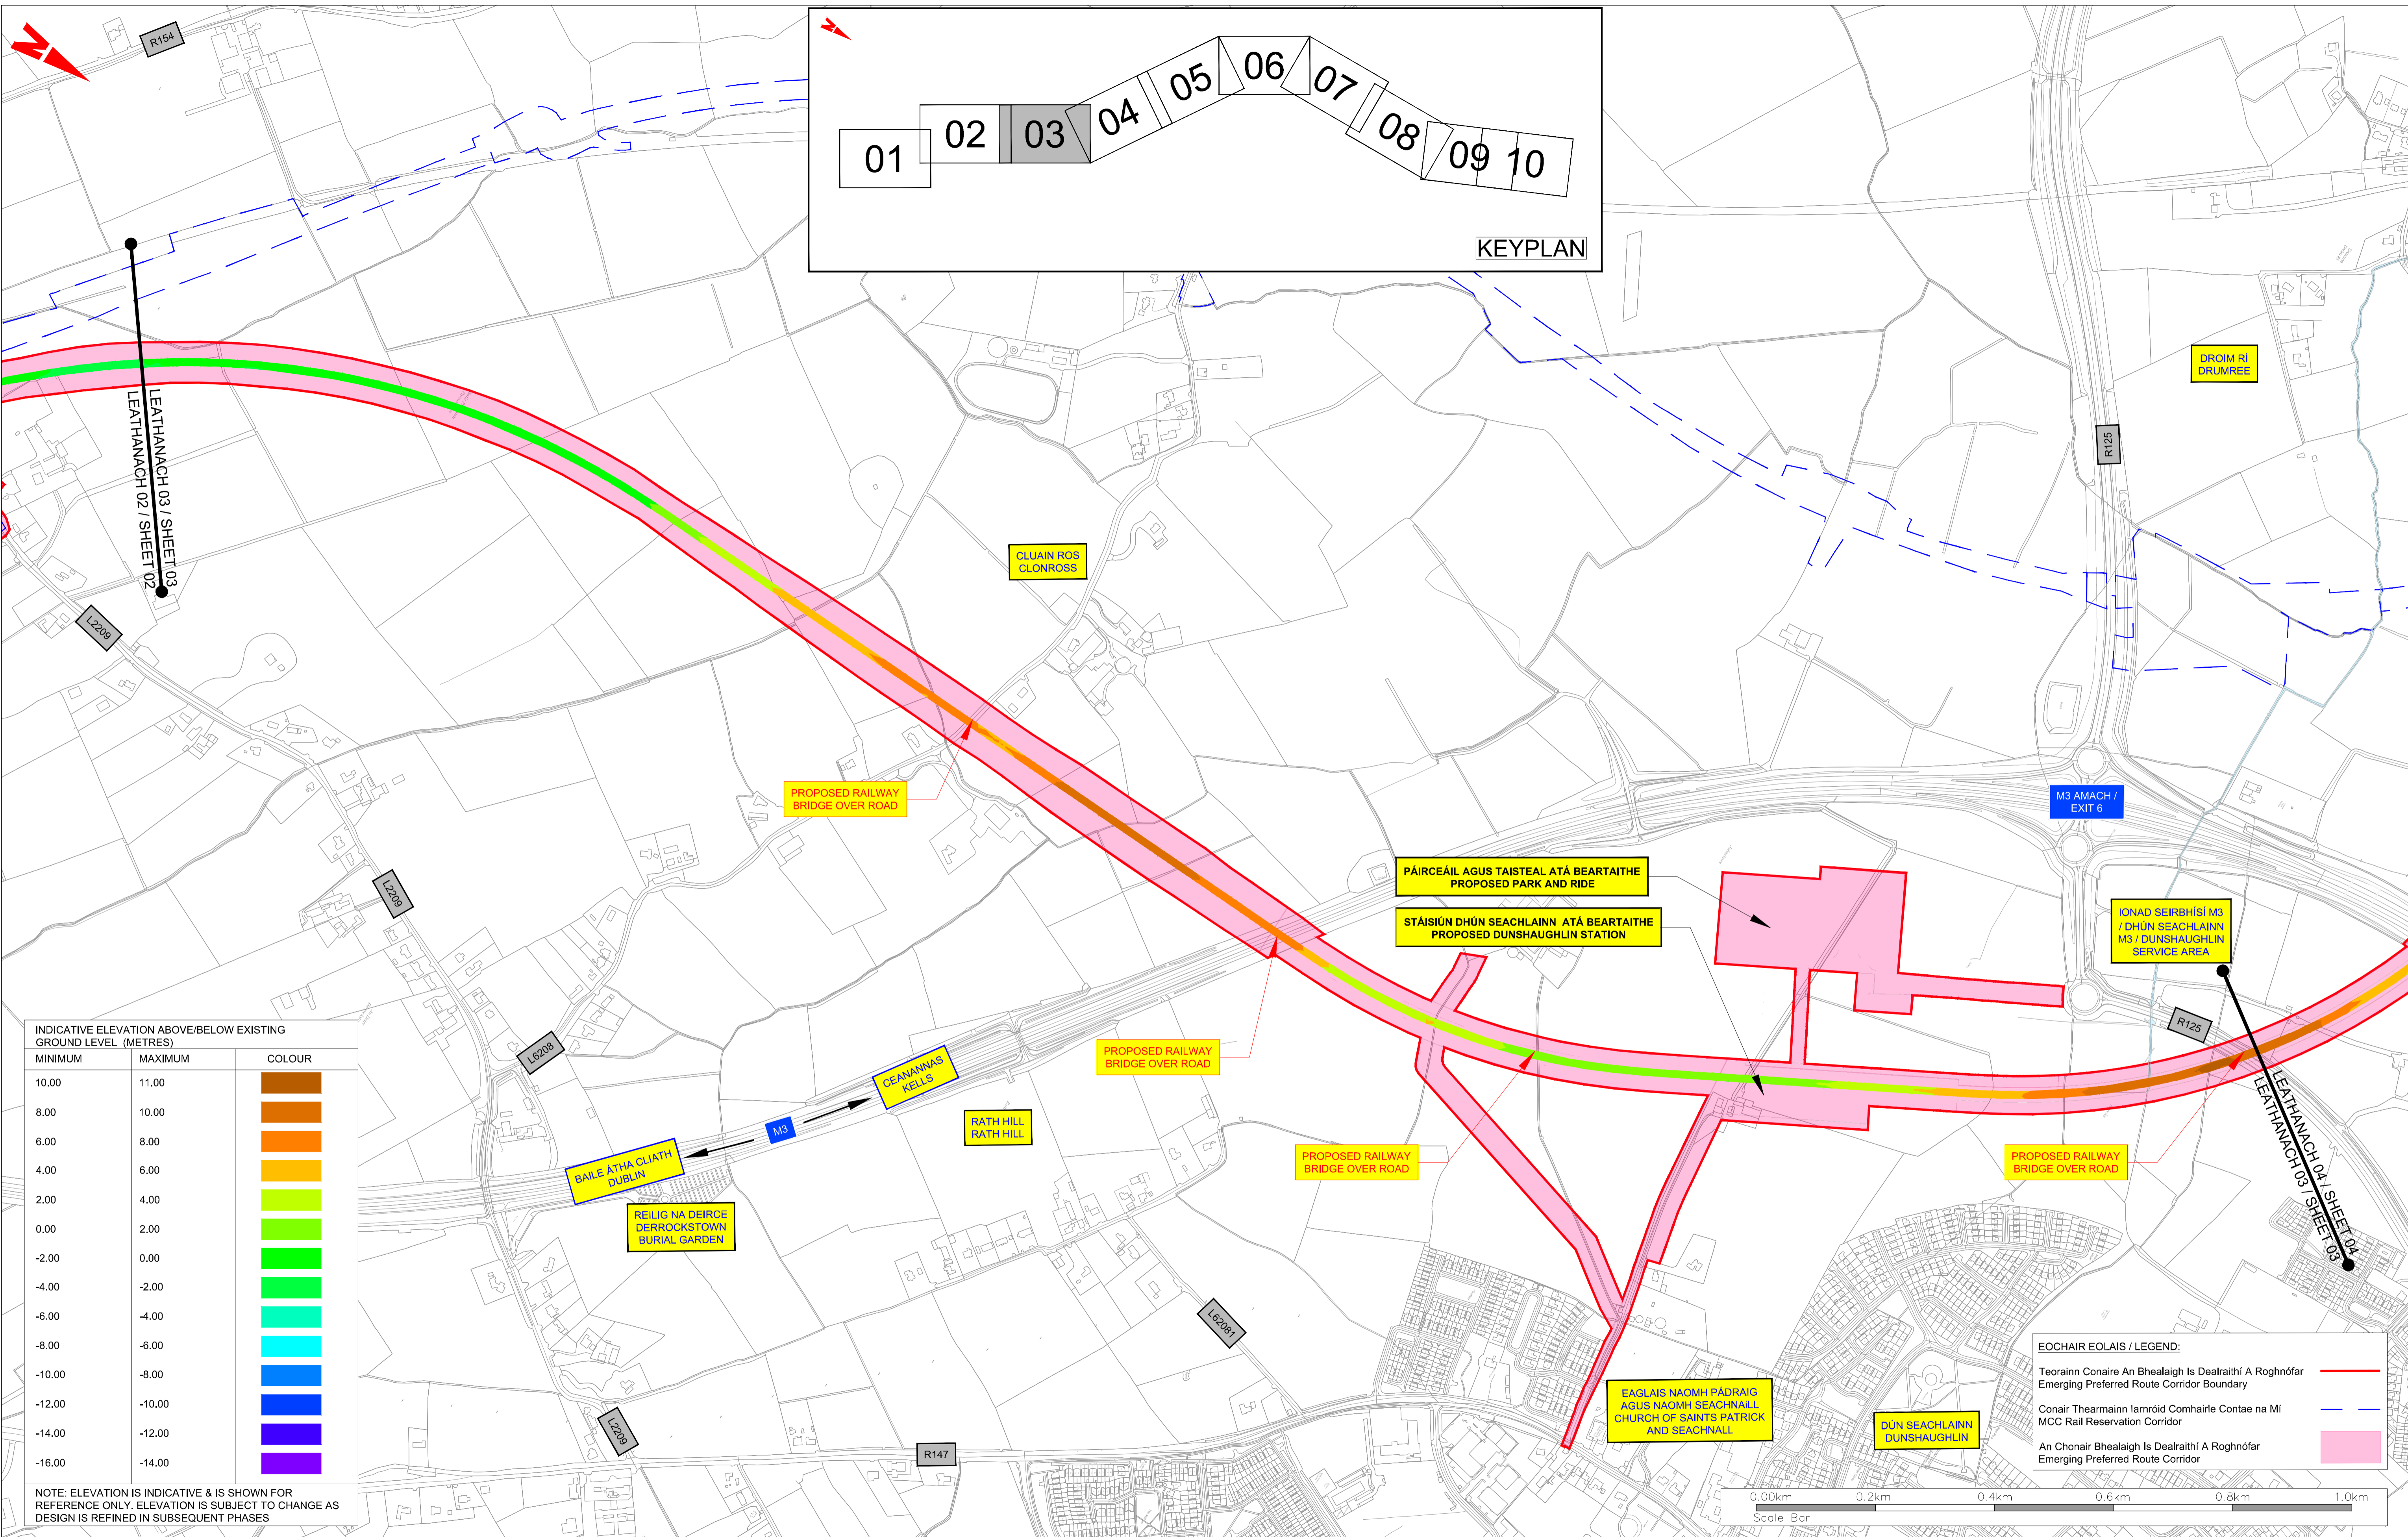


INDICATIVE ELEVATION ABOVE/BELOW EXISTING GROUND LEVEL (METRES)

MINIMUM	MAXIMUM	COLOUR
10.00	11.00	Brown
8.00	10.00	Orange
6.00	8.00	Yellow-Orange
4.00	6.00	Yellow
2.00	4.00	Light Green
0.00	2.00	Green
-2.00	0.00	Bright Green
-4.00	-2.00	Cyan
-6.00	-4.00	Blue-Cyan
-8.00	-6.00	Blue
-10.00	-8.00	Dark Blue
-12.00	-10.00	Very Dark Blue
-14.00	-12.00	Black
-16.00	-14.00	Dark Purple

NOTE: ELEVATION IS INDICATIVE & IS SHOWN FOR REFERENCE ONLY. ELEVATION IS SUBJECT TO CHANGE AS DESIGN IS REFINED IN SUBSEQUENT PHASES

EOCHAIR EOLAIS / LEGEND:

Teorainn Conaire An Bhealaigh Is Dealraithí A Roghnófar Emerging Preferred Route Corridor Boundary	Red line
Conair Thearmainn Iarnróid Comhairle Contae na Mí MCC Rail Reservation Corridor	Blue dashed line
An Chonair Bhealaigh Is Dealraithí A Roghnófar Emerging Preferred Route Corridor	Pink shaded area

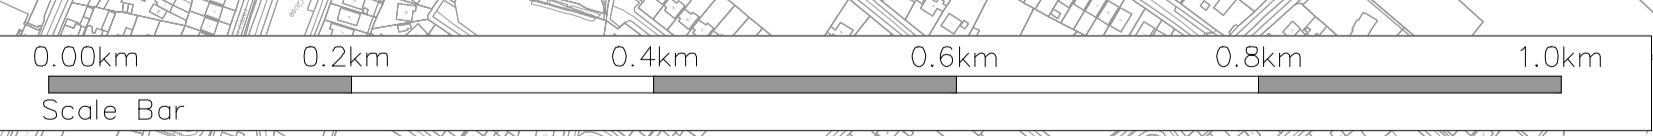

Client

General Notes

(i) Hard copies, dwf and pdf will form a controlled issue of the drawing. All other formats (dwg etc.) are deemed to be an uncontrolled issue and any work carried out based on these files is at the recipient's own risk. RPS will not accept any responsibility for any errors from the use of these files, either by human error by the recipient, listing of the un-dimensioned measurements, compatibility with the recipient's software, and any errors arising when these files are used to aid the recipient's drawing production, or setting out on site.

(ii) DO NOT SCALE, use figured dimensions only.

(iii) This drawing is the property of RPS, it is a project confidential classified document. It must not be copied used or its contents divulged without prior written consent. The needs and expectations of client and RPS must be considered when working with this drawing.



(iv) Information including topographical survey, geotechnical investigation and utility detail used in the design have been provided by others.

(v) All Levels refer to Ordnance Survey Datum, Malin Head.

V01	19.05.26	Mg	For Public Consultation	
Rev	Date	Drn Cnk	Amendment / Issue	App

Scale	1:5,000 @ A1 1:10,000 @ A3	Project	NAVAN RAILWAY		
Created on	May 26	Title	General Arrangement Emerging Preferred Route Corridor		
Sheets	03 of 10	File Identifier	C789-P02-CON-X-XXX-DR-RPS-X-000001	Sheet No.	03
		Status	P01	Rev	V01

I:\gwa-bp-011\Work_Transport\000931 - Multi-disciplinary Consultancy for Navan Line\8.0 Drawings\DC789-P02-CON-X-XXX-DR-RPS-X-000001.dwg

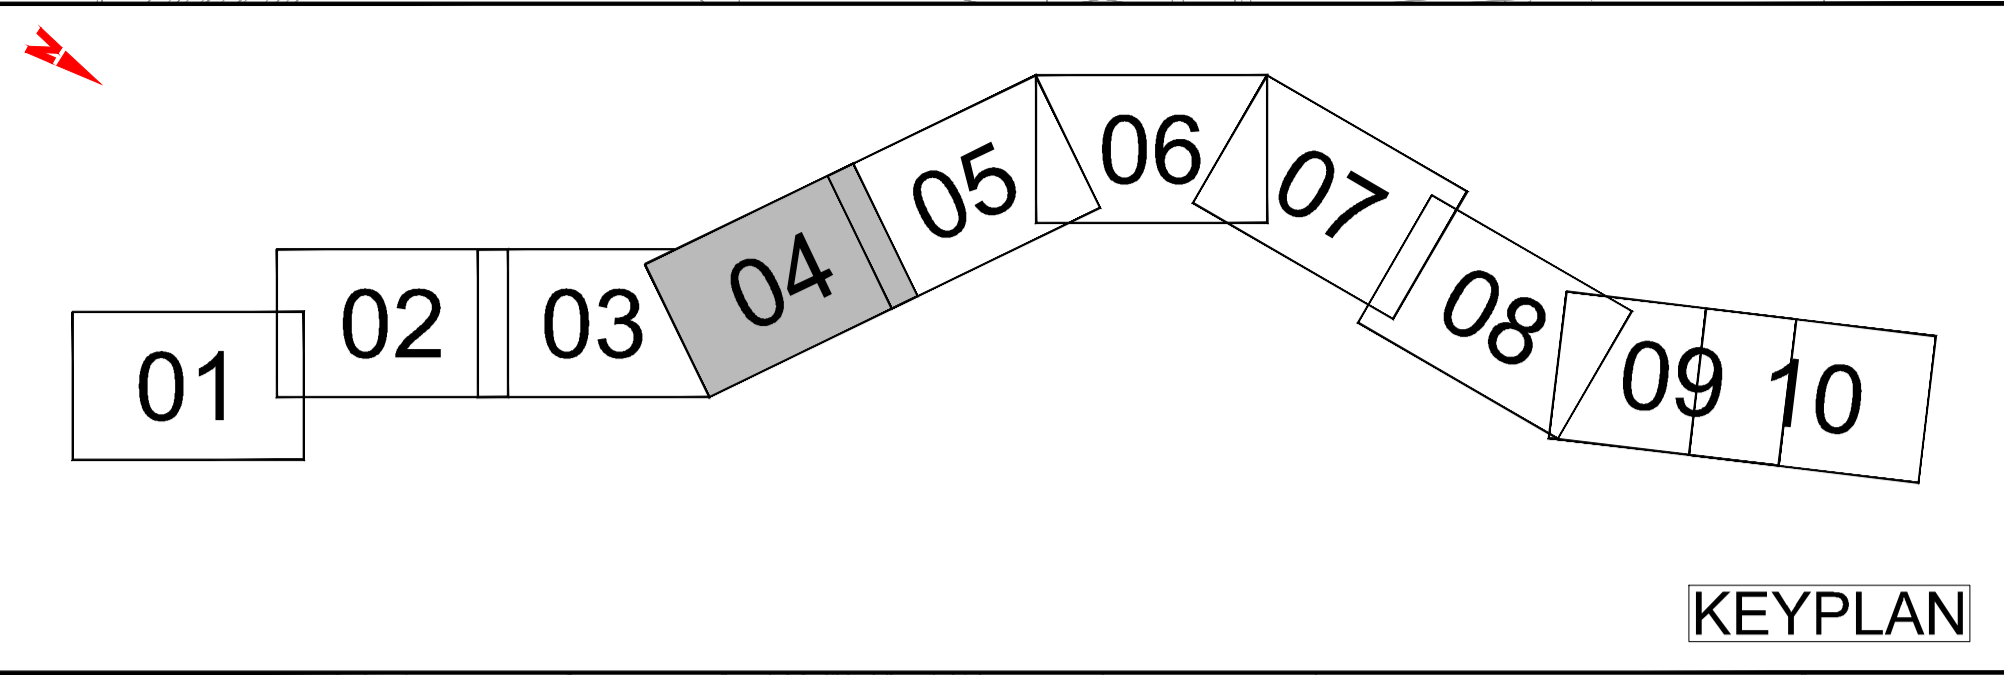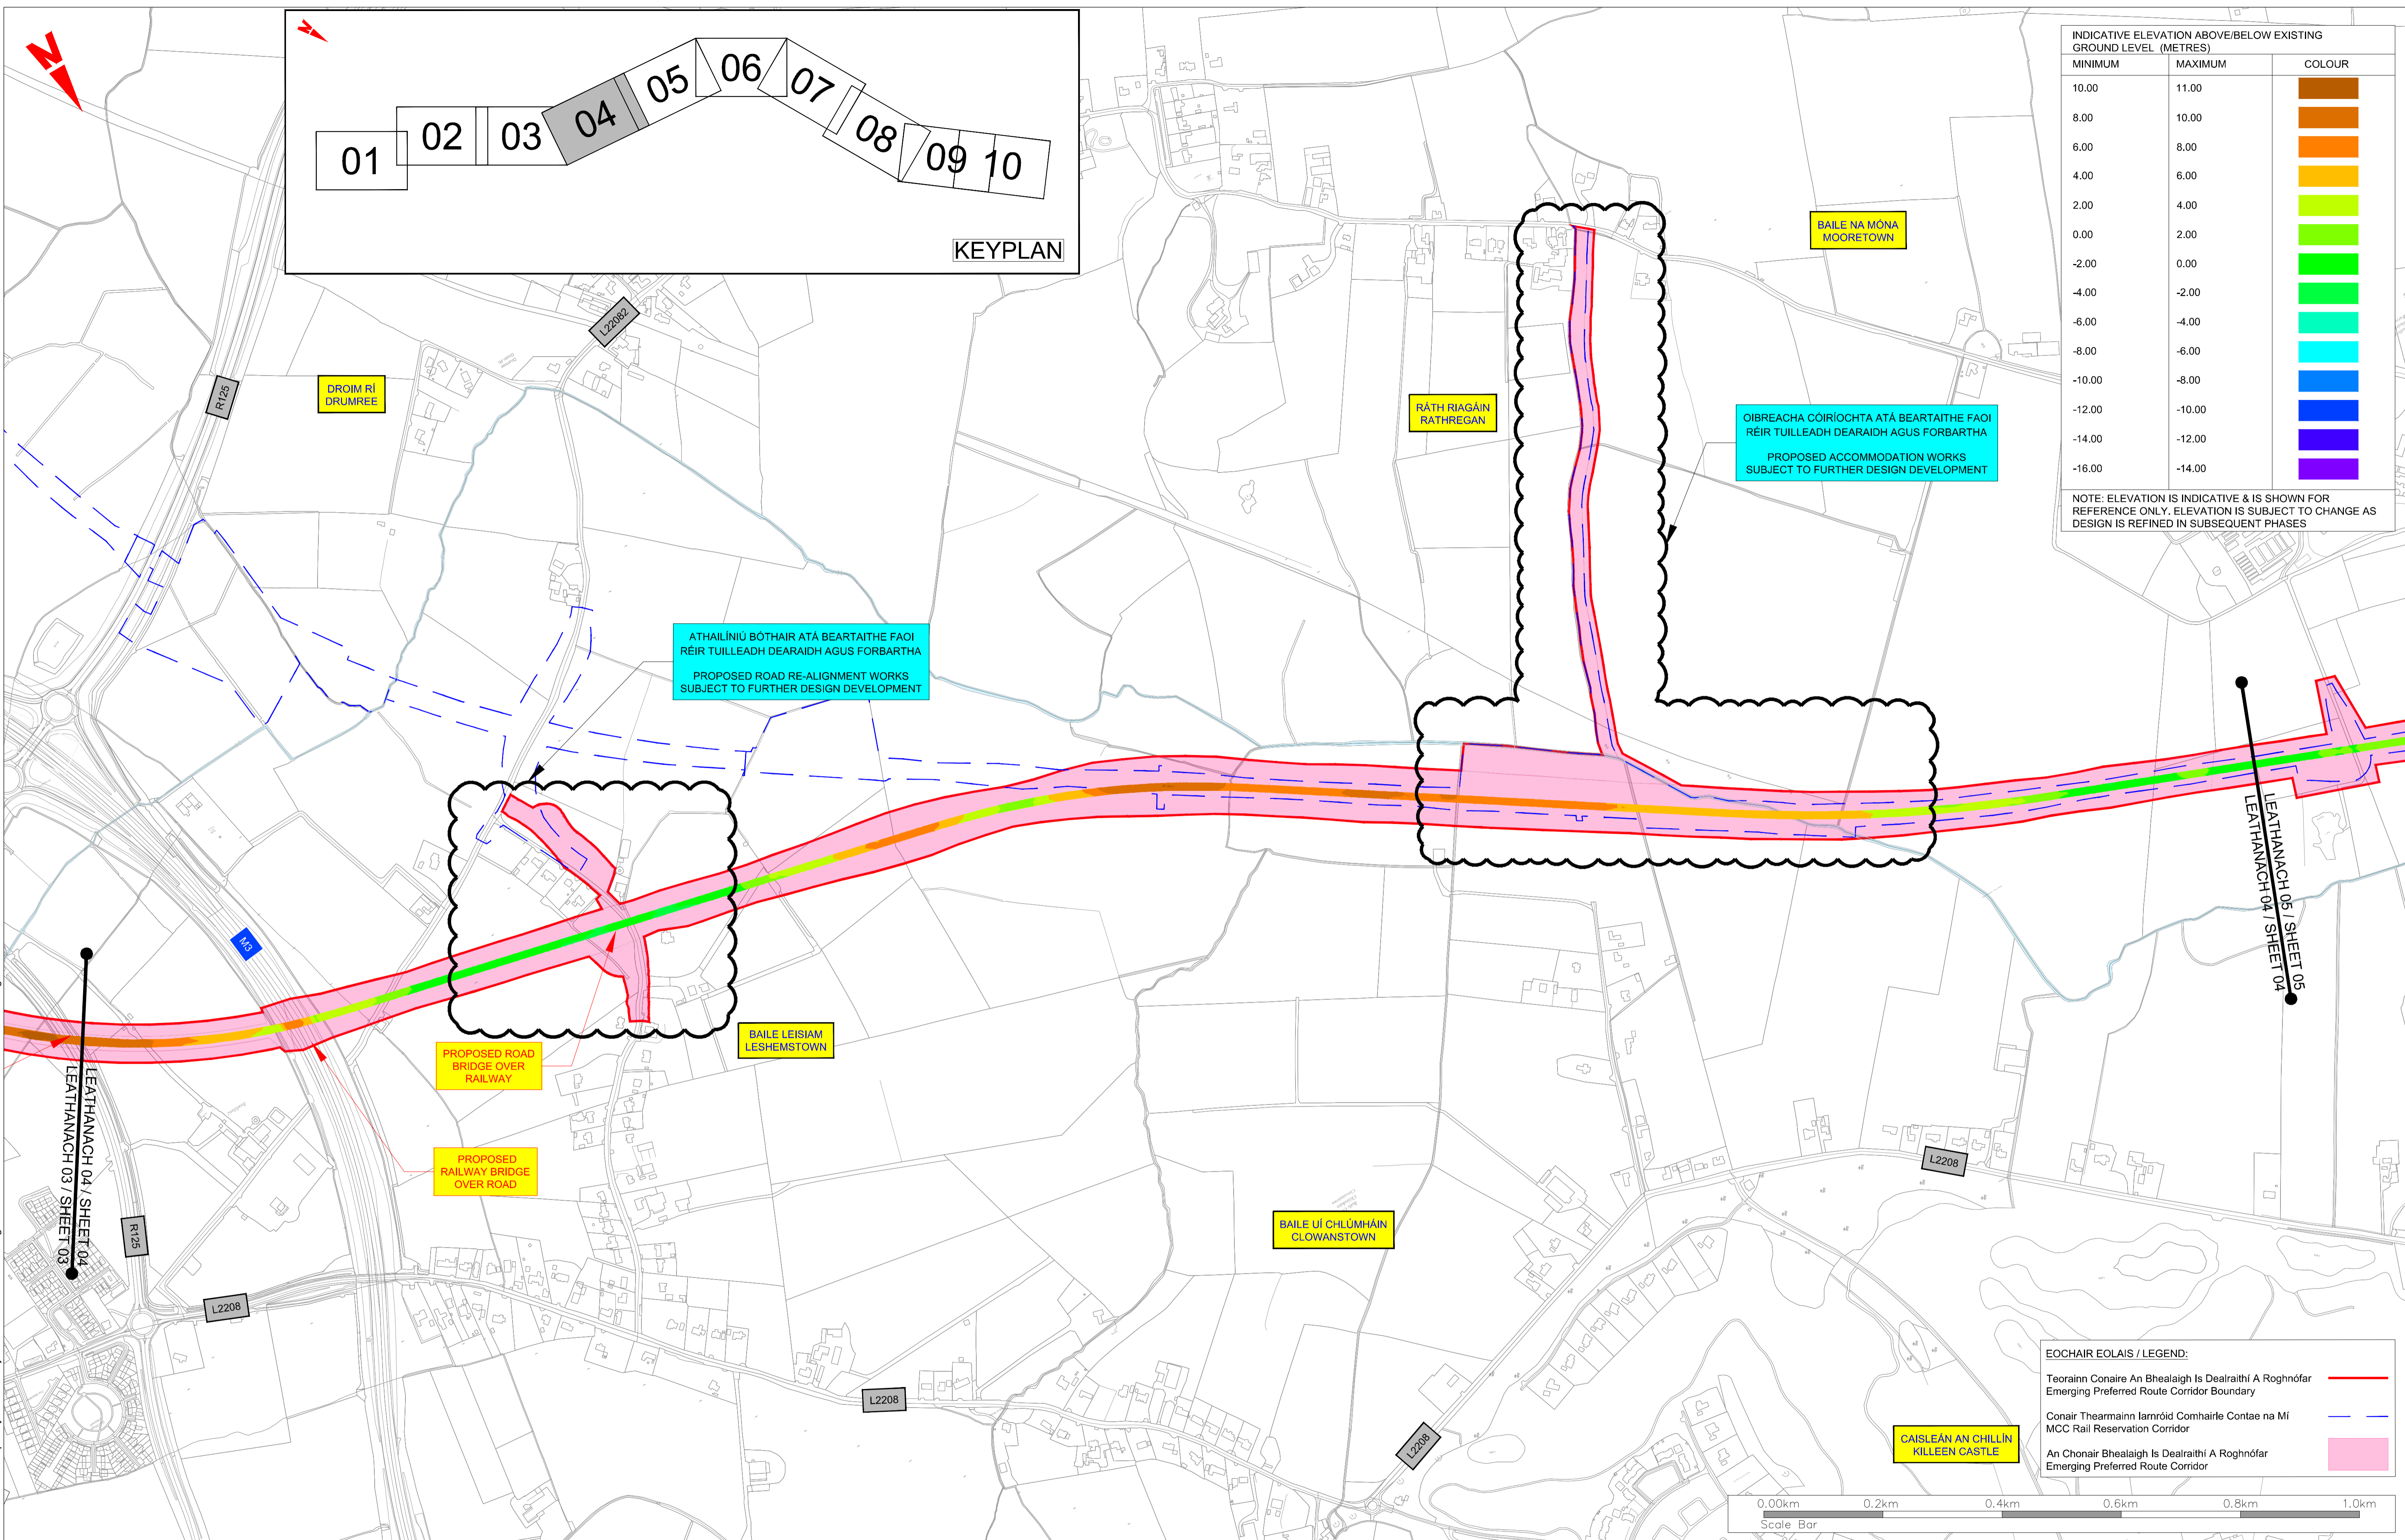

INDICATIVE ELEVATION ABOVE/BELOW EXISTING GROUND LEVEL (METRES)		
MINIMUM	MAXIMUM	COLOUR
10.00	11.00	Dark Brown
8.00	10.00	Orange
6.00	8.00	Light Orange
4.00	6.00	Yellow
2.00	4.00	Light Green
0.00	2.00	Green
-2.00	0.00	Light Blue
-4.00	-2.00	Blue
-6.00	-4.00	Dark Blue
-8.00	-6.00	Very Dark Blue
-10.00	-8.00	Dark Purple
-12.00	-10.00	Light Purple
-14.00	-12.00	Very Light Purple
-16.00	-14.00	White

NOTE: ELEVATION IS INDICATIVE & IS SHOWN FOR REFERENCE ONLY. ELEVATION IS SUBJECT TO CHANGE AS DESIGN IS REFINED IN SUBSEQUENT PHASES

EOCHAIR EOLAIS / LEGEND:

Teorainn Conaire An Bhealaigh Is Dealraíthí A Roghnófar Emerging Preferred Route Corridor Boundary	Red Line
Conair Thearmainn Iarnróid Comhairle Contae na Mí MCC Rail Reservation Corridor	Blue Dashed Line
An Chonair Bhealaigh Is Dealraíthí A Roghnófar Emerging Preferred Route Corridor	Pink Shaded Area

I:\gaib-bp-011\Work_Transport\000931 - Multi-disciplinary Consultancy for Navan Line\8.0 Drawings\GIC789-P02-CON-X-XXX-DR-RPS-X-000001.dwg

Client

Irish Rail
NTA
Údarás Náisiúnta Iompair
National Transport Authority

Tionscadal Éireann
Project Ireland
2040

General Notes

(i) Hard copies, dwf and pdf will form a controlled issue of the drawing. All other formats (dwg etc.) are deemed to be an uncontrolled issue and any work carried out based on these files is at the recipients own risk. RPS will not accept any responsibility for any errors from the use of these files, either by human error by the recipient, listing of the un-dimensioned measurements, compatibility with the recipients software, and any errors arising when these files are used to aid the recipients drawing production, or setting out on site.


(ii) DO NOT SCALE, use figured dimensions only.

(iii) This drawing is the property of RPS, it is a project confidential classified document. It must not be copied used or its contents divulged without prior written consent. The needs and expectations of client and RPS must be considered when working with this drawing.

(iv) Information including topographical survey, geotechnical investigation and utility detail used in the design have been provided by others.

(v) All Levels refer to Ordnance Survey Datum, Malin Head.

Scale	1:5,000 @ A1 1:10,000 @ A3	Project	NAVAN RAILWAY		
Created on	May 26	Title	General Arrangement Emerging Preferred Route Corridor		
Sheets	04 of 10	File Identifier	C789-P02-CON-X-XXX-DR-RPS-X-000001	Sheet No.	04
Rev	Date	App	Model File Identifier	Status	Rev
V01	19.05.26	Mg	For Public Consultation	P01	V01

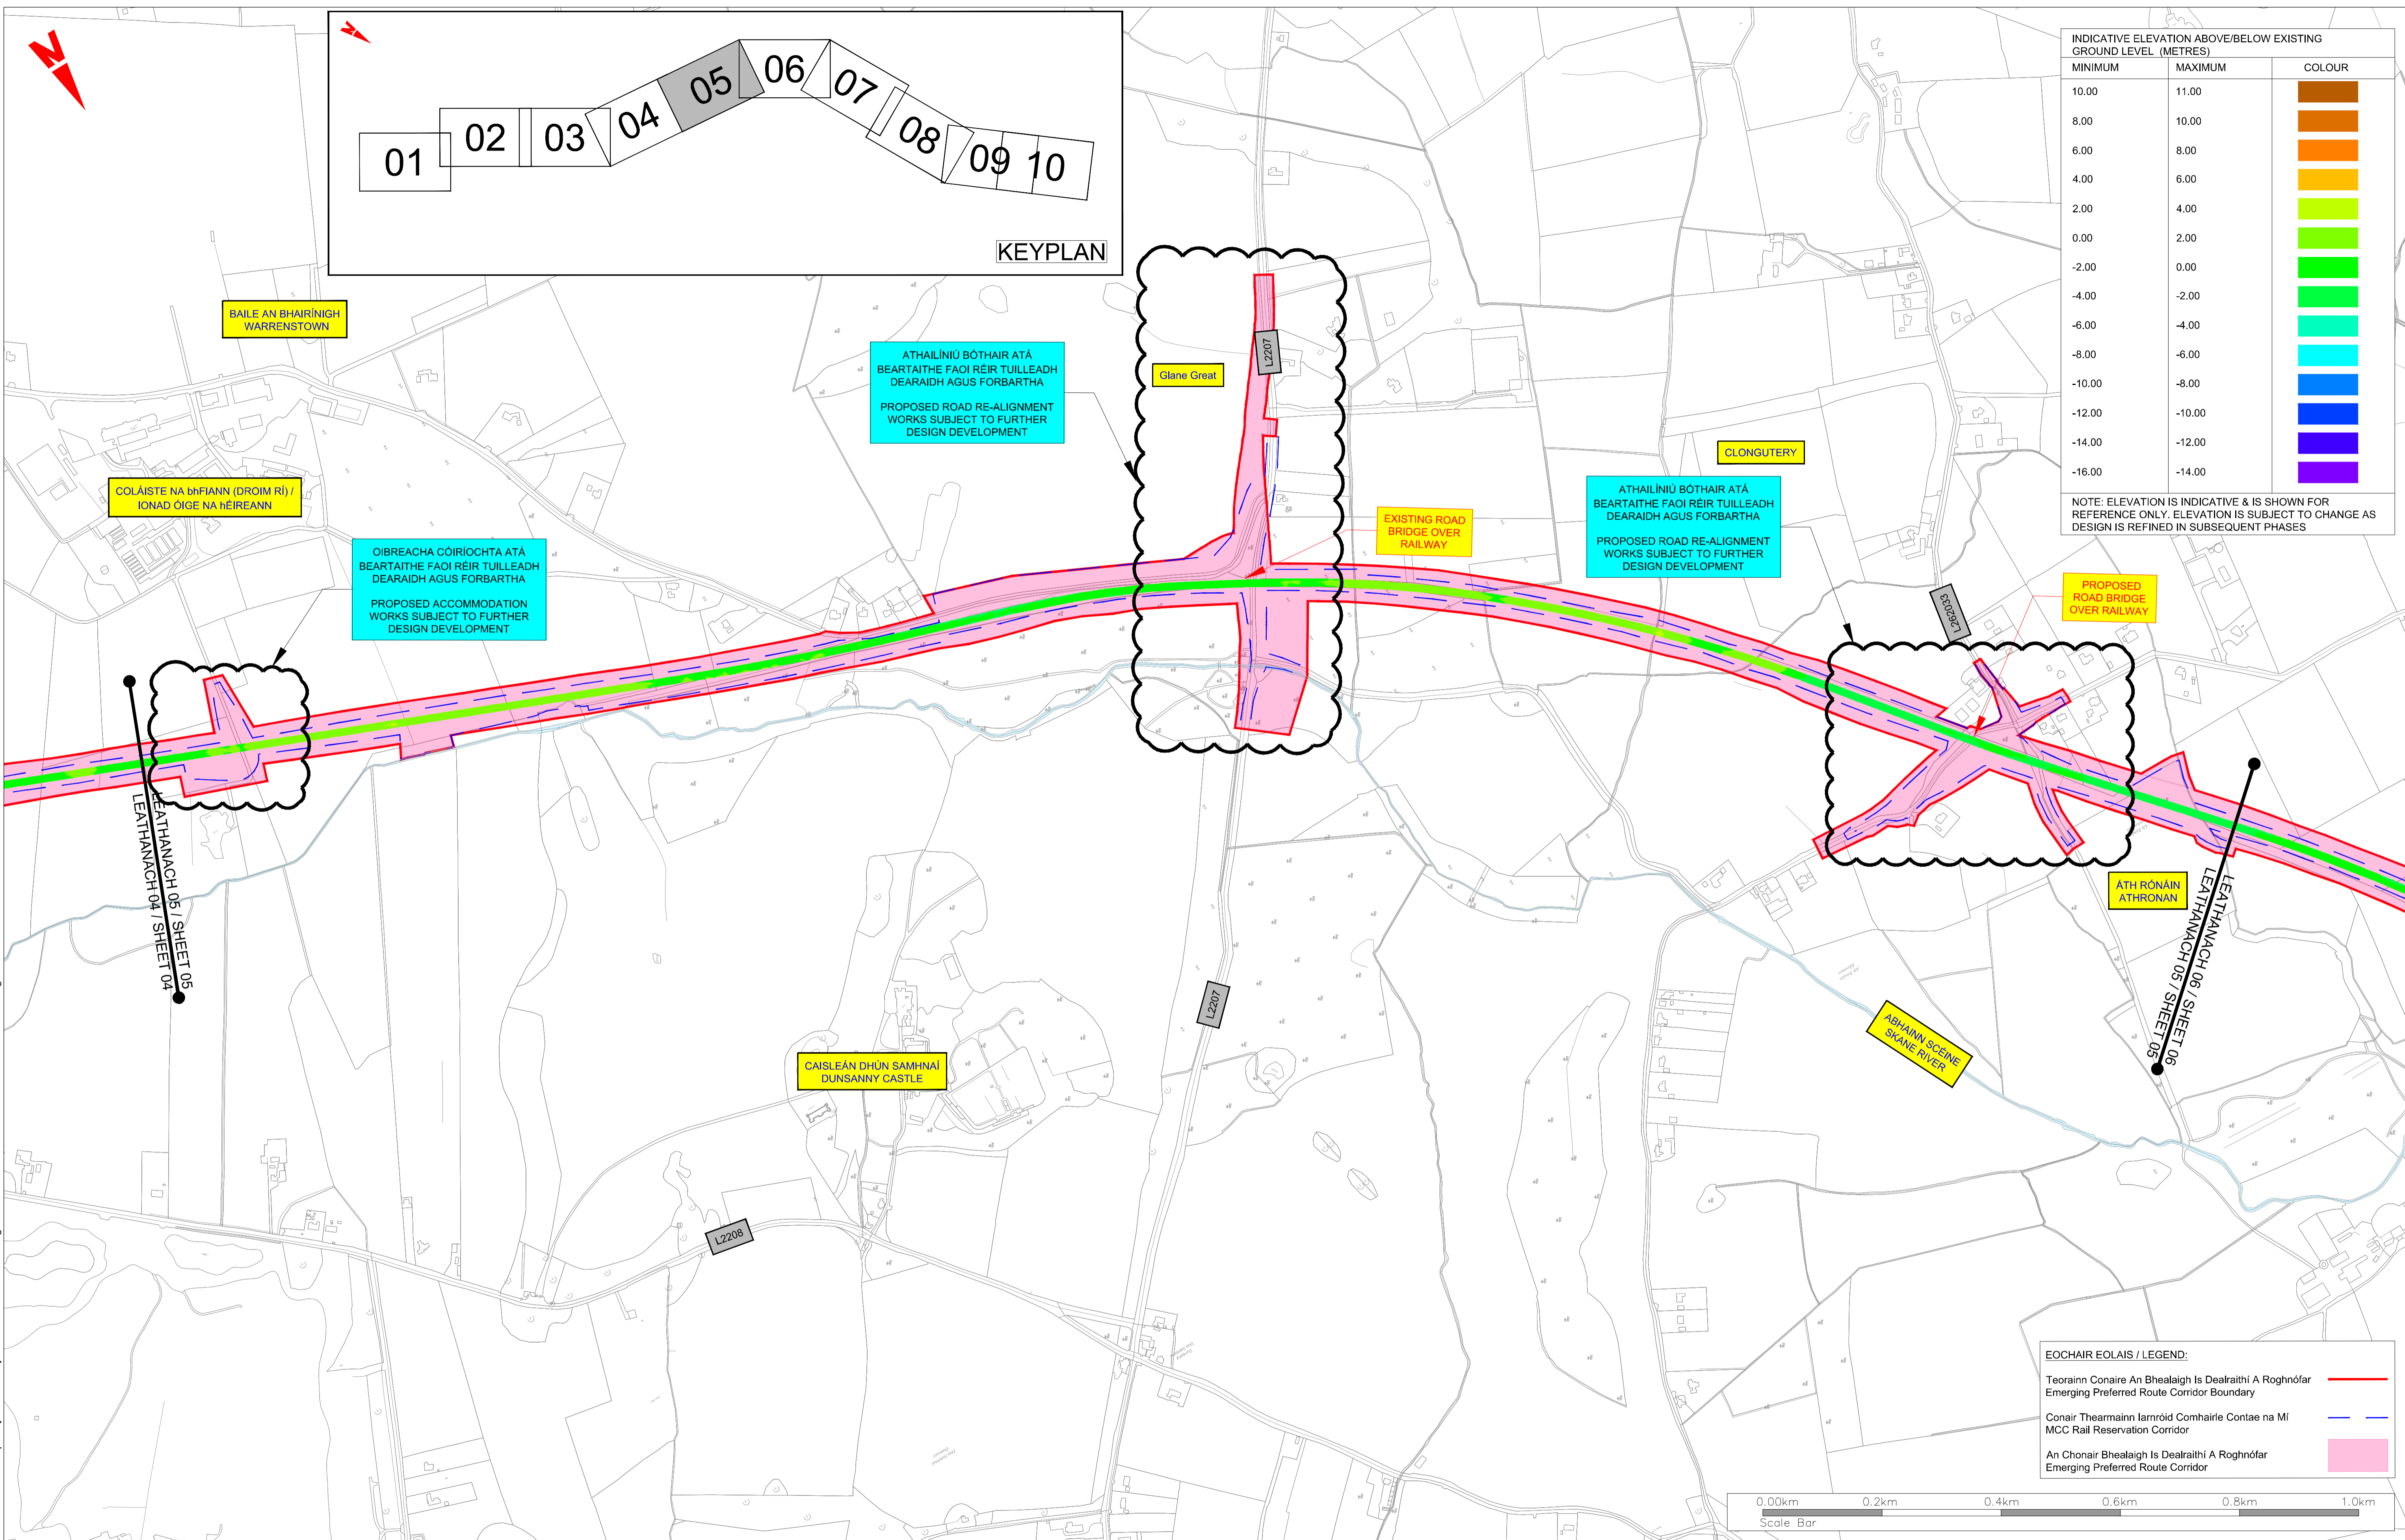

INDICATIVE ELEVATION ABOVE/BELOW EXISTING GROUND LEVEL (METRES)

MINIMUM	MAXIMUM	COLOUR
10.00	11.00	Dark Brown
8.00	10.00	Orange
6.00	8.00	Light Orange
4.00	6.00	Yellow
2.00	4.00	Light Green
0.00	2.00	Green
-2.00	0.00	Light Blue
-4.00	-2.00	Blue
-6.00	-4.00	Dark Blue
-8.00	-6.00	Very Dark Blue
-10.00	-8.00	Dark Purple
-12.00	-10.00	Medium Purple
-14.00	-12.00	Light Purple
-16.00	-14.00	Very Light Purple

NOTE: ELEVATION IS INDICATIVE & IS SHOWN FOR REFERENCE ONLY. ELEVATION IS SUBJECT TO CHANGE AS DESIGN IS REFINED IN SUBSEQUENT PHASES

I:\gaibp-011\Work_Transport\000931 - Multi-disciplinary Consultancy for Navan Line\8.0 Drawings\GIC789-P02-CON-X-XXX-DR-RPS-X-000001.dwg

Client

General Notes

(i) Hard copies, dwf and pdf will form a controlled issue of the drawing. All other formats (dwg etc.) are deemed to be an uncontrolled issue and any work carried out based on these files is at the recipient's own risk. RPS will not accept any responsibility for any errors from the use of these files, either by human error by the recipient, listing of the un-dimensioned measurements, compatibility with the recipient's software, and any errors arising when these files are used to aid the recipient's drawing production, or setting out on site.

(ii) DO NOT SCALE, use figured dimensions only.

(iii) This drawing is the property of RPS, it is a project confidential classified document. It must not be copied or its contents divulged without prior written consent. The needs and expectations of client and RPS must be considered when working with this drawing.


(iv) Information including topographical survey, geotechnical investigation and utility detail used in the design have been provided by others.

(v) All Levels refer to Ordnance Survey Datum, Malin Head.

Rev	Date	By	App	Amendment / Issue
V01	19.05.26	MB		For Public Consultation



Model File Identifier

Scale	1:5,000 @ A1 1:10,000 @ A3	Project	NAVAN RAILWAY		
Created on	May 26	Title	General Arrangement Emerging Preferred Route Corridor		
Sheets	05 of 10	File Identifier	C789-P02-CON-X-XXX-DR-RPS-X-000001	Sheet No.	05
		Status	P01	Rev	V01

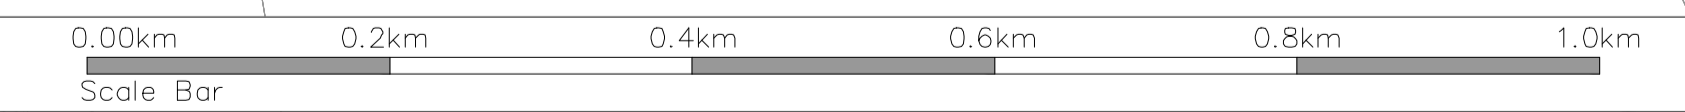

EOCHAIR EOILAIS / LEGEND:

Teorainn Conaire An Bhealaigh Is Dealraithí A Roghnófar Emerging Preferred Route Corridor Boundary	Red line
Conair Thearmainn Iarnróid Comhairle Contae na Mí MCC Rail Reservation Corridor	Blue dashed line
An Chonair Bhealaigh Is Dealraithí A Roghnófar Emerging Preferred Route Corridor	Pink shaded area

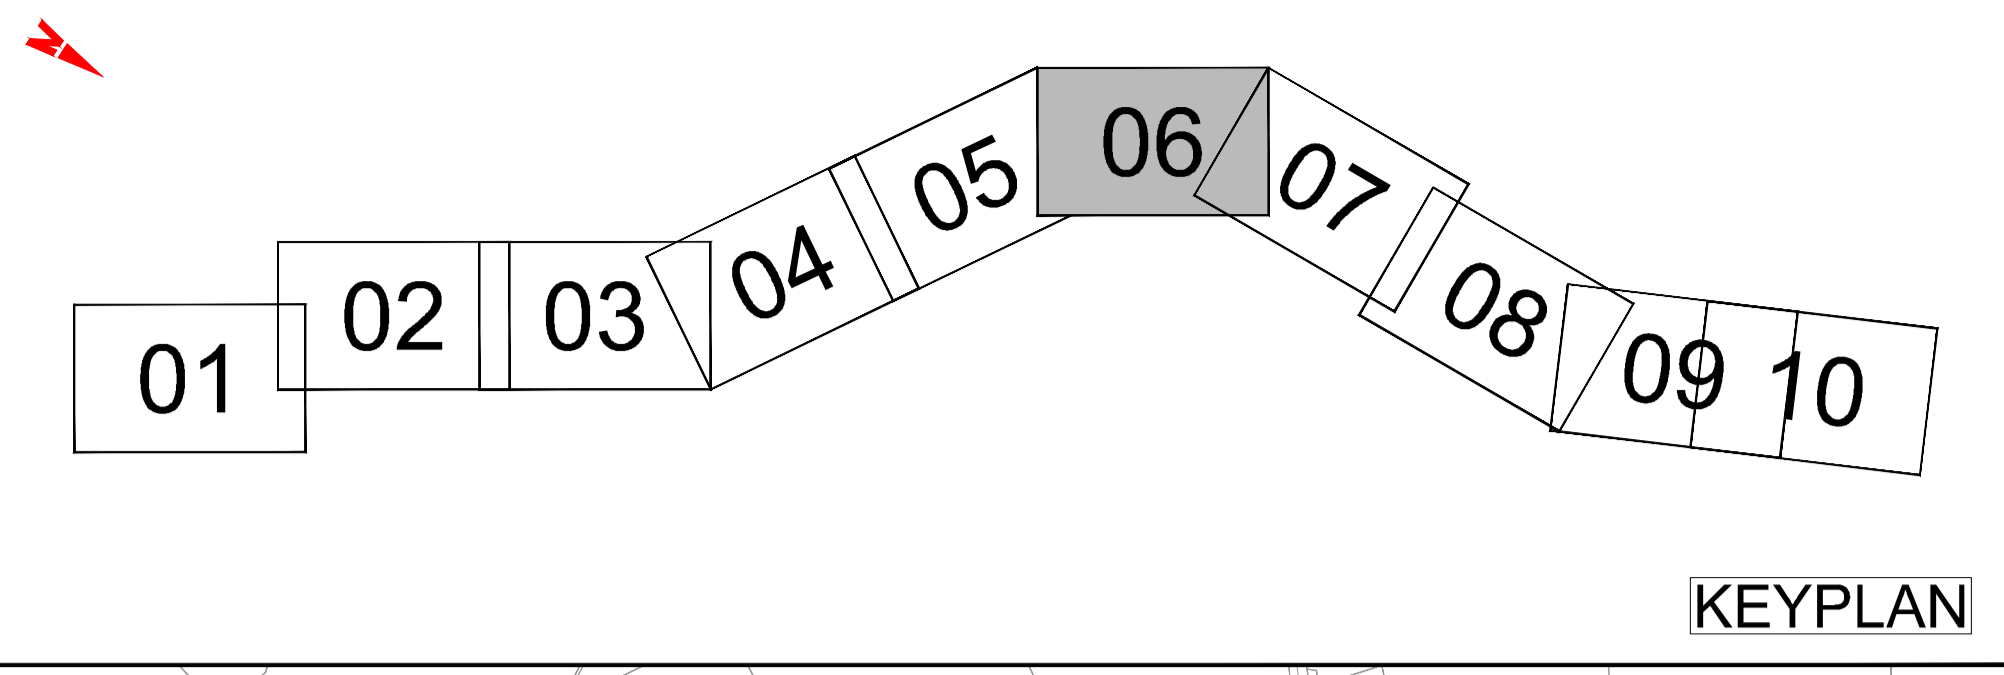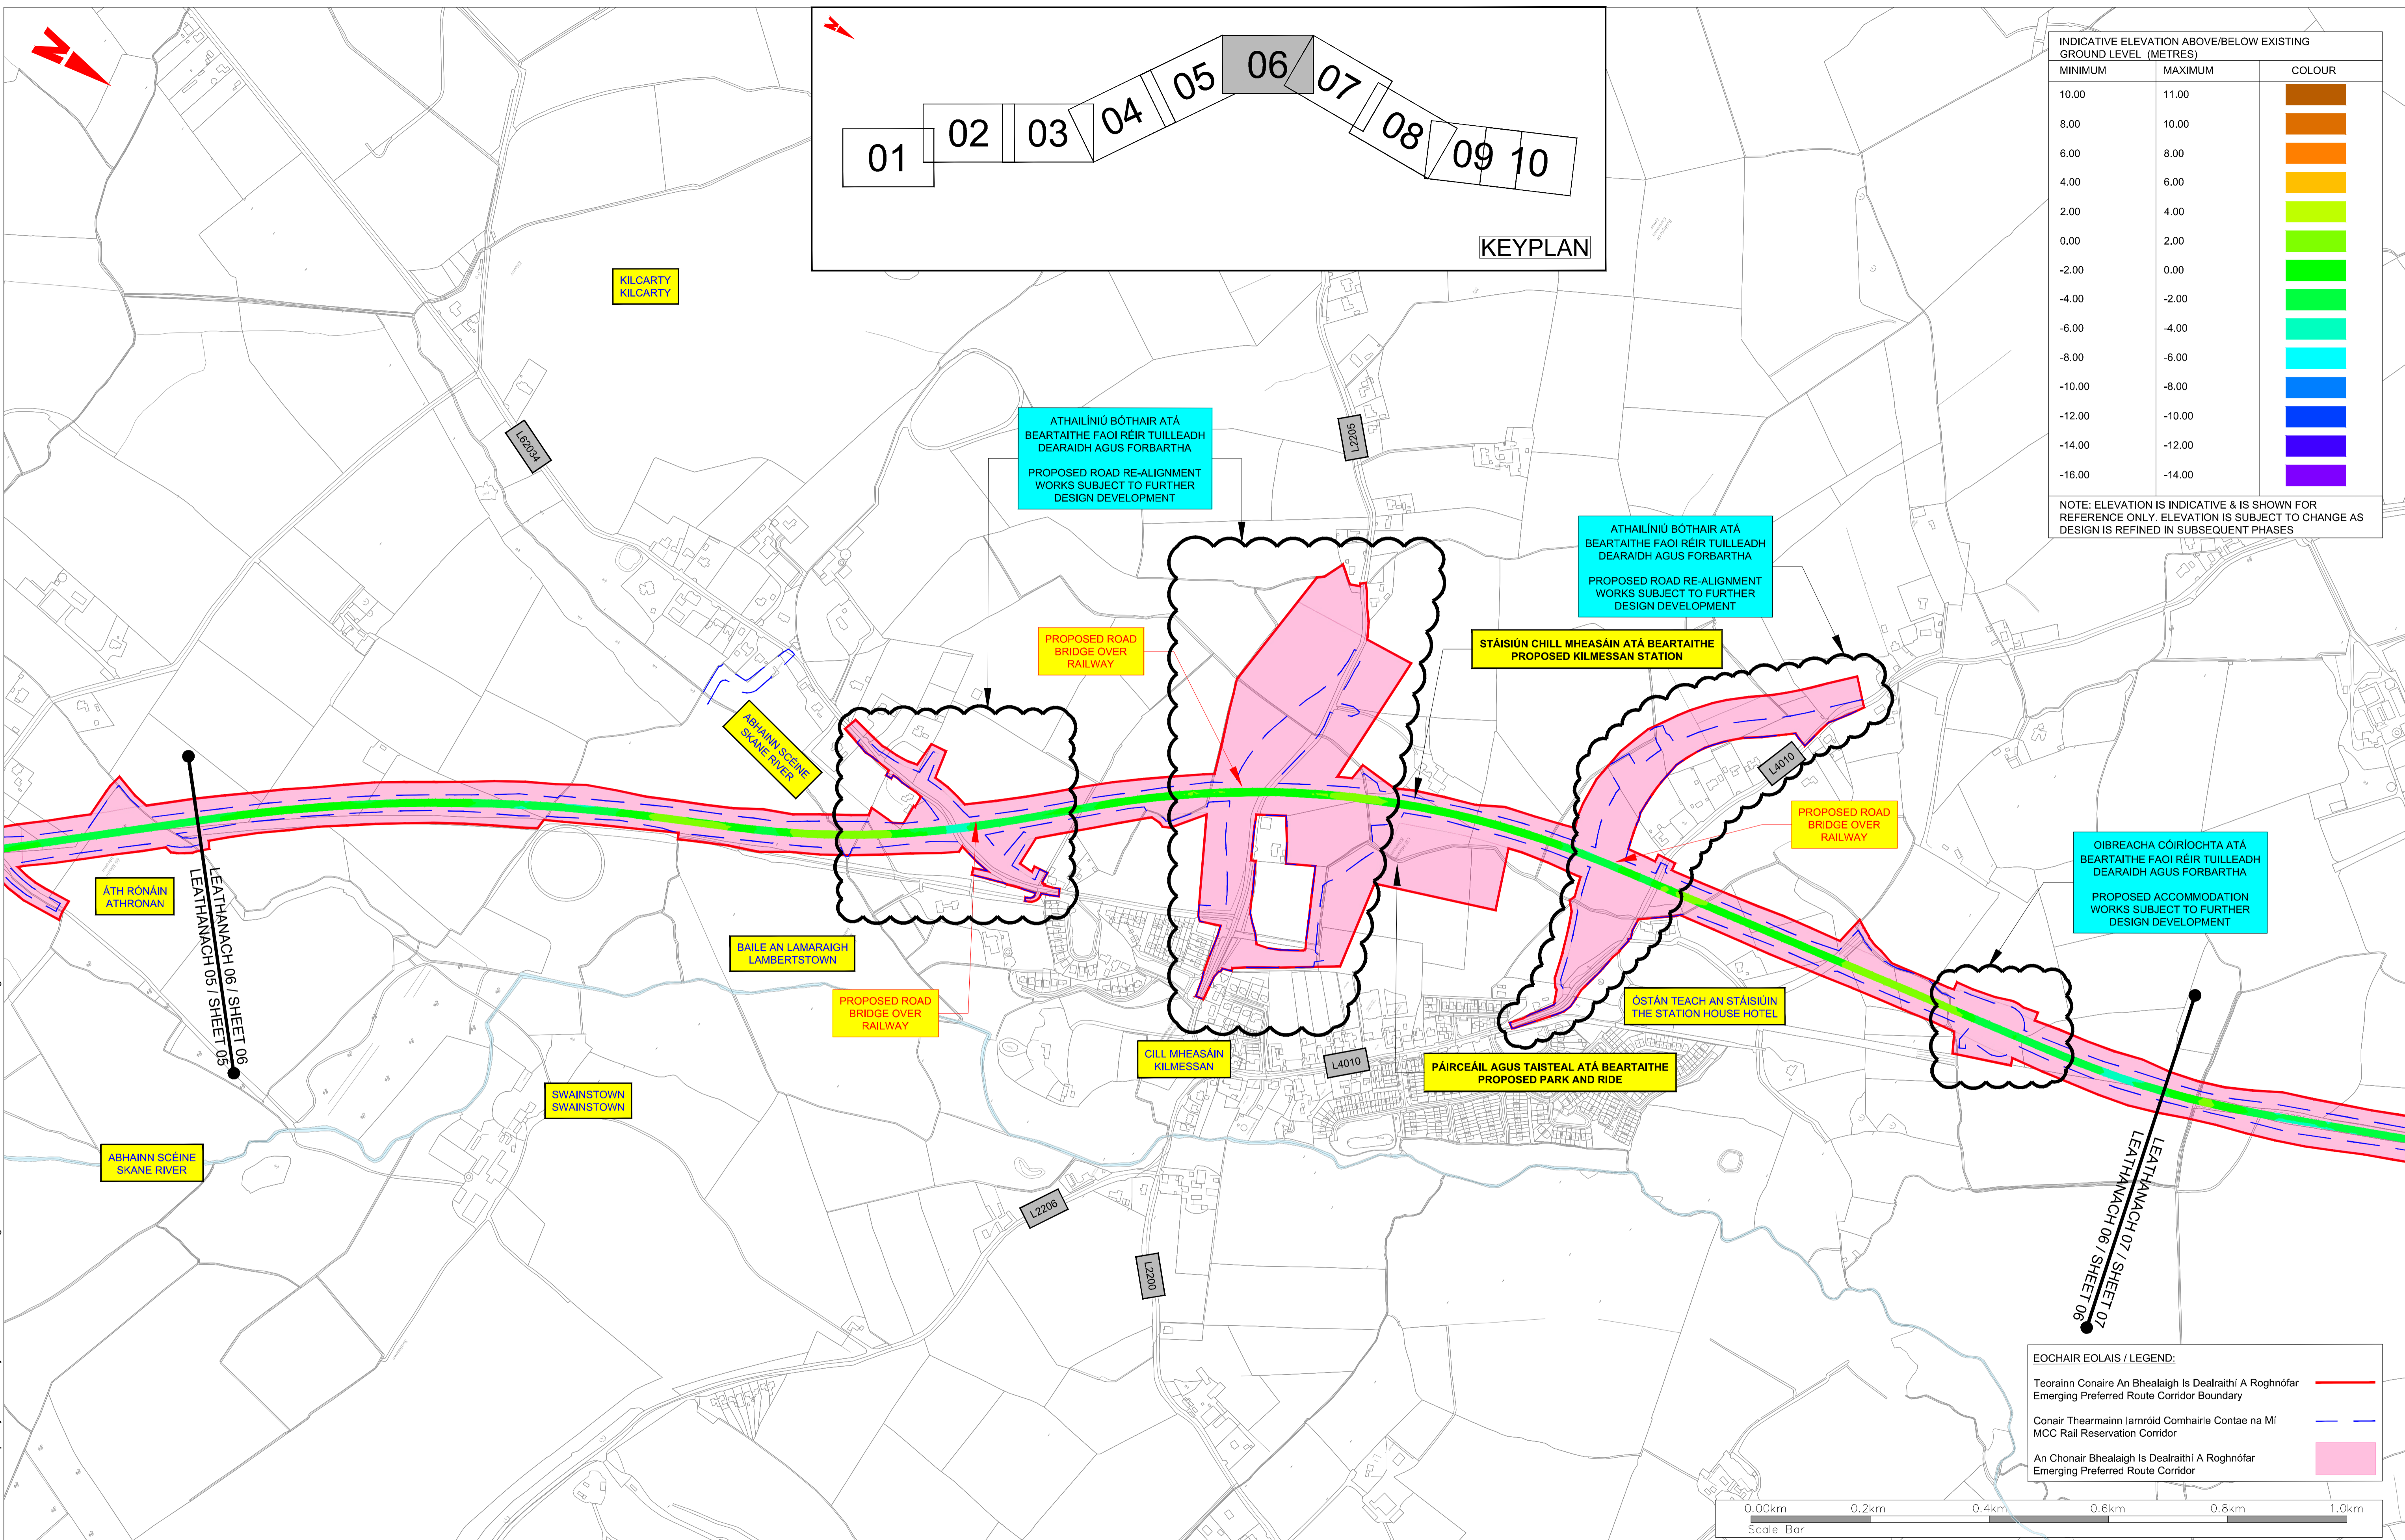

INDICATIVE ELEVATION ABOVE/BELOW EXISTING GROUND LEVEL (METRES)

MINIMUM	MAXIMUM	COLOUR
10.00	11.00	Brown
8.00	10.00	Orange
6.00	8.00	Yellow
4.00	6.00	Light Green
2.00	4.00	Green
0.00	2.00	Light Blue
-2.00	0.00	Blue
-4.00	-2.00	Dark Blue
-6.00	-4.00	Very Dark Blue
-8.00	-6.00	Black
-10.00	-8.00	Dark Purple
-12.00	-10.00	Medium Purple
-14.00	-12.00	Light Purple
-16.00	-14.00	Very Light Purple

NOTE: ELEVATION IS INDICATIVE & IS SHOWN FOR REFERENCE ONLY. ELEVATION IS SUBJECT TO CHANGE AS DESIGN IS REFINED IN SUBSEQUENT PHASES

EOCHAIR EOLAIS / LEGEND:

Teorainn Conaire An Bhealaigh Is Dealraí A Roghnófar	Emerging Preferred Route Corridor Boundary	(Red dashed line)
Conair Thearmainn Iarnróid Comhairle Contae na Mí	MCC Rail Reservation Corridor	(Blue dashed line)
An Chonair Bhealaigh Is Dealraí A Roghnófar	Emerging Preferred Route Corridor	(Pink shaded area)

Client

Iarnród Éireann
Irish Rail

NTA
Údarás Náisiúnta Iompair
National Transport Authority

Tionscadal Éireann
Project Ireland
2040

General Notes

(i) Hard copies, dwf and pdf will form a controlled issue of the drawing. All other formats (dwg etc.) are deemed to be an uncontrolled issue and any work carried out based on these files is at the recipient's own risk. RPS will not accept any responsibility for any errors from the use of these files, either by human error by the recipient, listing of the un-dimensioned measurements, compatibility with the recipient's software, and any errors arising when these files are used to aid the recipient's drawing production, or setting out on site.

(ii) DO NOT SCALE, use figured dimensions only.

(iii) This drawing is the property of RPS, it is a project confidential classified document. It must not be copied or its contents divulged without prior written consent. The needs and expectations of client and RPS must be considered when working with this drawing.

(iv) Information including topographical survey, geotechnical investigation and utility detail used in the design have been provided by others.

(v) All Levels refer to Ordnance Survey Datum, Malin Head.


Rev	Date	Drawn By	Amendment / Issue	App
V01	19.05.26	MB	For Public Consultation	

TETRA TECH

ARCADIS

Scale	1:5,000 @ A1 1:10,000 @ A3	Project	NAVAN RAILWAY		
Created on	May 26	Title	General Arrangement Emerging Preferred Route Corridor		
Sheets	06 of 10	File Identifier	C789-P02-CON-X-XXX-DR-RPS-X-000001	Sheet No.	06
Model File Identifier	Model File Identifier	Status	P01	Rev	V01


I:\gaibp-011\Work_Transport\000931 - Multi-disciplinary Consultancy for Navan Line\8.0 Drawings\G789-P02-CON-X-XXX-DR-RPS-X-000001.dwg

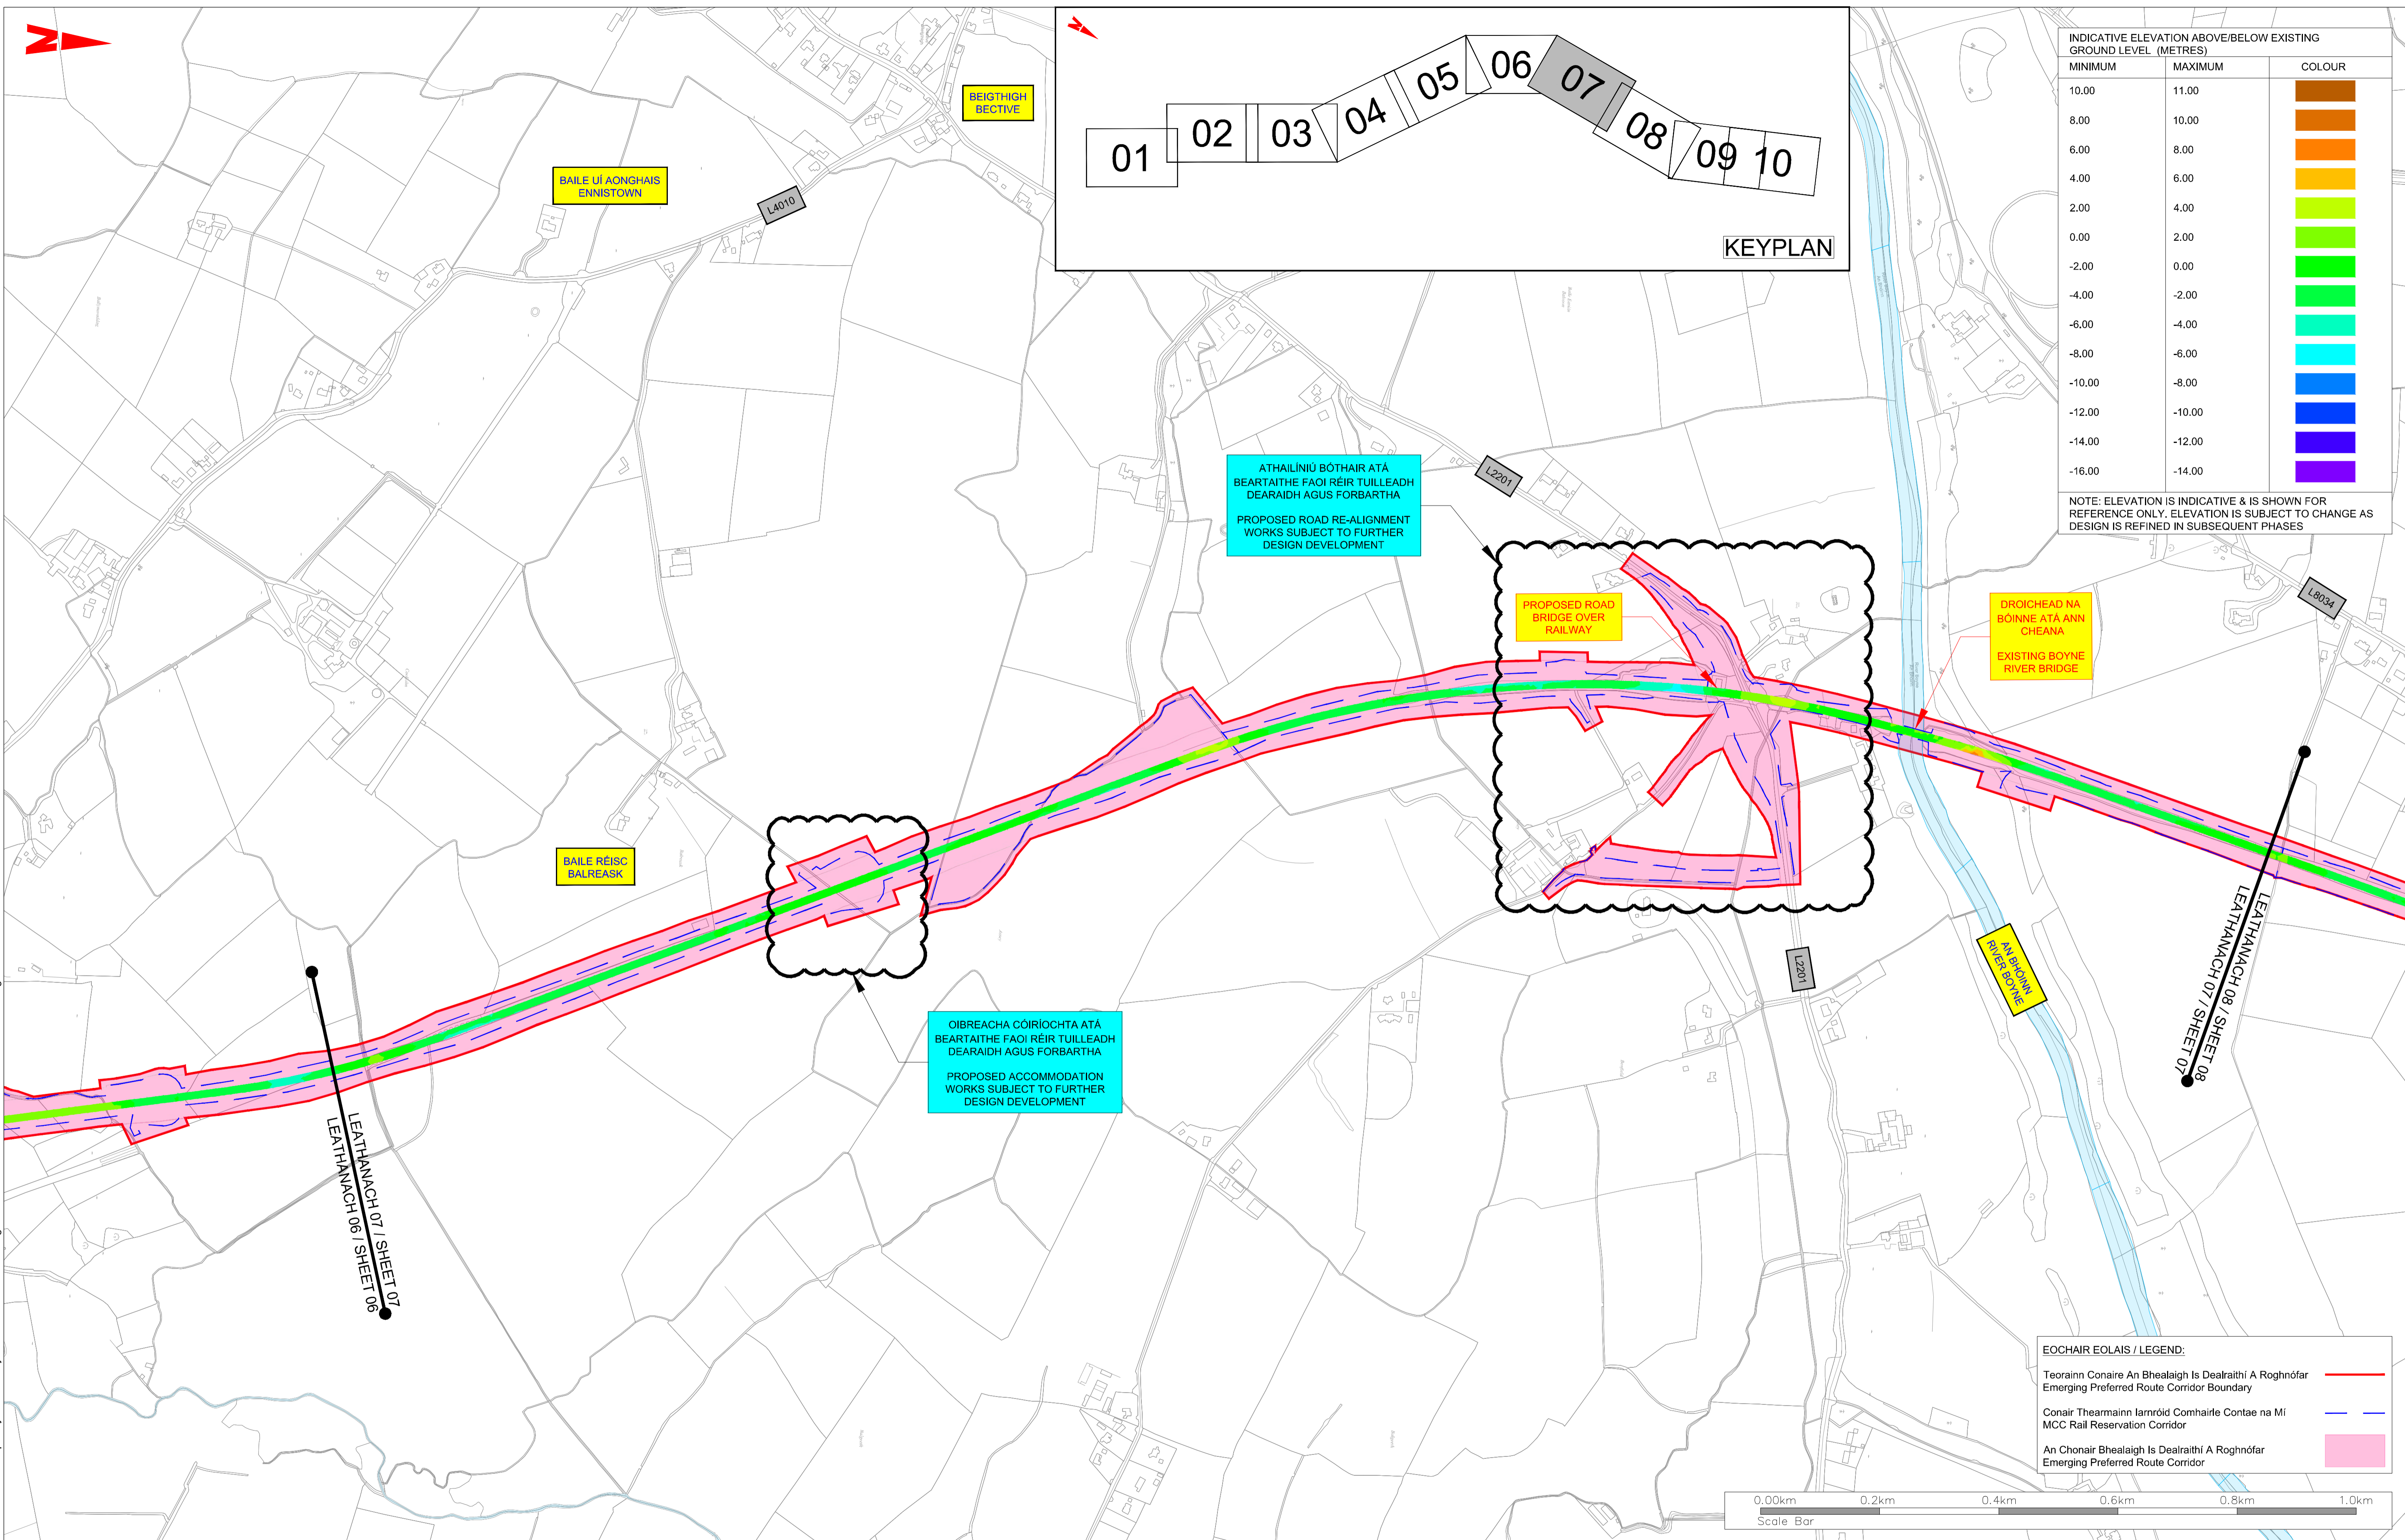

INDICATIVE ELEVATION ABOVE/BELOW EXISTING GROUND LEVEL (METRES)

MINIMUM	MAXIMUM	COLOUR
10.00	11.00	Brown
8.00	10.00	Orange
6.00	8.00	Yellow
4.00	6.00	Light Green
2.00	4.00	Green
0.00	2.00	Light Blue
-2.00	0.00	Blue
-4.00	-2.00	Dark Blue
-6.00	-4.00	Very Dark Blue
-8.00	-6.00	Black
-10.00	-8.00	Dark Purple
-12.00	-10.00	Medium Purple
-14.00	-12.00	Light Purple
-16.00	-14.00	Very Light Purple

NOTE: ELEVATION IS INDICATIVE & IS SHOWN FOR REFERENCE ONLY. ELEVATION IS SUBJECT TO CHANGE AS DESIGN IS REFINED IN SUBSEQUENT PHASES

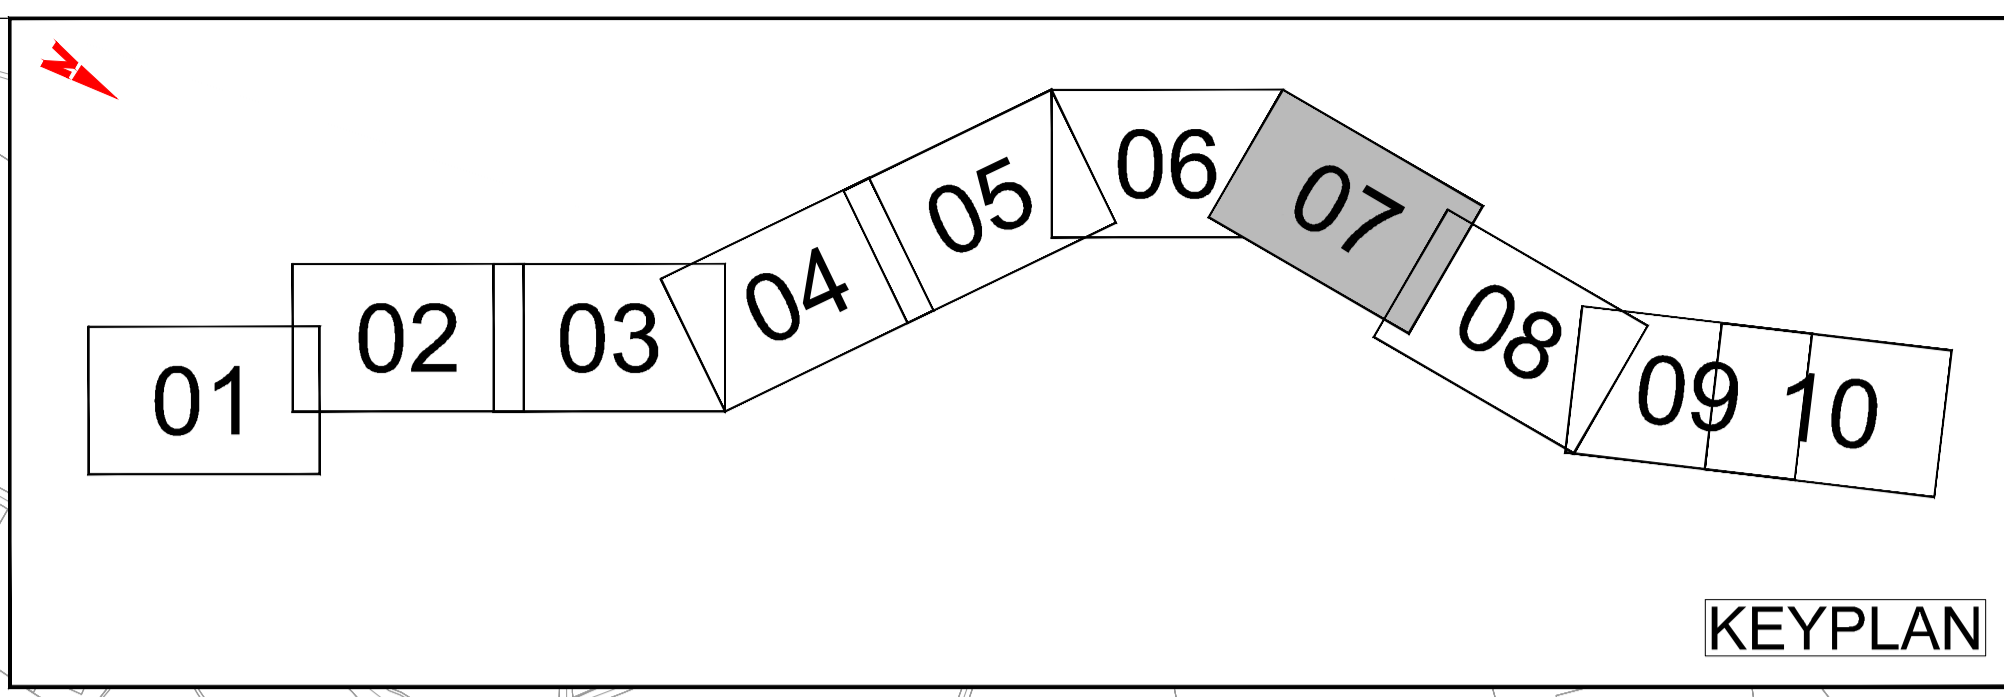

I:\gaib-bp-011\Work_Transport\000931 - Multi-disciplinary Consultancy for Navan Line\8.0 Drawings\GIC789-P02-CON-X-XXX-DR-RPS-X-000001.dwg

Client

General Notes

(i) Hard copies, dxf and pdf will form a controlled issue of the drawing. All other formats (dwg etc.) are deemed to be an uncontrolled issue and any work carried out based on these files is at the recipients own risk. RPS will not accept any responsibility for any errors from the use of these files, either by human error by the recipient, listing of the un-dimensioned measurements, compatibility with the recipients software, and any errors arising when these files are used to aid the recipients drawing production, or setting out on site.

(ii) DO NOT SCALE, use figured dimensions only.

(iii) This drawing is the property of RPS, it is a project confidential classified document. It must not be copied used or its contents divulged without prior written consent. The needs and expectations of client and RPS must be considered when working with this drawing.


(iv) Information including topographical survey, geotechnical investigation and utility detail used in the design have been provided by others.

(v) All Levels refer to Ordnance Survey Datum, Malin Head.

V01	19.05.26	Mg	For Public Consultation	
Rev	Date	Drn Cnk	Amendment / Issue	App

Model File Identifier


Scale	1:5,000 @ A1 1:10,000 @ A3	Project	NAVAN RAILWAY		
Created on	May 26	Title	General Arrangement Emerging Preferred Route Corridor		
Sheets	07 of 10	File Identifier	C789-P02-CON-X-XXX-DR-RPS-X-000001	Sheet No.	07
		Status	P01	Rev	V01

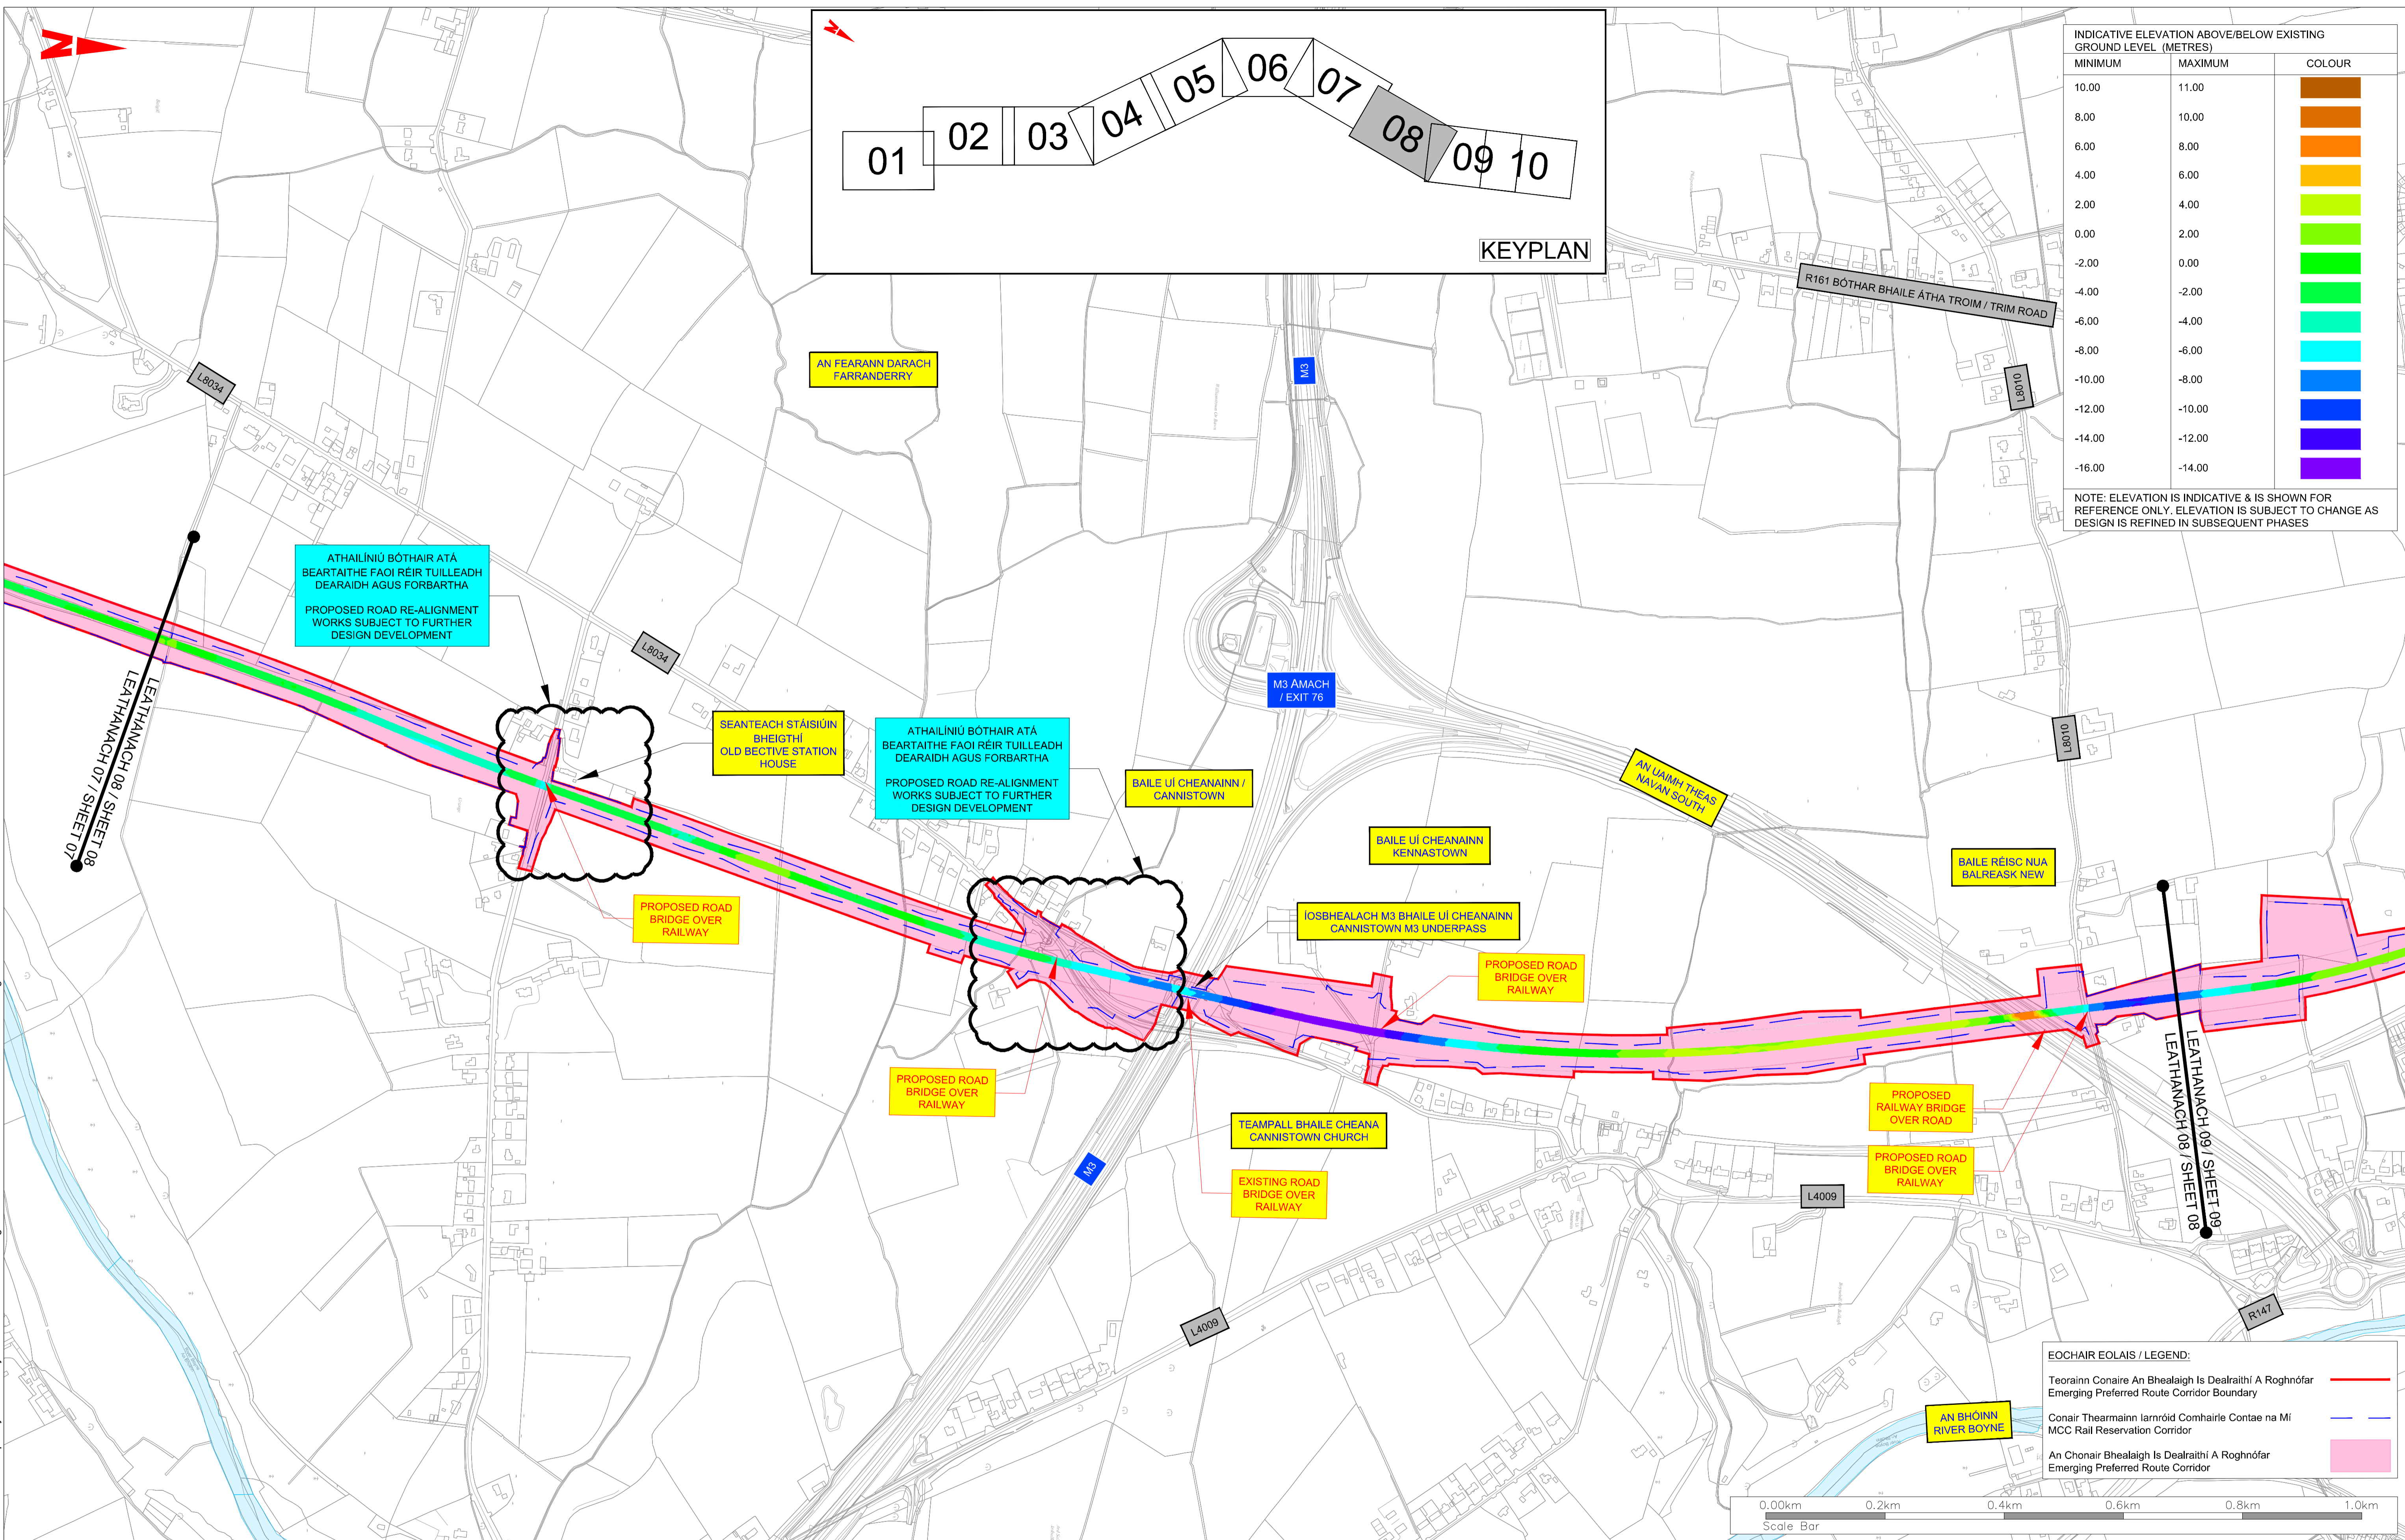

INDICATIVE ELEVATION ABOVE/BELOW EXISTING GROUND LEVEL (METRES)

MINIMUM	MAXIMUM	COLOUR
10.00	11.00	Dark Brown
8.00	10.00	Orange
6.00	8.00	Yellow
4.00	6.00	Light Green
2.00	4.00	Green
0.00	2.00	Light Blue
-2.00	0.00	Blue
-4.00	-2.00	Dark Blue
-6.00	-4.00	Very Dark Blue
-8.00	-6.00	Black
-10.00	-8.00	Dark Purple
-12.00	-10.00	Medium Purple
-14.00	-12.00	Light Purple
-16.00	-14.00	Very Light Purple

NOTE: ELEVATION IS INDICATIVE & IS SHOWN FOR REFERENCE ONLY. ELEVATION IS SUBJECT TO CHANGE AS DESIGN IS REFINED IN SUBSEQUENT PHASES

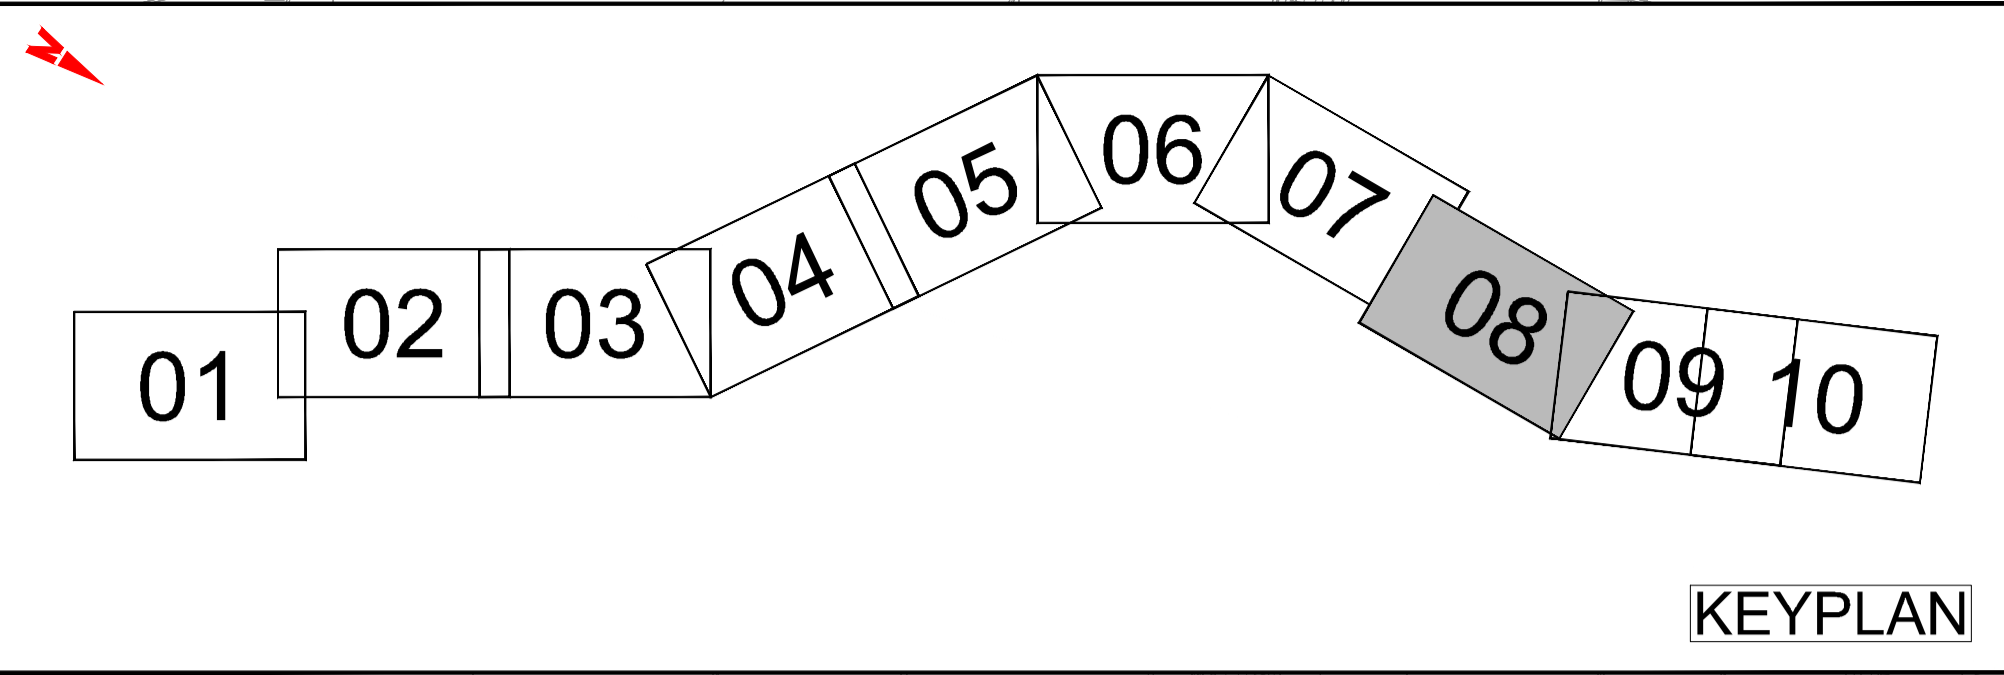

ATHAILINIÚ BÓTHAIR ATÁ BEARTAITHE FAOI REIR TUILLEADH DEARADH AGUS FORBARTHA
 PROPOSED ROAD RE-ALIGNMENT WORKS SUBJECT TO FURTHER DESIGN DEVELOPMENT

ATHAILINIÚ BÓTHAIR ATÁ BEARTAITHE FAOI REIR TUILLEADH DEARADH AGUS FORBARTHA
 PROPOSED ROAD RE-ALIGNMENT WORKS SUBJECT TO FURTHER DESIGN DEVELOPMENT

PROPOSED ROAD BRIDGE OVER RAILWAY

PROPOSED ROAD BRIDGE OVER RAILWAY

EXISTING ROAD BRIDGE OVER RAILWAY

PROPOSED ROAD BRIDGE OVER RAILWAY


PROPOSED RAILWAY BRIDGE OVER ROAD

PROPOSED ROAD BRIDGE OVER RAILWAY

LEATHANACH 09 / SHEET 09

EOCHAIR EOLAIS / LEGEND:

Teorainn Conaire An Bhealaigh Is Dealraíthí A Roghnófar Emerging Preferred Route Corridor Boundary	—
Conair Thearmainn Iarnróid Comhairle Contae na Mí MCC Rail Reservation Corridor	—
An Chonair Bhealaigh Is Dealraíthí A Roghnófar Emerging Preferred Route Corridor	—

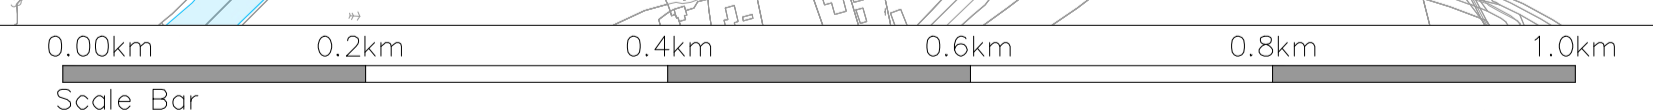

Client

General Notes

(i) Hard copies, dxf and pdf will form a controlled issue of the drawing. All other formats (dwg etc.) are deemed to be an uncontrolled issue and any work carried out based on these files is at the recipient's own risk. RPS will not accept any responsibility for any errors from the use of these files, either by human error by the recipient, listing of the un-dimensioned measurements, compatibility with the recipient's software, and any errors arising when these files are used to aid the recipient's drawing production, or setting out on site.

(ii) DO NOT SCALE, use figured dimensions only.

(iii) This drawing is the property of RPS, it is a project confidential classified document. It must not be copied or its contents divulged without prior written consent. The needs and expectations of client and RPS must be considered when working with this drawing.

(iv) Information including topographical survey, geotechnical investigation and utility detail used in the design have been provided by others.



(v) All Levels refer to Ordnance Survey Datum, Malin Head.

Rev	Date	By	Amendment / Issue	App
V01	19.05.26	Mg	For Public Consultation	

Model File Identifier

Scale	1:5,000 @ A1 1:10,000 @ A3	Project	NAVAN RAILWAY		
Created on	May 26	Title	General Arrangement Emerging Preferred Route Corridor		
Sheets	08 of 10	File Identifier	C789-P02-CON-X-XXX-DR-RPS-X-000001	Sheet No.	08
		Status	P01	Rev	V01

I:\gaib-bp-011\Work_Transport\000931 - Multi-disciplinary Consultancy for Navan Line\8.0 Drawings\GIC789-P02-CON-X-XXX-DR-RPS-X-000001.dwg

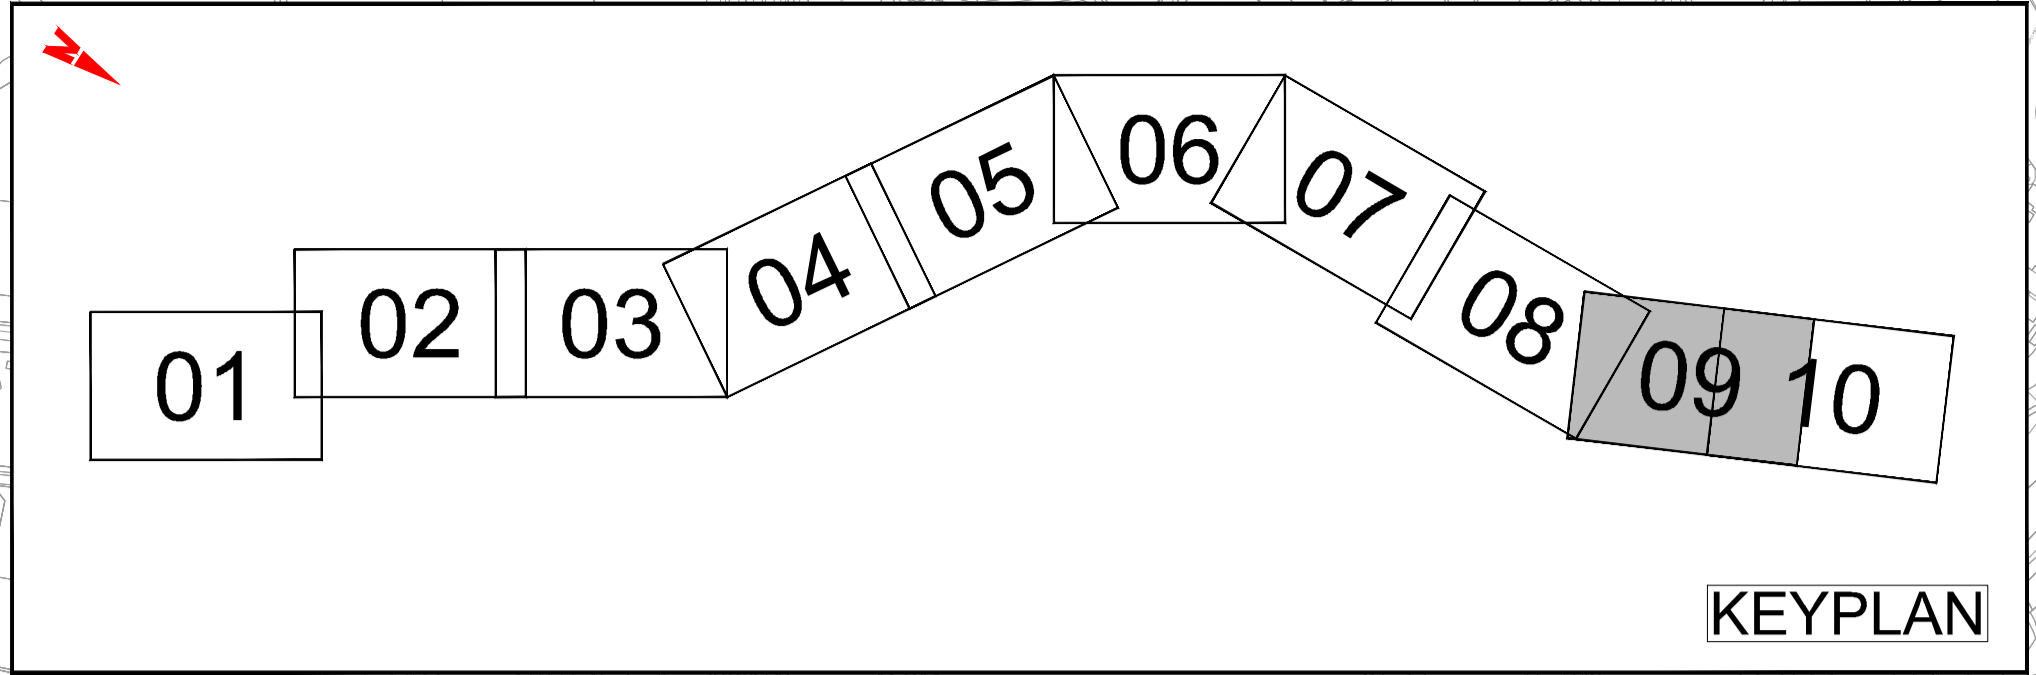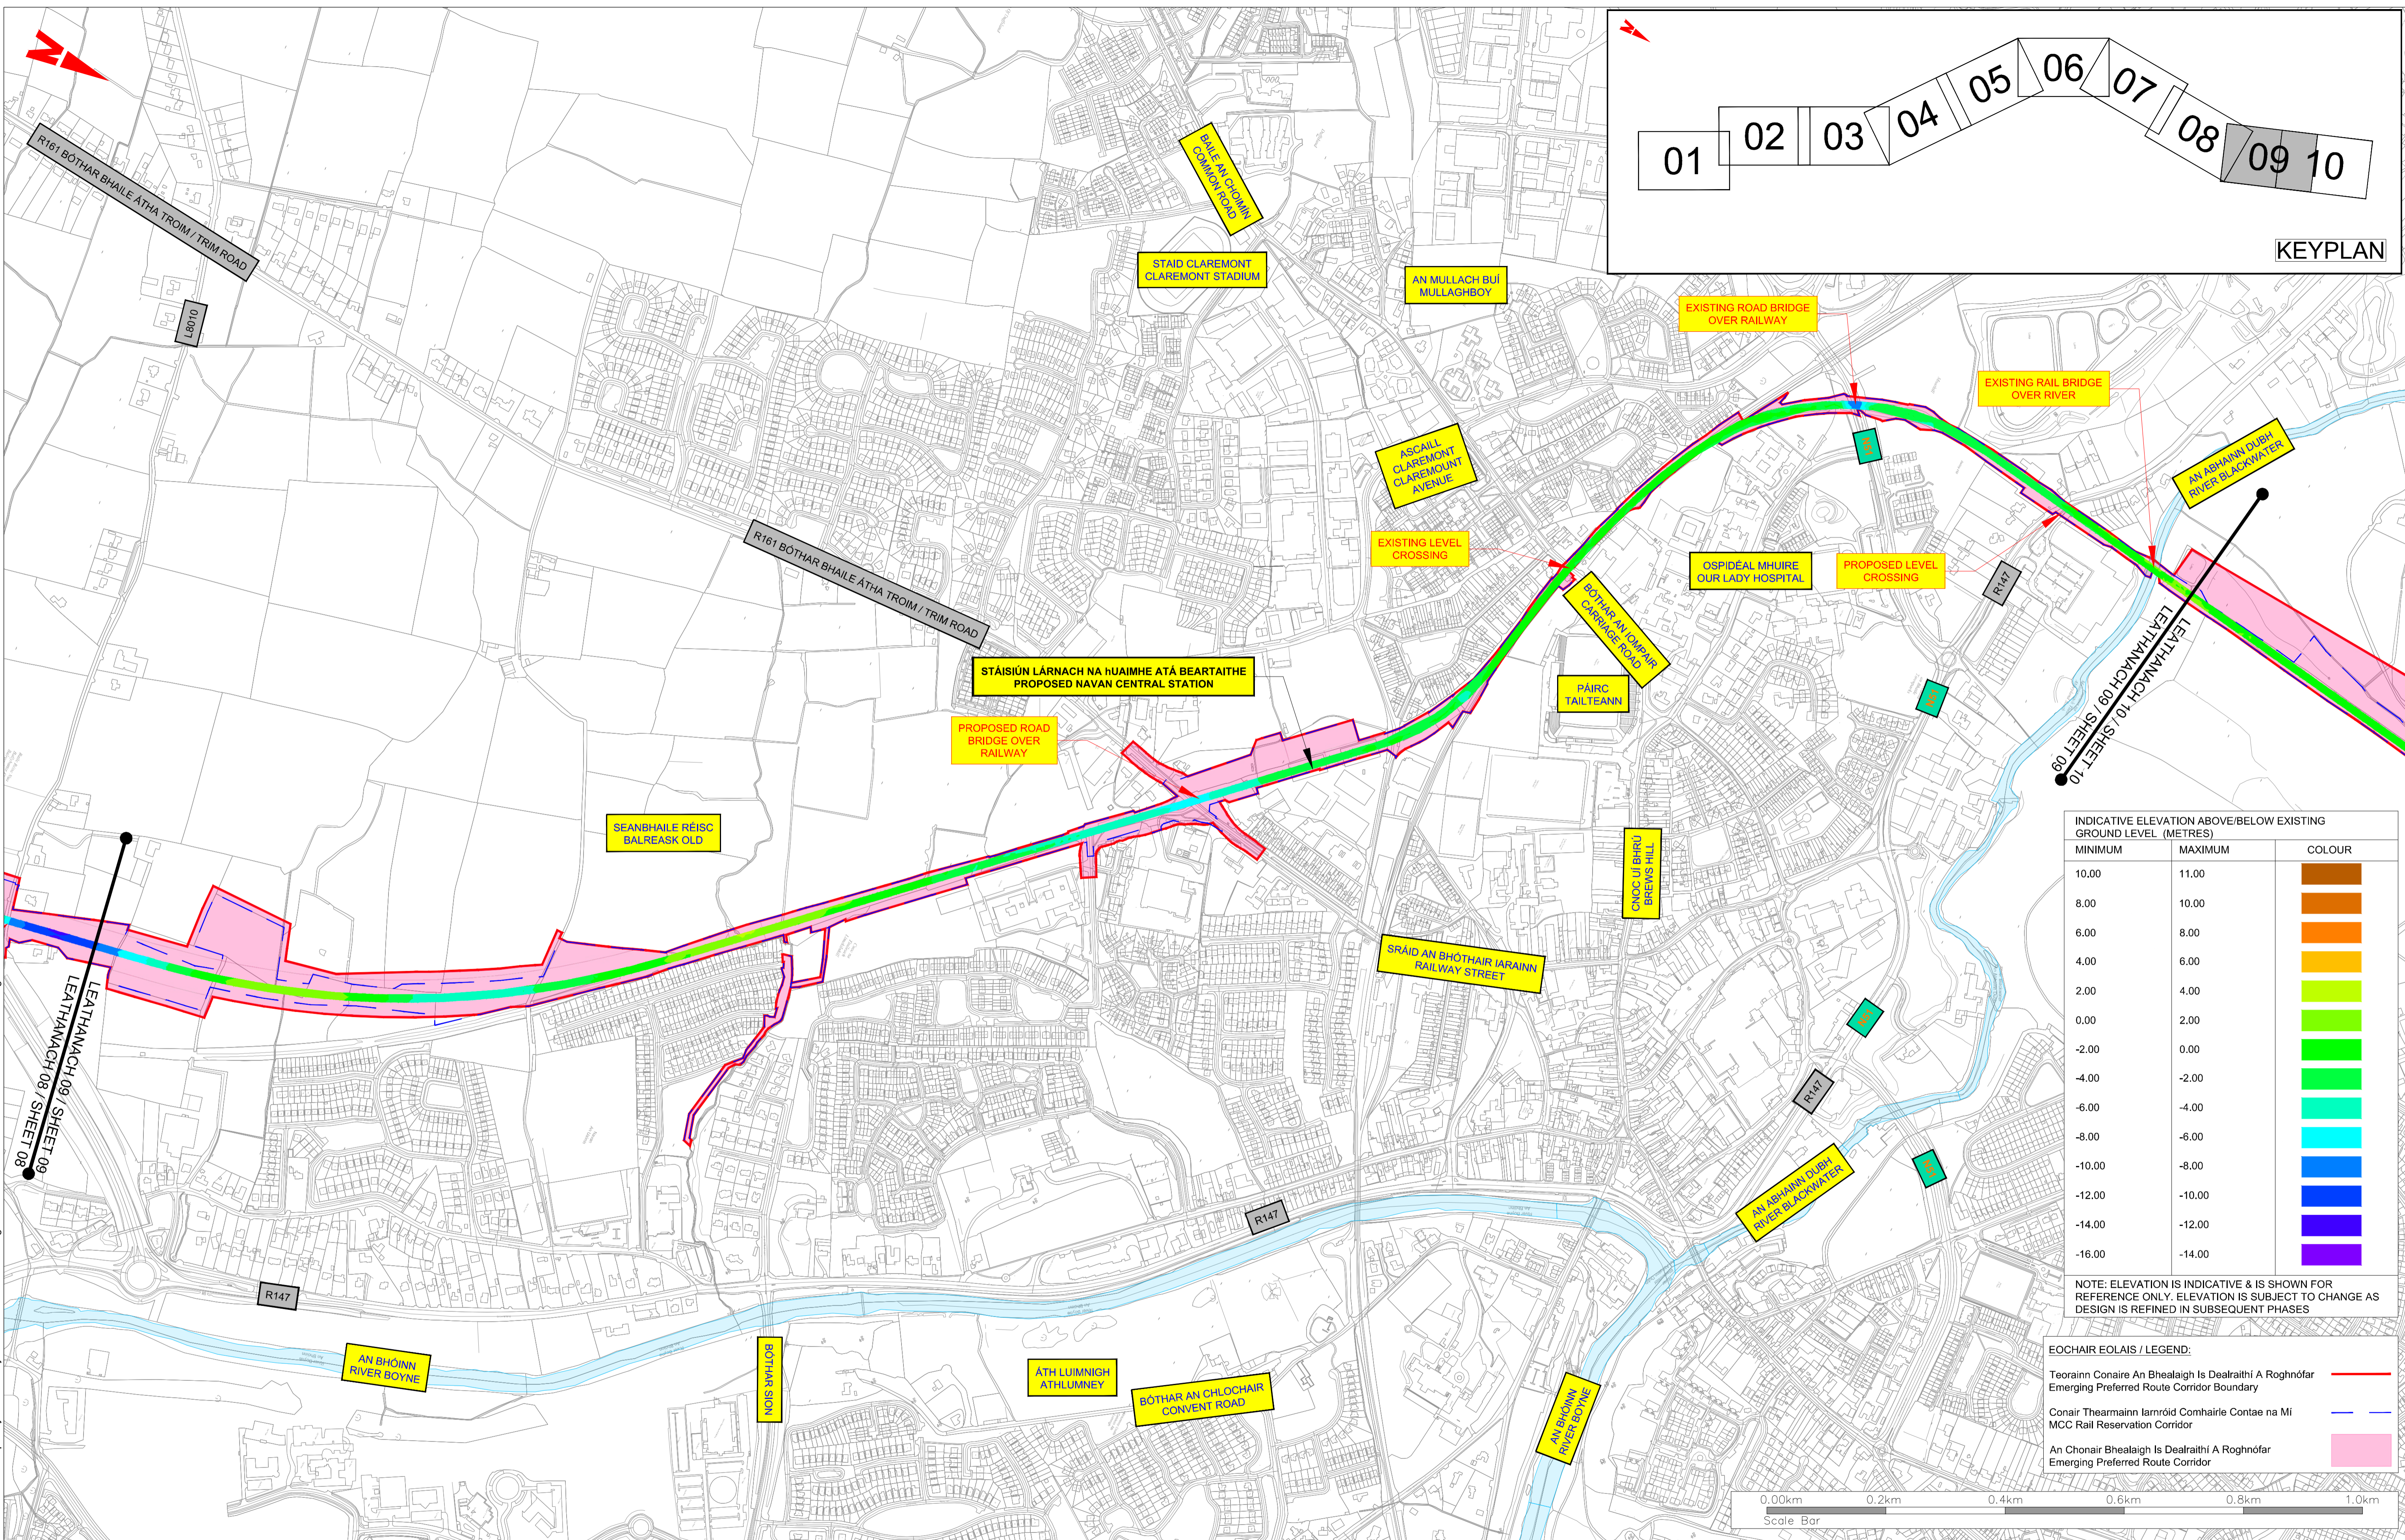

INDICATIVE ELEVATION ABOVE/BELOW EXISTING GROUND LEVEL (METRES)		
MINIMUM	MAXIMUM	COLOUR
10.00	11.00	Dark Brown
8.00	10.00	Orange
6.00	8.00	Yellow
4.00	6.00	Light Green
2.00	4.00	Green
0.00	2.00	Light Blue
-2.00	0.00	Blue
-4.00	-2.00	Dark Blue
-6.00	-4.00	Very Dark Blue
-8.00	-6.00	Black
-10.00	-8.00	Dark Purple
-12.00	-10.00	Medium Purple
-14.00	-12.00	Light Purple
-16.00	-14.00	Very Light Purple

NOTE: ELEVATION IS INDICATIVE & IS SHOWN FOR REFERENCE ONLY. ELEVATION IS SUBJECT TO CHANGE AS DESIGN IS REFINED IN SUBSEQUENT PHASES

EOCHAIR EOLAIS / LEGEND:

Teorainn Conaire An Bhealaigh Is Dealraithe A Roghnófar Emerging Preferred Route Corridor Boundary	
Conair Thearmainn Iarróid Comhairle Contae na Mí MCC Rail Reservation Corridor	
An Chonair Bhealaigh Is Dealraithe A Roghnófar Emerging Preferred Route Corridor	



Client

General Notes

(i) Hard copies, dwf and pdf will form a controlled issue of the drawing. All other formats (dwg etc.) are deemed to be an uncontrolled issue and any work carried out based on these files is at the recipient's own risk. RPS will not accept any responsibility for any errors from the use of these files, either by human error by the recipient, listing of the un-dimensioned measurements, compatibility with the recipient's software, and any errors arising when these files are used to aid the recipient's drawing production, or setting out on site.



(ii) DO NOT SCALE, use figured dimensions only.

(iii) This drawing is the property of RPS, it is a project confidential classified document. It must not be copied or its contents divulged without prior written consent. The needs and expectations of client and RPS must be considered when working with this drawing.

(iv) Information including topographical survey, geotechnical investigation and utility detail used in the design have been provided by others.

(v) All Levels refer to Ordnance Survey Datum, Main Head.

V01	19.05.26	1/6	For Public Consultation		
Rev	Date	Drawn By	Amendment / Issue	App	
Model File Identifier		Model File Identifier			
Scale		Project			
1:5,000 @ A1		NAVAN RAILWAY			
1:10,000 @ A3		Title			
Created on		General Arrangement			
May 26		Emerging Preferred Route Corridor			
Sheets		Sheet No.			
09 of 10		09			
File Identifier		Status		Rev	
C789-P02-CON-X-XXX-DR-RPS-X-000001		P01		V01	

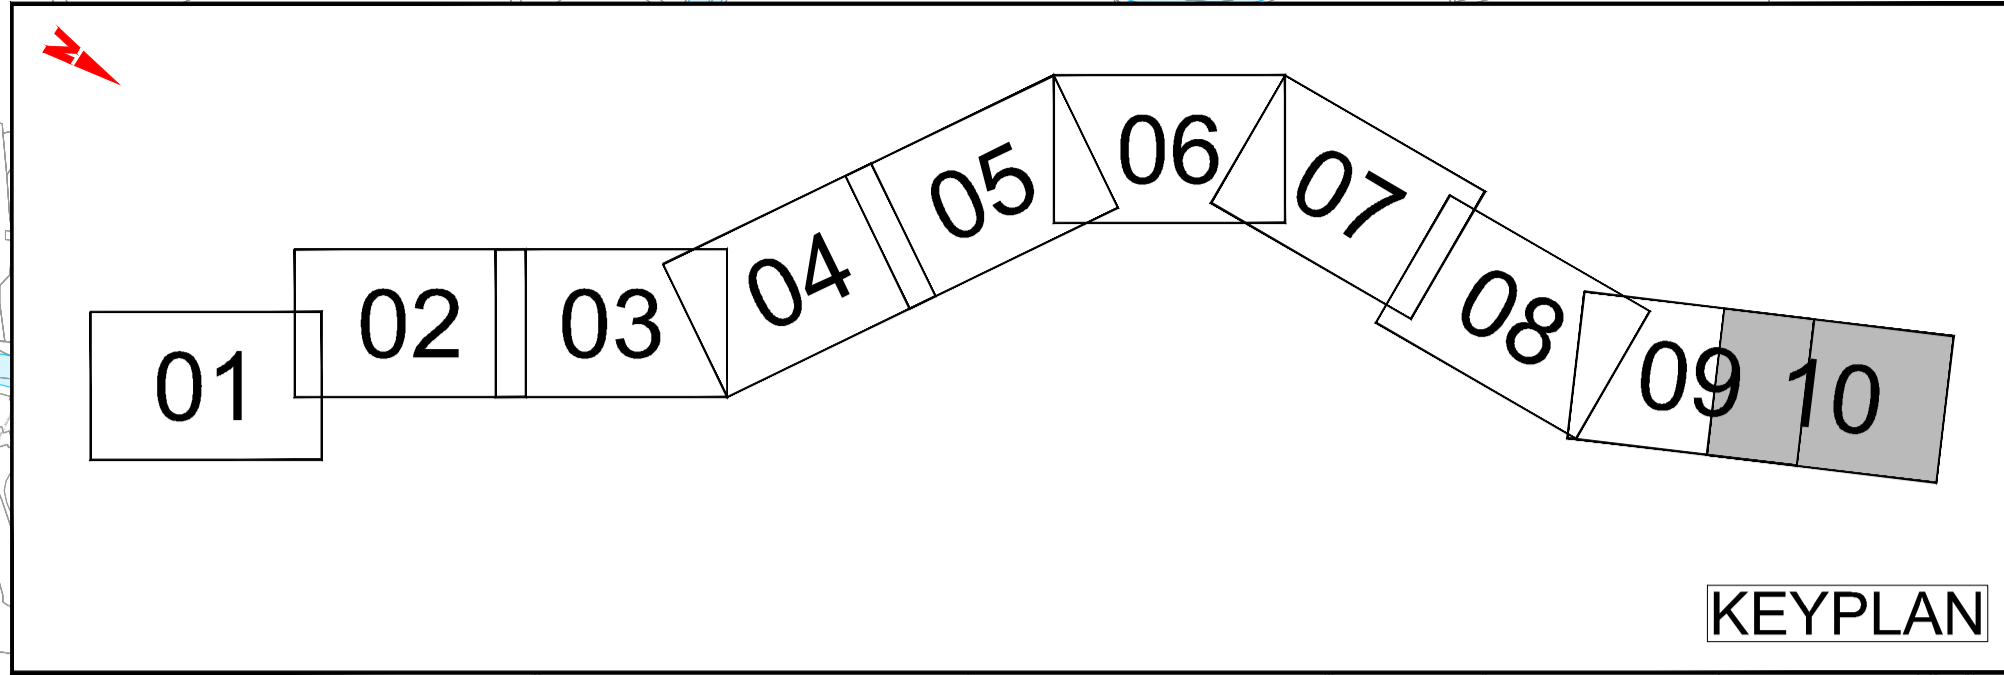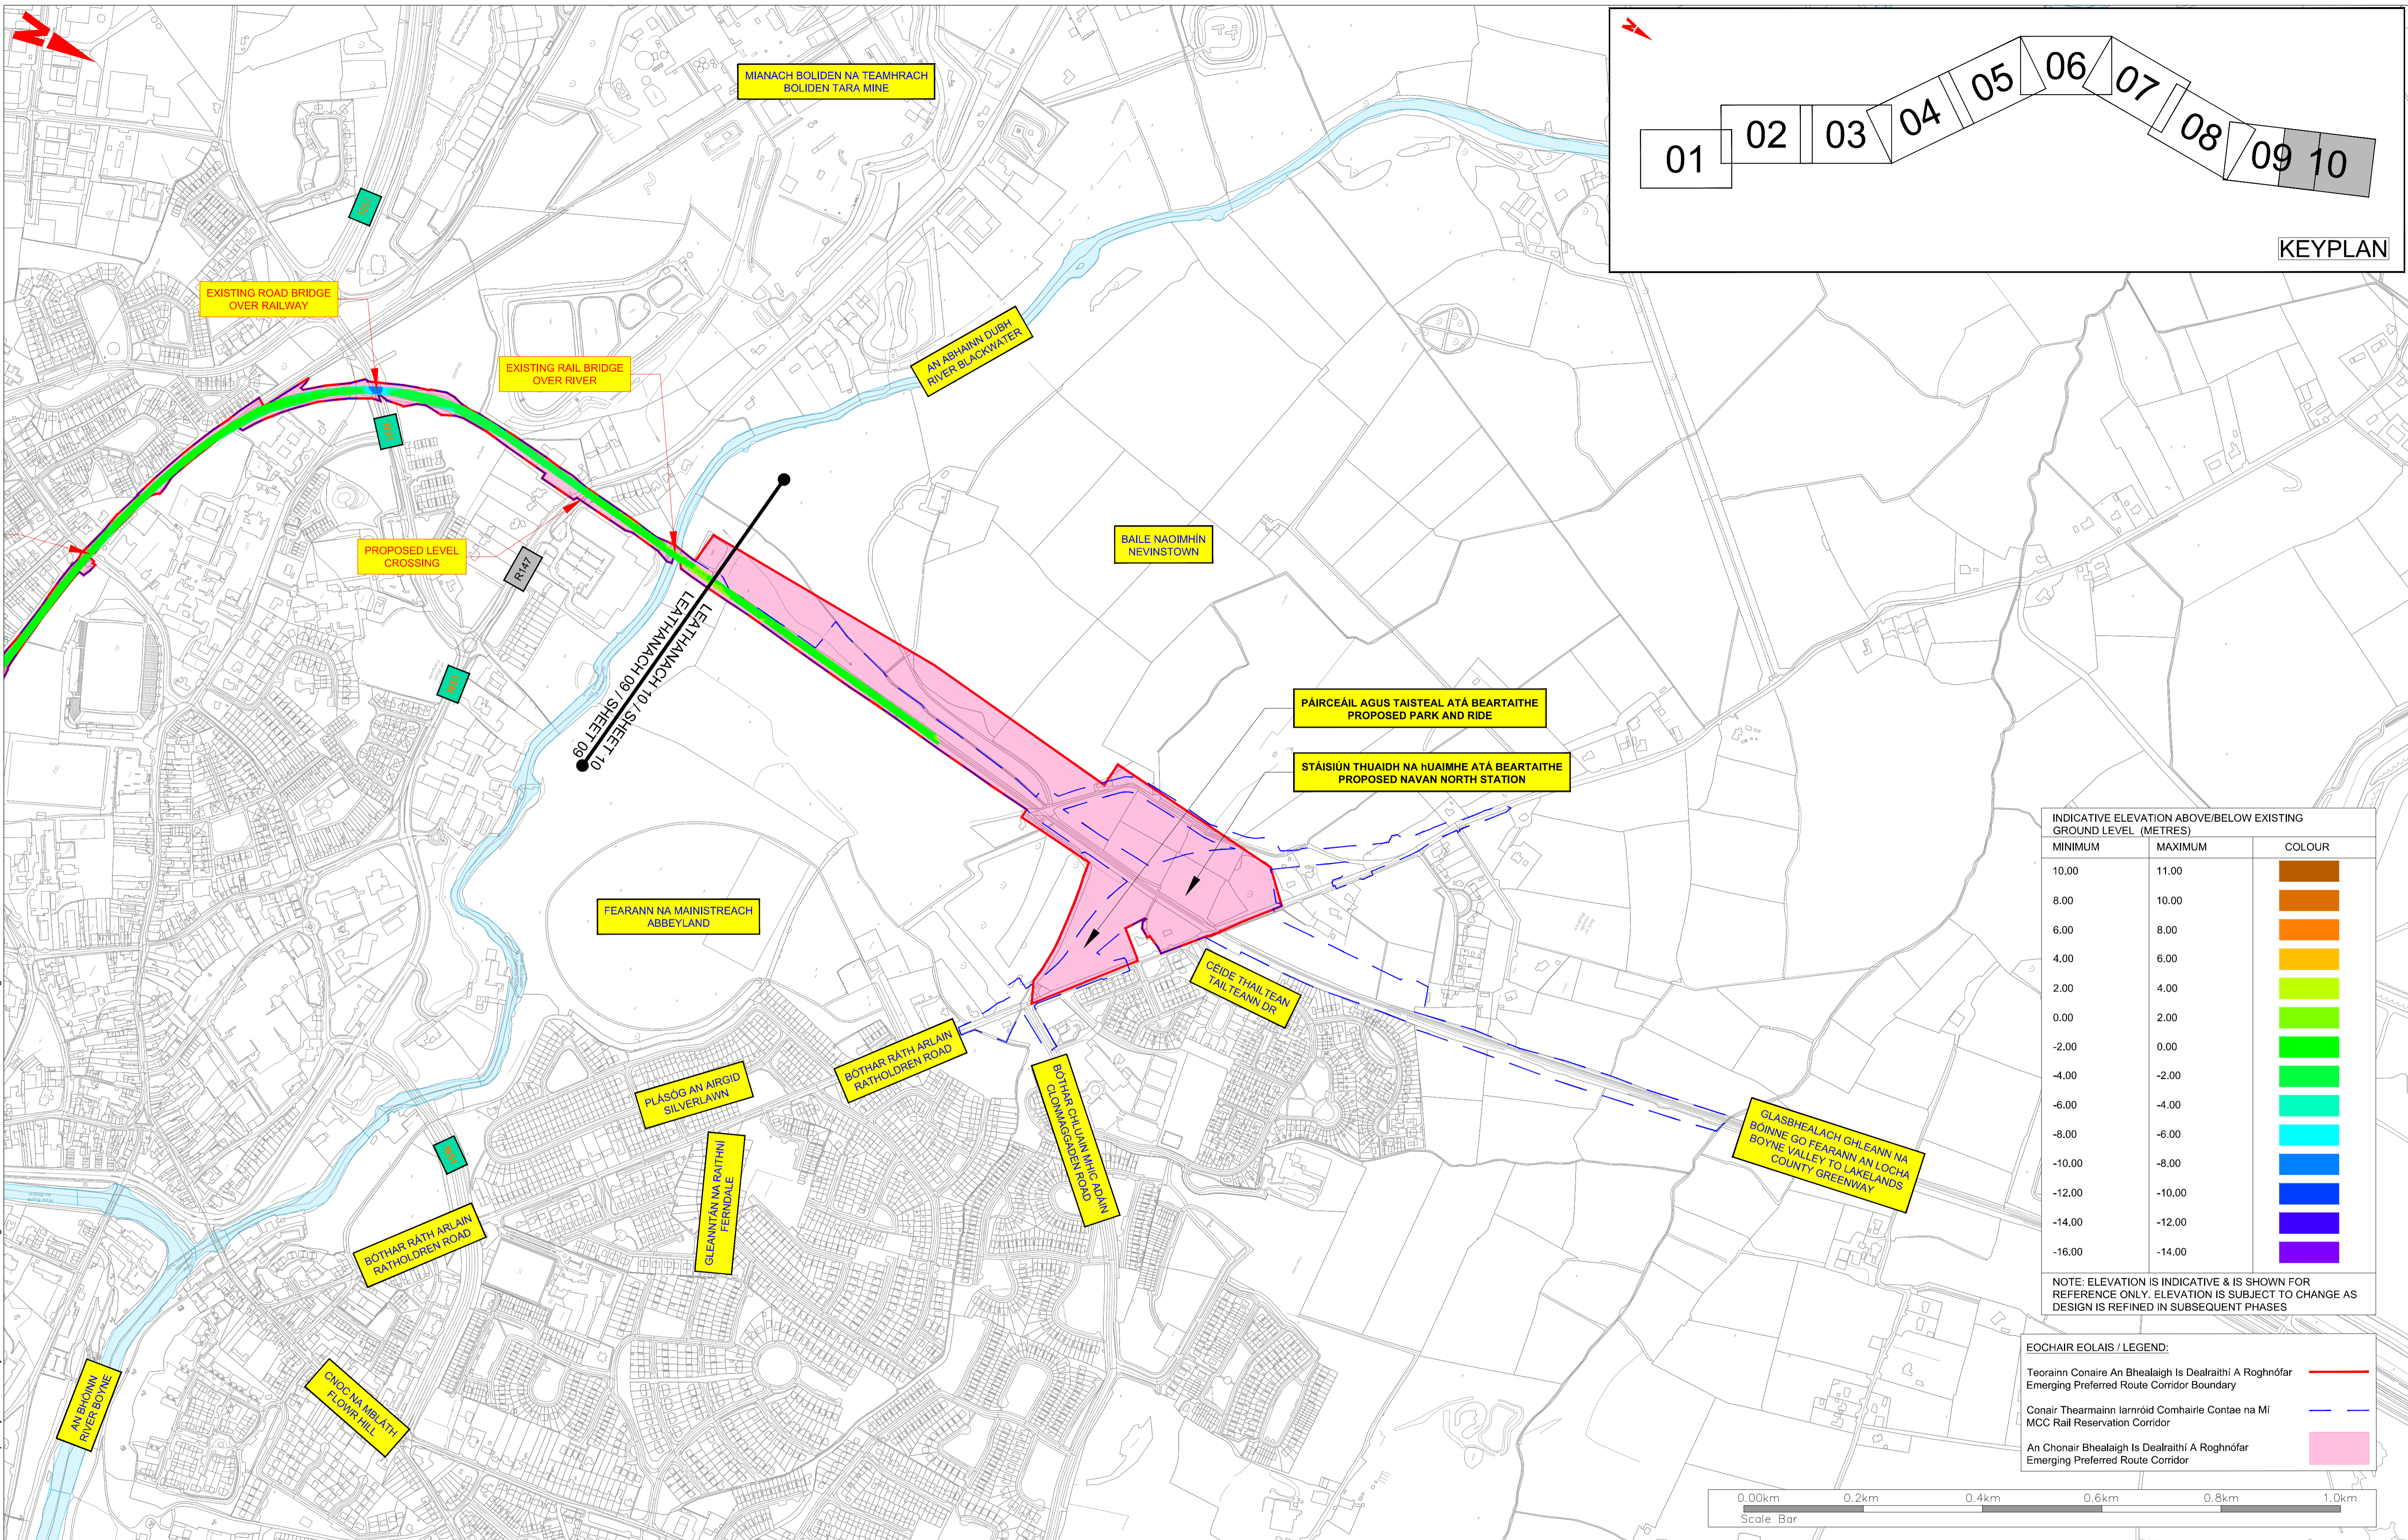


INDICATIVE ELEVATION ABOVE/BELOW EXISTING GROUND LEVEL (METRES)		
MINIMUM	MAXIMUM	COLOUR
10.00	11.00	Dark Brown
8.00	10.00	Orange
6.00	8.00	Light Orange
4.00	6.00	Yellow
2.00	4.00	Light Green
0.00	2.00	Green
-2.00	0.00	Light Blue
-4.00	-2.00	Blue
-6.00	-4.00	Dark Blue
-8.00	-6.00	Very Dark Blue
-10.00	-8.00	Dark Purple
-12.00	-10.00	Black
-14.00	-12.00	Black
-16.00	-14.00	Black

NOTE: ELEVATION IS INDICATIVE & IS SHOWN FOR REFERENCE ONLY. ELEVATION IS SUBJECT TO CHANGE AS DESIGN IS REFINED IN SUBSEQUENT PHASES

EOCHAIR EOLAIS / LEGEND:

Tearainn Conaire An Bhealaigh Is Dealraíthí A Roghnófar Emerging Preferred Route Corridor Boundary	
Conair Thearmainn Iarróidí Comhairle Contae na Mí MCC Rail Reservation Corridor	
An Chonair Bhealaigh Is Dealraíthí A Roghnófar Emerging Preferred Route Corridor	

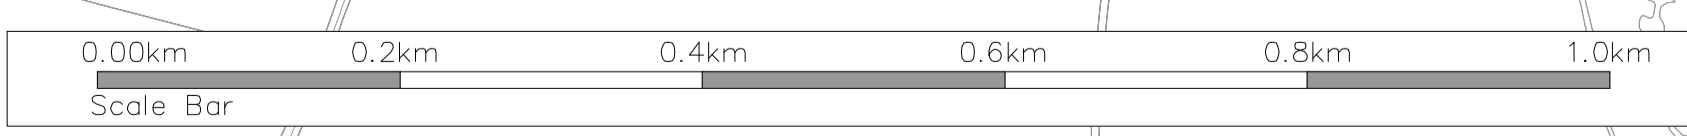

Client

General Notes

(i) Hard copies, dwf and pdf will form a controlled issue of the drawing. All other formats (dwg etc.) are deemed to be an uncontrolled issue and any work carried out based on these files is at the recipient's own risk. RPS will not accept any responsibility for any errors from the use of these files, either by human error by the recipient, listing of the un-dimensioned measurements, compatibility with the recipient's software, and any errors arising when these files are used to aid the recipient's drawing production, or setting out on site.

(ii) DO NOT SCALE, use figured dimensions only.

(iii) This drawing is the property of RPS, it is a project confidential classified document. It must not be copied or its contents divulged without prior written consent. The needs and expectations of client and RPS must be considered when working with this drawing.

(iv) Information including topographical survey, geotechnical investigation and utility detail used in the design have been provided by others.

(v) All Levels refer to Ordnance Survey Datum, Malin Head.

Rev	Date	By	App	Amendment / Issue
V01	19.05.26	Mg		For Public Consultation

Model File Identifier

Scale	1:5,000 @ A1 1:10,000 @ A3	Project	NAVAN RAILWAY
Created on	May 26	Title	General Arrangement Emerging Preferred Route Corridor
Sheets	10 of 10	File Identifier	C789-P02-CON-X-XXX-DR-RPS-X-000001
Sheet No.	10	Status	P01
Rev	V01		

I:\gaib-bp-011\Work_Transport\000931 - Multi-disciplinary Consultancy for Navan Line\8.0 Drawings\GIC789-P02-CON-X-XXX-DR-RPS-X-000001.dwg