



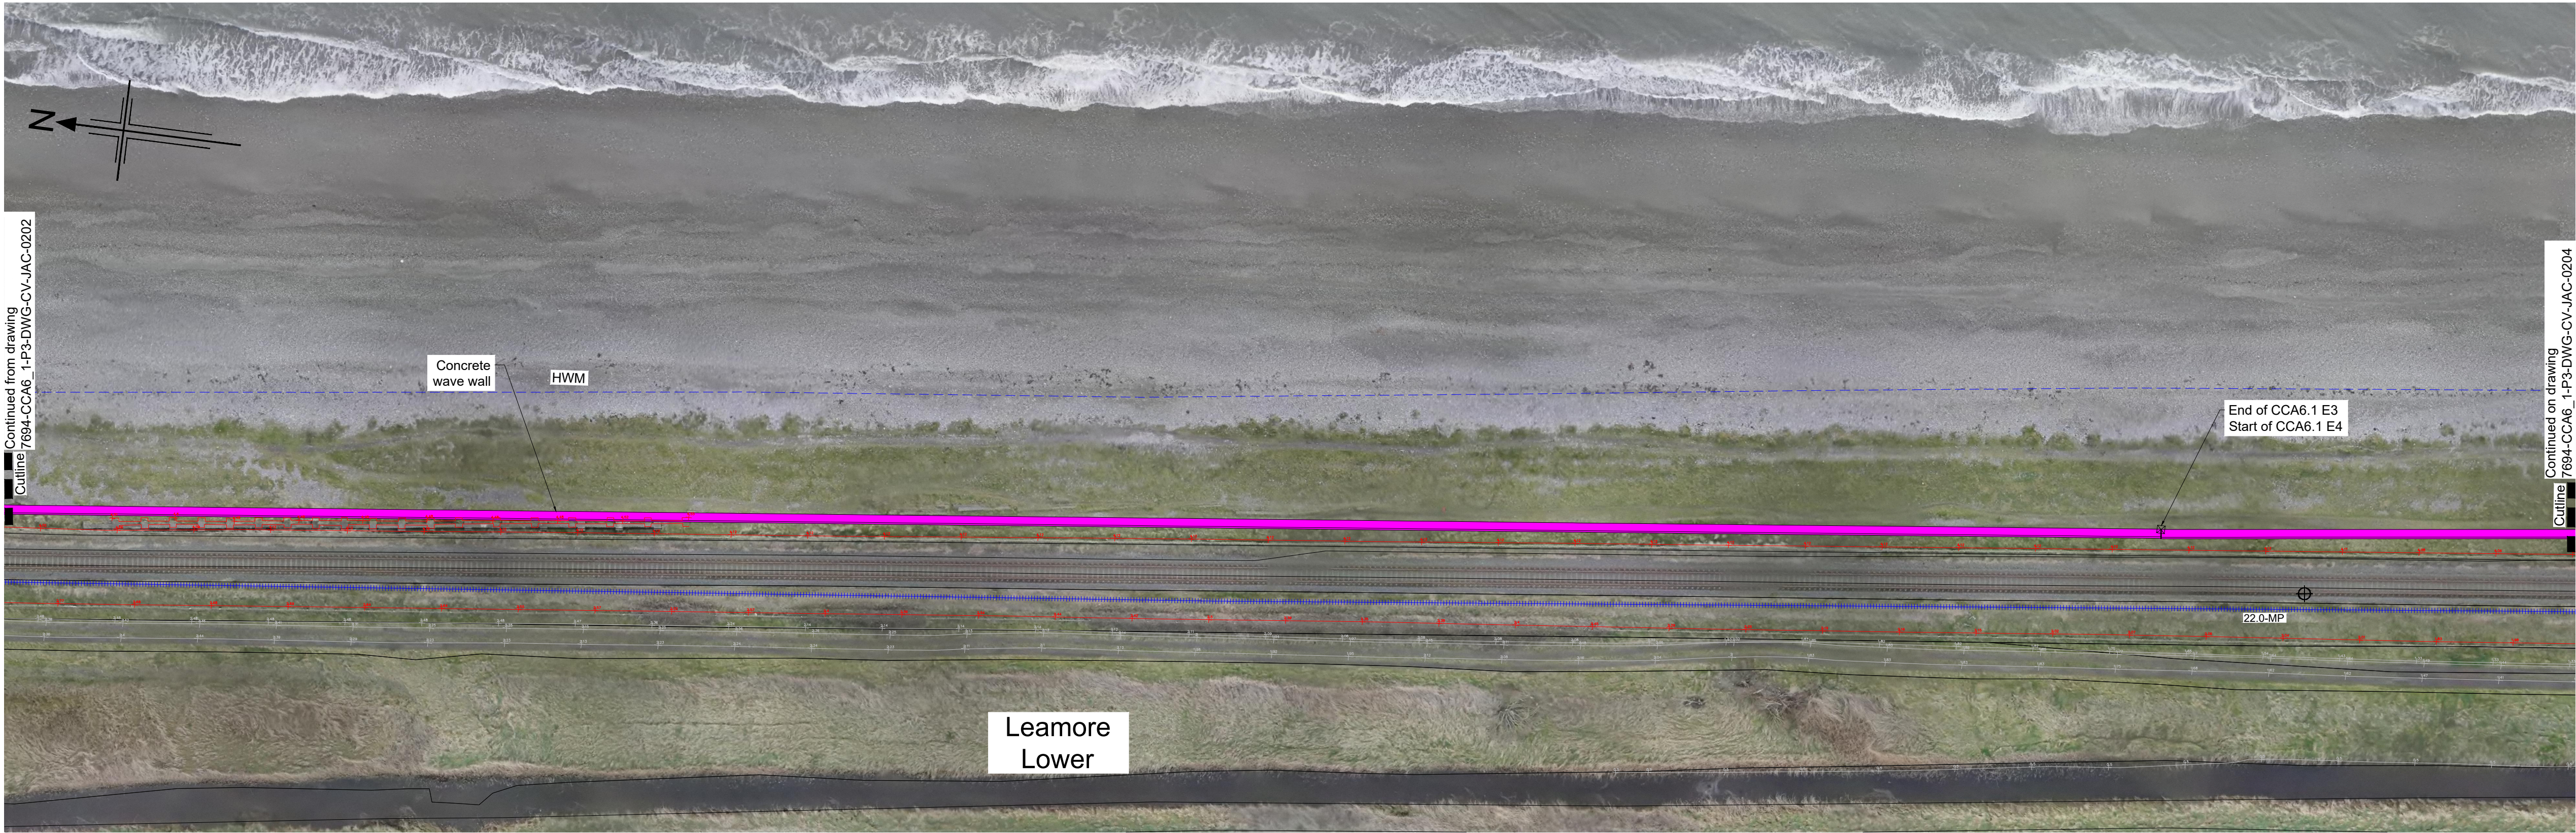

CCA6.1 - E3
Scale 1:500

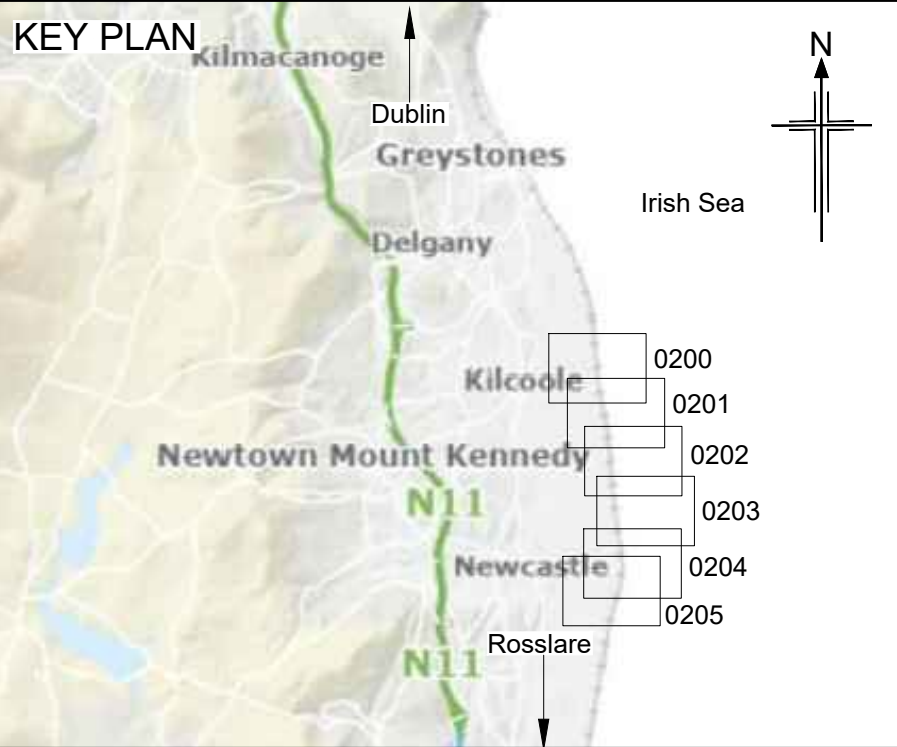

- NOTES**
- Do not scale from this drawing.
 - Size and location of all structures is indicative only and to be determined through design development.
 - The High Water Mark shown is provided by OSI and derived from historical mapping. The beach is dynamic and therefore the HWM may not be representative of the current location of high water in this area.

- LEGEND**
- Railway line
 - Start and end of CCA sub-cells
 - Footprint of proposed works under scheme
 - Mile Post (MP)
 - High Water Mark
 - Rail Boundaries (Buildings / fence / walls)
 - Level Crossing, Bridges and Culverts

Rev	Rev. Date	Purpose of revision	Drawn	Checked	Rev'd	Appr'd
B	21/07/2025	FINAL FOLLOWING CLIENT COMMENTS	RM	JS	JD	DK
A	06/06/2025	For Client Review and Comment	RM	OR	JD	DK

Client: **Iarnród Éireann Irish Rail**

Designer: **Jacobs**
Termini Building, 2nd Floor, 3 Arkle Road, Sandyford, Dublin D18 C9C5, Ireland, D04R2C5.
Tel: +353 (0)1 269 5666
www.jacobs.com

Project: **ECRIPP**
Environmental Remediation and Protection Programme

Drawing title
**KILCOOLE TO NEWCASTLE CCA6.1
PHASE 3 DESIGN
GENERAL ARRANGEMENT
PLAN 4 OF 6**

Drawing status Issue for Acceptance			
State Code	Contract / Work Package 6.1		
Project Stage	Preliminary Design		
Scale	1:500	DO NOT SCALE	
Jacobs No.	D3658300	Rev	B
Client no.	7694		
Drawing number	7694- CCA6_1 -P3 -	Work Package	Phase
Type	DWG - CV	Discipline	Originator
	- JAC		Number
			- 0203

