
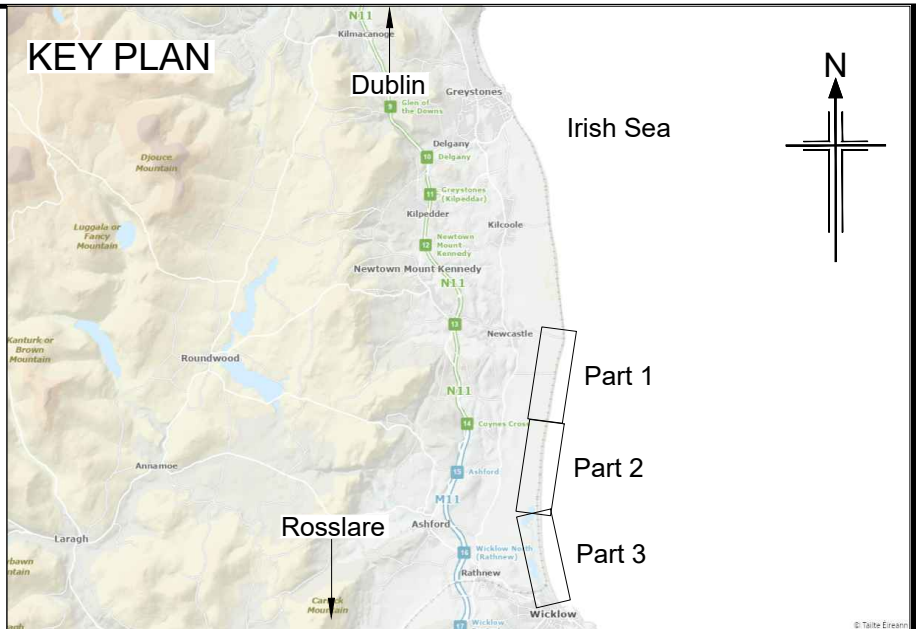
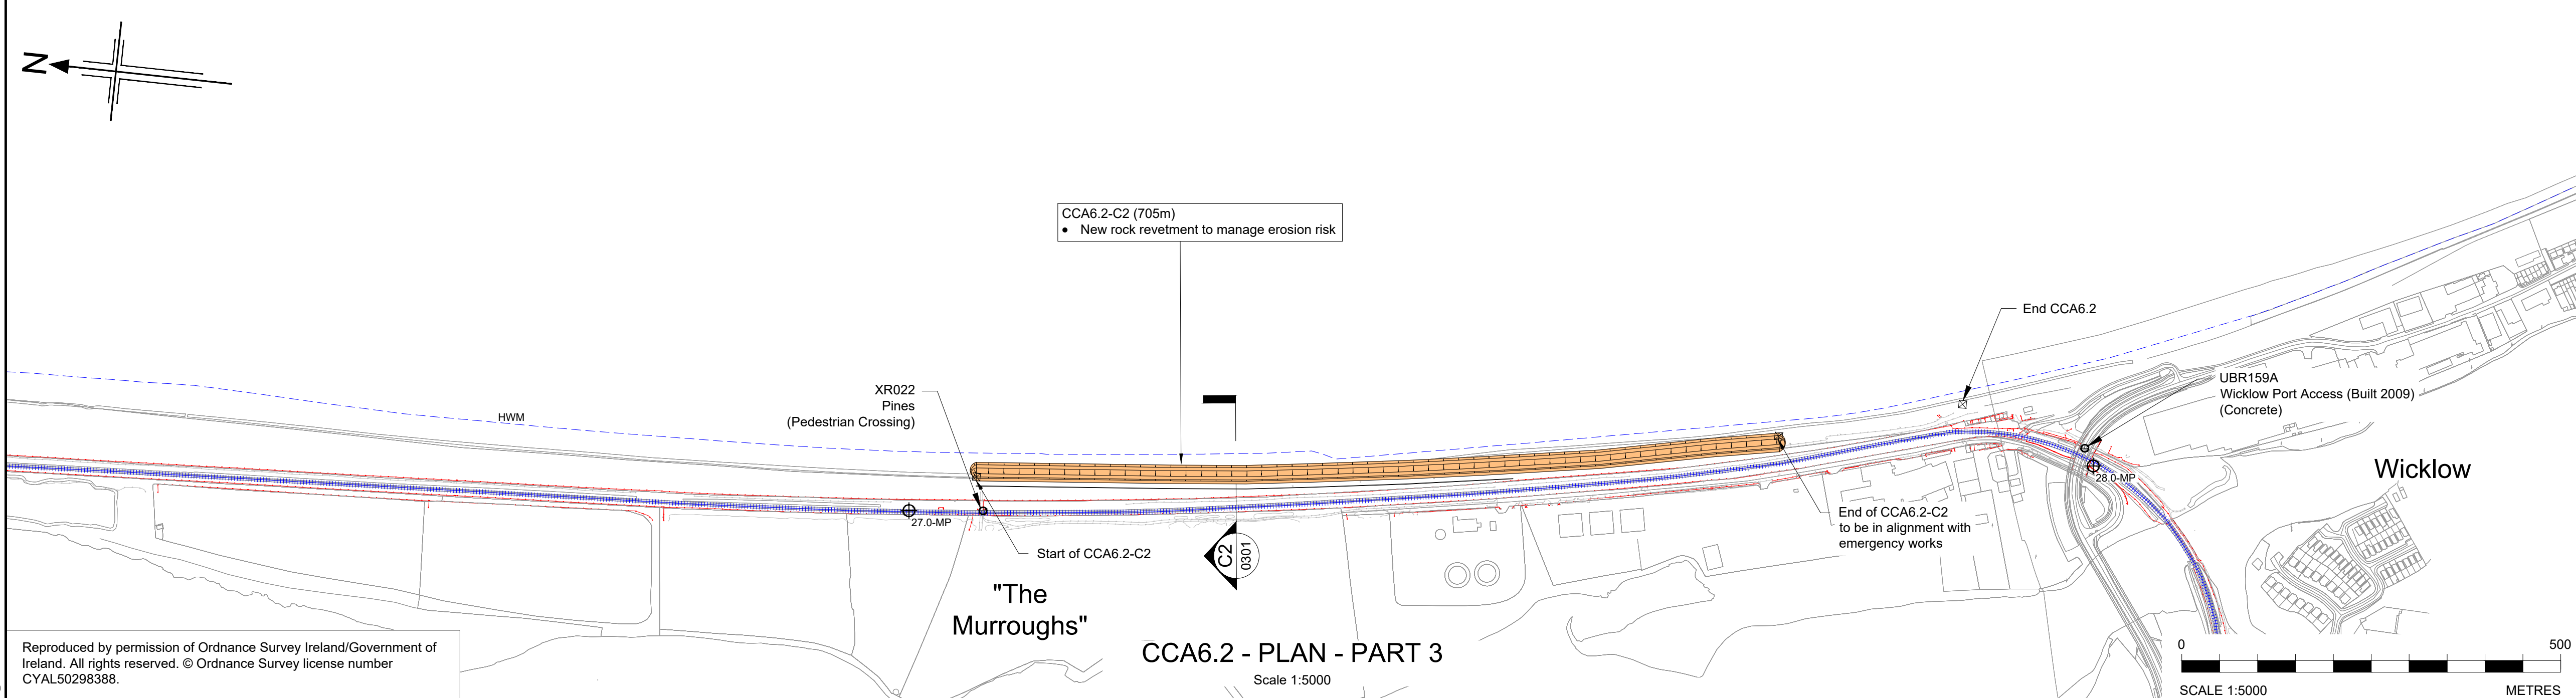
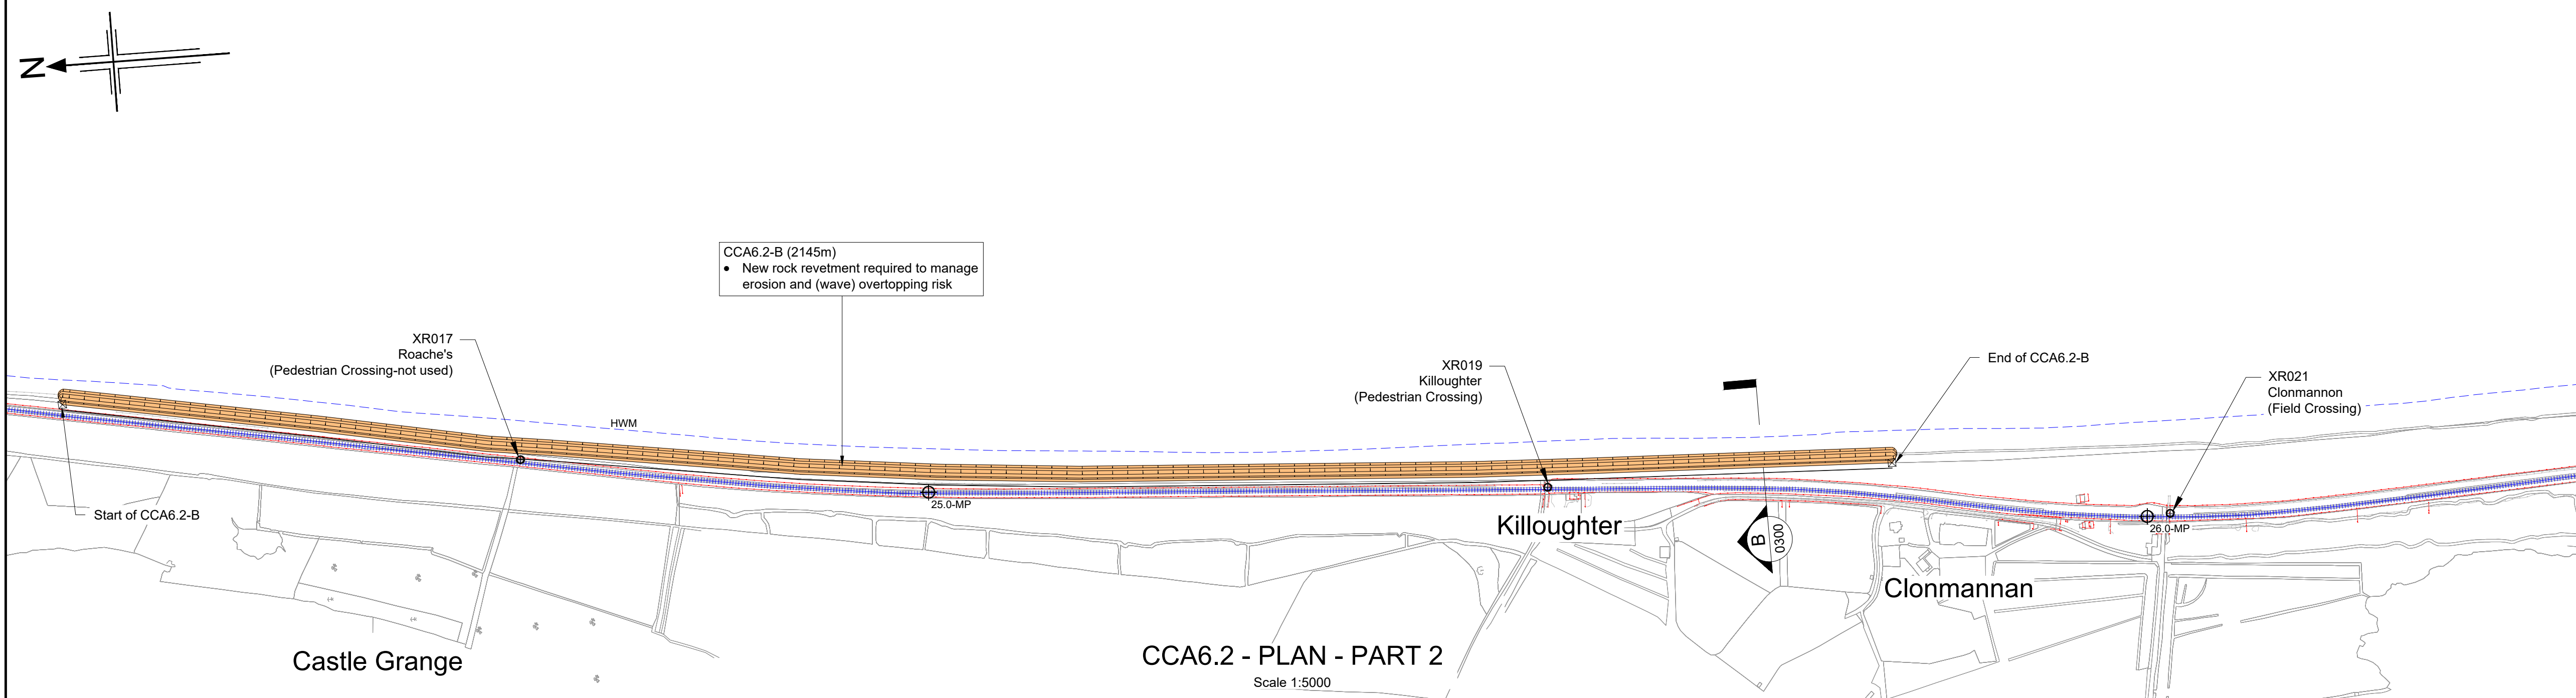


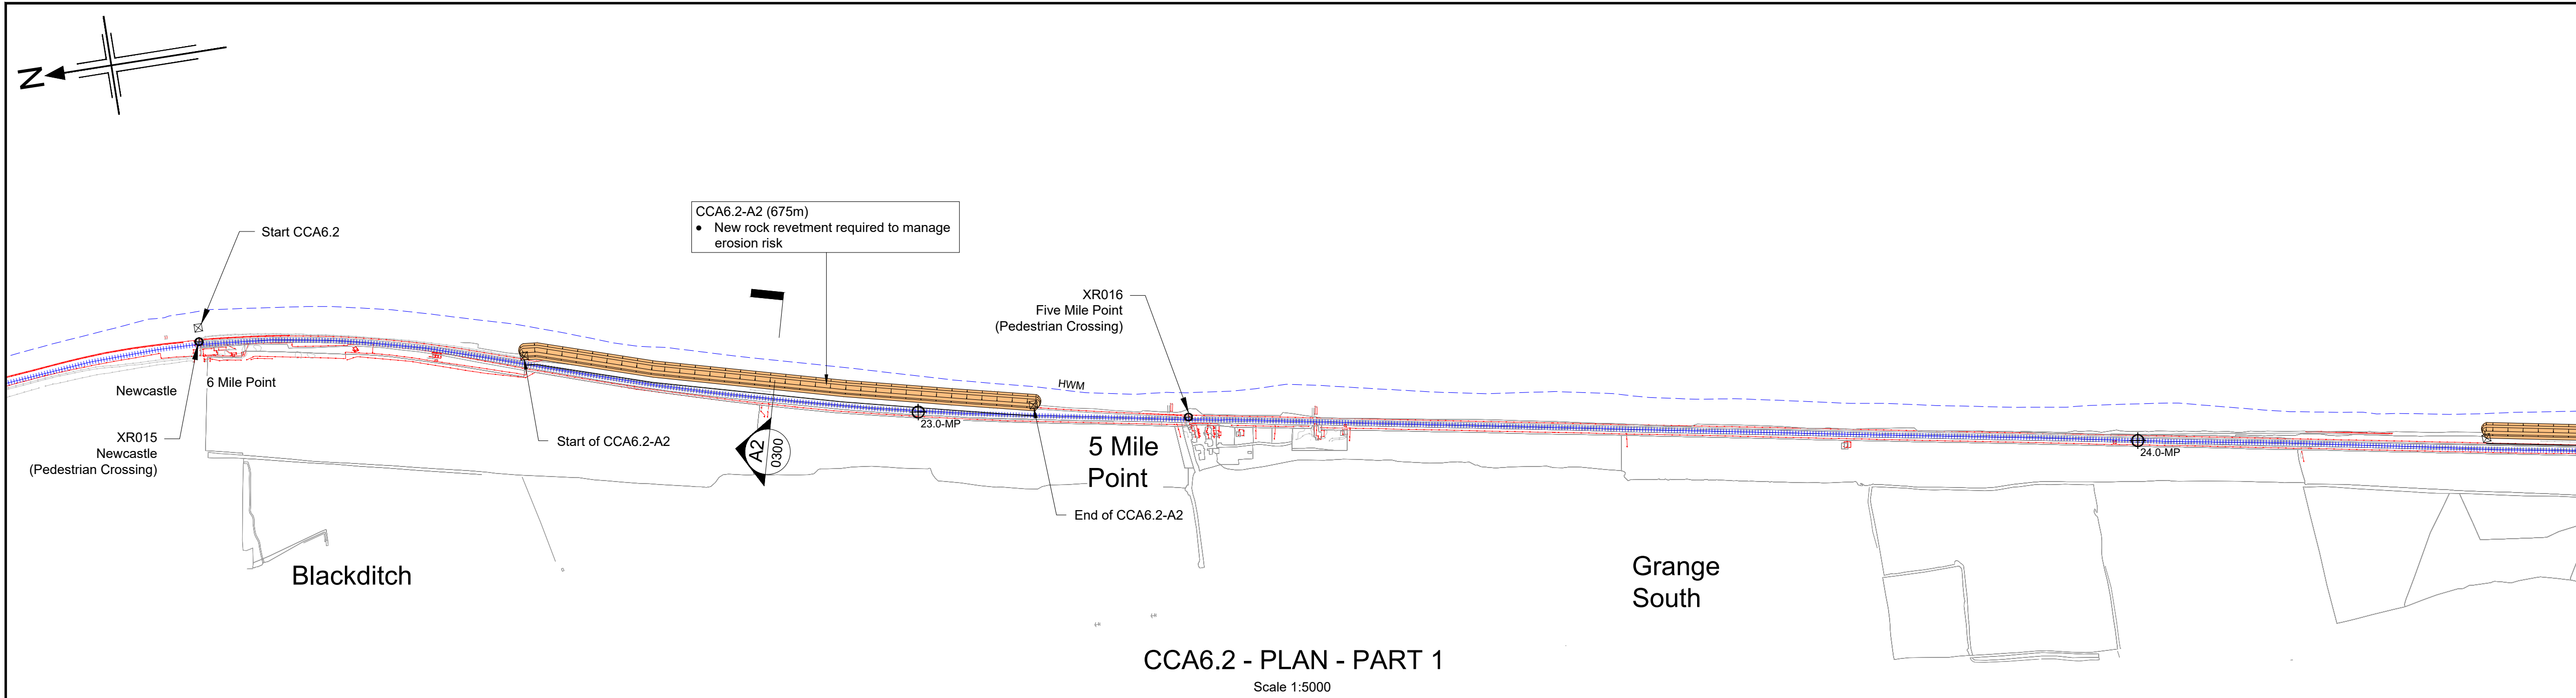

- NOTES
- Do not scale from this drawing.
 - Size and location of all structures is indicative only and to be determined through design development.

- LEGEND
- Railway line
 - Start and end of CCA sub-cells
 - Footprint of proposed works under scheme
 - Mile Post (MP)
 - High Water Mark
 - Rail Boundaries (Buildings / fence / walls)
 - Level Crossing, Bridges and Culverts

Rev	Rev. Date	Purpose of revision	Drawn	Checked	Rev'd	Appr'd
B	21/07/2025	FINAL FOLLOWING CLIENT COMMENTS	RM	JS	JD	DK
A	06/06/2025	For Client Review and Comment	DT	OR	JD	DK

Client: **lanród Éireann**
Irish Rail

Designer: **Jacobs**
Termini Building, 2nd Floor, 3 Arkle Road, Sandycroft
Dublin, D18 CB55, Ireland. Tel: +353 (0)1 269 9666
www.jacobs.com

Project: **ECRIPP**
European Cross-Ireland Rail Project

Drawing title
**NEWCASTLE TO WICKLOW MURROUGH
CCA6-2 PHASE 3 DESIGN
LOCATION PLAN**

Drawing status			
Issue for Acceptance			
State Code	Contract / Work Package 6.2		
Project Stage	Preliminary Design		
Scale	1:5000	DO NOT SCALE	
Jacobs No.	D3658300	Rev B	
Client no.	7694		
Drawing number	7694- CCA6_2 - P3 -	Work Package	Phase
Type	DWG - CV	Discipline	Originator
	JAC		Number
			0100

© Copyright 2023 Jacobs U.K. Limited. The concepts and information contained in this document are the property of Jacobs. Use or copying of this document in whole or in part without the written permission of Jacobs constitutes an infringement of copyright. Limitation: This drawing has been prepared on behalf of, and for the exclusive use of, the Client. Jacobs accepts no liability or responsibility whatsoever for, or in respect of, any use of, or reliance upon, this drawing by any third party.