




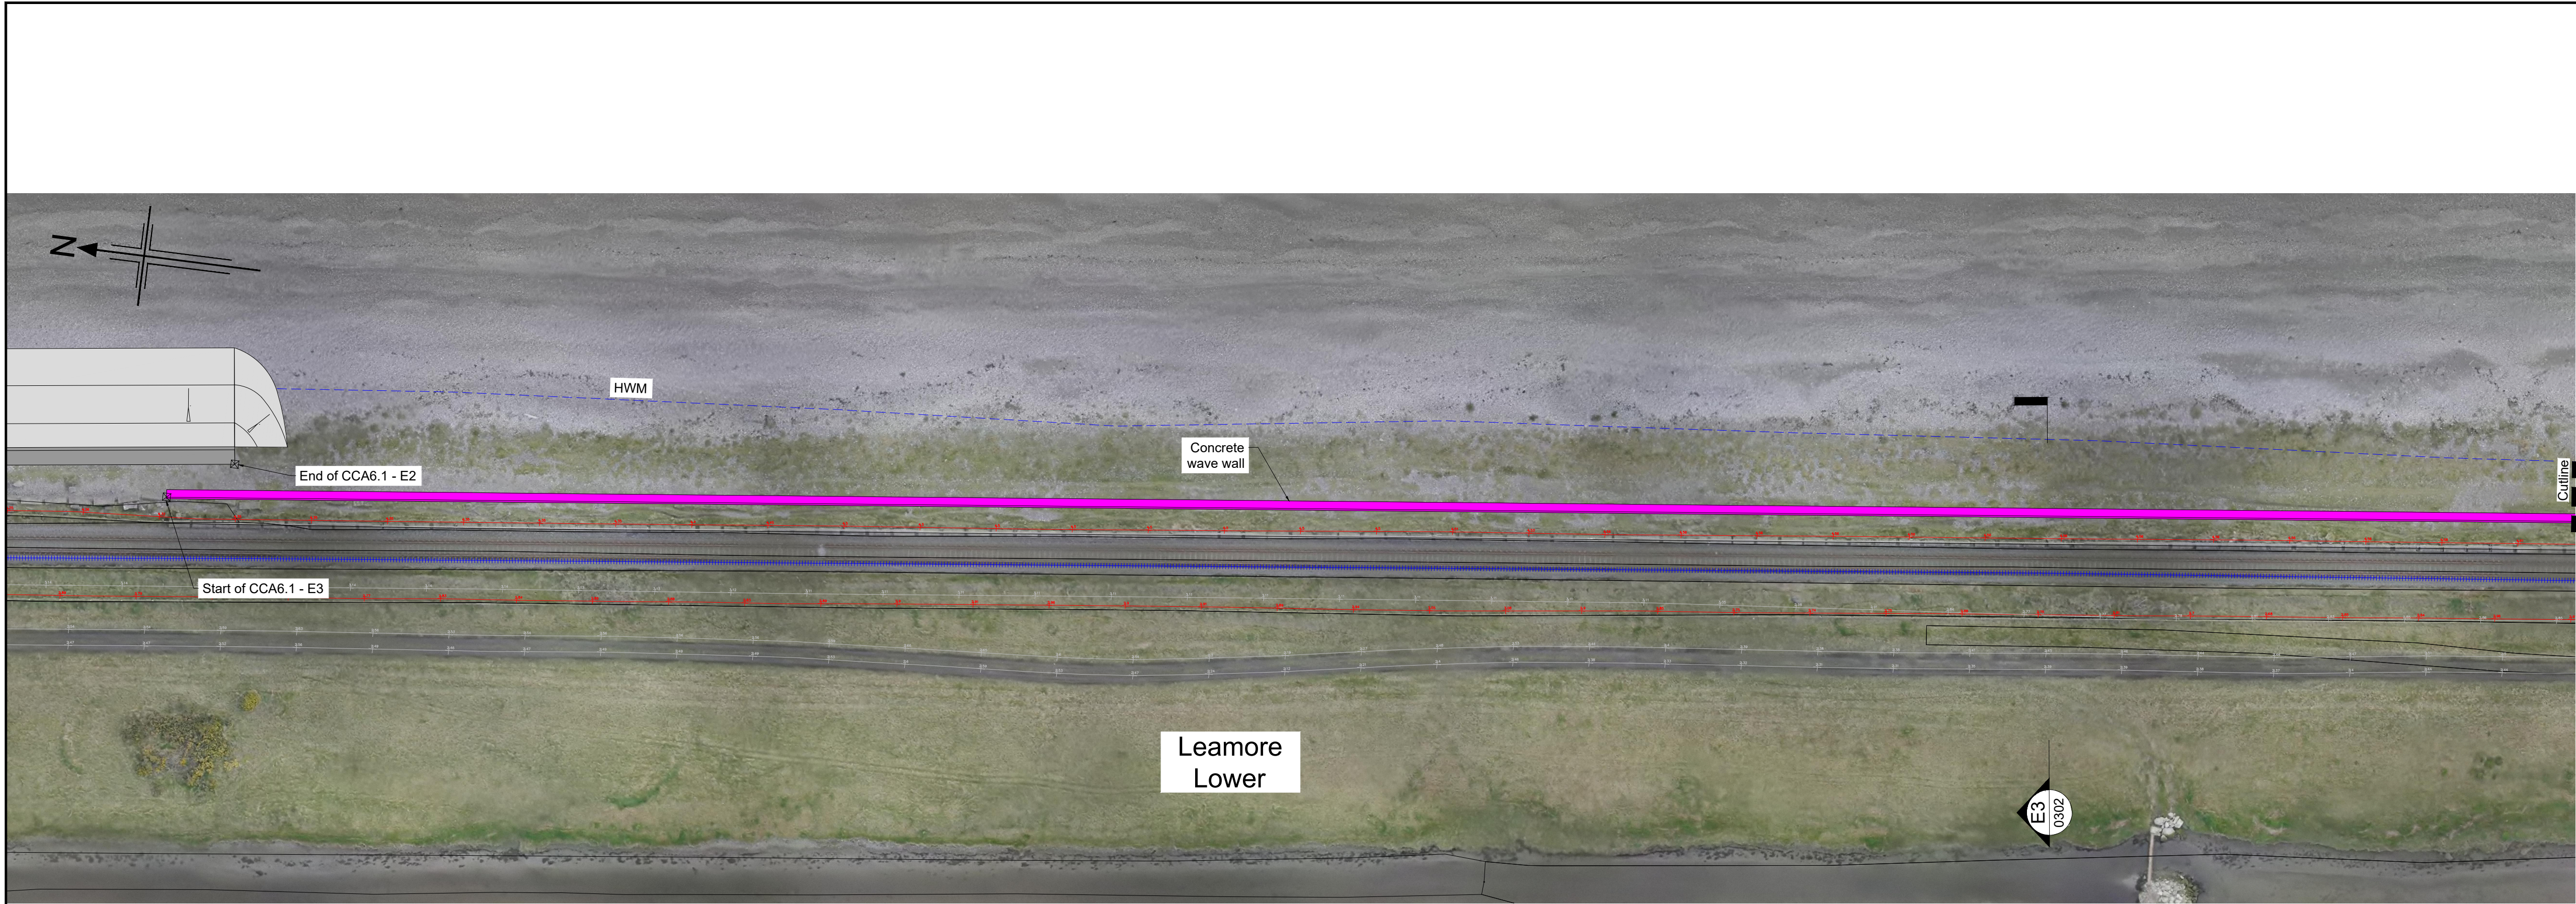

CCA6.1 - E3
Scale 1:500

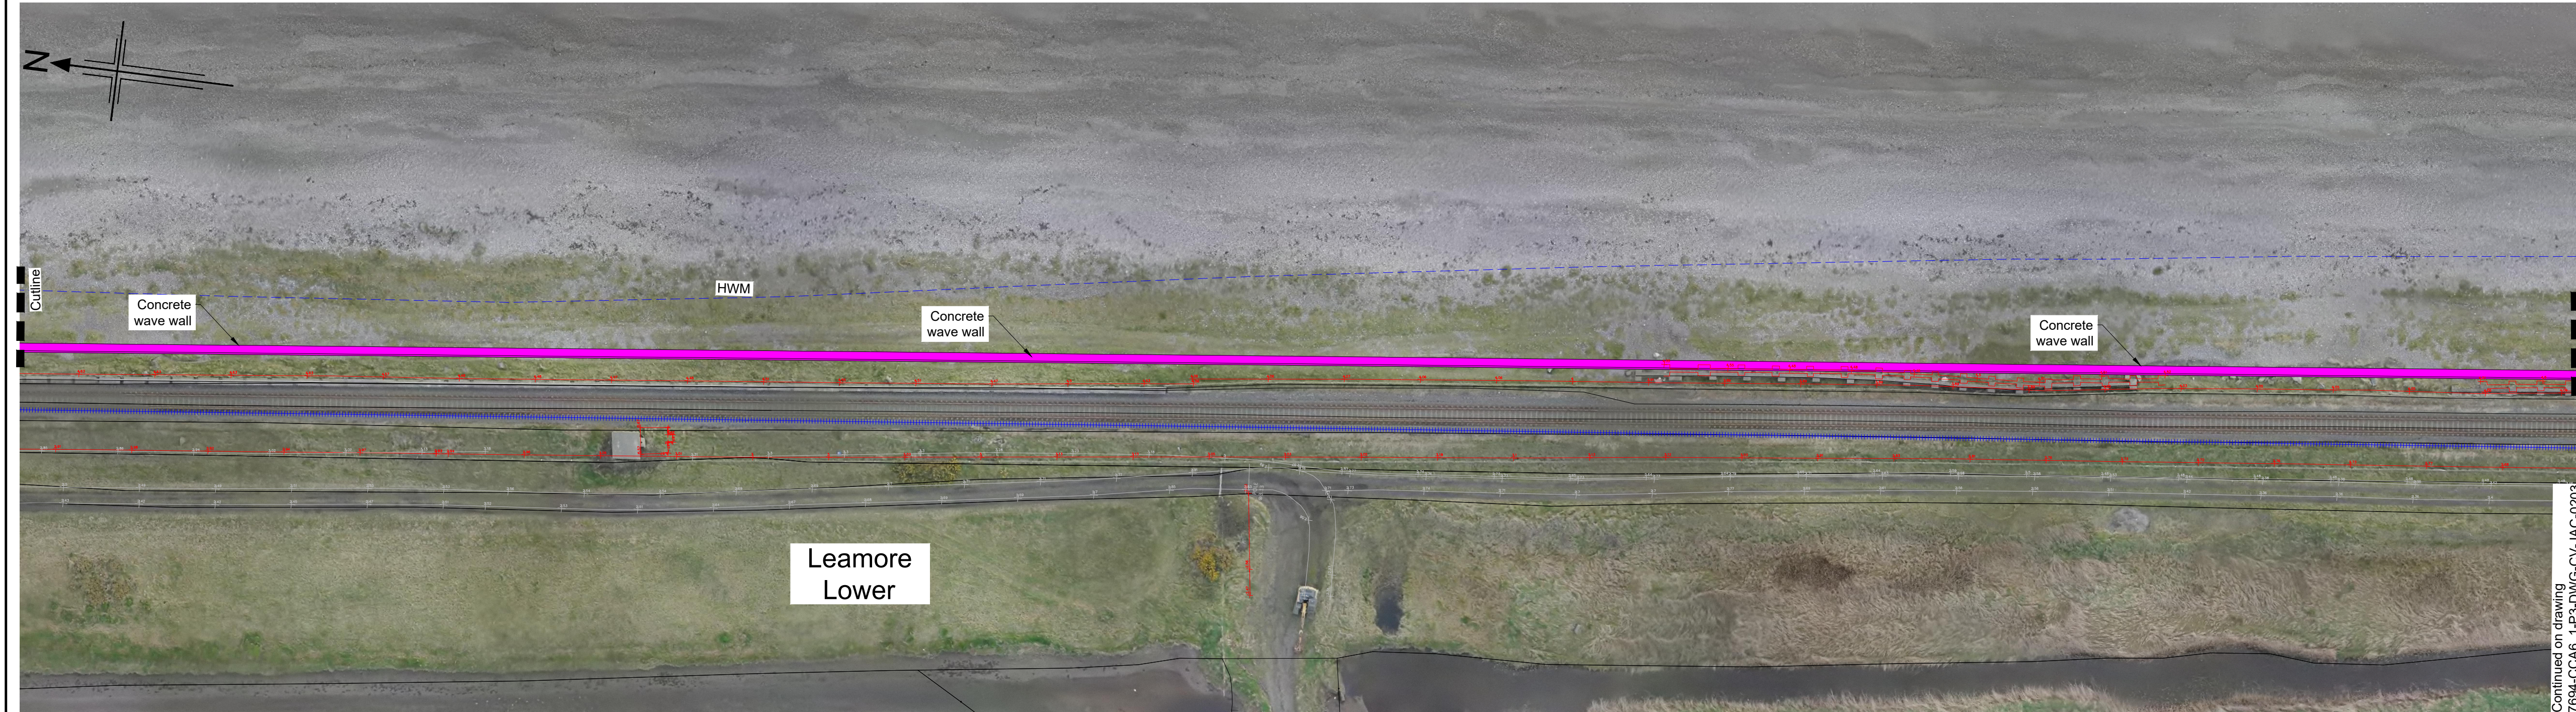

CCA6.1 - E3
Scale 1:500

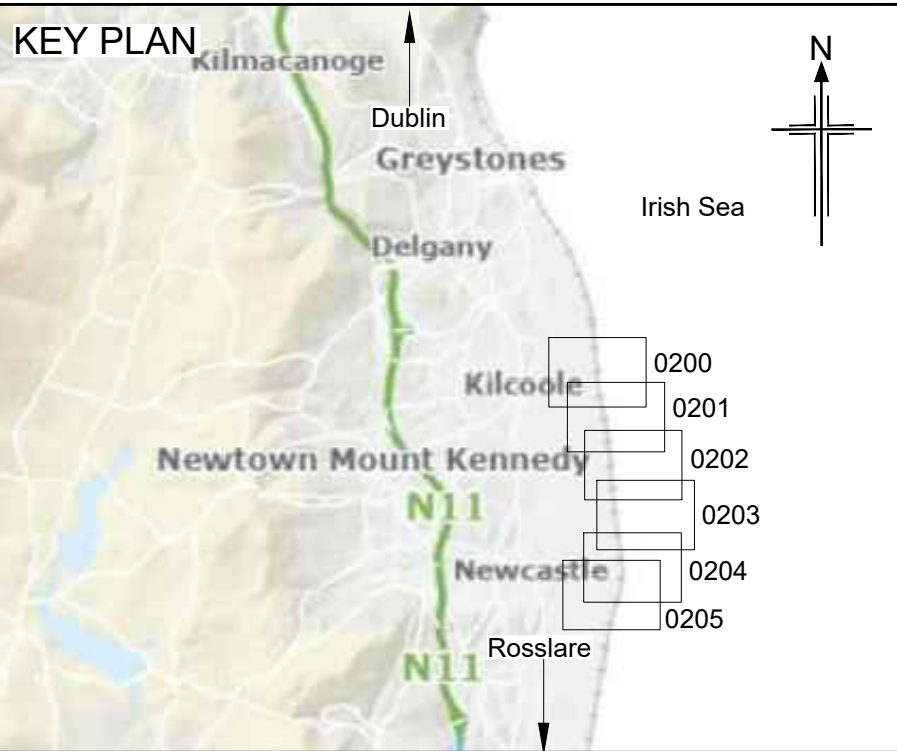

- NOTES**
1. Do not scale from this drawing.
 2. Size and location of all structures is indicative only and to be determined through design development.
 3. The High Water Mark shown is provided by OSI and derived from historical mapping. The beach is dynamic and therefore the HWM may not be representative of the current location of high water in this area.

- LEGEND**
- Railway line
 - Start and end of CCA sub-cells
 - Footprint of proposed works under scheme
 - Mile Post (MP)
 - High Water Mark
 - Rail Boundaries (Buildings / fence / walls)
 - Level Crossing, Bridges and Culverts

Rev	Rev. Date	Purpose of revision	Drawn	Checked	Rev'd	Appr'd
B	21/07/2025	FINAL FOLLOWING CLIENT COMMENTS	RM	JS	JD	DK
A	16/05/2025	For Client Review and Comment	RM	OR	JD	DK

Client:

Designer:
Termini Building, 2nd Floor, 3 Arkle Road, Sandyford,
Dublin D18 C9C5, Ireland, D04R2C25.
Tel: +353 (0)1 269 5666
www.jacobs.com

Project:

Drawing title
**KILCOOLE TO NEWCASTLE CCA6.1
PHASE 3 DESIGN
GENERAL ARRANGEMENT
PLAN 3 OF 6**

Drawing status Issue for Acceptance			
State Code	Contract / Work Package 6.1		
Project Stage	Preliminary Design		
Scale	1:500	DO NOT SCALE	
Jacobs No.	D3658300	Rev	B
Client no.	7694		
Drawing number	Project No	Work Package	Phase
	7694-	CCA6_1	-P3
Type	Discipline	Originator	Number
DWG-	CV	-JAC	-0202

© Copyright 2025 Jacobs U.K. Limited. The concepts and information contained in this document are the property of Jacobs. Use or copying of this document in whole or in part without the written permission of Jacobs constitutes an infringement of copyright. Limitation: This drawing has been prepared on behalf of, and for the exclusive use of Jacobs' Client, and is subject to, and issued in accordance with, the provisions of the contract between Jacobs and the Client. Jacobs accepts no liability or responsibility whatsoever for, or in respect of, any use of, or reliance upon, this drawing by any third party.

