
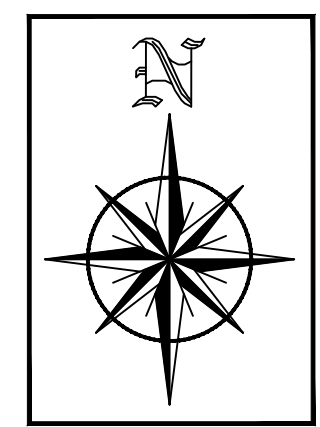


No. 50428728 10/24
© ORDNANCE SURVEY IRELAND/GOVERNMENT OF IRELAND

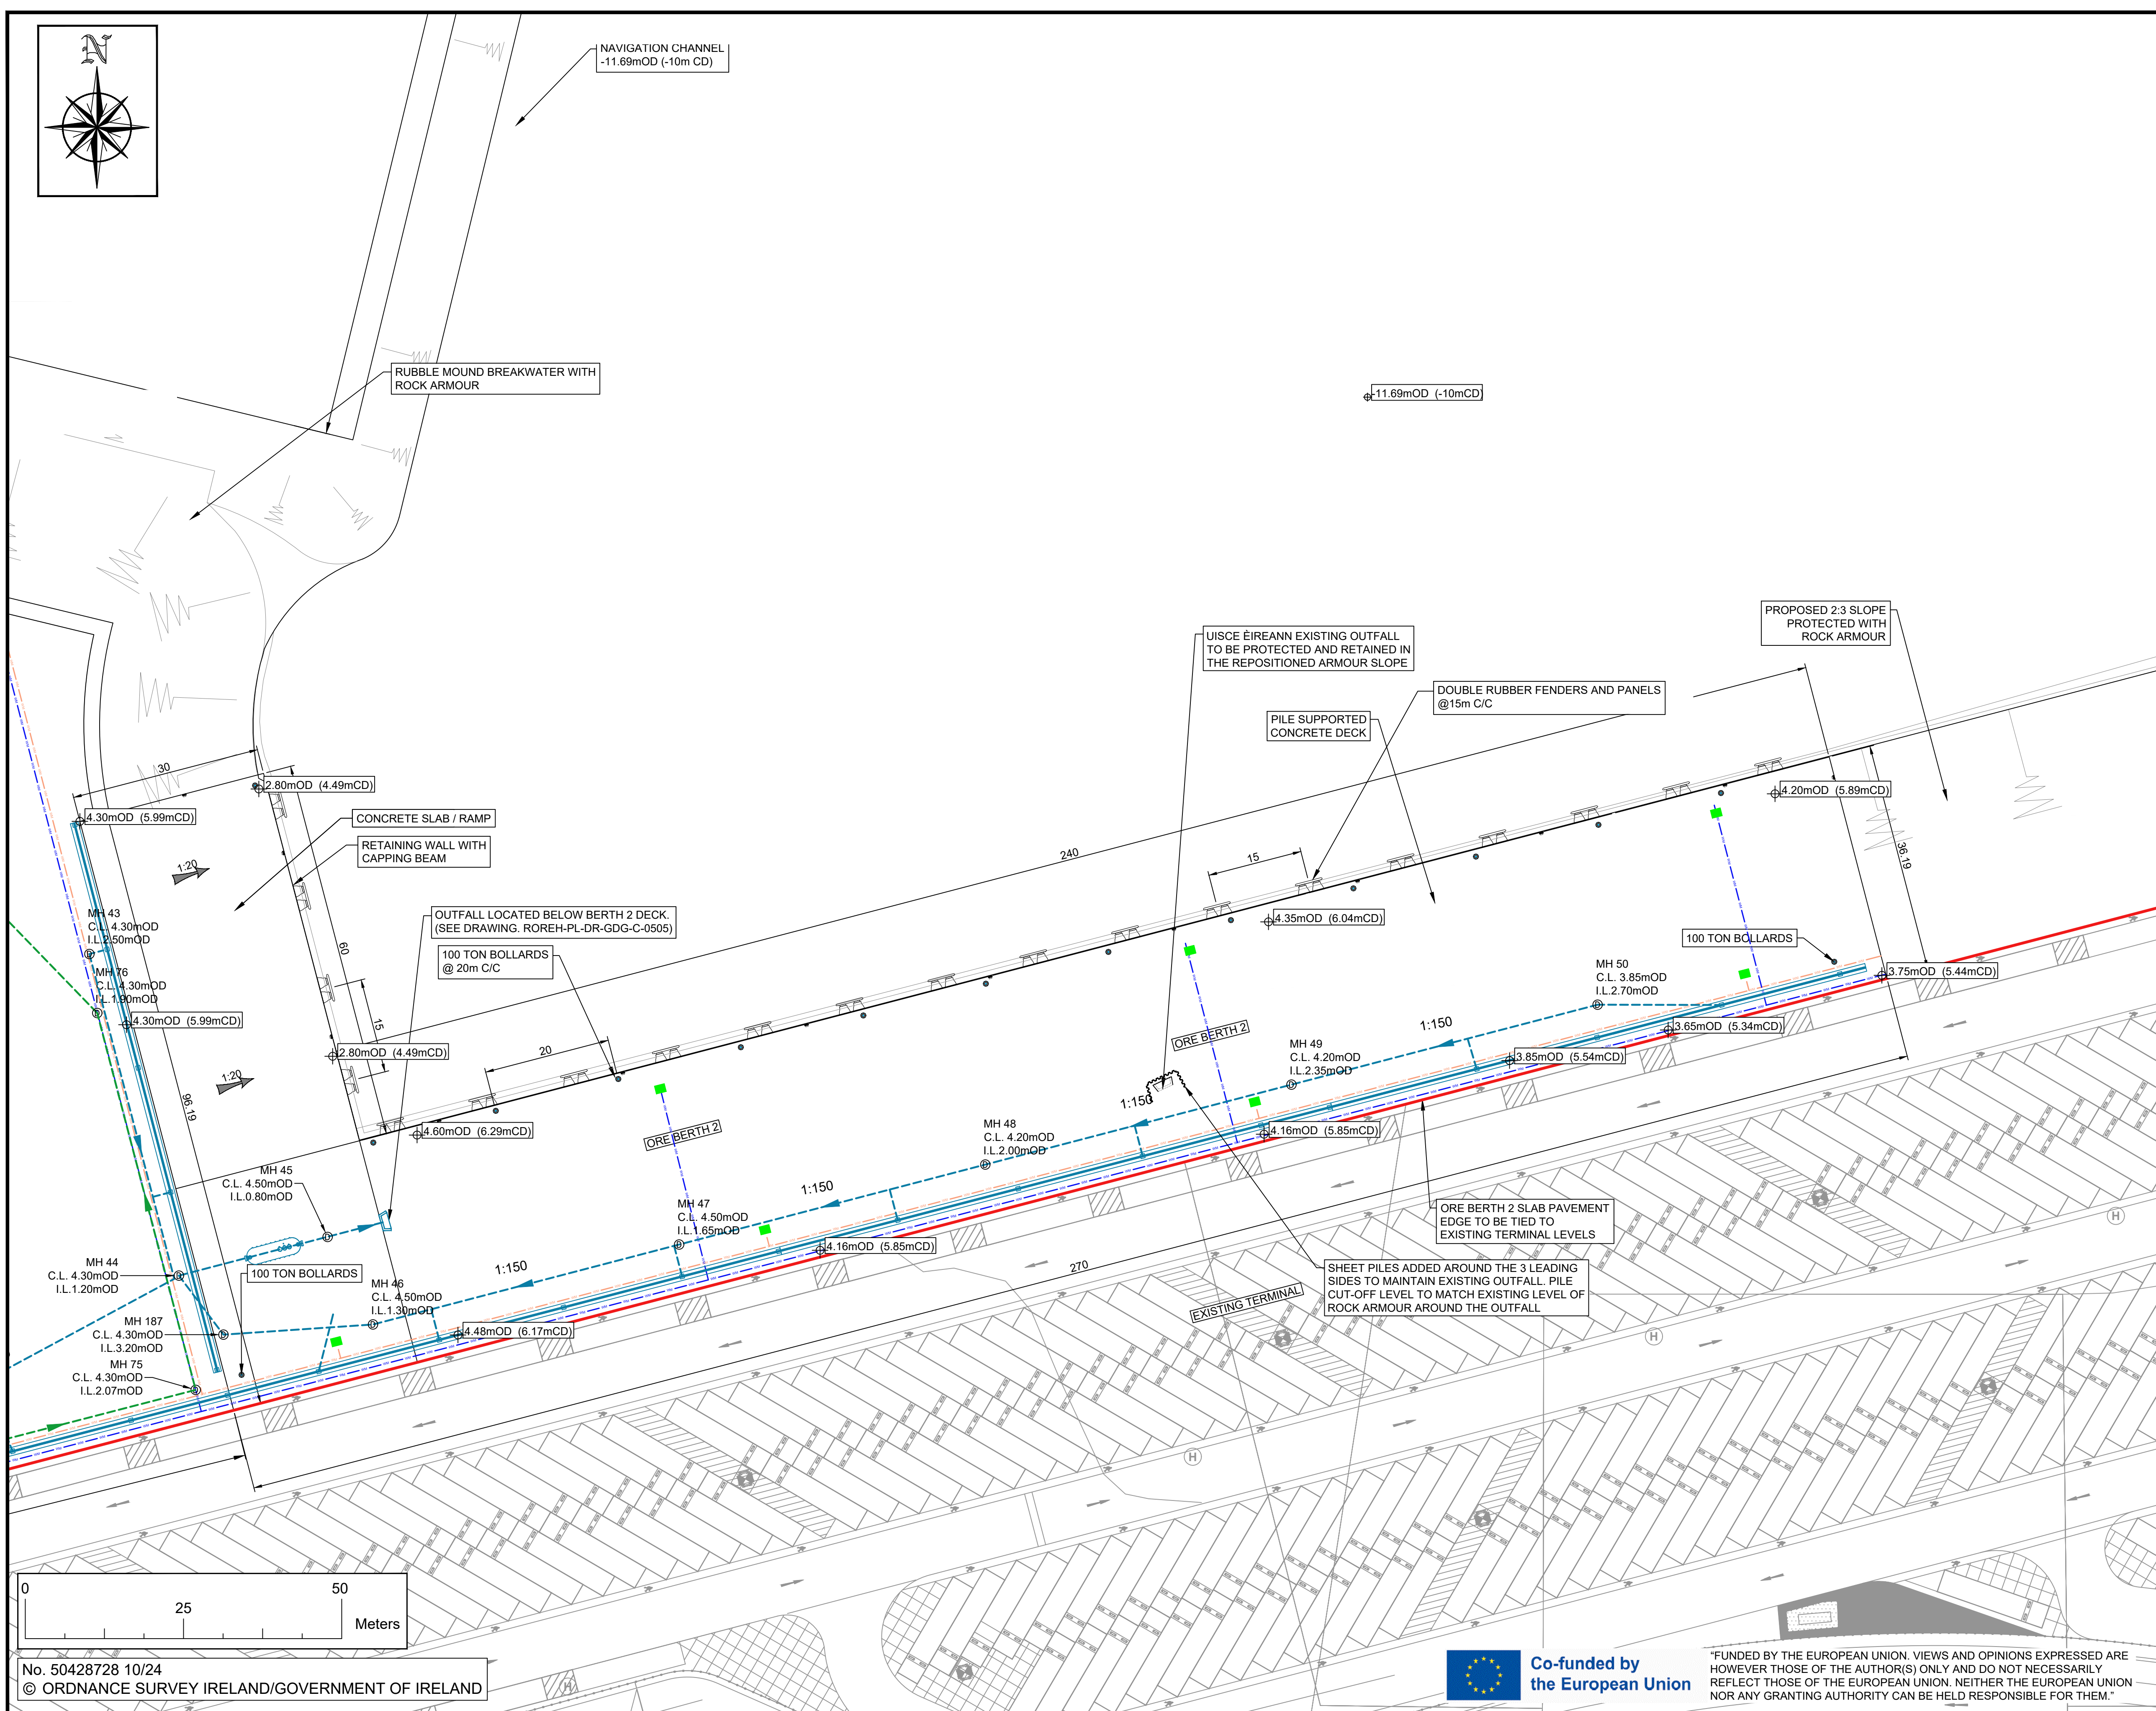

"FUNDED BY THE EUROPEAN UNION. VIEWS AND OPINIONS EXPRESSED ARE HOWEVER THOSE OF THE AUTHOR(S) ONLY AND DO NOT NECESSARILY REFLECT THOSE OF THE EUROPEAN UNION. NEITHER THE EUROPEAN UNION NOR ANY GRANTING AUTHORITY CAN BE HELD RESPONSIBLE FOR THEM."

NOTES:

- ALL DIMENSIONS ARE IN METERS UNLESS OTHERWISE STATED
- USE DIMENSIONS ON DRAWINGS (DO NOT SCALE FROM DRAWINGS)
- ORDNANCE SURVEY IRELAND LICENCE No. 50428728 10/24. SHEET No. 5644-D, 5645-C, 5714-B, 5715-A, AND 5715-B
- ELECTRICAL, COMMUNICATIONS, CCTV AND LIGHTING SERVICES HAVE BEEN OMITTED FOR CLARITY.

KEY MAP

SCALE 1:25,000

LEGEND:

- SITE BOUNDARY UNDER THIS APPLICATION
TOTAL BOUNDARY AREA : 803394m² (80.339ha)
- MH DRAINAGE MANHOLE
- RETENTION SEPARATOR (R.S.)
- STORM WATER PIPES
- DRAINAGE CHANNEL
- OUTFALL (OF)
- GULLY
- PERIMETER PERFORATED DRAINAGE PIPE LINE
- PROPOSED 110mmØ WATER MAIN
- PROPOSED 160mmØ FIRE WATER MAIN
- PROPOSED HYDRANT

GDG
GAVIN & DOHERTY
GEOSOLUTIONS

Unit A2,
Nugrove Office Park,
Rathfarnham,
Dublin 14, D14 X627
Ireland.
T +353 (0)1-2071000
E info@gdgeo.com
www.gdgeo.com

ISSUED AS: **FOR PLANNING**

CLIENT: **Iarnród Éireann
Irish Rail**

PARTNER: **NICHOLAS
O'DWYER**

PROJECT TITLE: **ROSSLARE EUROPORT
ORE HUB**

DRAWING No: **ROREH-PL-DR- GDG-C-0207**

Status: **-P3** Revision: **-05**

DRAWING TITLE: **PROPOSED DRAINAGE
AND WATER
SHEET 7
ORE HUB BERTH 2**

SCALE: **1:500** SHEET SIZE: **A1** DATE: **21/11/2025**

DRAWN BY: **EFC** CHECKED BY: **M.F.** APPROVED BY: **D.O'L**