
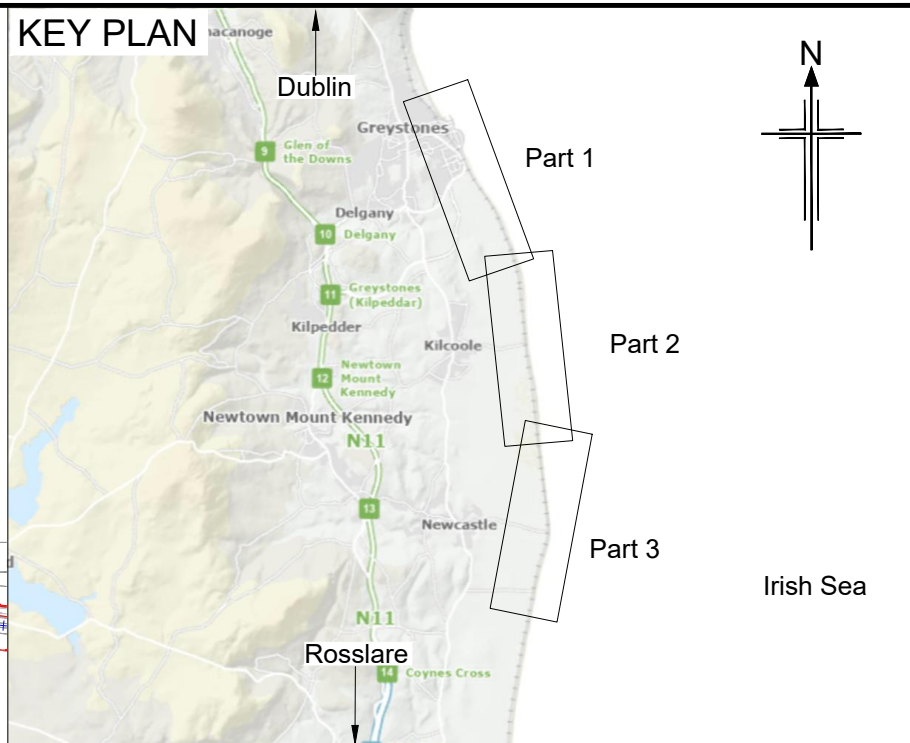
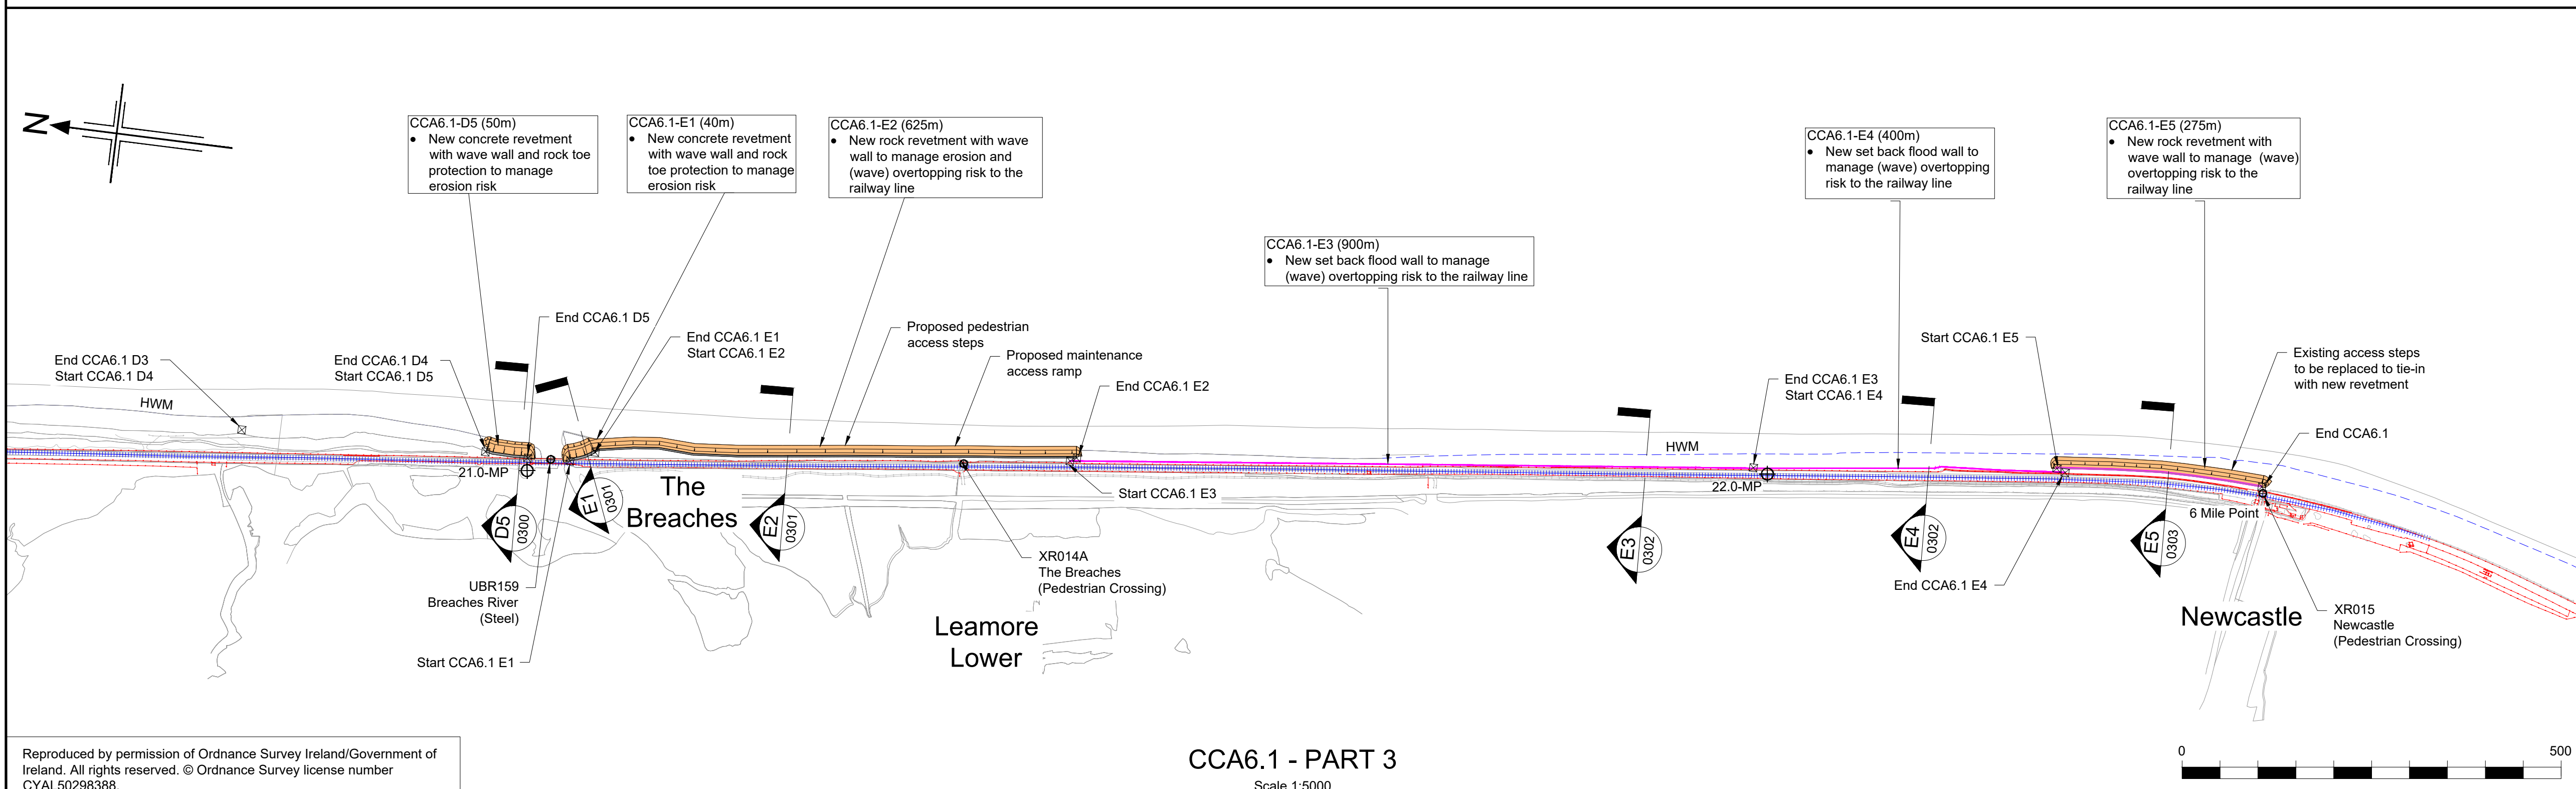
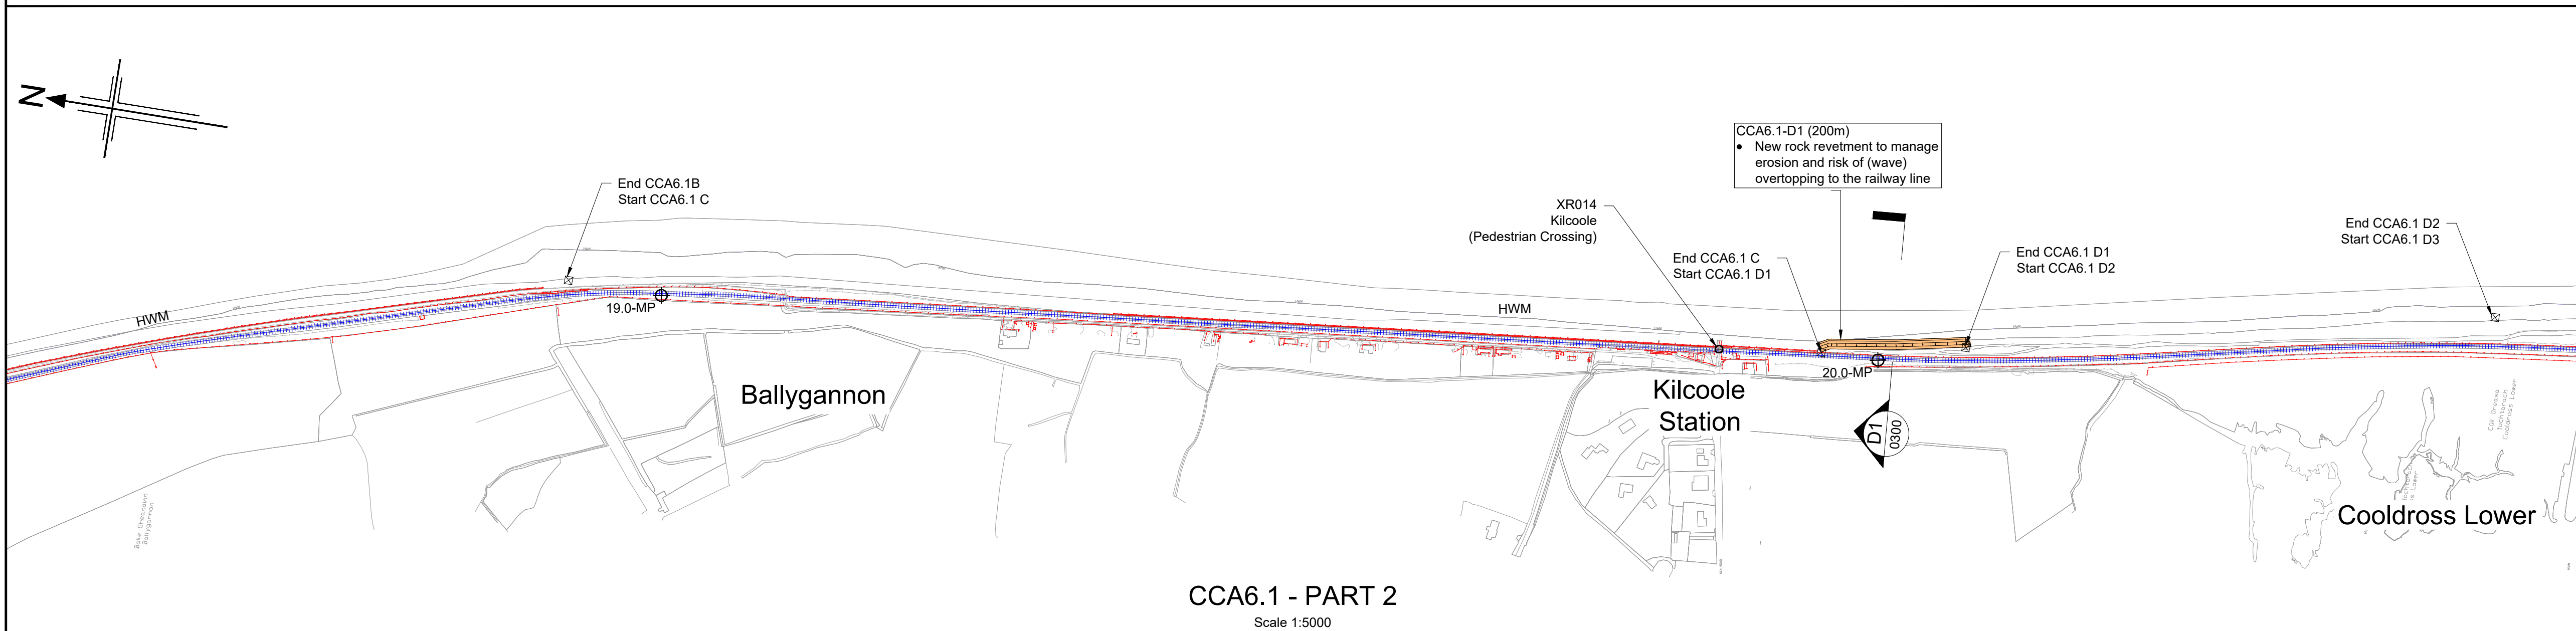


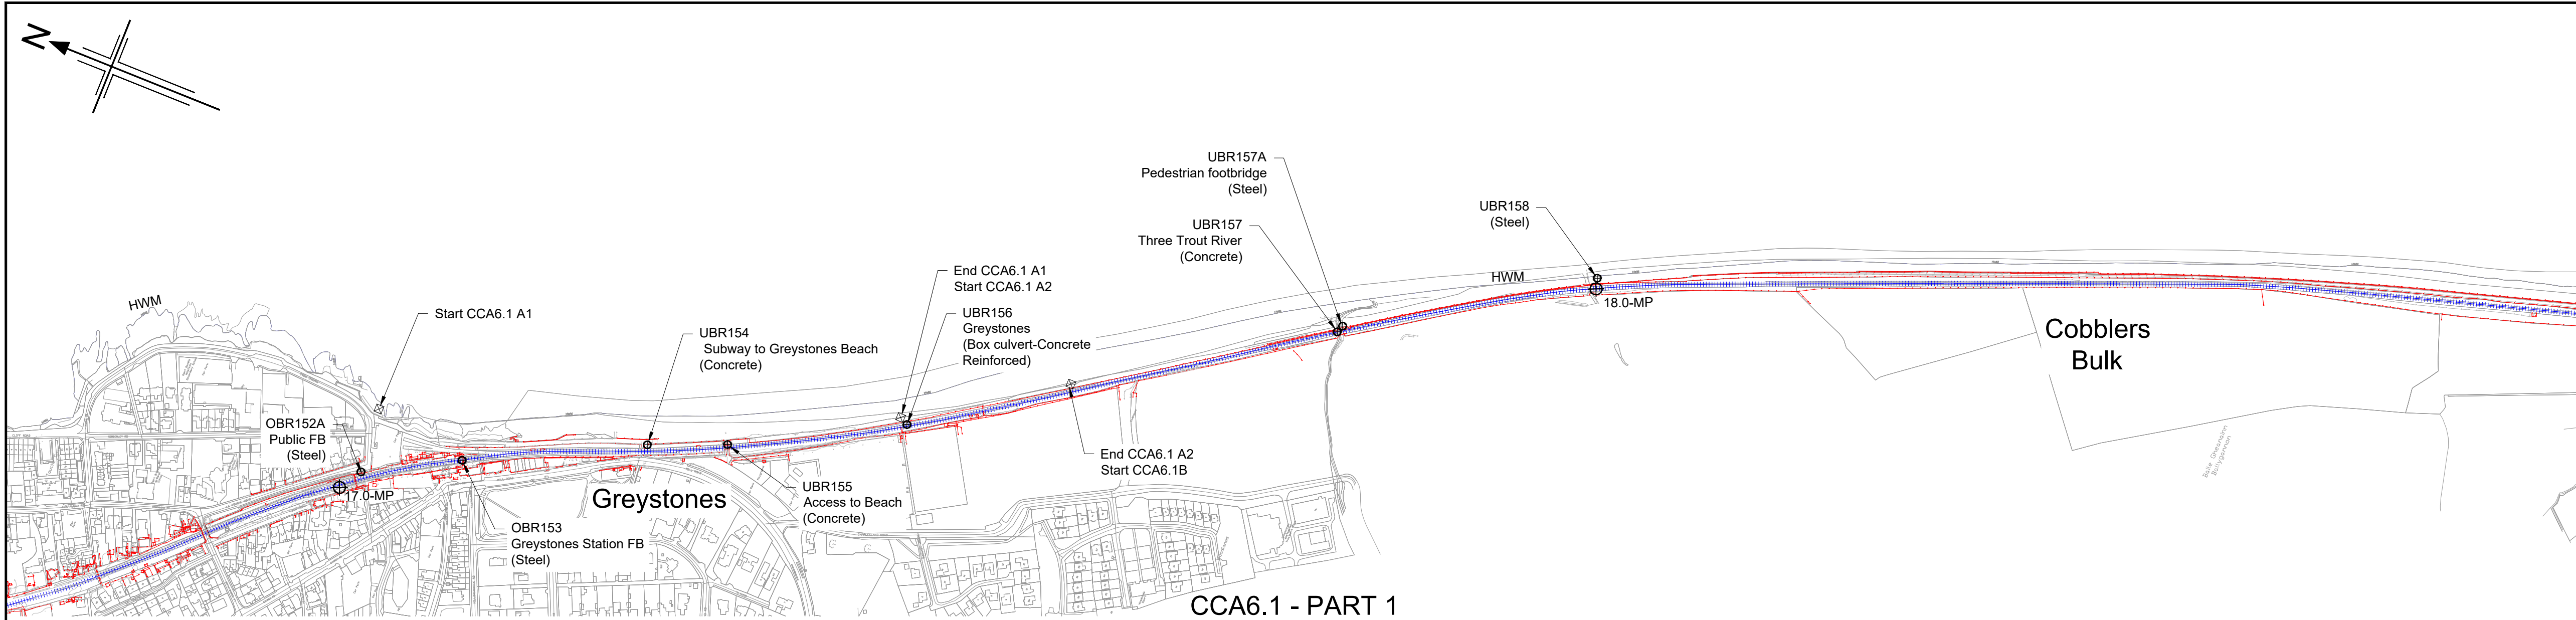

NOTES

- Do not scale from this drawing.
- Size and location of all structures is indicative only and to be determined through design development.

- LEGEND**
- Railway line
 - Start and end of CCA sub-cells
 - Footprint of proposed works under scheme
 - Mile Post (MP)
 - High Water Mark
 - Rail Boundaries (Buildings / fence / walls)
 - Level Crossing, Bridges and Culverts

Rev	Rev. Date	Purpose of revision	Drawn	Checked	Rev'd	Appr'd
B	21/07/2025	FINAL FOLLOWING CLIENT COMMENTS	RM	JS	JD	DK
A	06/06/2025	For Client Review and Comment	RM	OR	JD	DK

Client: **larnród Éireann Irish Rail**

Designer: **Jacobs**
Termini Building, 2nd Floor, 3 Arkle Road, Sandycroft
Dublin, D18 C5C5, Ireland. Tel: +353 (0)1 269 5666
www.jacobs.com

Project: **ECRIPP**
European Coastal Risk Prevention Programme

Drawing title: **KILCOOLE TO NEWCASTLE CCA6.1 PHASE 3 DESIGN LOCATION PLAN**

Drawing status			
Issue for Acceptance			
State Code	Contract / Work Package 6.1		
Project Stage	Preliminary Design		
Scale	1:5000	DO NOT SCALE	
Jacobs No.	D3658300	Rev B	
Client no.	7694		
Drawing number	Project No	Work Package	Phase
7694- CCA6_1 -P3 -			
Type	Discipline	Originator	Number
DWG - CV	- JAC	-	- 0100

© Copyright 2025 Jacobs U.K. Limited. The concepts and information contained in this document are the property of Jacobs. Use or copying of this document in whole or in part without the written permission of Jacobs constitutes an infringement of copyright. Limitation: This drawing has been prepared on behalf of, and for the exclusive use of, Jacobs Client, and is subject to, and issued in accordance with, the provisions of the contract between Jacobs and the Client. Jacobs accepts no liability or responsibility whatsoever for, or in respect of, any use of, or reliance upon, this drawing by any third party.