



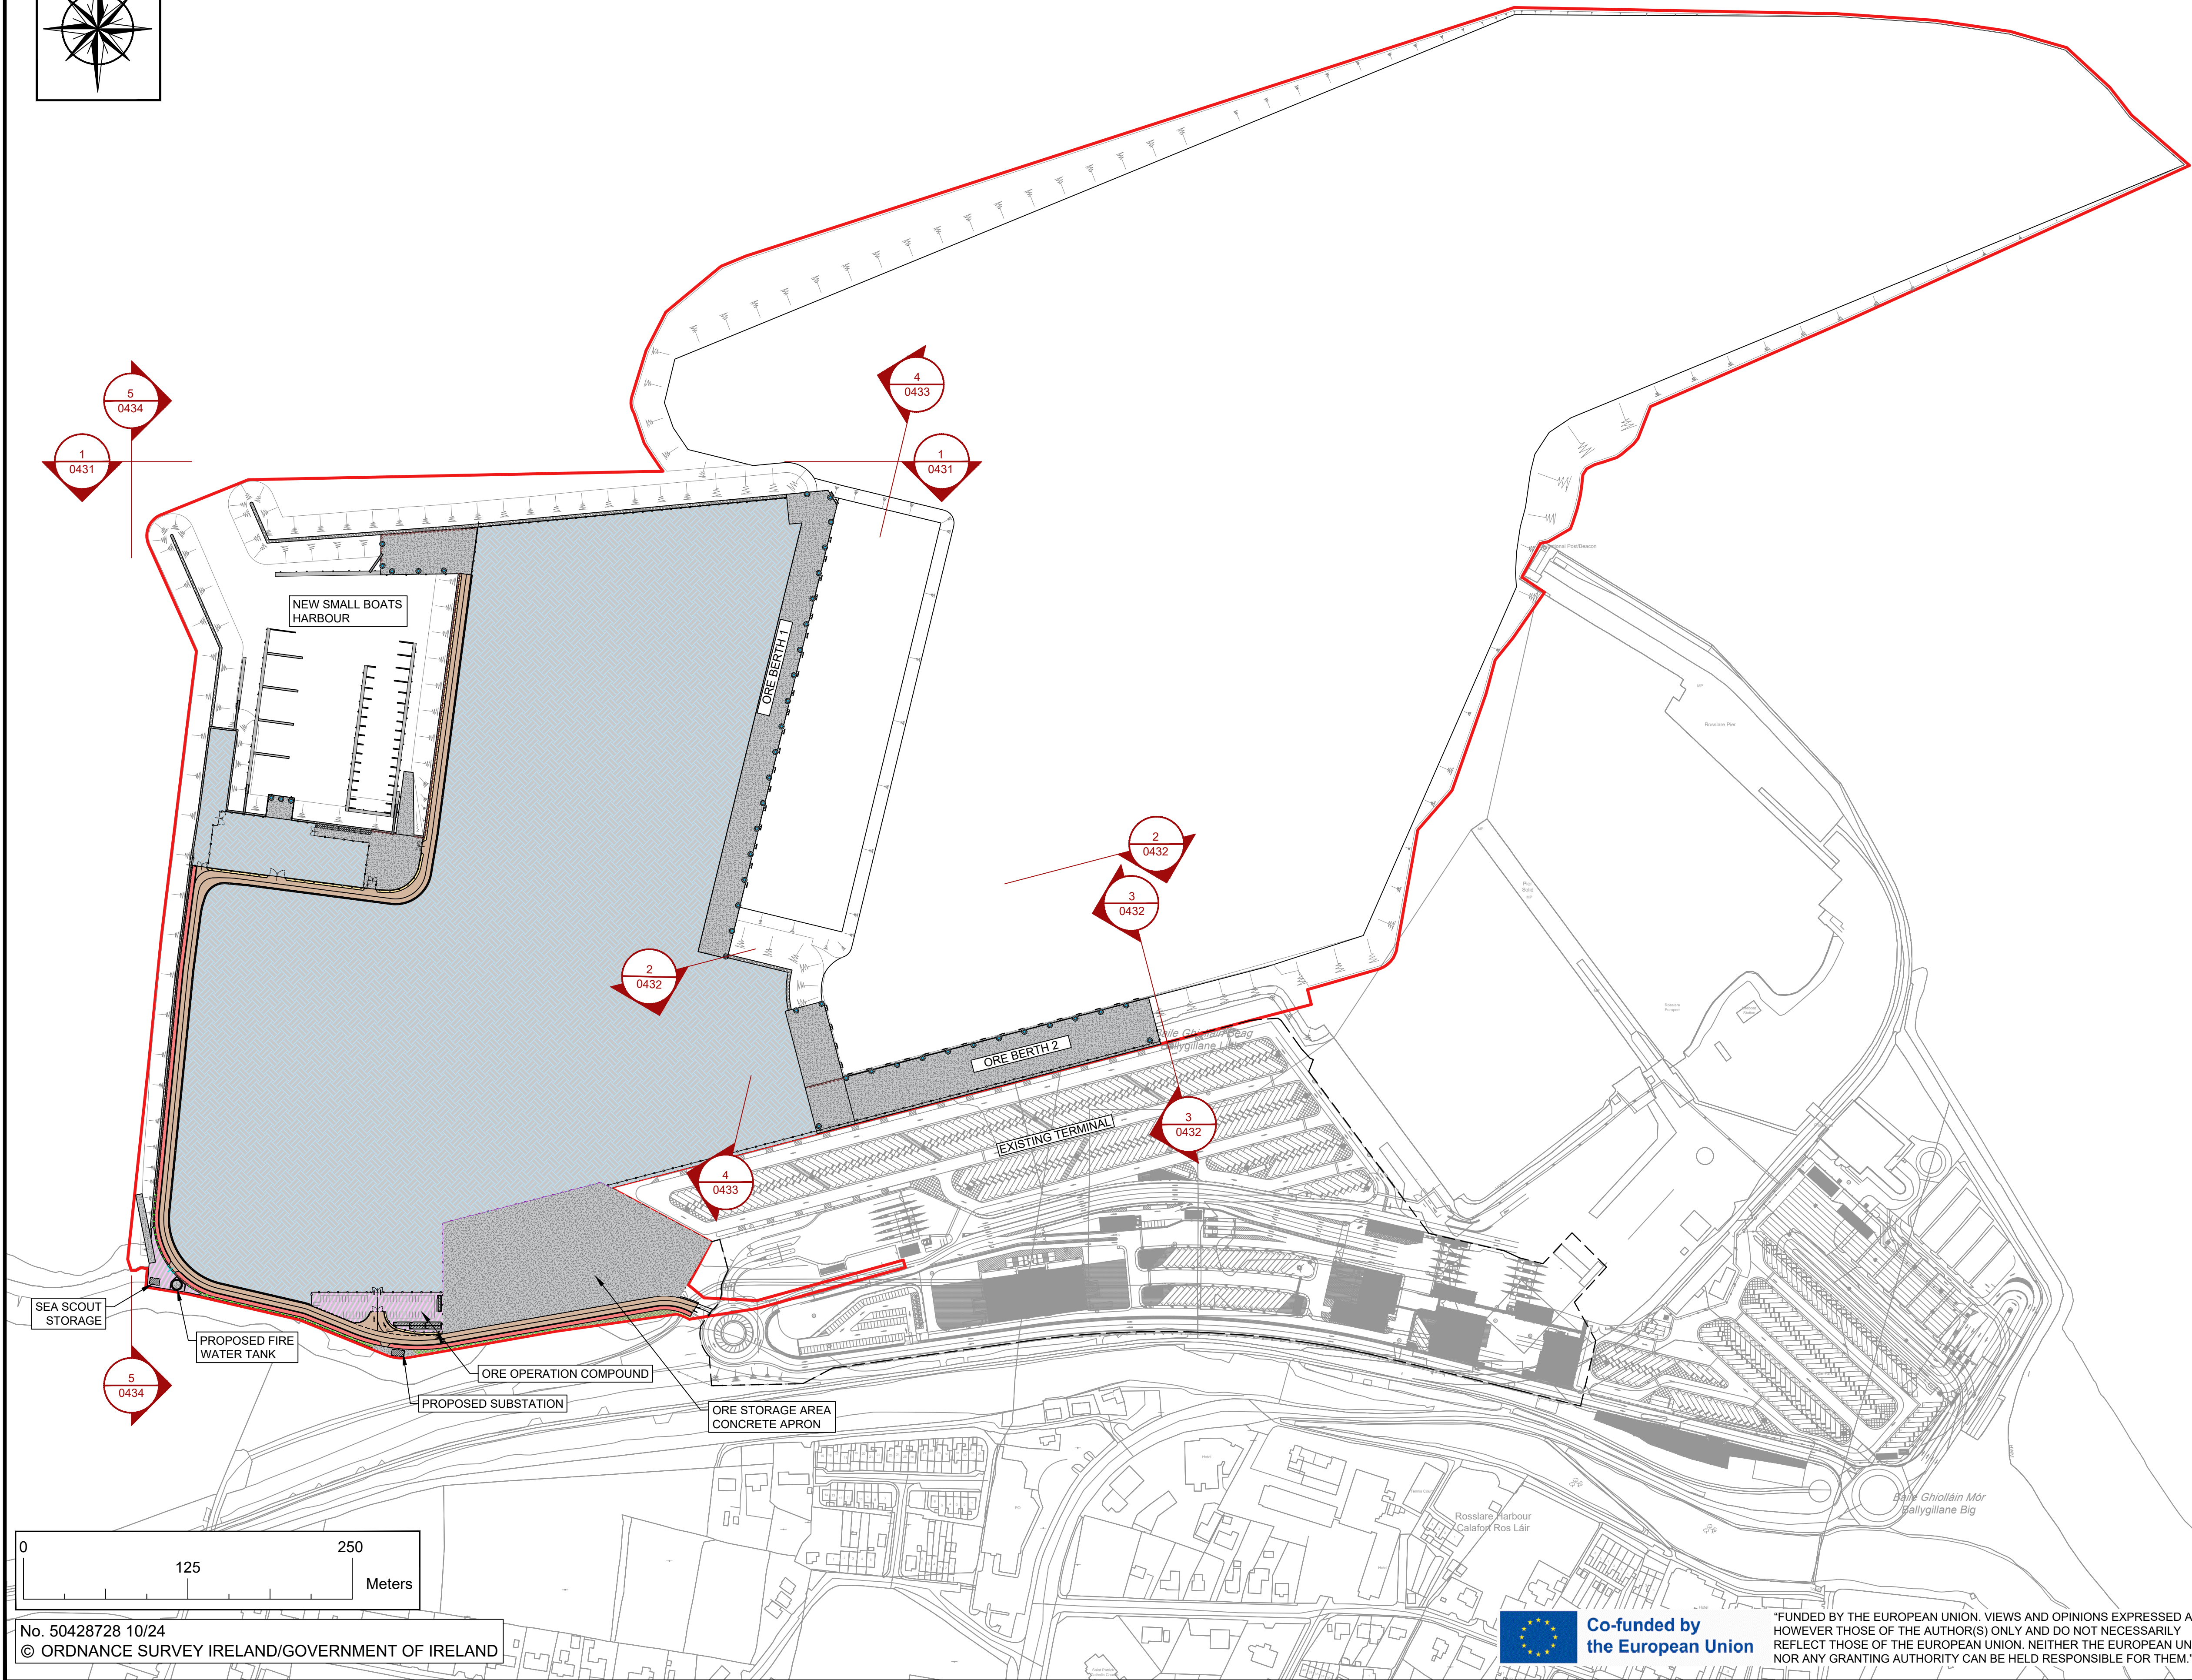

No. 50428728 10/24
© ORDNANCE SURVEY IRELAND/GOVERNMENT OF IRELAND

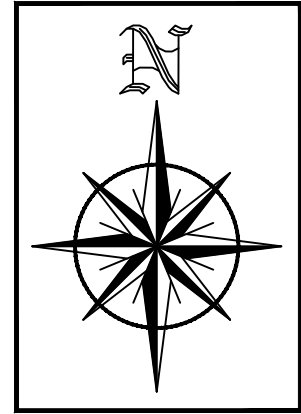

"FUNDED BY THE EUROPEAN UNION. VIEWS AND OPINIONS EXPRESSED ARE HOWEVER THOSE OF THE AUTHOR(S) ONLY AND DO NOT NECESSARILY REFLECT THOSE OF THE EUROPEAN UNION. NEITHER THE EUROPEAN UNION NOR ANY GRANTING AUTHORITY CAN BE HELD RESPONSIBLE FOR THEM."

NOTES:

1. ALL DIMENSIONS ARE IN METERS UNLESS OTHERWISE STATED
2. USE DIMENSIONS ON DRAWINGS (DO NOT SCALE FROM DRAWINGS).



LEGEND:

- PLANNING BOUNDARY UNDER THIS APPLICATION. TOTAL BOUNDARY AREA: 803394m² (80.339ha).
- 2.4m HEIGHT PALISADE FENCE/BARRIER
- 2.4m HEIGHT GATE
- ARMCO BARRIERS
- STONE PAVEMENT
- CONCRETE PAVEMENT
- BUILDINGS/SHEDS
- ASPHALT
- SHARED CYCLEWAY / FOOTPATH
- FOOTPATH
- ACCESS ROADS
- VERGE/PLANTED AREA INCL. NATIVE TREES
- GRAVEL SURFACE
- TOP OF ROCK ARMOUR
- BOLLARD

GDG
GAVIN & DOHERTY
GEOSOLUTIONS

Unit A2,
Nutgrove Office Park,
Rathfarnham,
Dublin 14, D14 X627
Ireland.
T +353 (0)1-2071000
E info@gdgeo.com
www.gdgeo.com

ISSUED AS: FOR PLANNING

CLIENT: **Iarnród Éireann Irish Rail**

PARTNER: **NICHOLAS O'DWYER**

PROJECT TITLE: **ROSSLARE EUROPORT ORE HUB**

DRAWING No: **ROREH-PL-DR- GDG-C-0430**

Status: **-P3** Revision: **-04**

DRAWING TITLE: **ROSSLARE ORE HUB ELEVATION - KEY PLAN**

SCALE: 1:2500 SHEET SIZE: A1 DATE: 20/11/2025
DRAWN BY: EFC CHECKED BY: M.F. APPROVED BY: D.O'L