



C:\pwworking\jacobs-ernea-01\189042\7694-CCA6_1-P3-DWG-CV-JAC-0200.dwg - 21/07/2025 16:32:31 - A1Frame - LAUREN

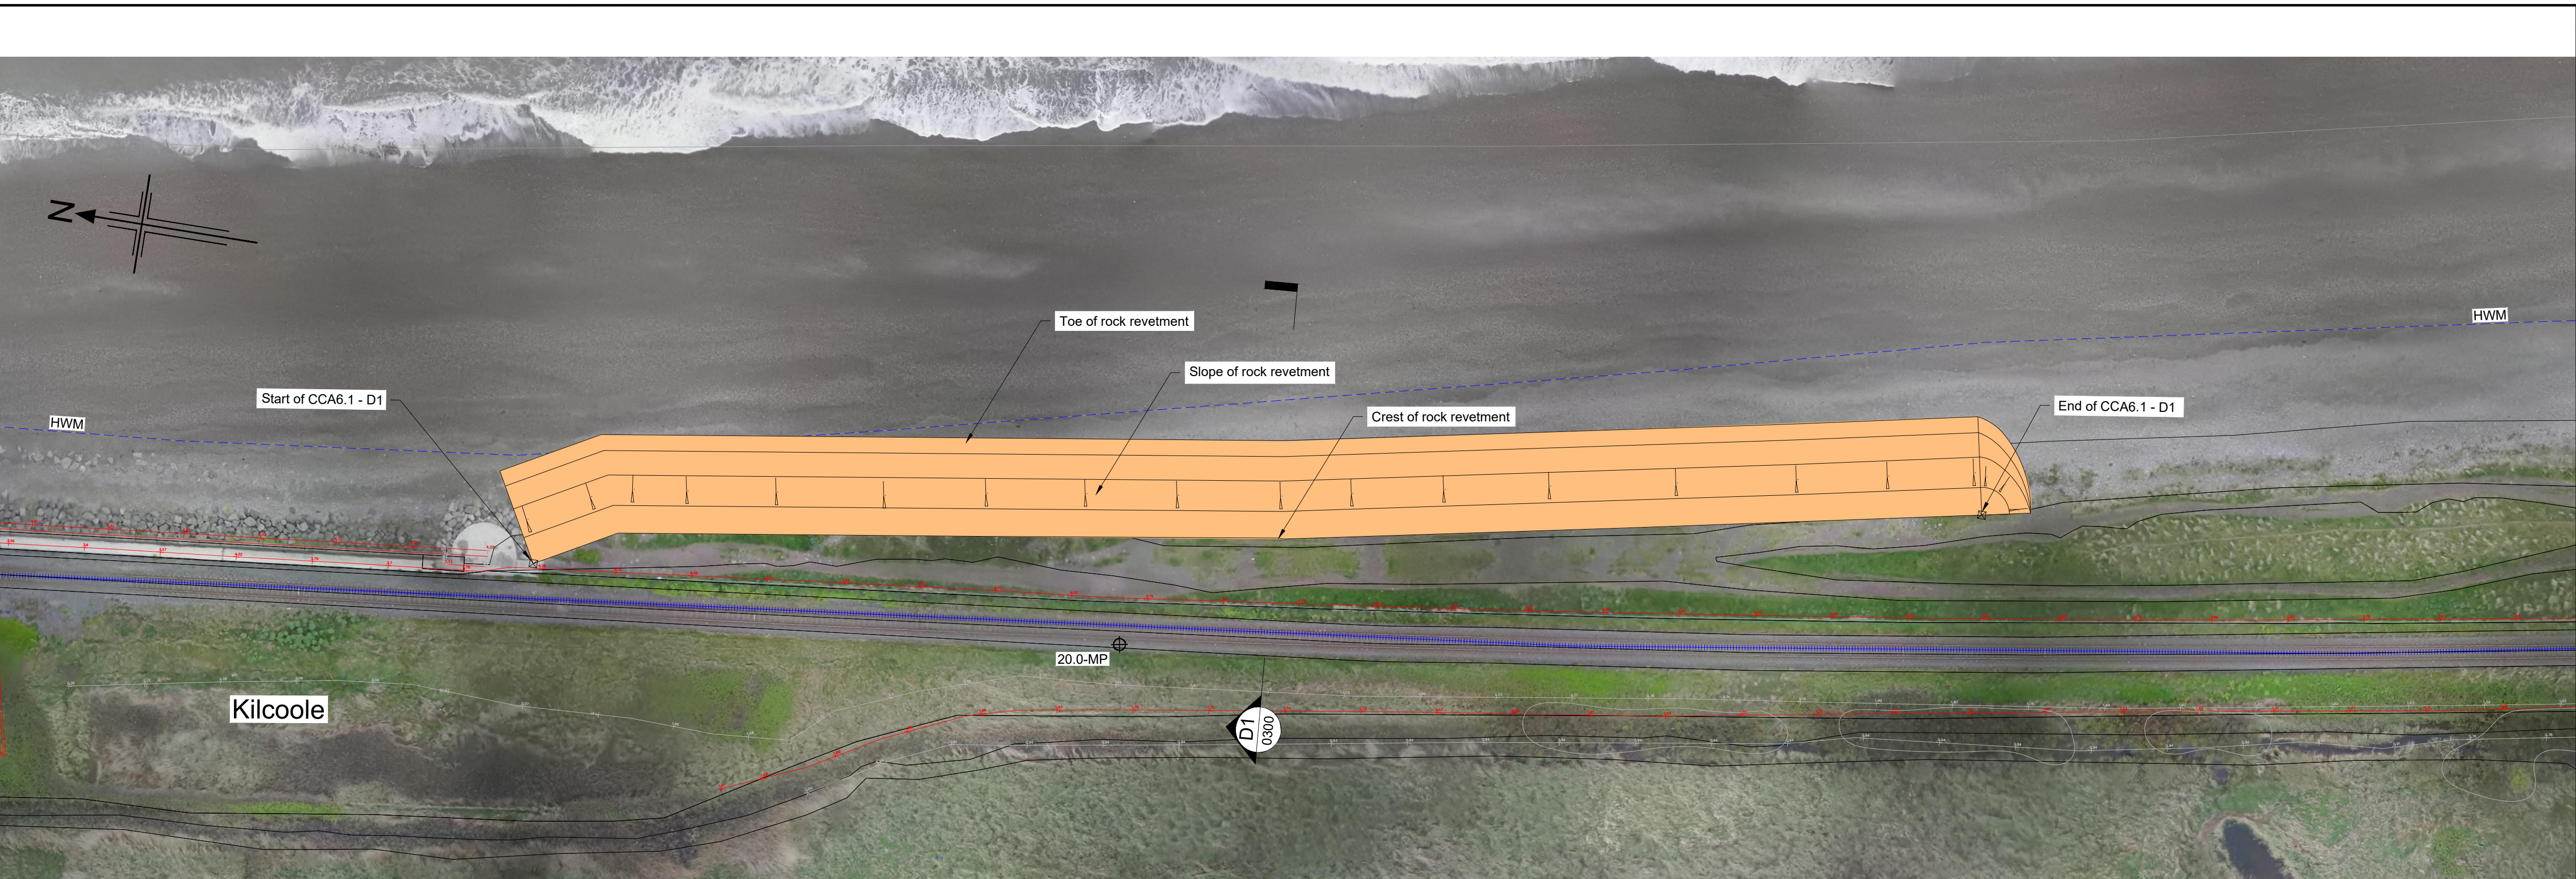

CCA6.1 - D1
Scale 1:500

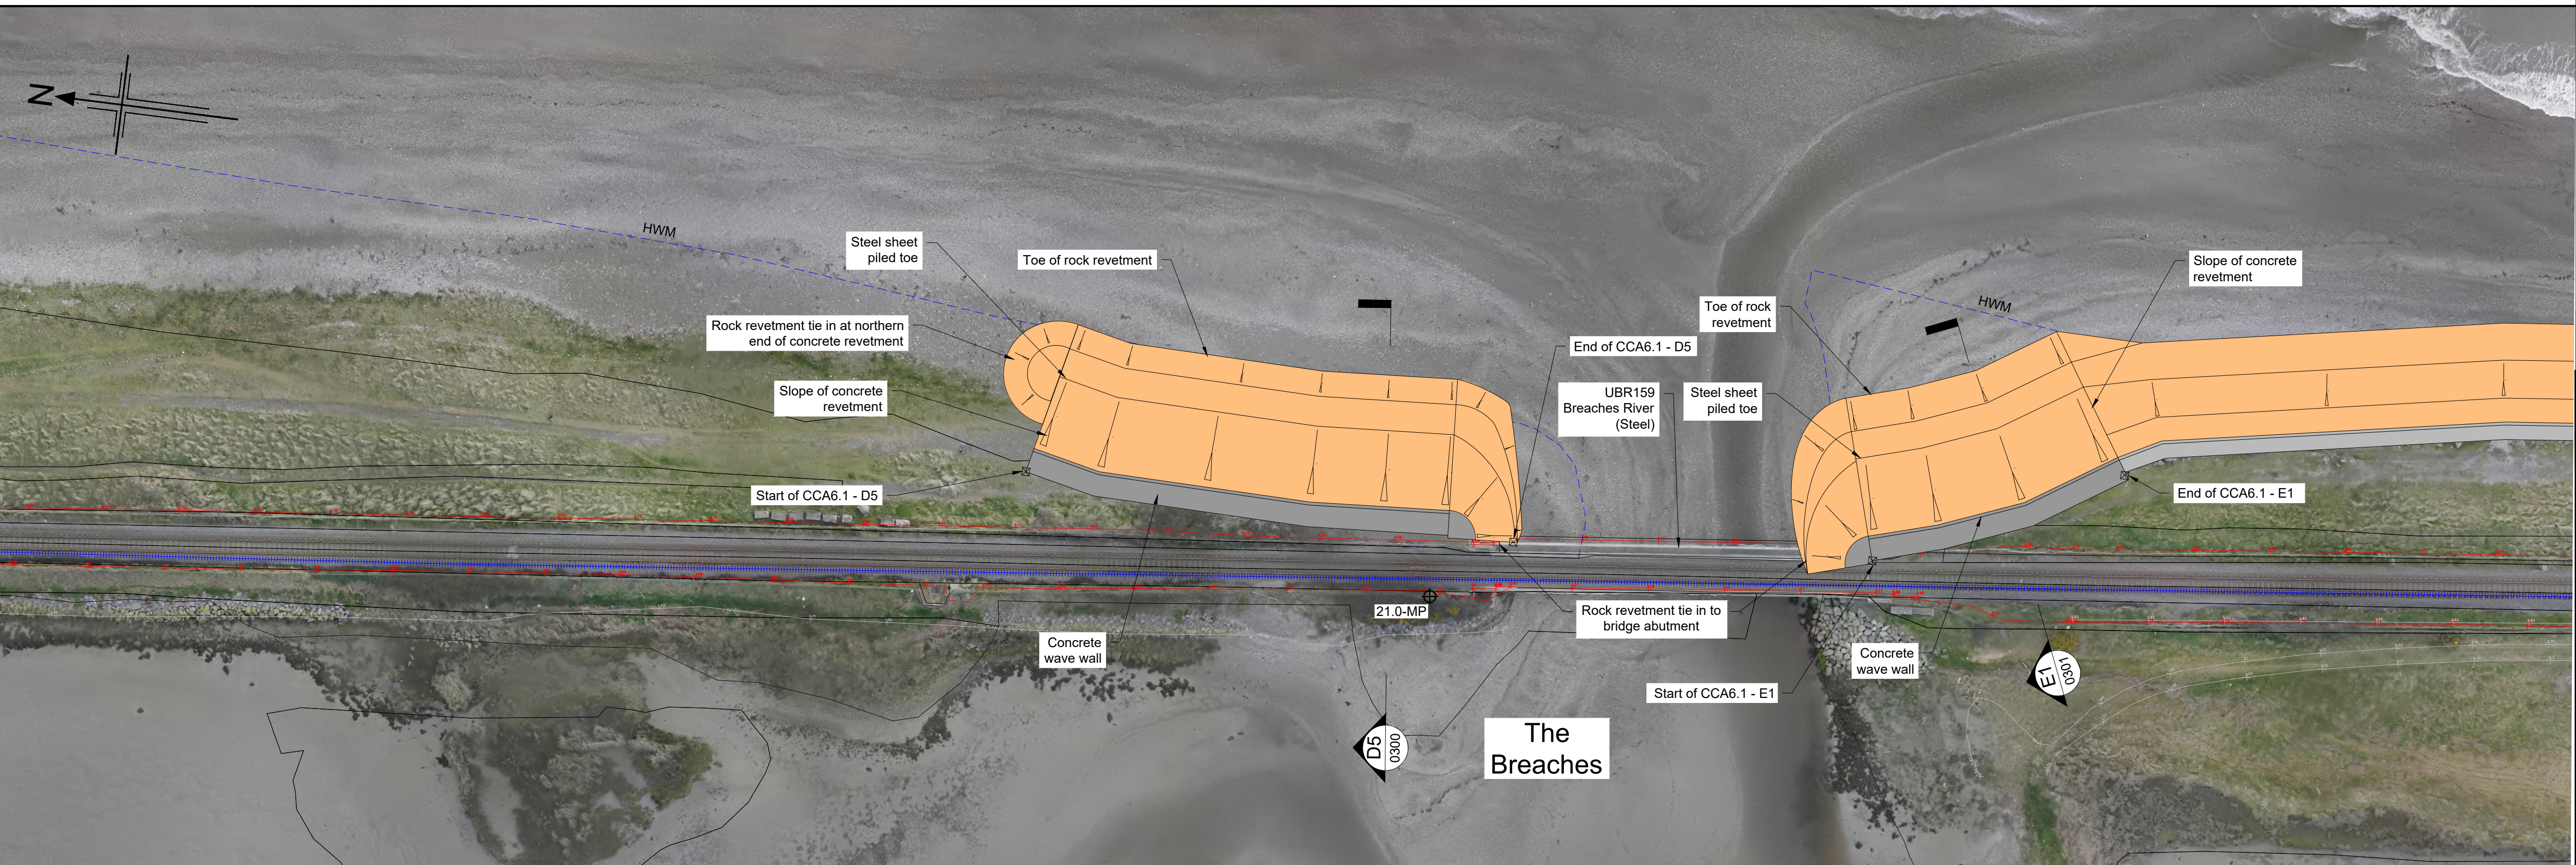

CCA6.1 - D5 AND E1
Scale 1:500

KEY PLAN

Irish Sea

N

NOTES

1. Do not scale from this drawing.

2. Size and location of all structures is indicative only and to be determined through design development.

3. The High Water Mark shown is provided by OSI and is derived from historical mapping. The beach is dynamic and therefore it may not be representative of current location of high water in this area.

LEGEND

Railway line

Start and end of CCA sub-cells

New Reinforced Concrete

Footprint of proposed works under scheme

Mile Post (MP)

High Water Mark

Rail Boundaries (Buildings / fence / walls)

Level Crossing, Bridges and Culverts

B	21/07/2025	FINAL FOLLOWING CLIENT COMMENTS	RM	JS	JD	DK
A	06/06/2025	For Client Review and Comment	RM	OR	JD	DK
Rev	Rev. Date	Purpose of revision	Drawn	Checked	Rev'd	Apprv'd

Client

Designer:

Jacobs

Termini Building, 2nd Floor, 3 Ardee Road, Sandyford, Dublin D18 C9C5, Ireland, D04R2C5, Tel: +353 (0)1 269 5666 www.jacobs.com

Project

Drawing title

KILCOOLE TO NEWCASTLE CCA6.1
PHASE 3 DESIGN
GENERAL ARRANGEMENT
PLAN 1 OF 6

Drawing status

Issue for Acceptance

State Code	Contract / Work Package 6.1	
Project Stage	Preliminary Design	
Scale	1:500	DO NOT SCALE
Jacobs No.	D3658300	Rev B
Client no.	7694	
Drawing number	Project No	Work Package
	7694- CCA6_1	-P3 -
Type	Discipline	Originator
DWG - CV	- JAC	- 0200

100% Copyright 2025 Jacobs U.K. Limited. The concepts and information contained in this document are the property of Jacobs. Use or copying of this document in whole or in part without the written permission of Jacobs constitutes an infringement of copyright. Limitation: This drawing has been prepared on behalf of, and for the exclusive use of, Jacobs' Client, and is subject to, and issued in accordance with, the provisions of the contract between Jacobs and the Client. Jacobs accepts no liability or responsibility whatsoever for, or in respect of, any use of, or reliance upon, this drawing by any third party.