



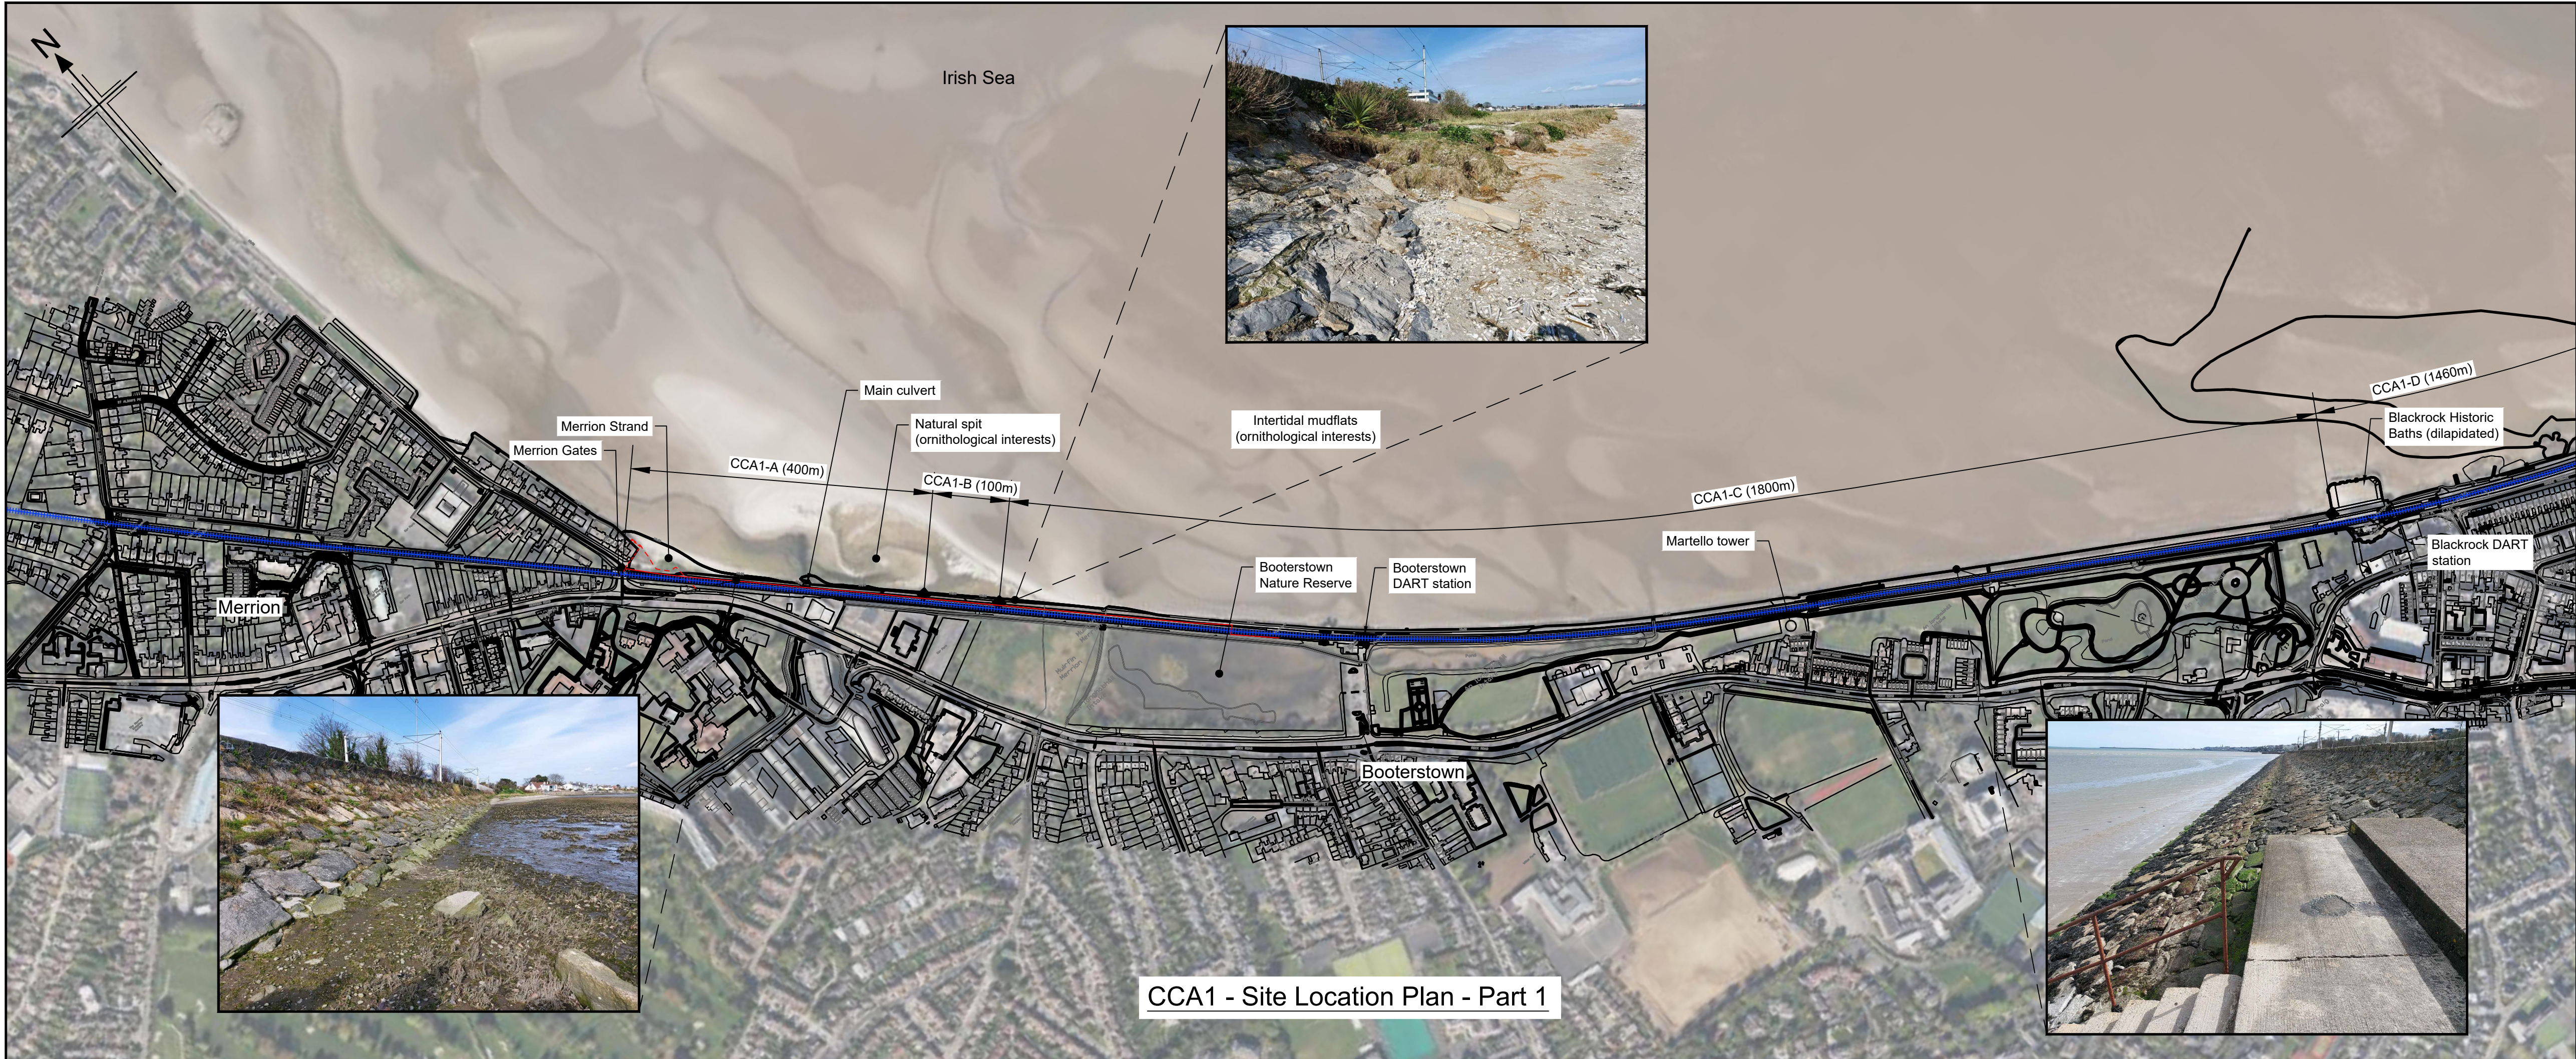

CCA1 - Site Location Plan - Part 1

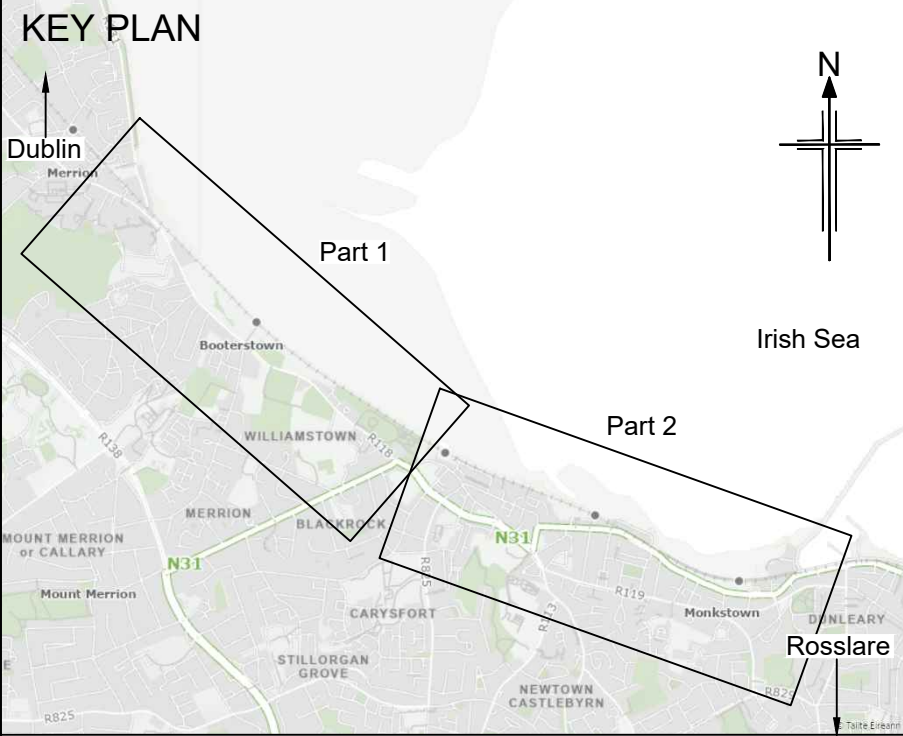


1. All levels are in mODM.
2. Do not scale from this drawing.
3. Size and location of all structures is indicative only and to be determined through design development.
4. The railway line is electrified through this cell with overhead power lines.

LEGEND

- ==== Railway line
- Existing Services
- 110kV Power cable (buried)
 - 220kV Power cable (buried)
 - 38kV Power line

Sub-Cell	Sub-cell Name	Length (m)
CCA1-A	Merrion Gates	400
CCA1-B	Merrion Spit	100
CCA1-C	Booterstown	1800
CCA1-D	Blackrock	1460
CCA1-E	Seapoint Beach	640

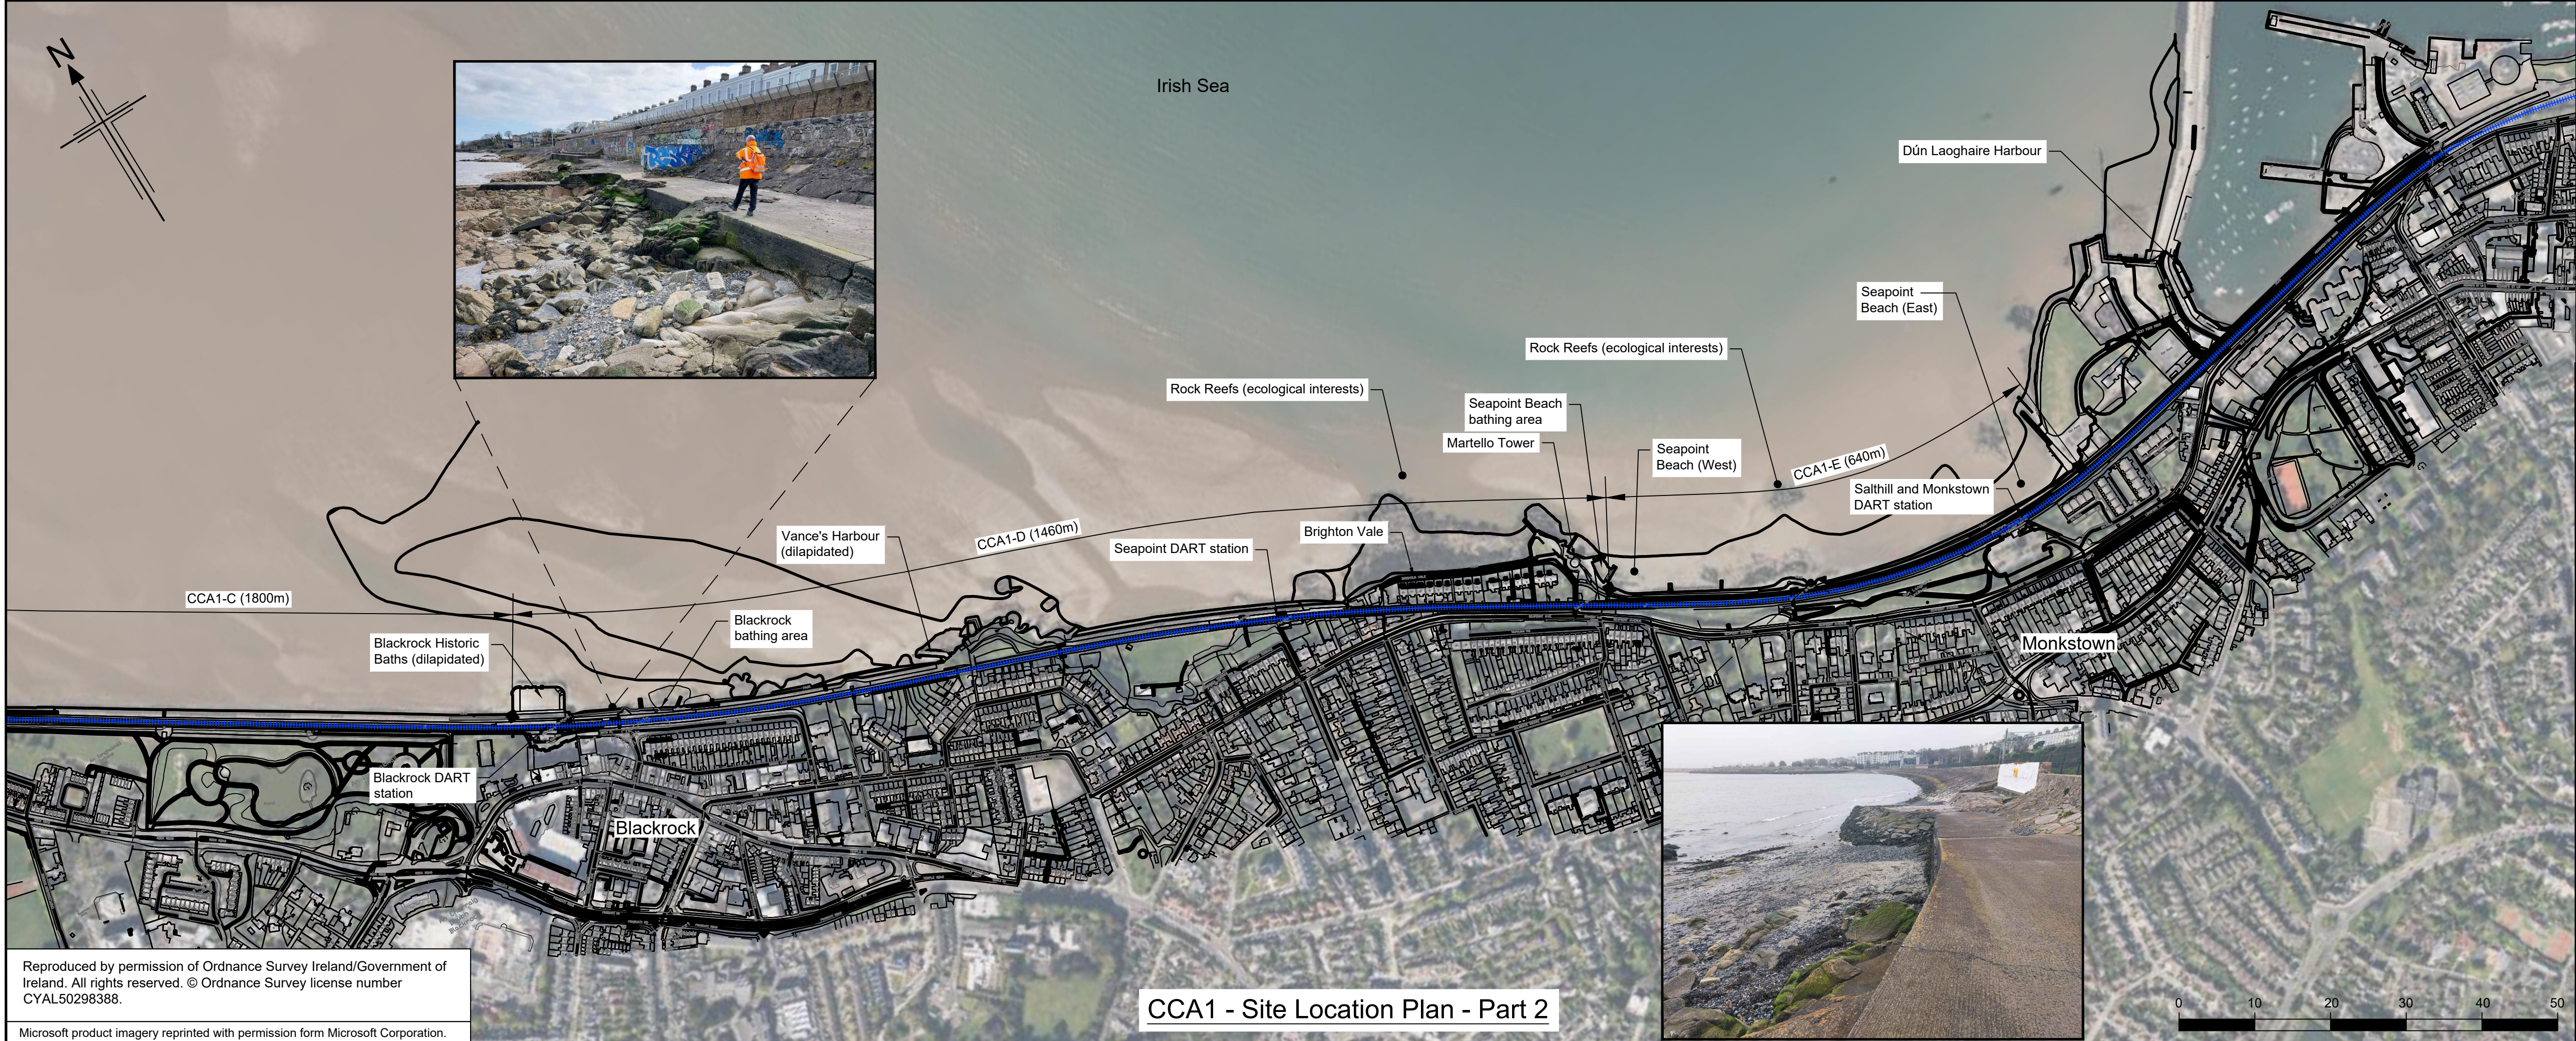

CCA1 - Site Location Plan - Part 2

Rev	Rev. Date	Purpose of revision	Drawn	Checked	Rev'd	Appr'd
B	09/09/2025	FOR ACCEPTANCE	RM	EJ	JD	DK
A	15/08/2025	FOR CLIENT REVIEW AND COMMENT	RM	EJ	JD	DK

Client: **larnród Éireann Irish Rail**

Designer: **Jacobs**
Termini Building, 2nd Floor, 3 Arkle Road, Sandyford, Dublin D18 C9C5, Ireland, D04R2C25.
Tel: +353 (0)1 269 5666
www.jacobs.com

Project: **ECRIPP**
Environmental Compliance Review and Planning Process

Drawing title
**MERRION GATES TO SEAPPOINT BEACH CCA1
PHASE 3 DESIGN
SITE LOCATION PLAN**

Drawing status	Draft
State Code	Contract / Work Package 1
Project Stage	Phase 3 Design
Scale	1:5000
Jacobs No.	D3658300
Client no.	7694
Drawing number	7694- CCA1 -P3 -
Type	DWG - CV - JAC - 0010

© Copyright 2025 Jacobs U.K. Limited. The concepts and information contained in this document are the property of Jacobs. Use or copying of this document in whole or in part without the written permission of Jacobs constitutes an infringement of copyright. Limitation: This drawing has been prepared on behalf of, and for the exclusive use of, Jacobs' Client, and is subject to, and issued in accordance with, the provisions of the contract between Jacobs and the Client. Jacobs accepts no liability or responsibility whatsoever for, or in respect of, any use of, or reliance upon, this drawing by any third party.