



C:\pwworking\jacobs-emea-01\60189042\7694-CCA6_1\P3-DWG-CV-JAC-0205.dwg - 21/07/2025 17:31:43 - A1Frame - LAWREND

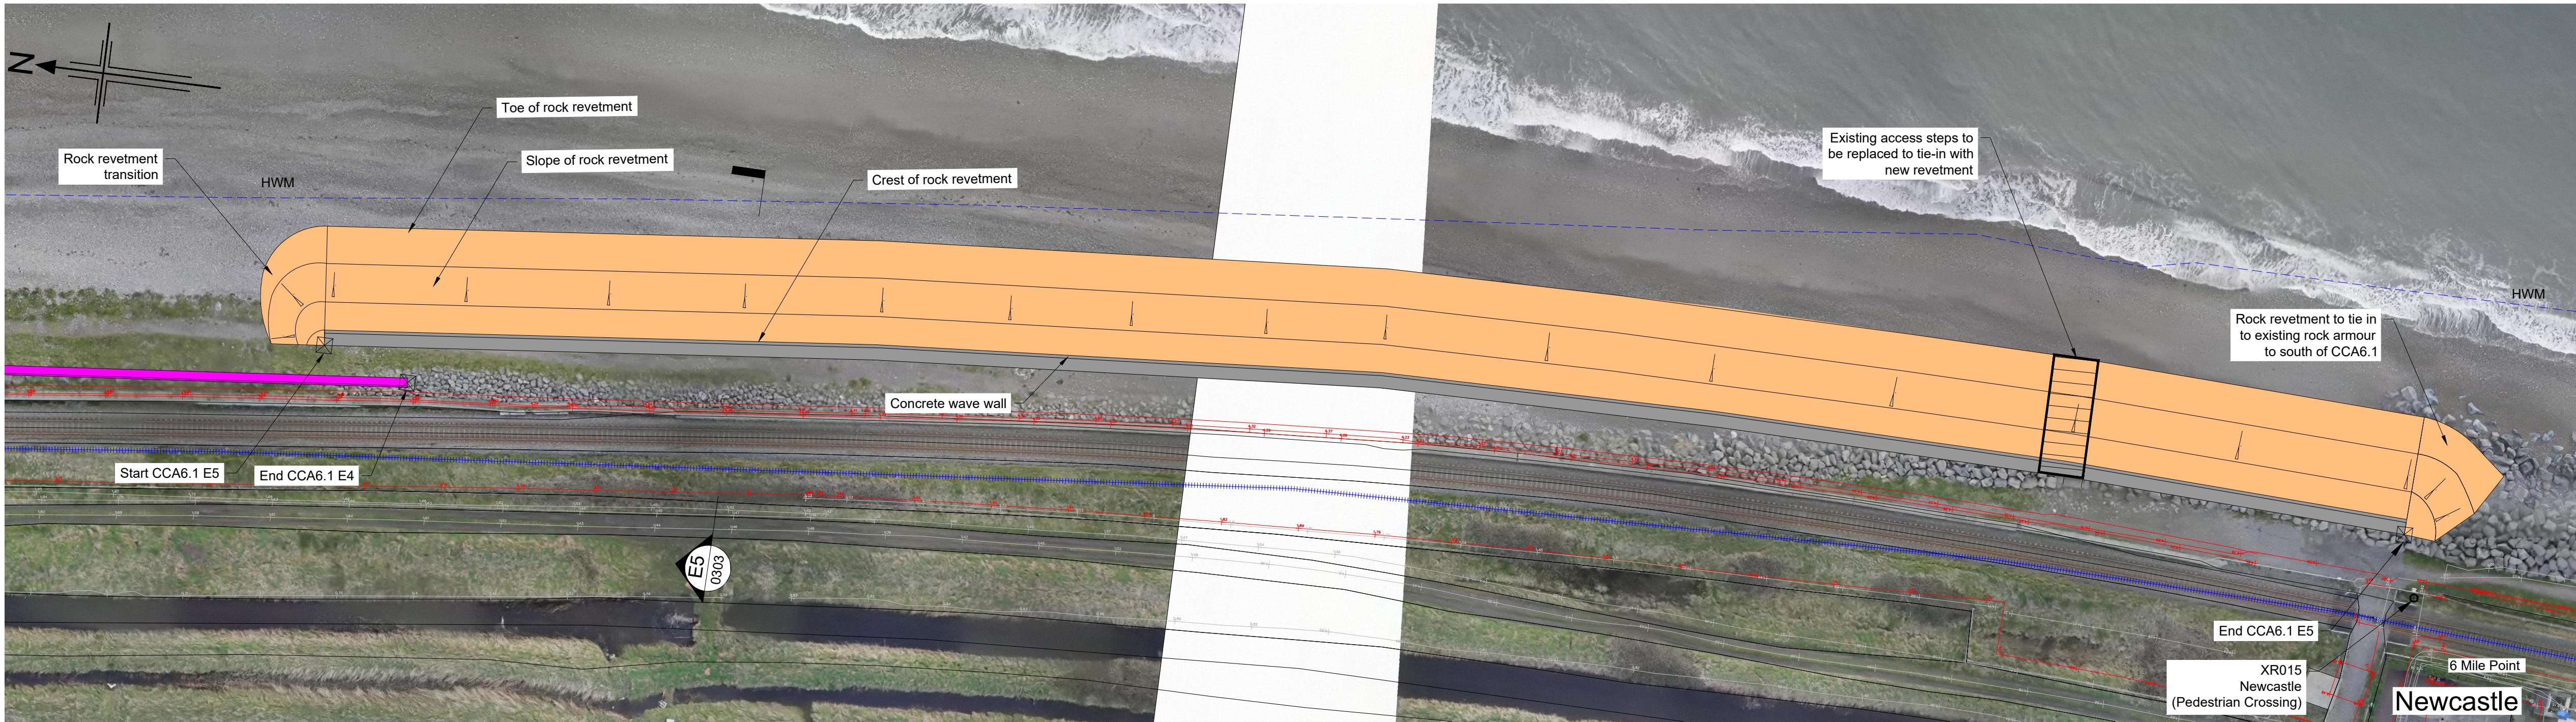

CCA6.1 - E5
Scale 1:500

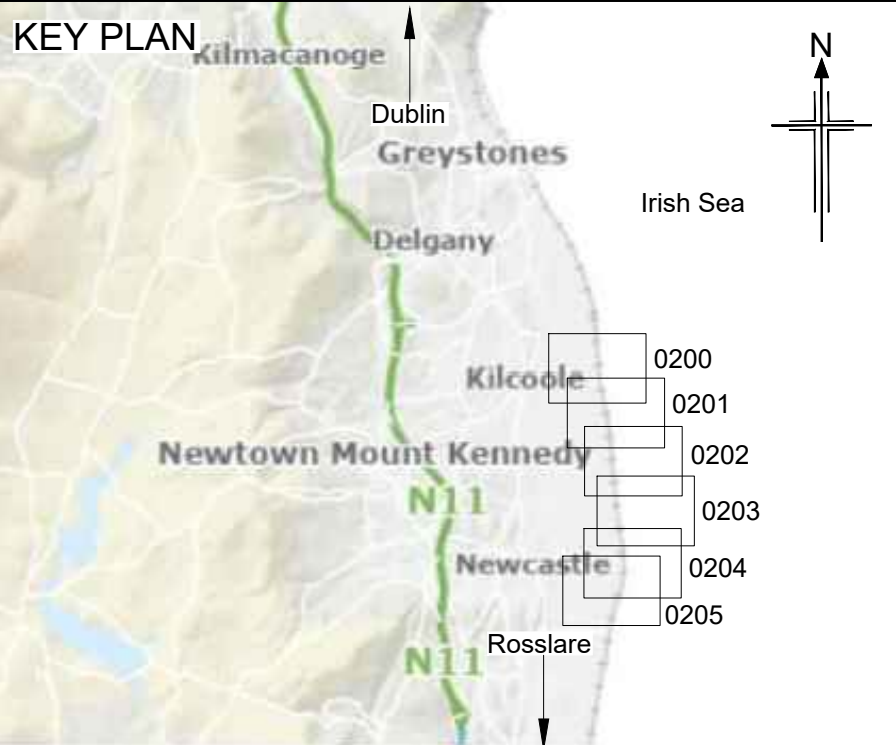

- NOTES
1. Do not scale from this drawing.
 2. Size and location of all structures is indicative only and to be determined through design development.
 3. The High Water Mark shown is provided by OSI and derived from historical mapping. The beach is dynamic and therefore the HWM may not be representative of the current location of high water in this area.
 4. Aerial imagery captured during UAV survey; the two flights do not fully align and therefore there is a gap on this drawing.

- LEGEND
- Railway line
 - Start and end of CCA sub-cells
 - Footprint of proposed works under scheme
 - HWM
 - High Water Mark
 - Rail Boundaries (Buildings / fence / walls)
 - Level Crossing, Bridges and Culverts

Rev	Rev. Date	Purpose of revision	Drawn	Checked	Rev'd	Appr'd
B	21/07/2025	FINAL FOLLOWING CLIENT COMMENTS	RM	JS	JD	DK
A	06-06-2025	For Client Review and Comment	RM	OR	JD	DK

Client
larnród Éireann
Irish Rail


Designer:
Jacobs
Termini Building, 2nd Floor, 3 Arkie Road, Sandycroft,
Dublin D18 CC25, Ireland. D04F2C25.
Tel: +353 (0)1 269 5666
www.jacobs.com

Project
ECRIPP
Irish Rail

Drawing title
KILCOOLE TO NEWCASTLE CCA6.1
PHASE 3 DESIGN
GENERAL ARRANGEMENT
PLAN 6 OF 6

Drawing status Issue for Acceptance			
State Code	Contract / Work Package 6.1		
Project Stage	Preliminary Design		
Scale	1:500	DO NOT SCALE	
Jacobs No.	D3658300	Rev	B
Client no.	7694		
Drawing number	Project No	Work Package	Phase
	7694	CCA6_1	-P3
	Type	Discipline	Originator
	DWG	- CV	- JAC
			Number
			- 0205

Reproduced by permission of Ordnance Survey Ireland/Government of Ireland. All rights reserved. © Ordnance Survey license number CYAL50298388.

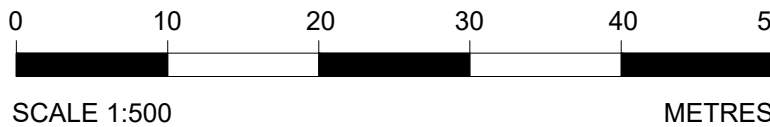

© Copyright 2025 Jacobs U.K. Limited. The concepts and information contained in this document are the property of Jacobs. Use or copying of this document in whole or in part without the written permission of Jacobs constitutes an infringement of copyright. Limitation: This drawing has been prepared on behalf of and for the exclusive use of Jacobs' Client, and is subject to, and issued in accordance with, the provisions of the contract between Jacobs and the Client. Jacobs accepts no liability or responsibility whatsoever for, or in respect of, any use of, or reliance upon, this drawing by any third party.